




DIMENSIONAL SHINGLES  
 ALUMINUM SOFFIT AND FASCIA  
 ALUMINUM GUTTER  
 DOUBLE 4" VINYL SIDING  
 5/4" x 4" LP SMARTSIDE CORNER  
 BOARDS AND WINDOW TRIM

**REAR ELEVATION**

SCALE: 1/4" = 1'-0"

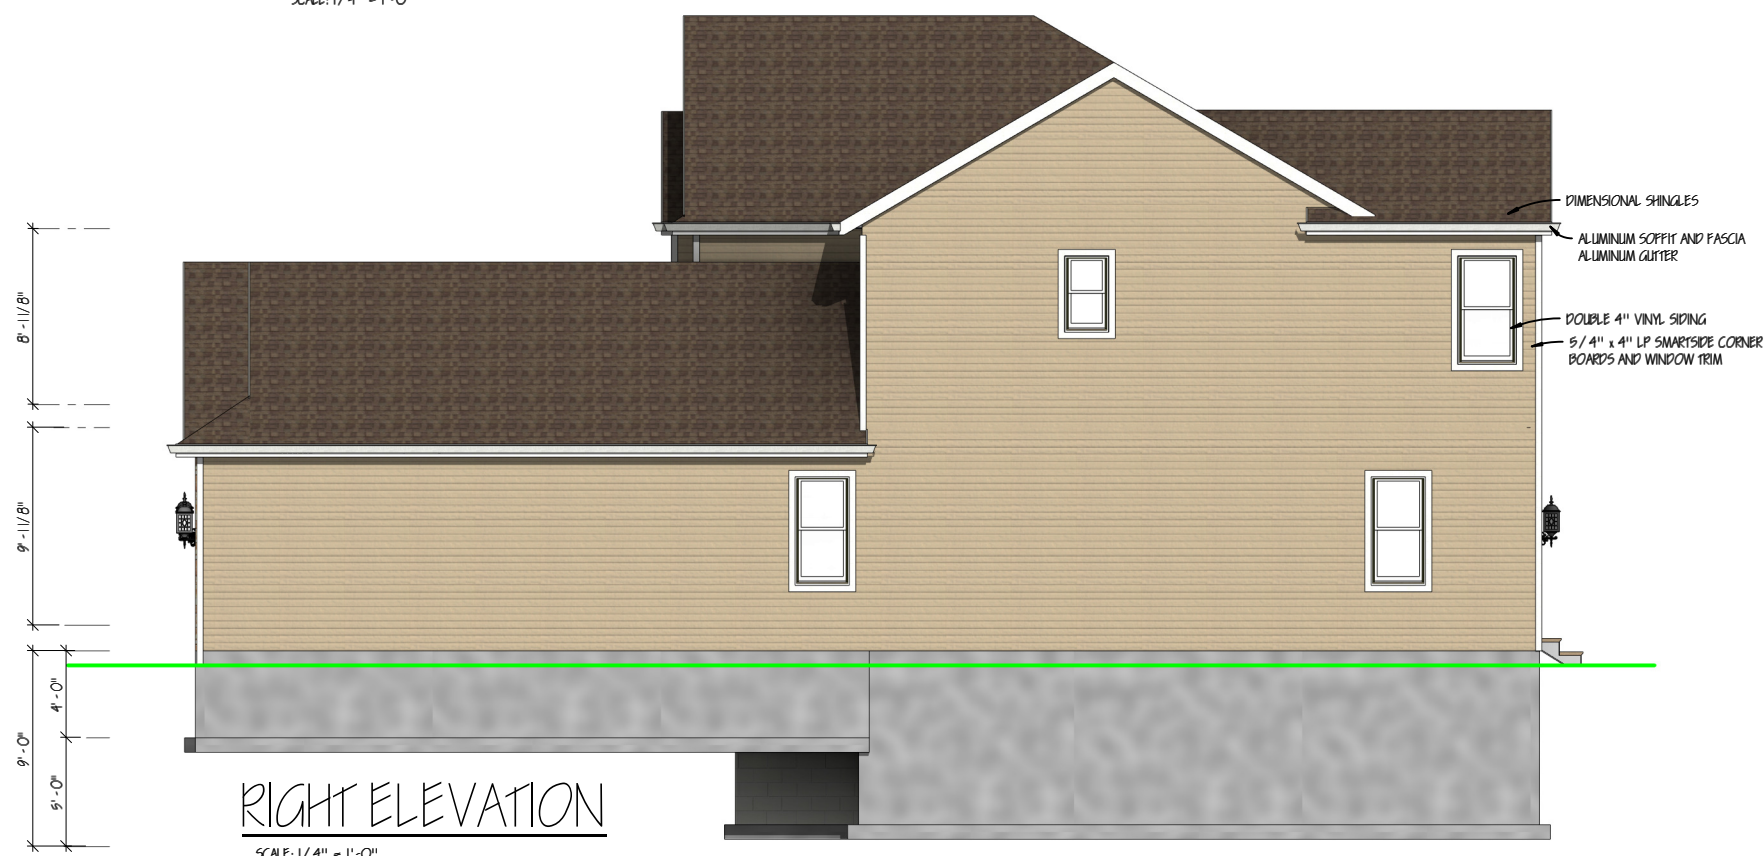

DIMENSIONAL SHINGLES  
 ALUMINUM SOFFIT AND FASCIA  
 ALUMINUM GUTTER  
 DOUBLE 4" VINYL SIDING  
 5/4" x 4" LP SMARTSIDE CORNER  
 BOARDS AND WINDOW TRIM

**RIGHT ELEVATION**

SCALE: 1/4" = 1'-0"

COPYRIGHT DAVID AND GOLIATH BUILDERS, INC. IT IS UNLAWFUL FOR ANYONE TO USE OR REPRODUCE BY ANY MEANS ALL OR ANY PORTION OF THESE CONSTRUCTION DOCUMENTS WITHOUT THE EXPRESSED WRITTEN PERMISSION OF DAVID AND GOLIATH BUILDERS, INC.

PHASE	DATE	PHASE	DATE

**DAVID AND GOLIATH BUILDERS**  
 1177 QUAIL COURT, SUITE 100  
 PEWAUKEE, WISCONSIN 53072  
 TEL: 262-691-8841  
 FAX: 262-691-8859



BUILDING #8  
 FLEETFOOT DRIVE  
 WAUKESHA, WI 53186

REAR AND  
 RIGHT  
 ELEVATION

SHEET  
 2 OF 3