



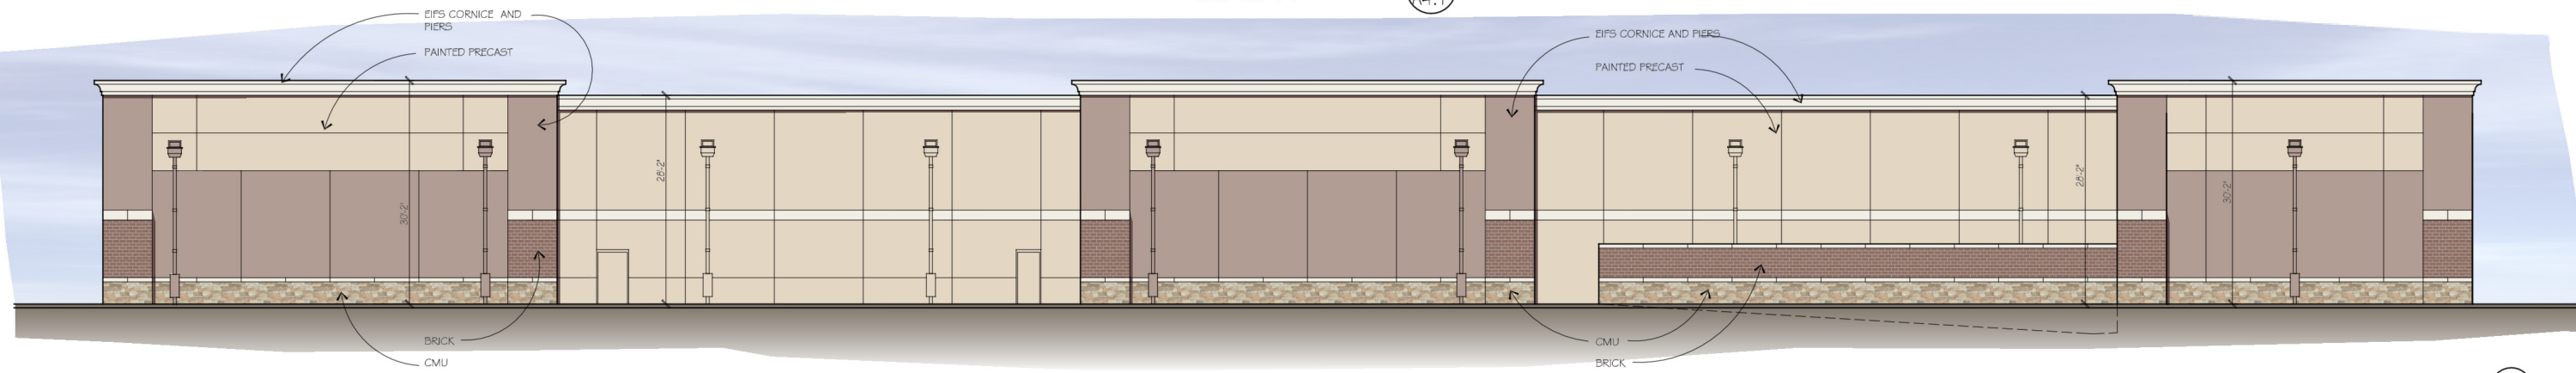

**SOUTH ELEVATION**  
SCALE: 3/32"=1'-0"  
1  
A4.1

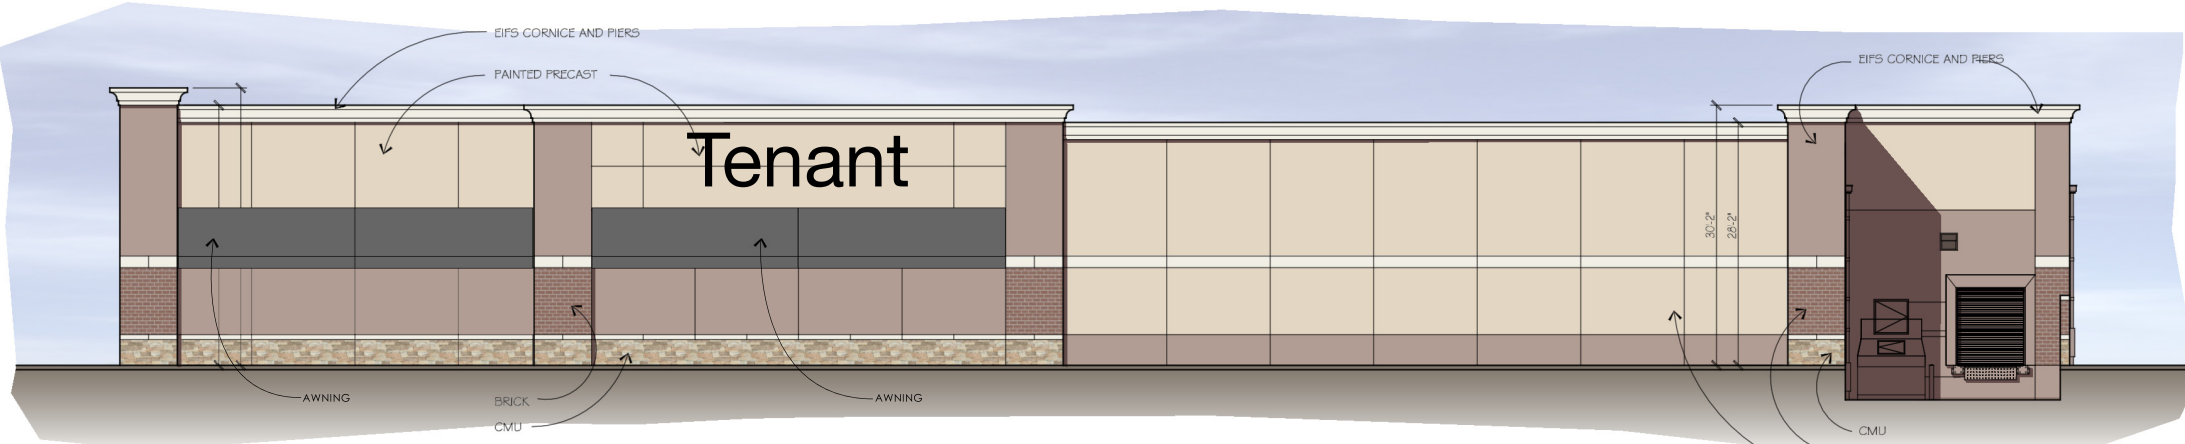

**NORTH ELEVATION**  
SCALE: 3/32"=1'-0"  
2  
A4.1



**EAST ELEVATION**  
SCALE: 3/32"=1'-0"  
3  
A4.1



**KEY PLAN**  
SCALE: NTS

**BUILDING C ELEVATIONS :**  
**SHOPPES AT FOX RIVER**  
WAUKESHA, WISCONSIN

**OWNER/DEVELOPER**  
RAMCO-GERSHENSON INC.  
31500 NORTHWESTERN HWY. SUITE 300  
FARMINGTON HILLS, MICHIGAN 48334

**Wah Yee Associates**  
ARCHITECTS & PLANNERS  
37911 WEST TWELVE MILE ROAD  
FARMINGTON HILLS, MICHIGAN 48331  
PHONE 248.489.9160 FAX 489.0133  
PROJECT NO. 4761

ISSUED :  
OWNER REVIEW  
3-4-14  
OWNER REVIEW  
3-6-14  
CITY COMMENTS  
5-27-14

**PRELIMINARY**  
NOT FOR  
CONSTRUCTION  
A 4.1