



A1 COMMUNITY ROOM - WEST ELEVATION
1/8" = 1'-0"

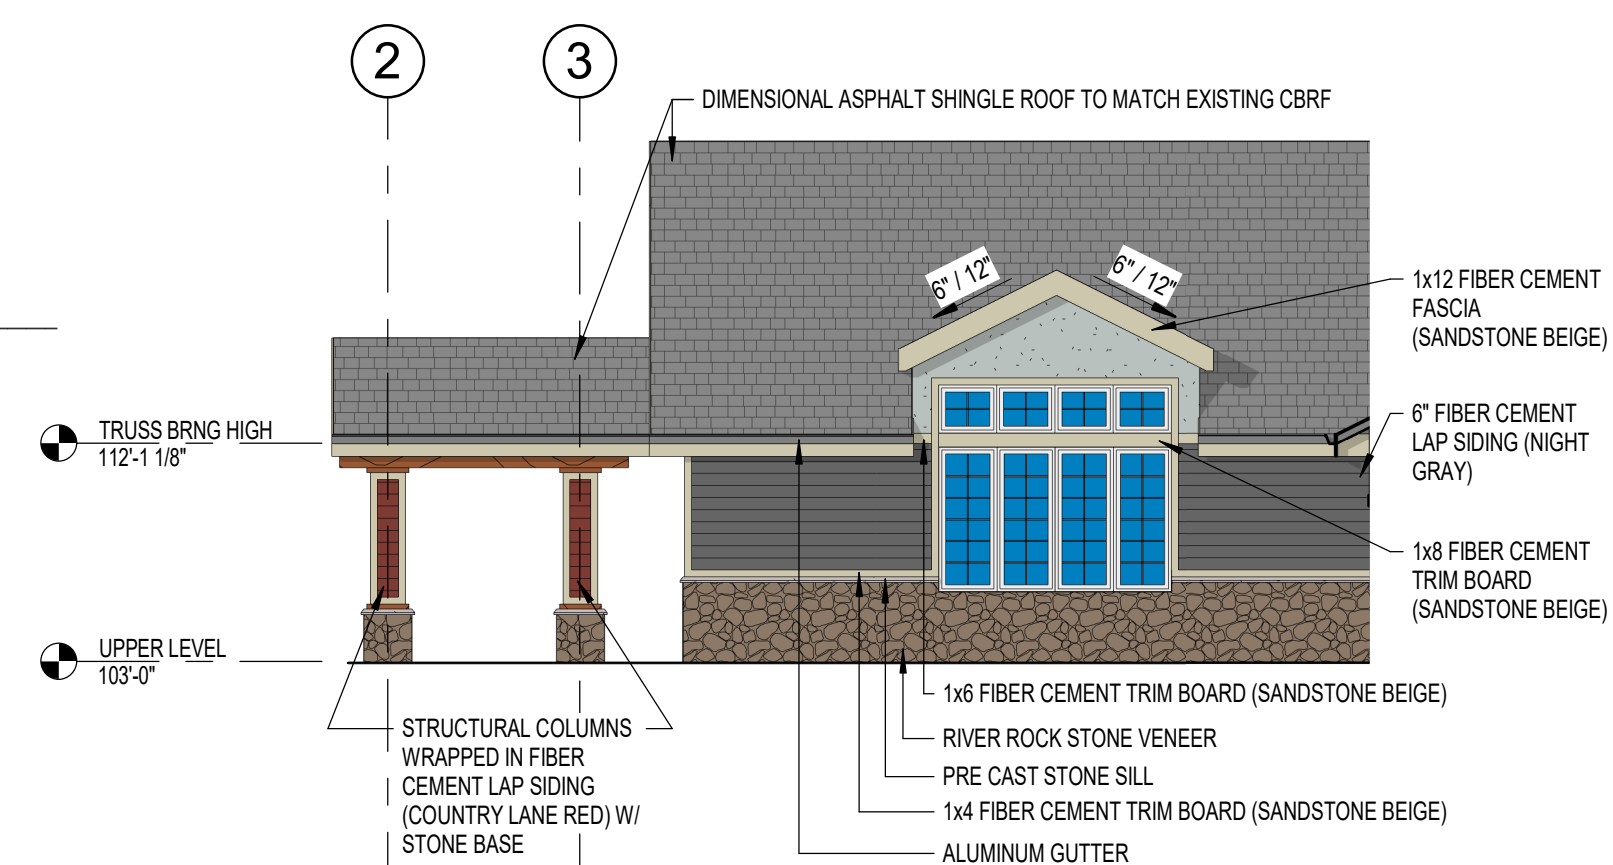


A3 COMMUNITY ROOM - SOUTH
1/8" = 1'-0"

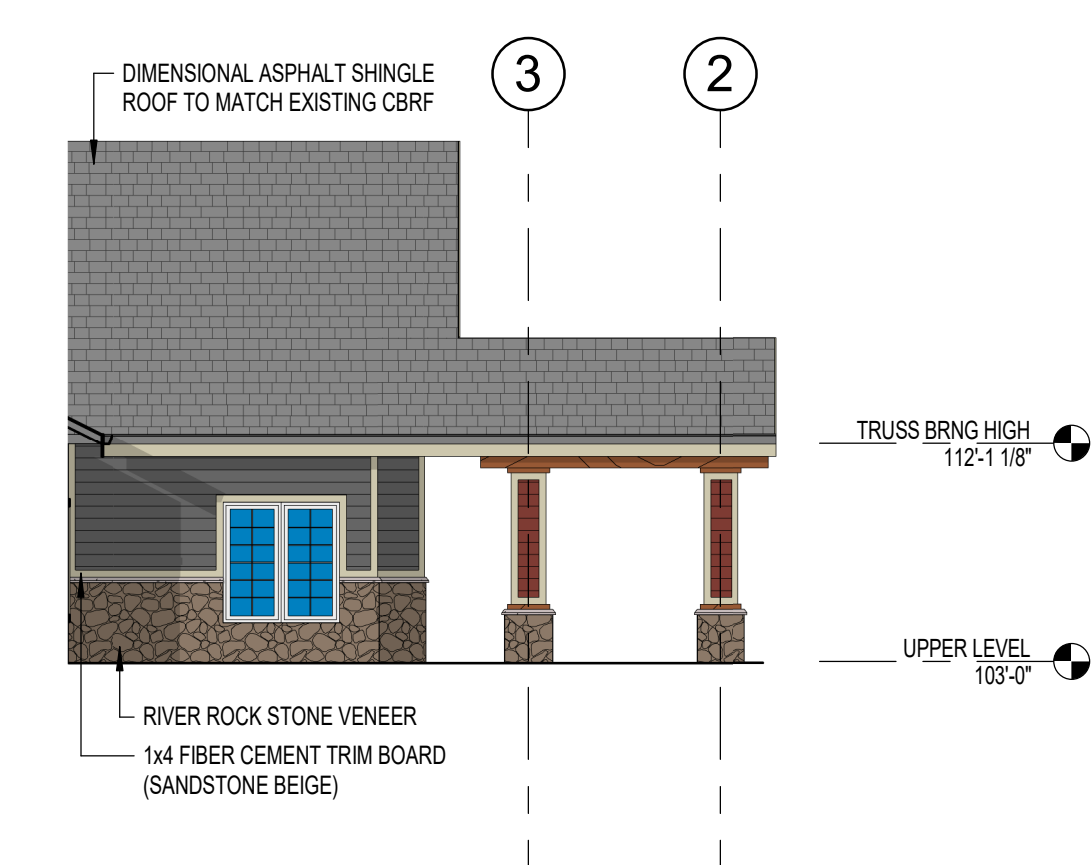


A4 COMMUNITY RM - NORTH
1/8" = 1'-0"


EXTERIOR FINISH PATTERNS	EXTERIOR ELEVATIONS - GENERAL NOTES
SHINGLES	A. PAINT ALL EXPOSED STEEL LINTELS TO MATCH ADJACENT MASONRY COLOR
RIVER ROCK	B. TRIM ALL EXTERIOR LIGHTING FIXTURES, OUTLETS, HOSE BIBBS AND ALL OTHER SIDING PENETRATIONS WITH 1x4 FIBER CEMENT TRIM (TYP.)
SIDING	C. REFER TO SHEET FOR WINDOW FRAME ELEVATIONS
PANEL	D. SEALANT COLORS TO MATCH ADJACENT FINISHED SURFACES.
	E. FIBER CEMENT COLOR TO BE

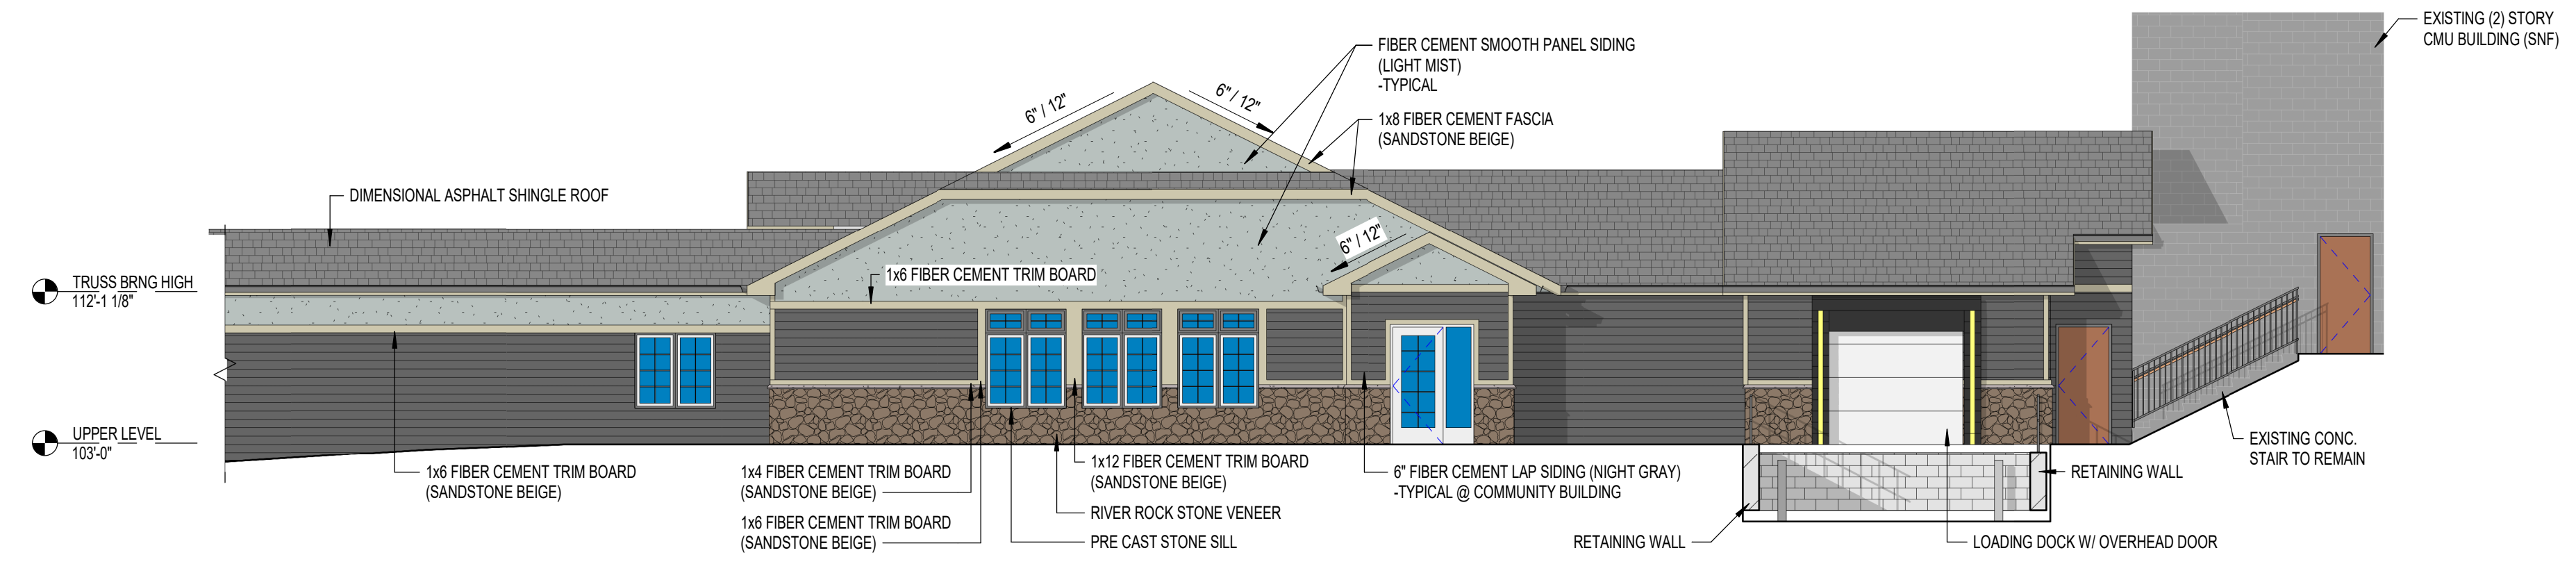


B1 COMMUNITY ROOM - EAST ELEVATION
1/8" = 1'-0"

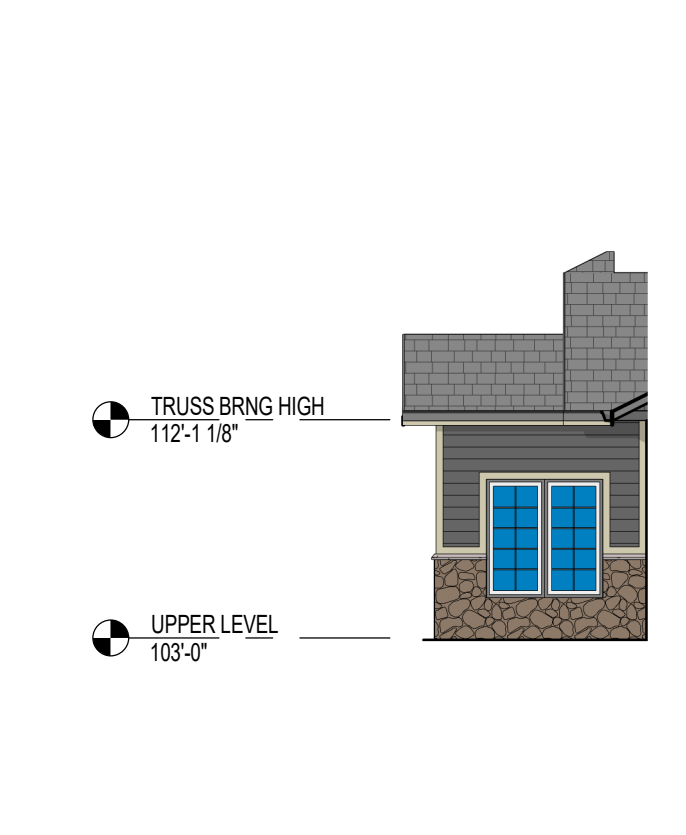


B4 VEST. 201 - NORTH ELEVATION
1/8" = 1'-0"

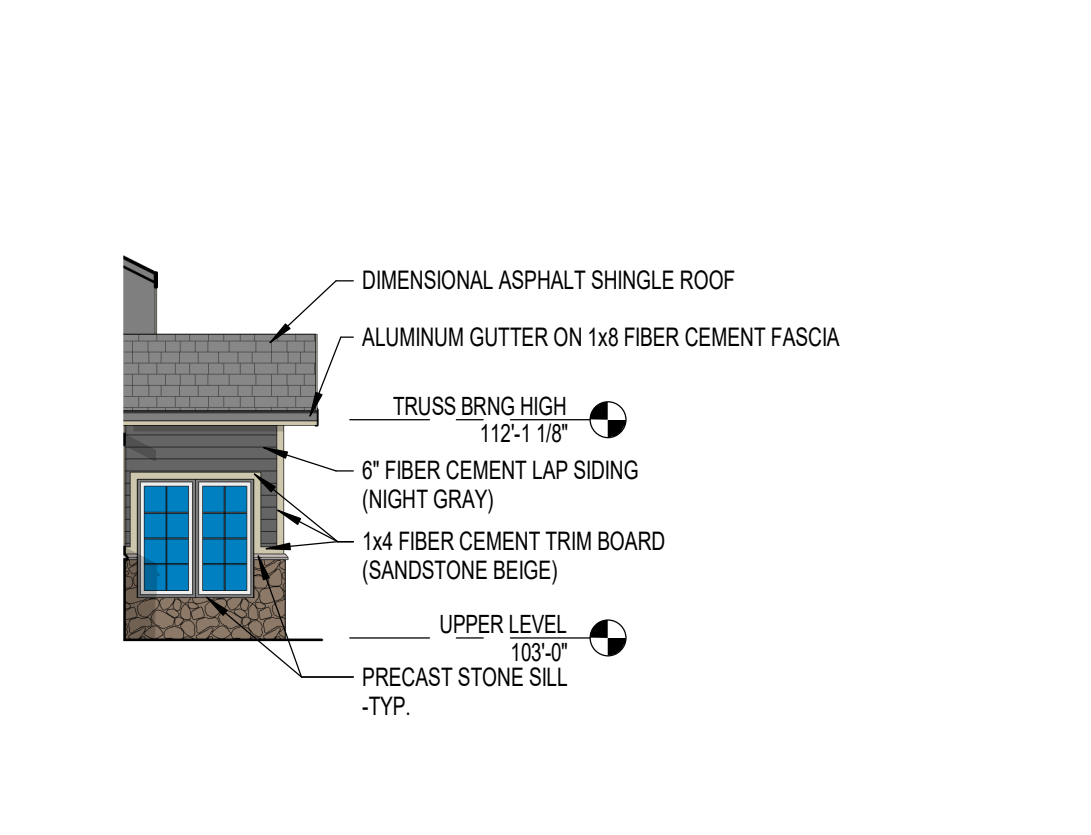


B5 VEST 201 - SOUTH ELEVATION
1/8" = 1'-0"

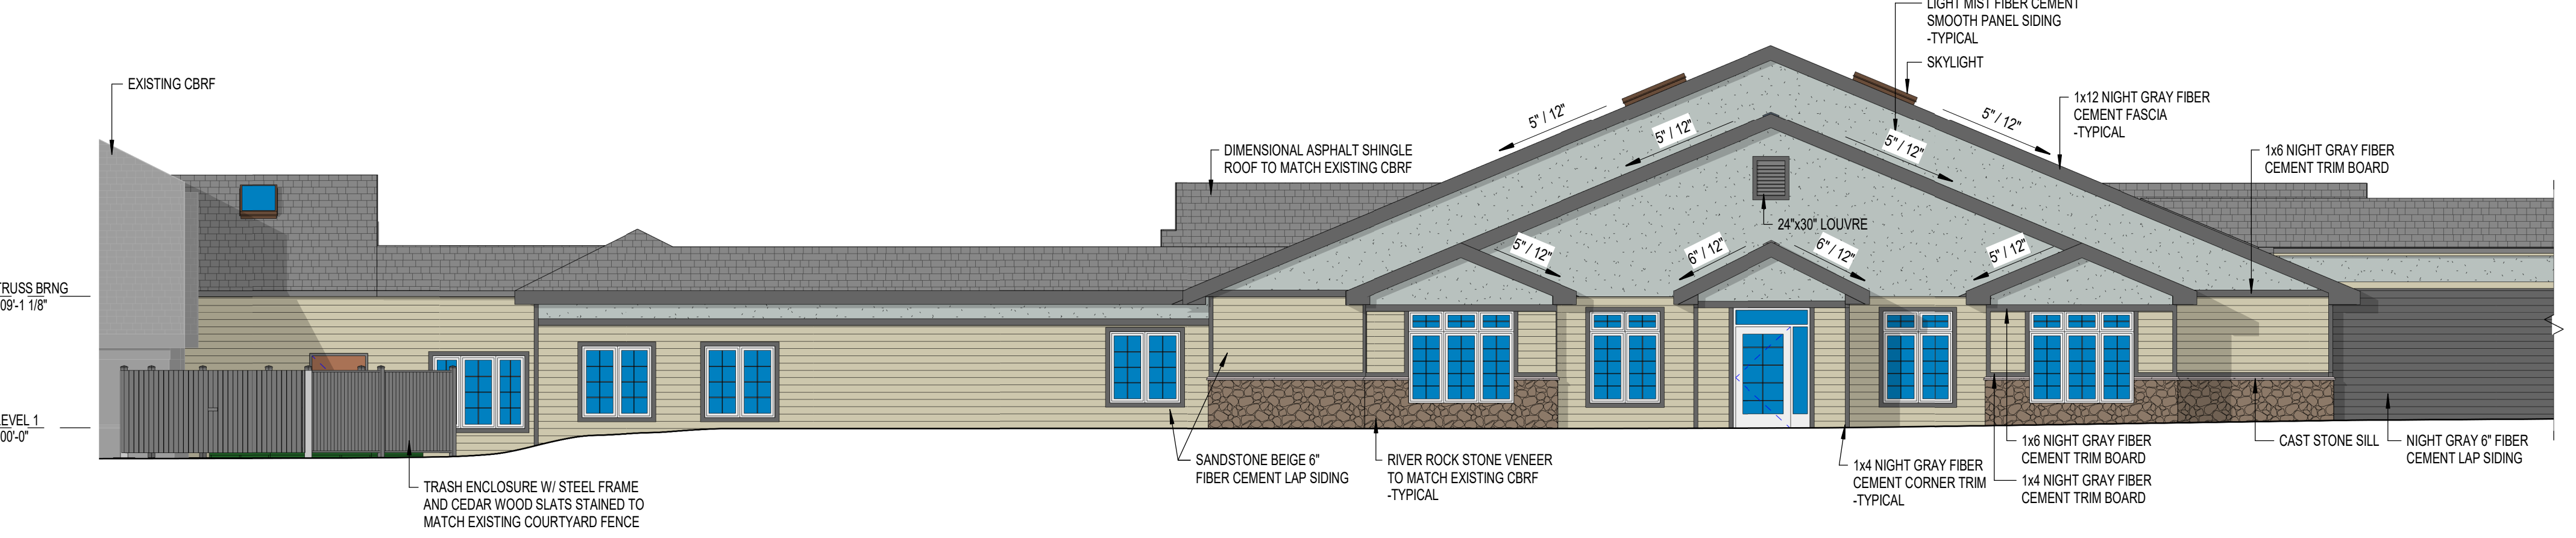


C1 CBRF - EAST ELEVATION
1/8" = 1'-0"

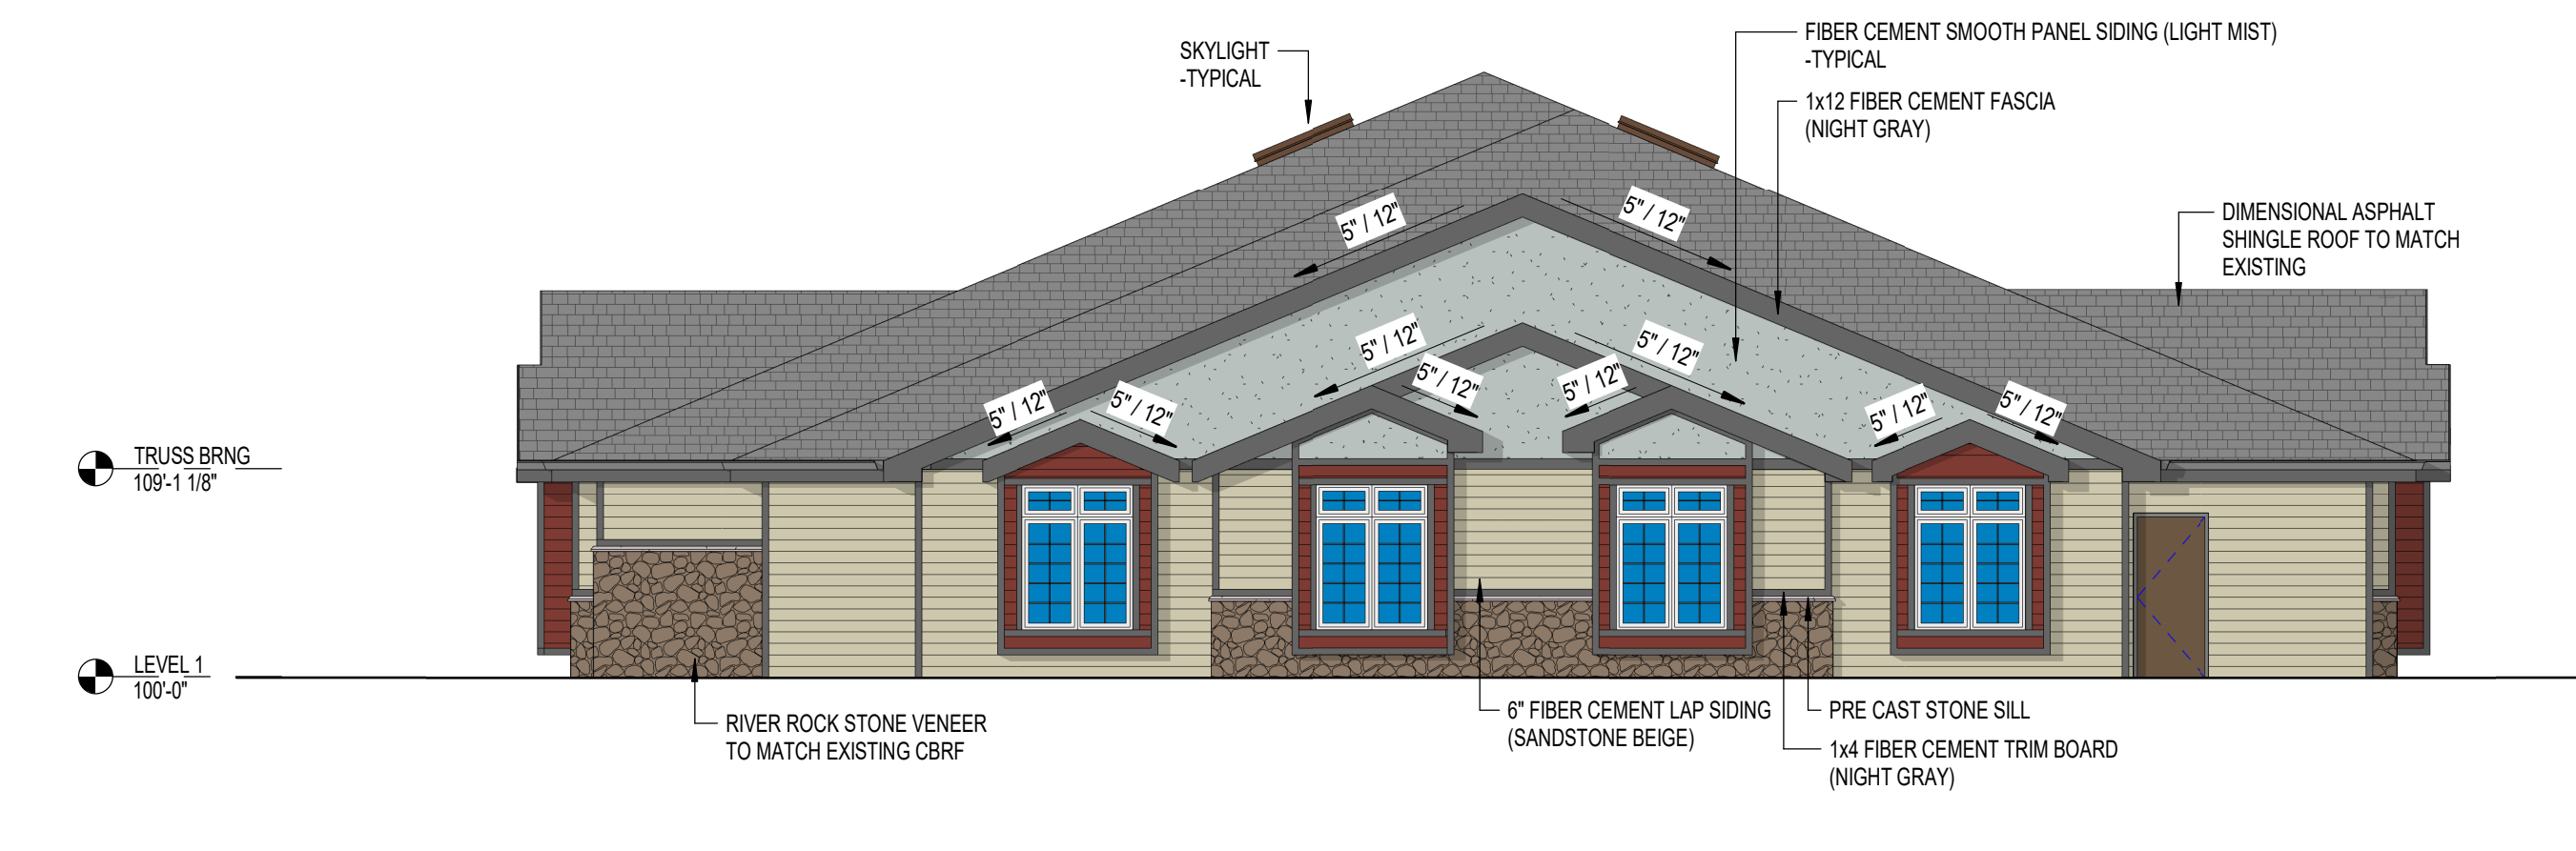


C4 CBRF - WEST ELEVATION
1/8" = 1'-0"

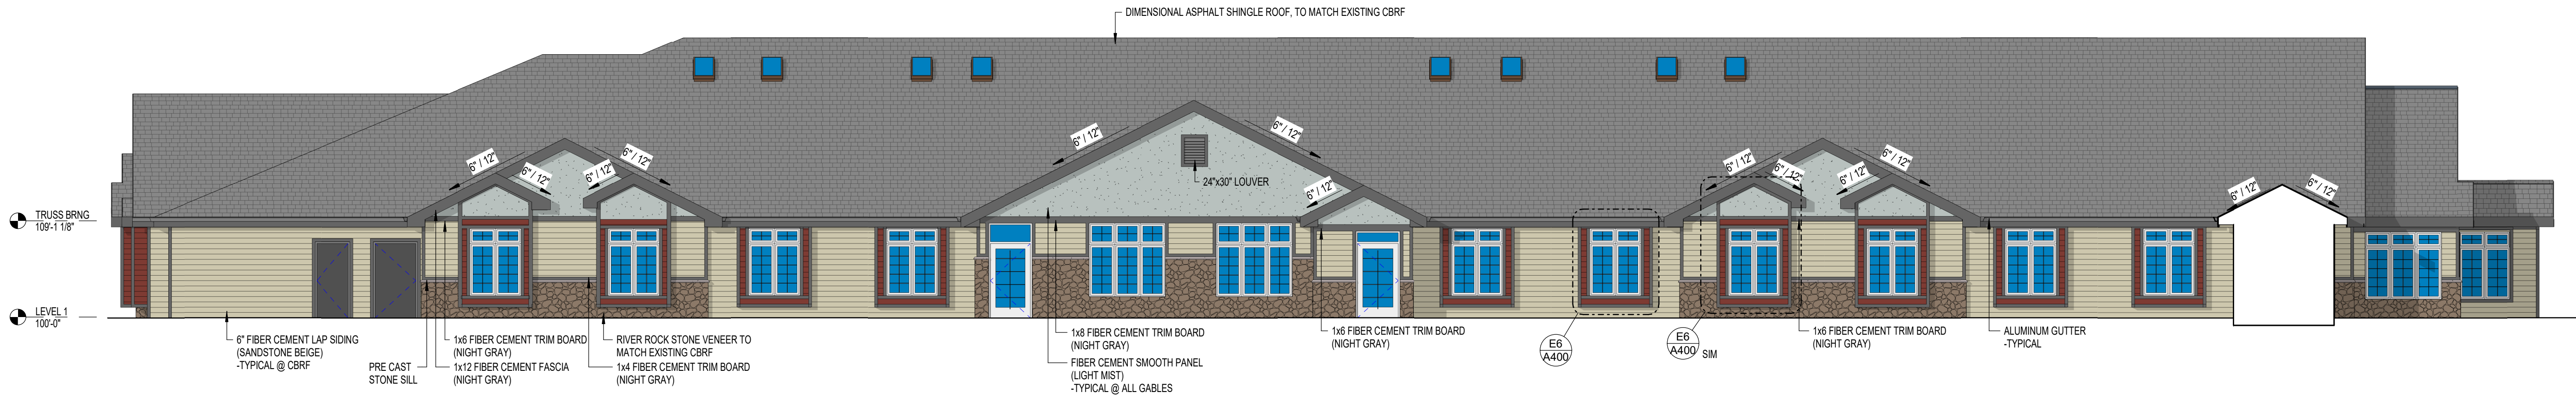

D1 CBRF - SOUTH ELEVATION
1/8" = 1'-0"

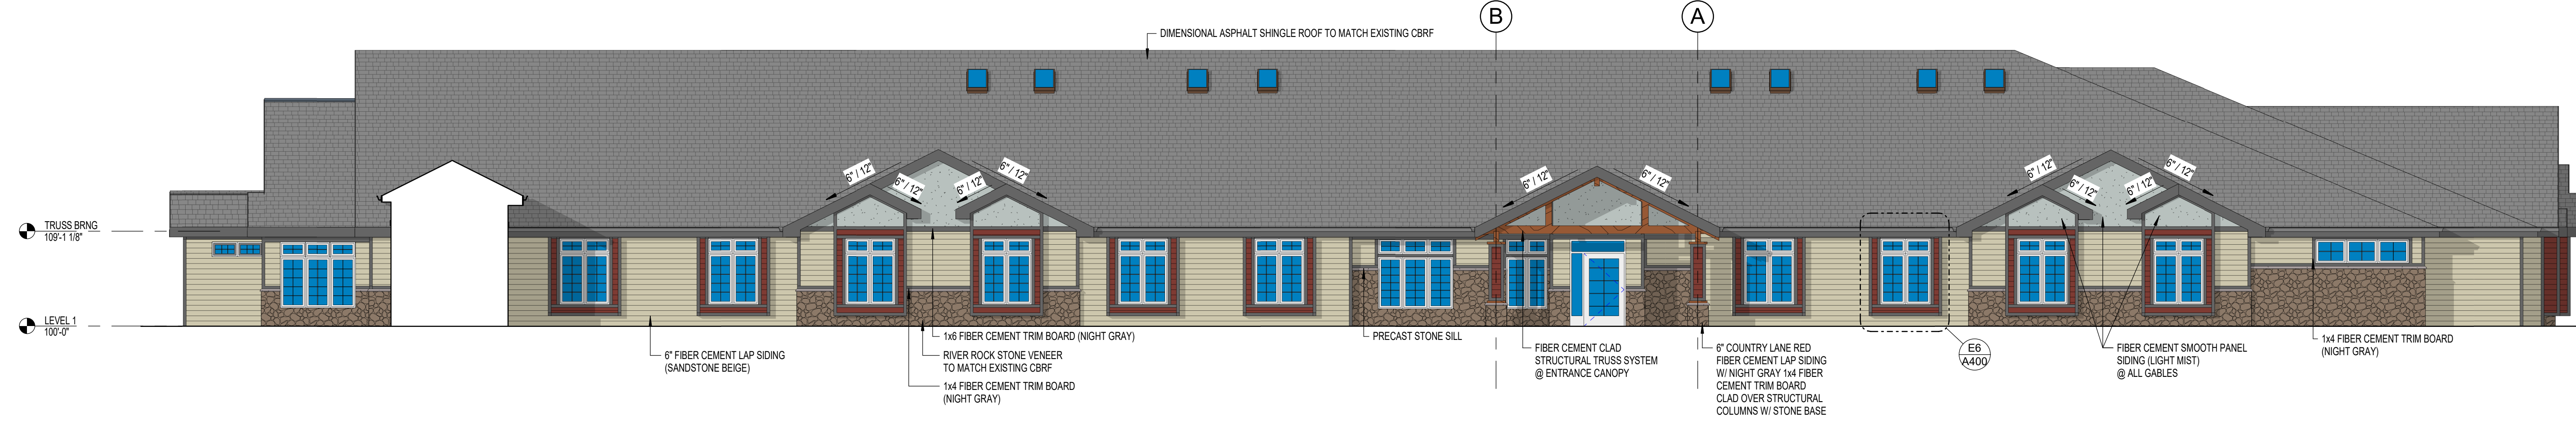

E1 CBRF NORTH ELEVATION
1/8" = 1'-0"

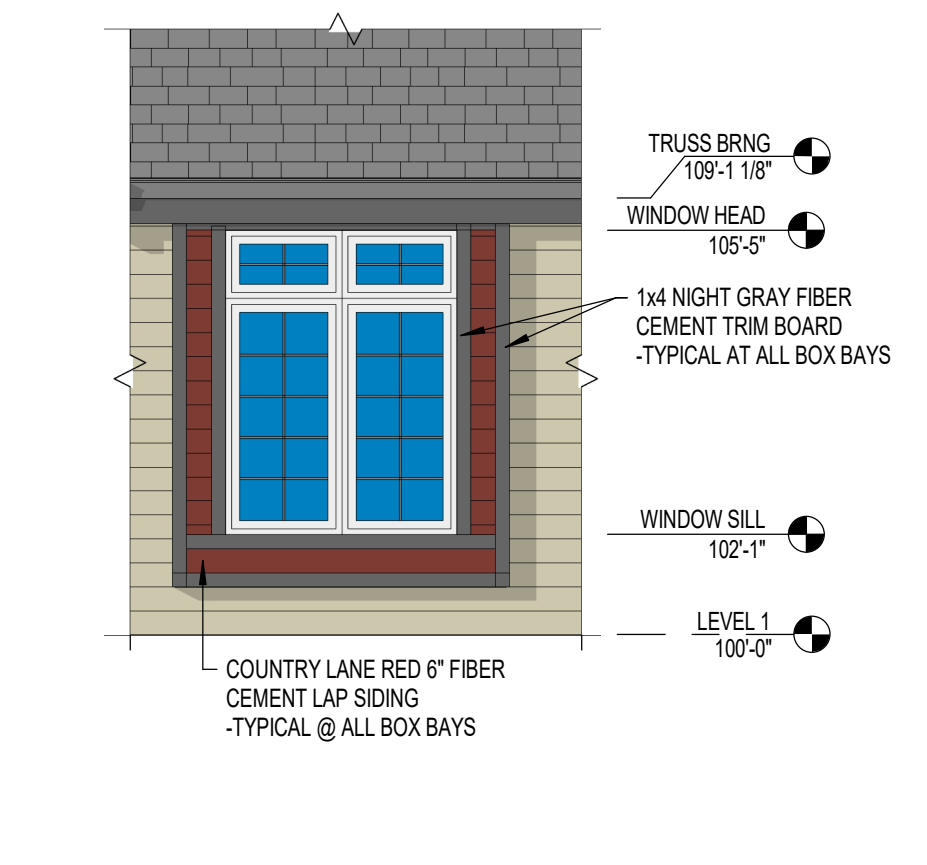

E6 TYPICAL BOX BAY ELEVATION
1/4" = 1'-0"

5/15/2017 10:27:05 AM C:\PPA\RT\Local Project Files\180183-01_Waukesha_CENTRAL_Ifg\panel.ctb

209 north water street milwaukee wisconsin 53204 414.359.9500
2310 crossroads drive suite 2000 madison wisconsin 53718 608.240.9900
16113 fuhrville road suite 3 sarasota florida 34236 941.348.9418
intelligent designs. inspired results. | www.prarch.com

prarch
PLUNKETT RAYSICH
ARCHITECTS, LLP

Linden Grove - Waukesha - 24 Unit CBRF
425 N. University Ave
Waukesha, WI 53188

Revisions	
Drawn By:	Author
Date:	05/15/2017
Job No.:	160193-01
Sheet No.:	A400

NOT FOR CONSTRUCTION
© Plunkett Raysich Architects, LLP