

Site Plan




NORTH GRANDVIEW

Building A

Building B

SILVERNAIL RD

Pylon

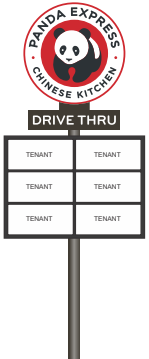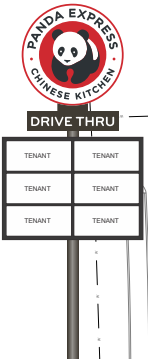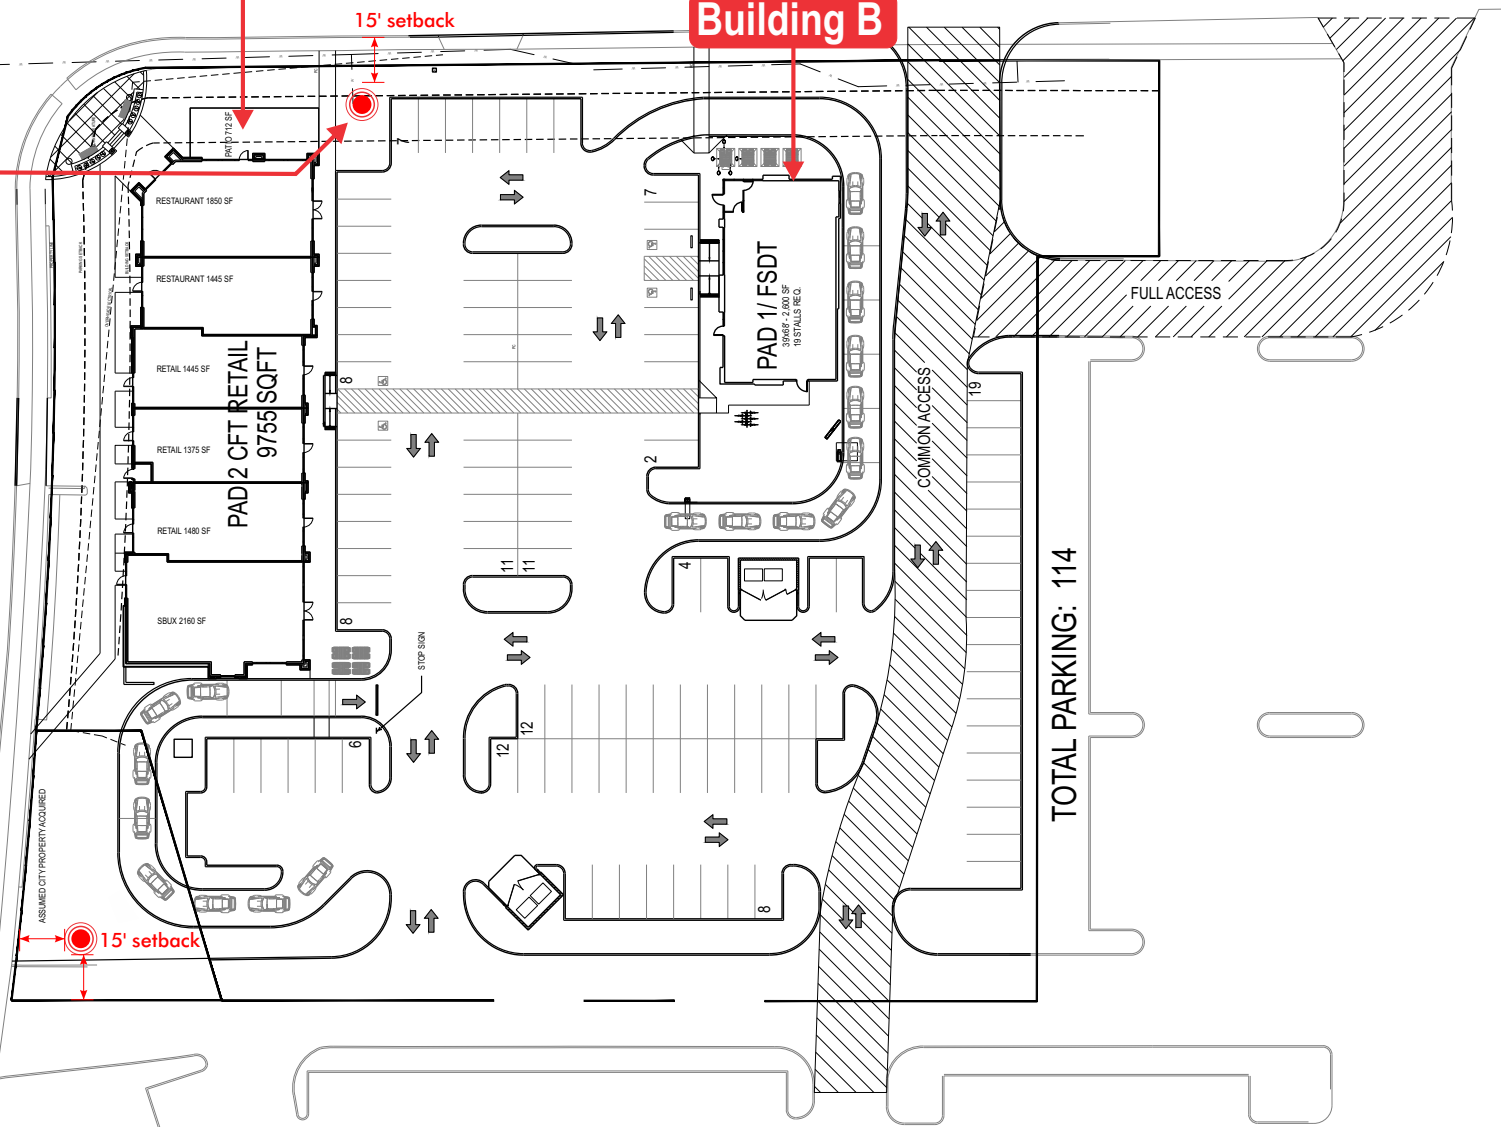

Scale | 1/64" = 1'



Revisions:	
Updated site plan / TD / 3.17.16	X
X	X
X	X

File Location:
ArtDept\CoreColors\Panda Express

Date: 11-10-2015
Designer: PB PM: MP

City/State: Waukesha WI
Address: Silvernail & N Grandview

Drawing # **Master Sign Plan**
Site Name -