

PROJECT INFORMATION

NEW HOTEL FOR:
COBBLESTONE HOTEL AND SUITES
 WISCONSIN AVE & N GRAND AVE. • WAUKESHA, WI

PROFESSIONAL SEAL

SHEET DATES

ISSUE DATE **OCT. 13, 2023**

REVISIONS


CB1 **OCT. 31, 2023**

JOB NUMBER

2269000

SHEET NUMBER

A2.0

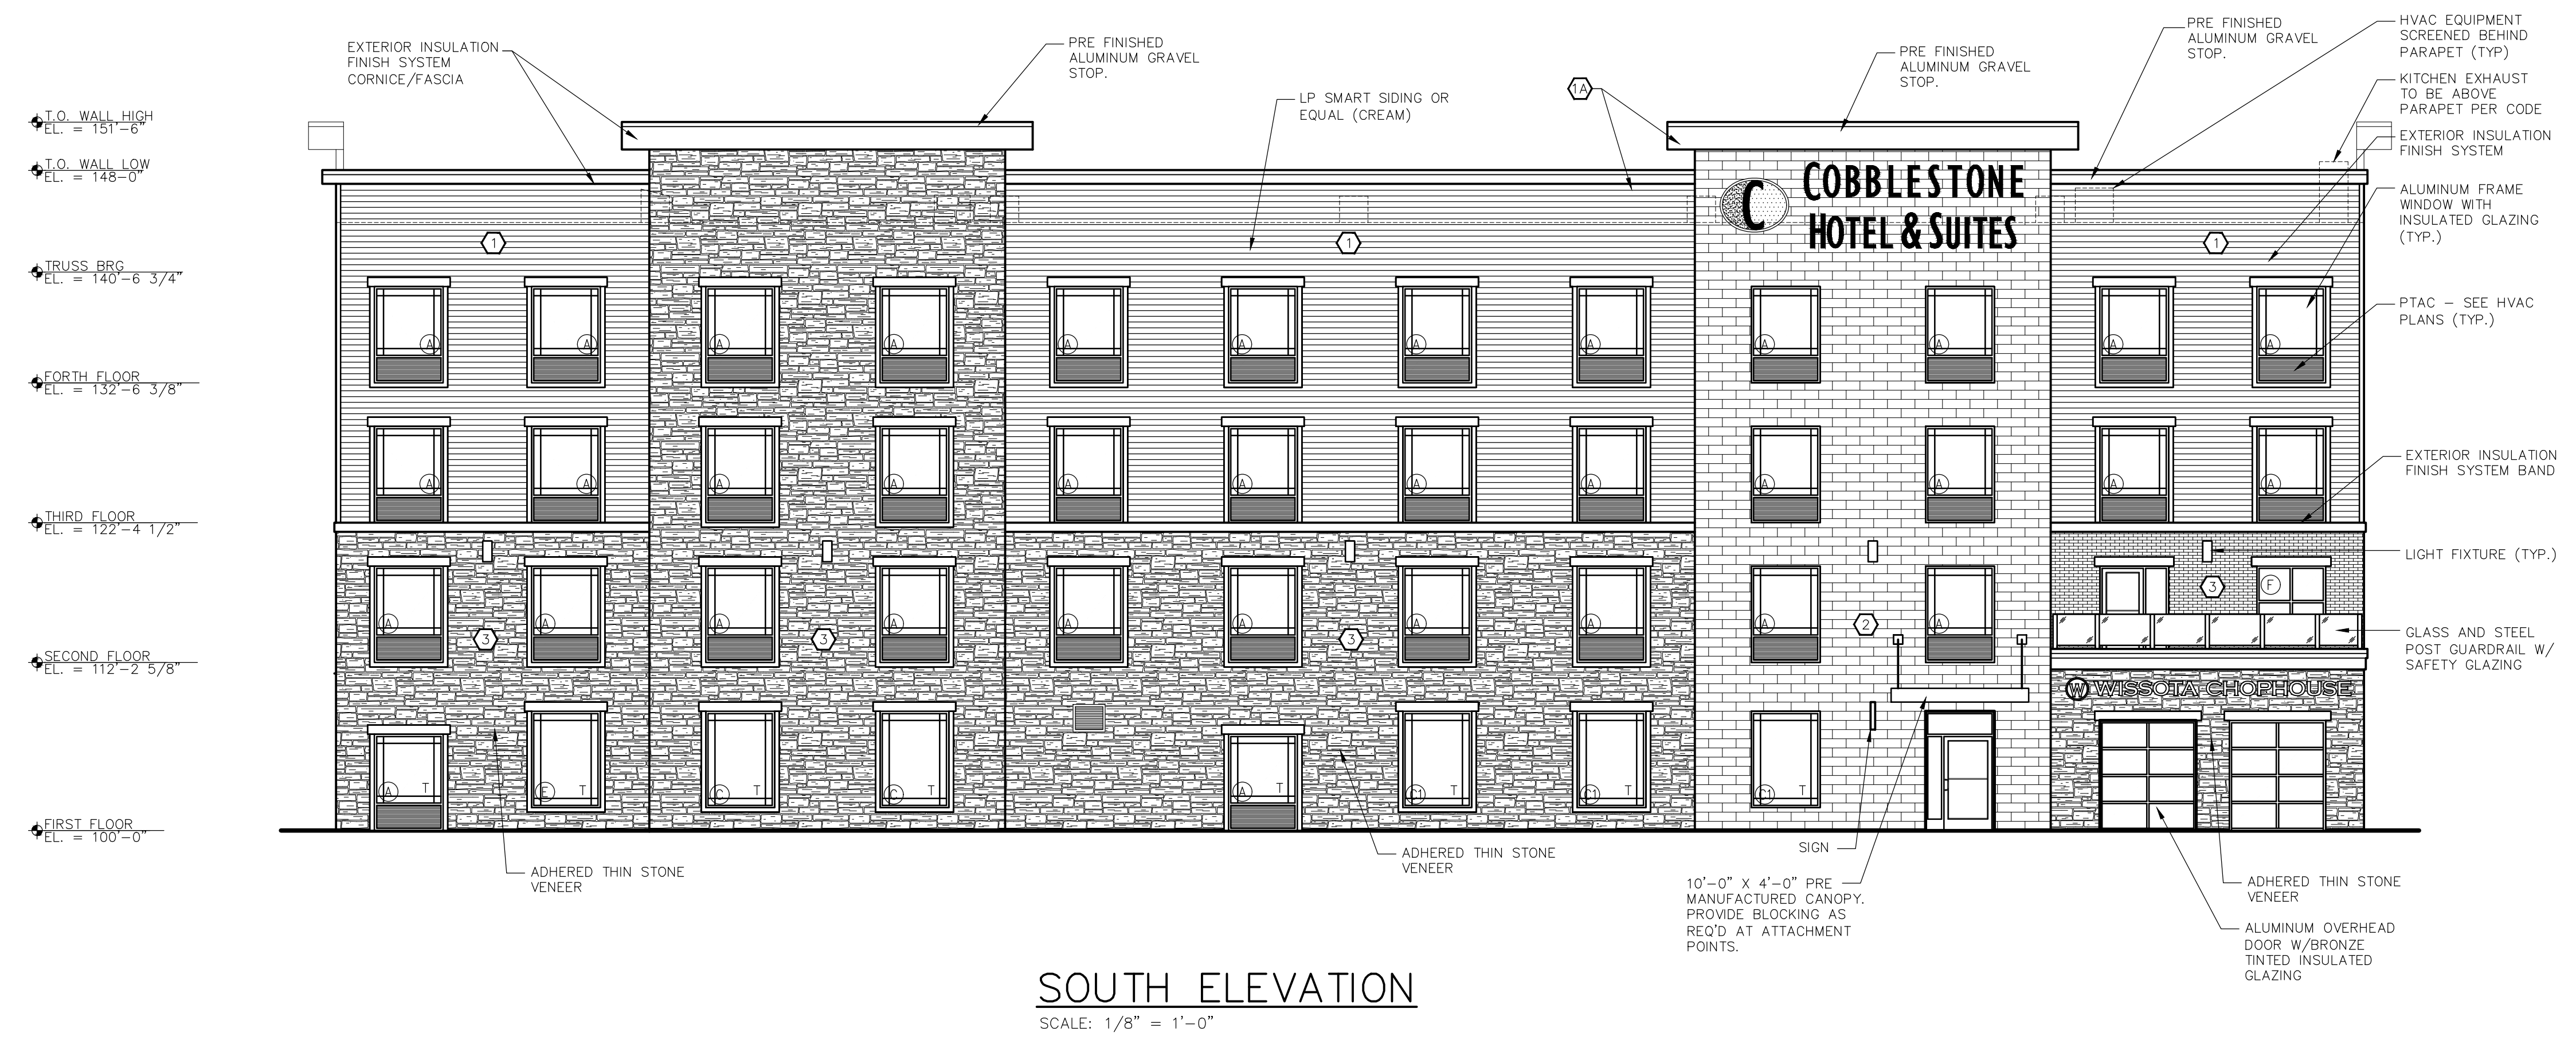


SOUTH ELEVATION
 SCALE: 1/8" = 1'-0"

EXTERIOR COLORS		
LP SMART SIDING	1	CREAM
EIFS	2A	TOTAL WALL, CUSTOM DARK BROWN TO MATCH ROOF COPING
STONE	2	BILTMORE - SAND
NOT USED	3	TBD
STONE	4	ADHERED STONE VENEER CENTURION 'CATHEDRAL STONE' COLOR: PLAIN
STONE	5	DESIGNER SERIES - KENTUCKY

NOTE: #5 STONE ONLY APPEARS ON PATIO FIREPLACE AND INSIDE RESTAURANT. SEE A4.4 AND A9.0 FOR DETAILS.

WINDOW SCHEDULE			
SYM.	MAT'L	DESCRIPTION	ROUGH OPENING UNIT SIZE W/HT.
(A)	ALUMINUM	FIXED WINDOW	UNIT: (1) 5'-0" X 5'-0" + PTAC GRILLE
(B)	ALUMINUM	FIXED WINDOW	UNIT: (1) 4'-0" X 5'-0" + PTAC GRILLE
(B2)	ALUMINUM	FIXED WINDOW	UNIT: (1) 4'-0" X 5'-0" NO PTAC GRILLE
(C)	ALUMINUM	FIXED WINDOW	UNIT: (1) 5'-0" X 7'-0" NO PTAC GRILLE
(C1)	ALUMINUM	FIXED WINDOW W/ BRONZE TINTED GLAZING	UNIT: (1) 5'-0" X 7'-0" NO PTAC GRILLE
(D)	ALUMINUM	FIXED WINDOW	UNIT: (1) 4'-0" X 7'-0" NO PTAC GRILLE
(E)	NOT USED	NOT USED	NOT USED
(F)	ALUMINUM	FIXED WINDOW	UNIT: (1) 5'-0" X 5'-0" NO PTAC GRILLE

- PER IBC 2406.3.6 SAFETY GLAZING ADJACENT TO A DOOR WHERE THE NEAREST EXPOSED EDGE OF THE GLAZING IS WITHIN 24"
 - WINDOW MANUFACTURER SHALL REVIEW WINDOW LOCATIONS AND PROVIDE SAFETY GLAZING IN ALL LOCATIONS REQUIRED BY IBC CHAPTER 24.
 - WINDOW COLOR: QUAKER TRADITIONAL SERIES T200, DARK BRONZE (TYP.)

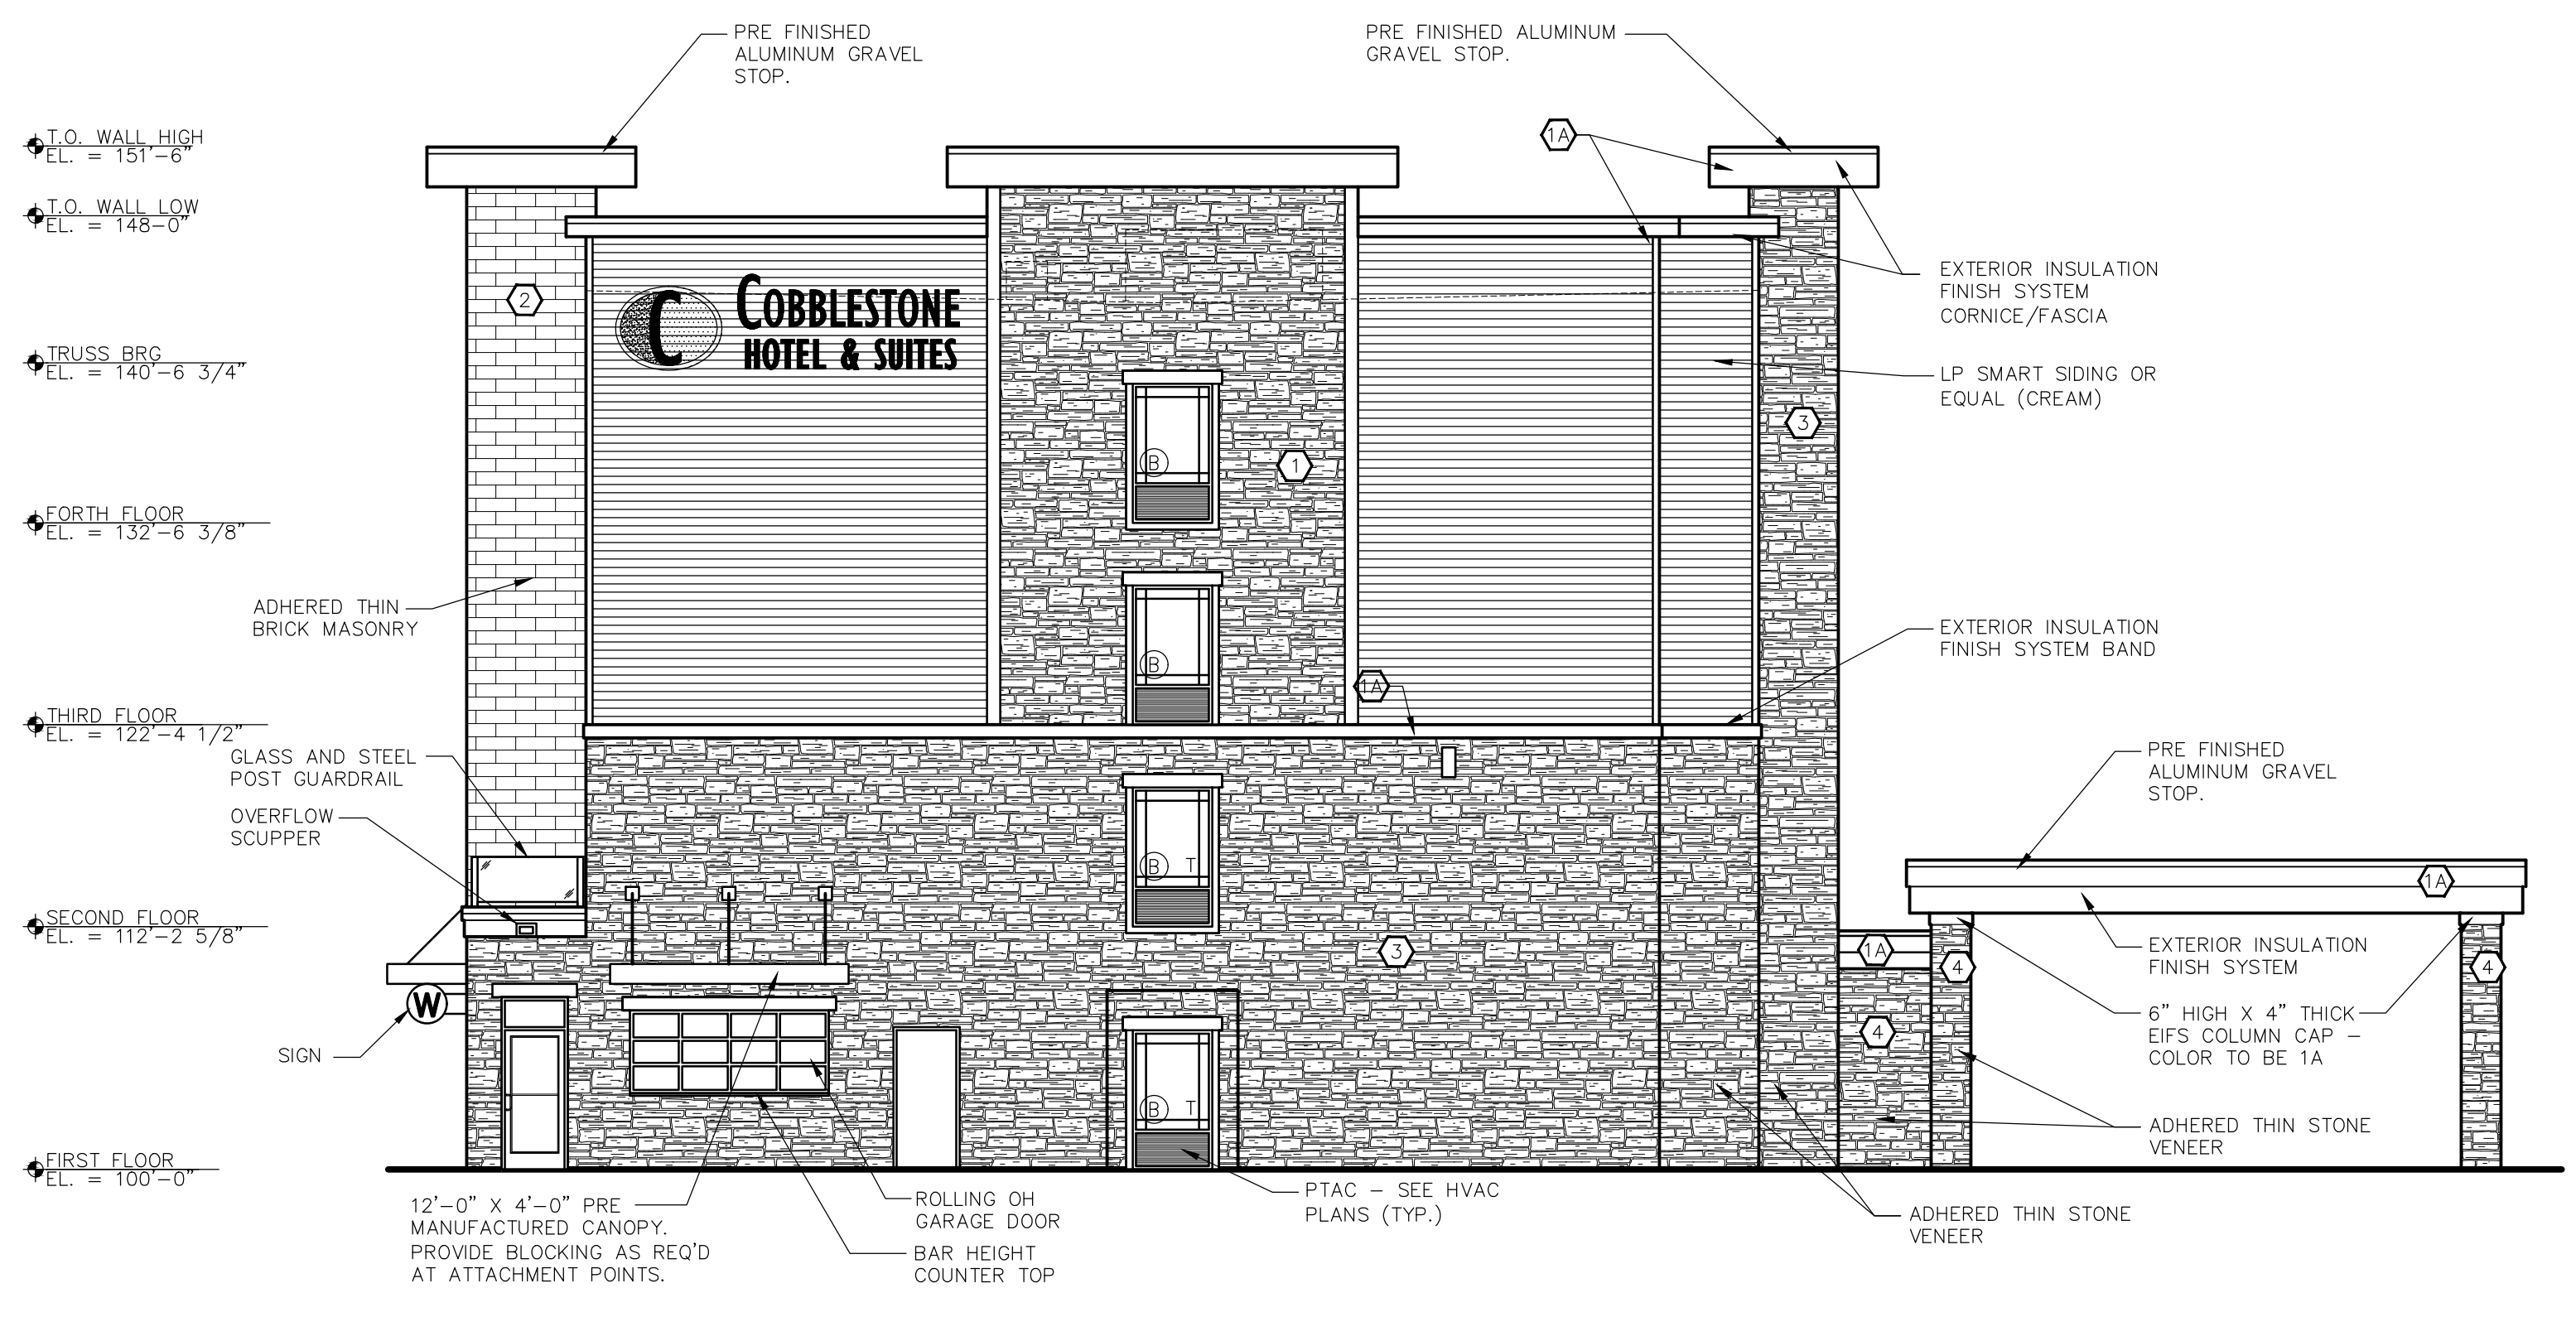

EAST ELEVATION
 SCALE: 1/8" = 1'-0"