

 = DENOTES DOWNSPOUT TO GRADE OR DOWNSPOUTS CONNECTING TO STORM LINE LOCATIONS. PROVIDE SPLASH BLOCKS AT ALL DS TO GRADE LOCATIONS. SEE ARCH PLANS FOR FINAL LOCATIONS.




PROFESSIONAL SEAL

NOT FOR CONSTRUCTION

SHEET NUMBER

©21 © EXCEL ENGINEERING, INC.

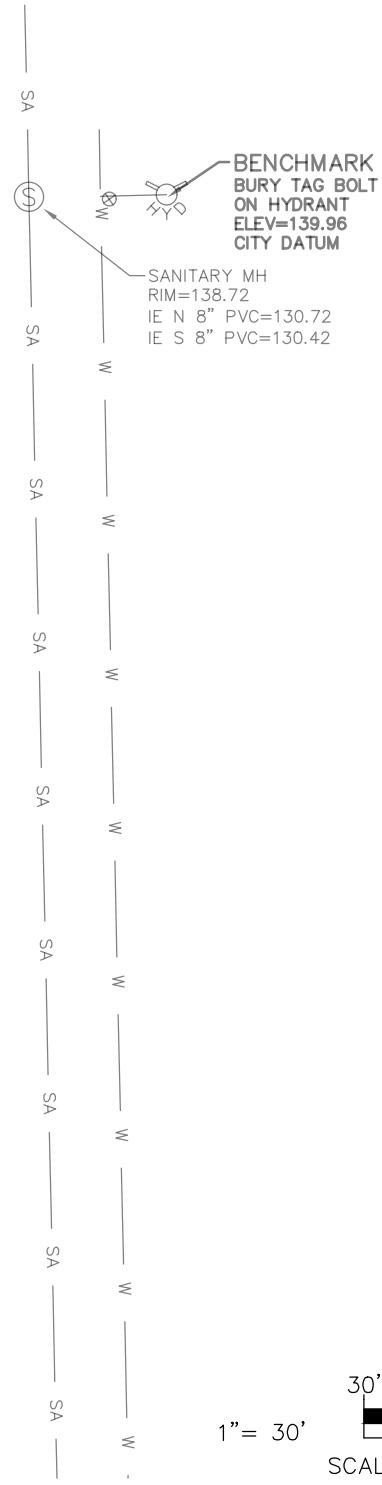

NORTH

CIVIL UTILITY PLAN