

NORTH  
SCALE: 1" = 20'



PLOTTING NOTE: PLANS PLOTTED TO 11x17 SHEET SIZE ARE 1/2 SCALE. 1"=40'.




Know what's below.  
Call before you dig.

FOUND 1" IRON PIPE




**KWIK TRIP, Inc.**  
P.O. BOX 2107  
1626 OAK STREET  
LACROSSE, WI 54602-2107  
PH. (608) 781-8988  
FAX (608) 781-8960

**INSITES**  
SITE PLANNING LANDSCAPE ARCHITECTURE  
3030 Harbor Lane North, STE 131  
Plymouth, Minnesota 55447  
763.383.8400  
fax 763.383.8440

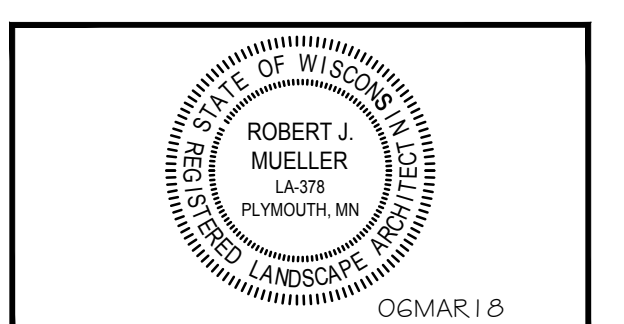

**SITE CIRCULATION PLAN**  
**CONVENIENCE STORE 968**  
**2302 E MORELAND BLVD**  
**WAUKESHA, WISCONSIN**

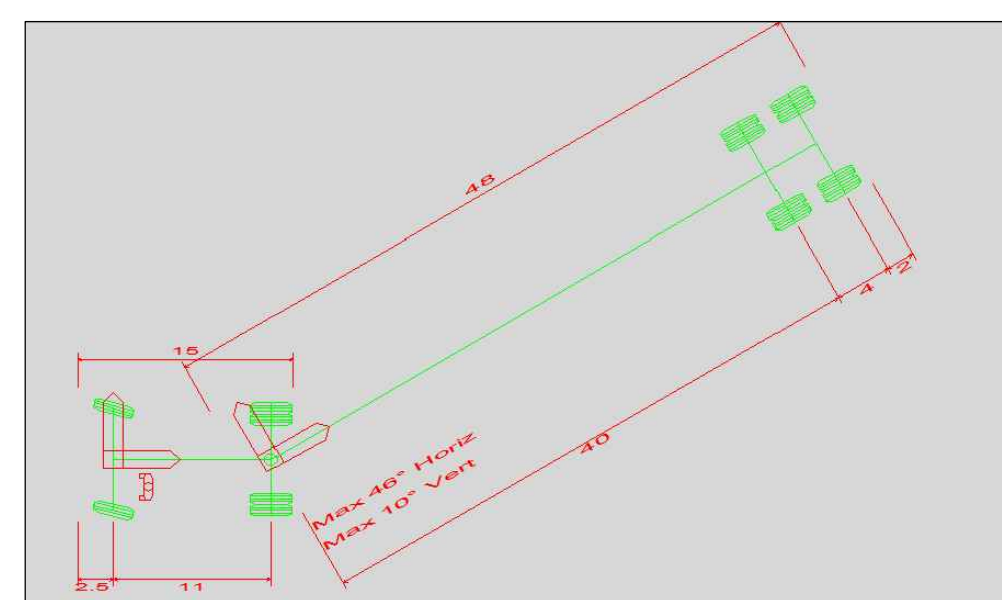

Overall Length	59.49ft
Overall Width	8.00ft
Overall Body Height	10.925ft
Min Body Ground Clearance	0.500ft
Track Width	8.000ft
Lock-to-lock time	4.00s
Curb to Curb Turning Radius	39.900ft

NO.	DATE	DESCRIPTION
-	06MAR18	CITY COMMENTS

DRAWN BY	GRAPHIC
SCALE	1/2" = 40'
PROJ. NO.	17968
DATE	09JAN2018
SHEET	<b>SP0</b>

REVISED 17-032 RW.C.N.