


INTERIOR FLOOR PLAN AVAILABLE ON REQUEST.  
NOT INCLUDED IN SUBMITTAL DUE TO SECURITY CONCERNS

1  
PA201

# FIRST FLOOR PLAN


SCALE: 1/8" = 1'-0"  
0 4 8 16



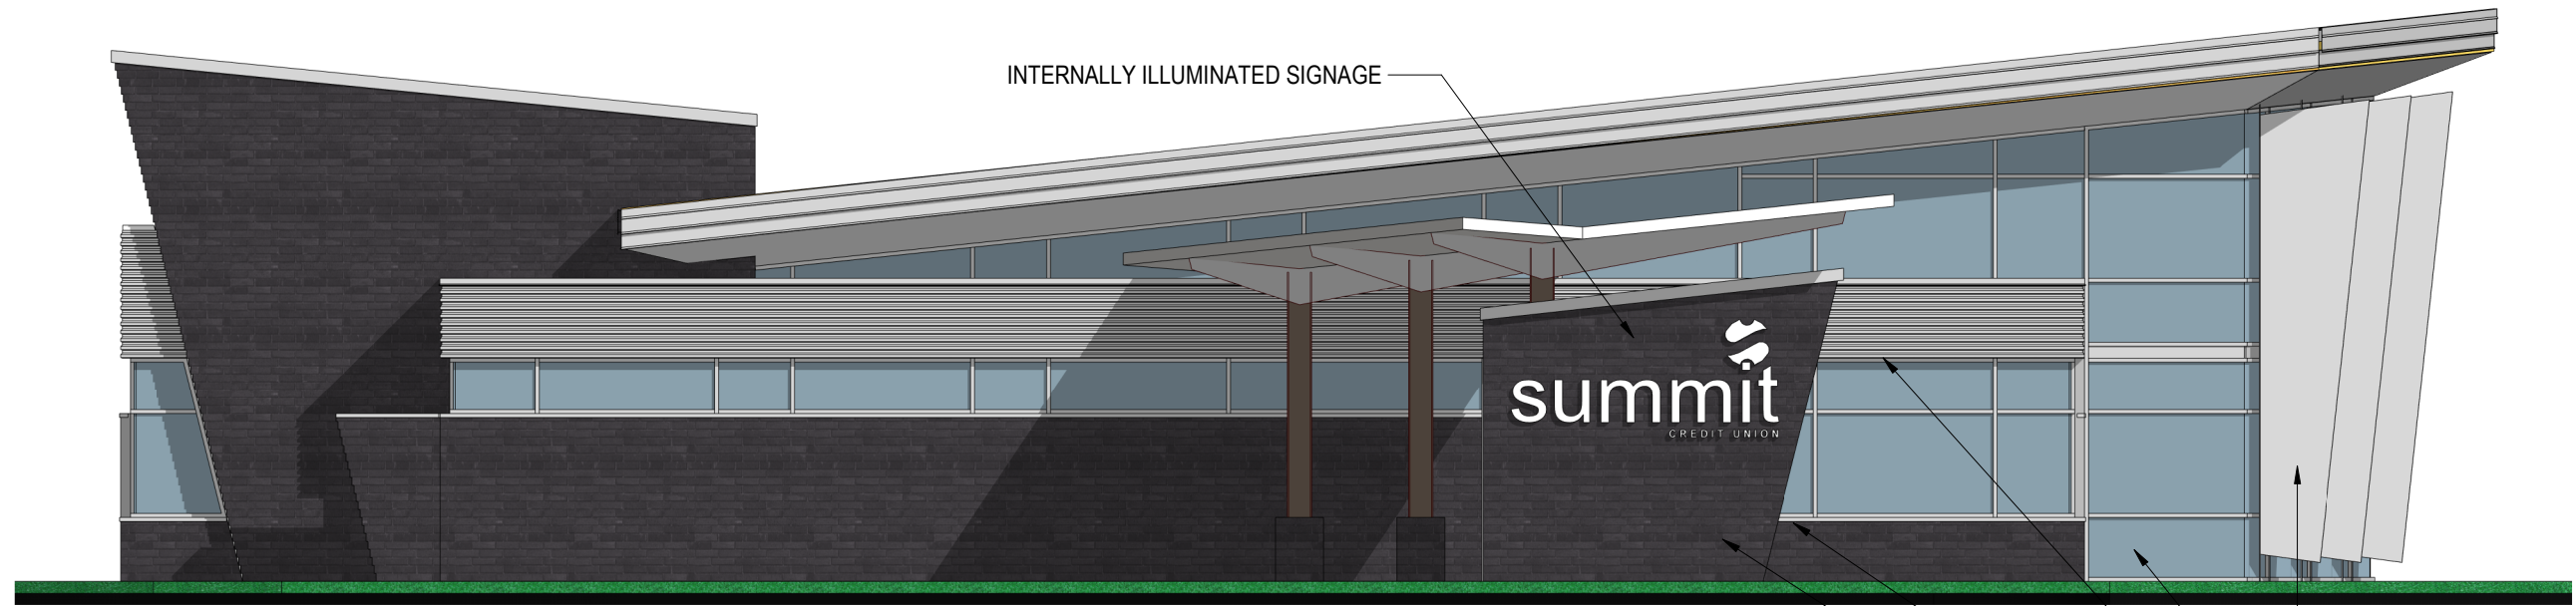


1 **SOUTHWEST ELEVATION**  
 PA410 SCALE: 1/8" = 1'-0" 0 4 8 16


- FABRIC SUNSHADE
- ALUMINUM STOREFRONT SYSTEM. CLEAR ANODIZED ALUMINUM FINISH.
- SILVER METALLIC RIBBED METAL PANEL. MATCHES FINISH OF WINDOW FRAMES.
- SILVER METALLIC SILL FLASHING
- ENDICOTT MANGANESE IRONSPOT BRICK

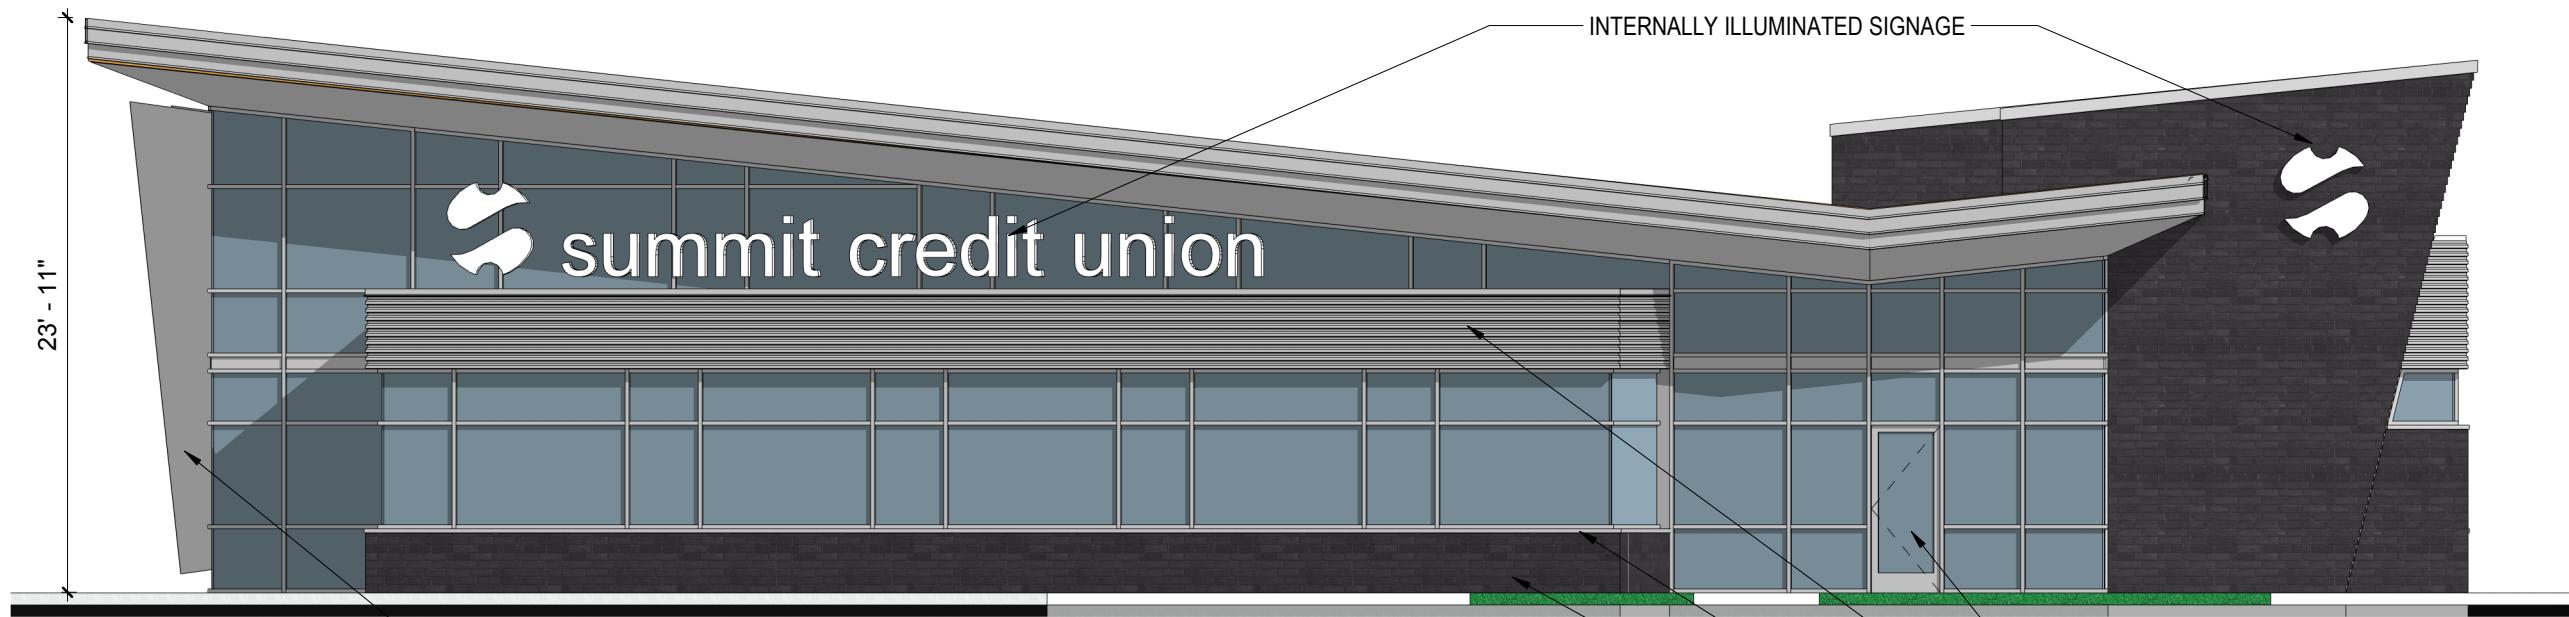

2 **NORTHEAST ELEVATION**  
 PA410 SCALE: 1/8" = 1'-0" 0 4 8 16


- FABRIC SUNSHADE
- ALUMINUM STOREFRONT SYSTEM. CLEAR ANODIZED ALUMINUM FINISH.
- SILVER METALLIC RIBBED METAL PANEL. MATCHES FINISH OF WINDOW FRAMES.
- SILVER METALLIC SILL FLASHING
- ENDICOTT MANGANESE IRONSPOT BRICK

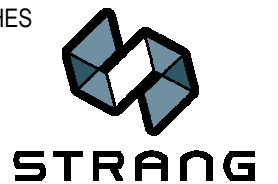

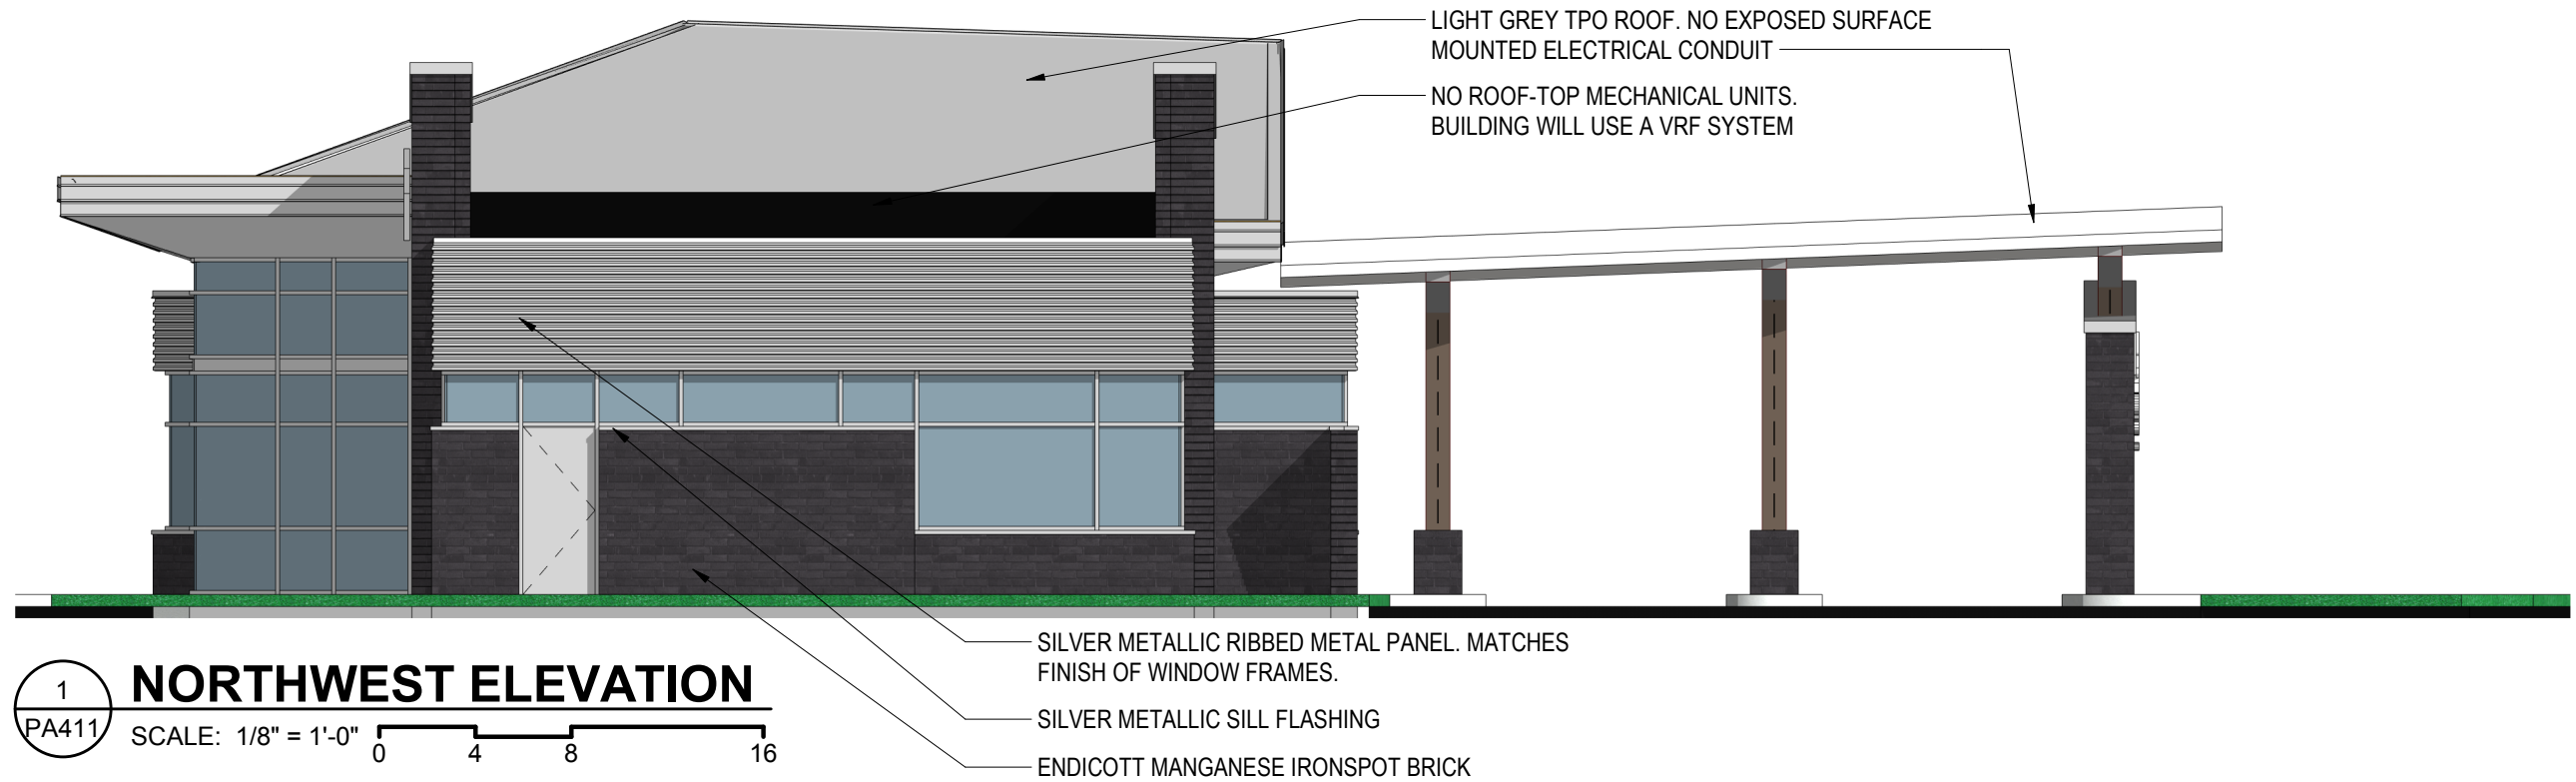

1 **NORTHWEST ELEVATION**  
 PA411 SCALE: 1/8" = 1'-0" 0 4 8 16

- LIGHT GREY TPO ROOF. NO EXPOSED SURFACE MOUNTED ELECTRICAL CONDUIT
- NO ROOF-TOP MECHANICAL UNITS. BUILDING WILL USE A VRF SYSTEM
- SILVER METALLIC RIBBED METAL PANEL. MATCHES FINISH OF WINDOW FRAMES.
- SILVER METALLIC SILL FLASHING
- ENDICOTT MANGANESE IRONSPOT BRICK

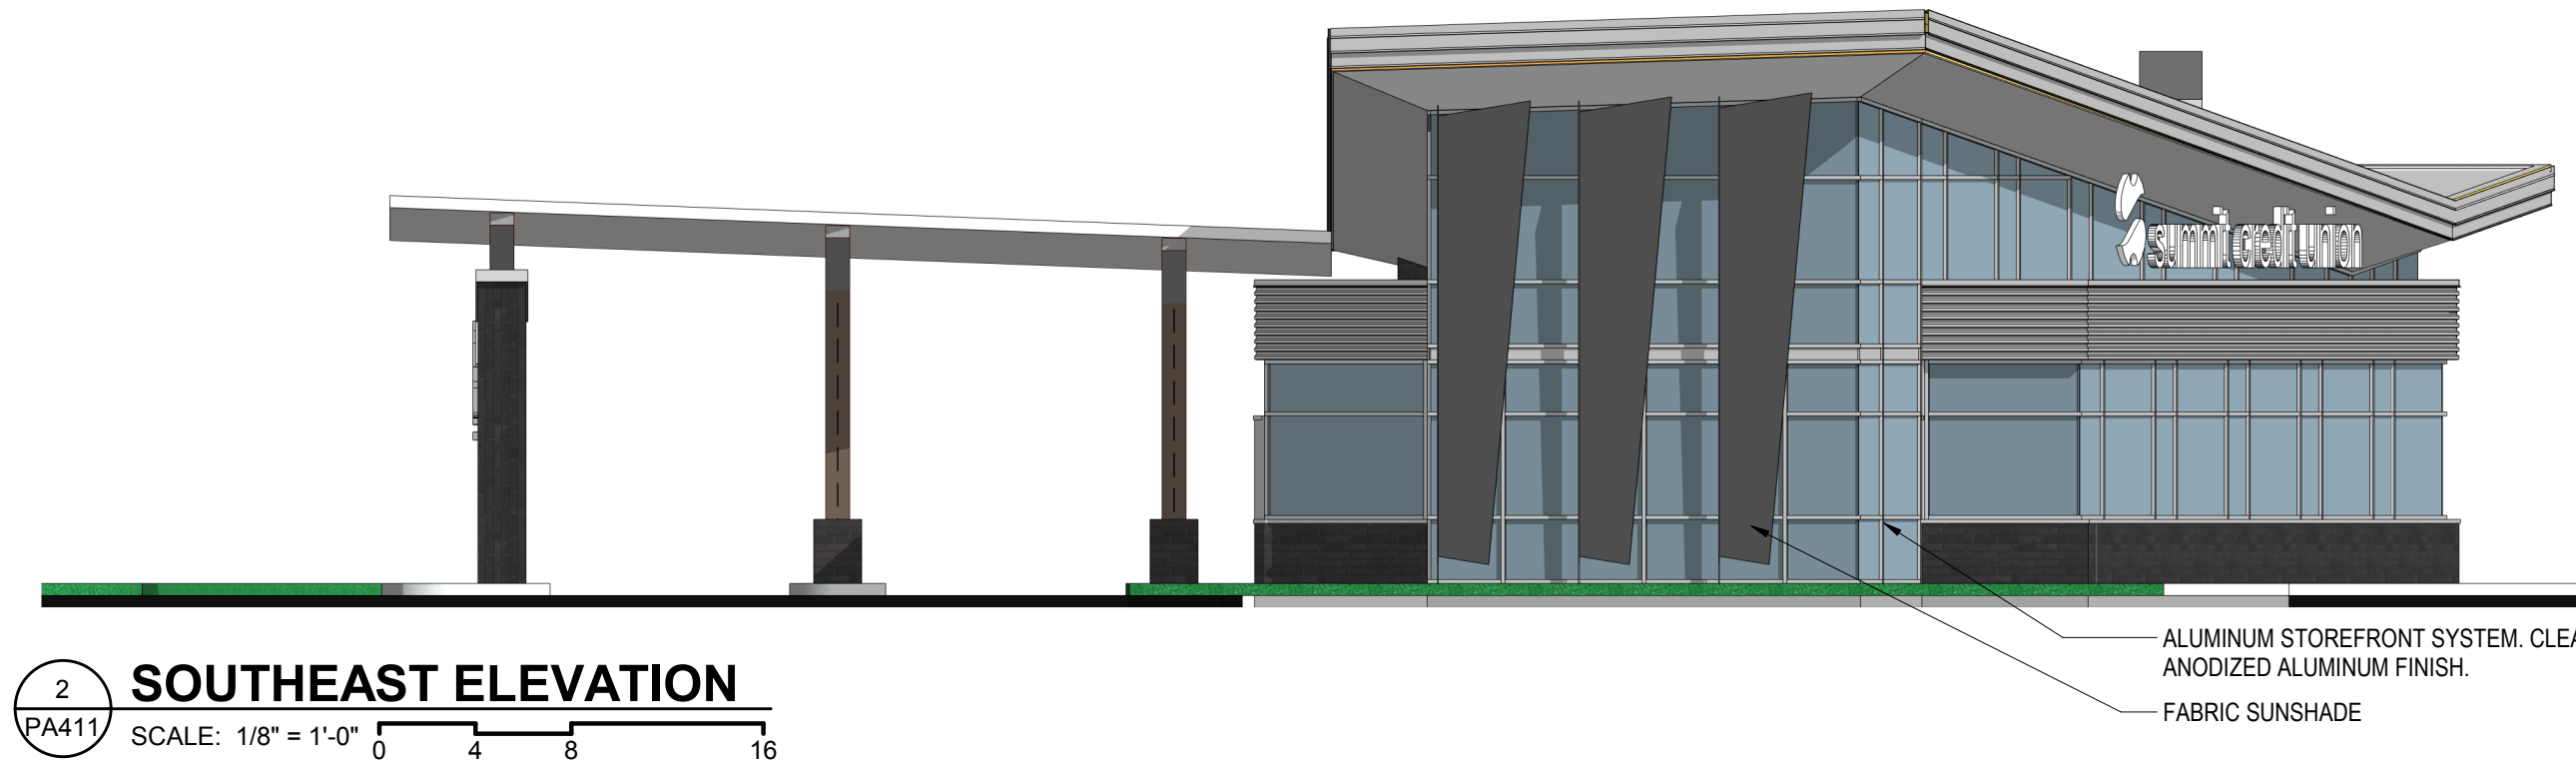

2 **SOUTHEAST ELEVATION**  
 PA411 SCALE: 1/8" = 1'-0" 0 4 8 16

- ALUMINUM STOREFRONT SYSTEM. CLEAR ANODIZED ALUMINUM FINISH.
- FABRIC SUNSHADE

