


**Kwik  
TRIP**

**Kwik  
STAR**

KWIK TRIP, Inc.  
P.O. BOX 2107  
1626 OAK STREET  
LA CROSSE, WI 54602-2107  
PH. (608) 781-8988  
FAX (608) 781-8960

<b>REMODEL PLAN</b>	
<b>CONVENIENCE STORE #968</b>	
<b>PHASE 2</b>	
2303 E. MORELAND BLVD WAUKESHA, WI	
#	DATE DESCRIPTION
DRAWN BY	KJXXXX
SCALE	1/8" = 1'-0"
PROJ. NO.	0001
DATE	2017-08-23
SHEET	968

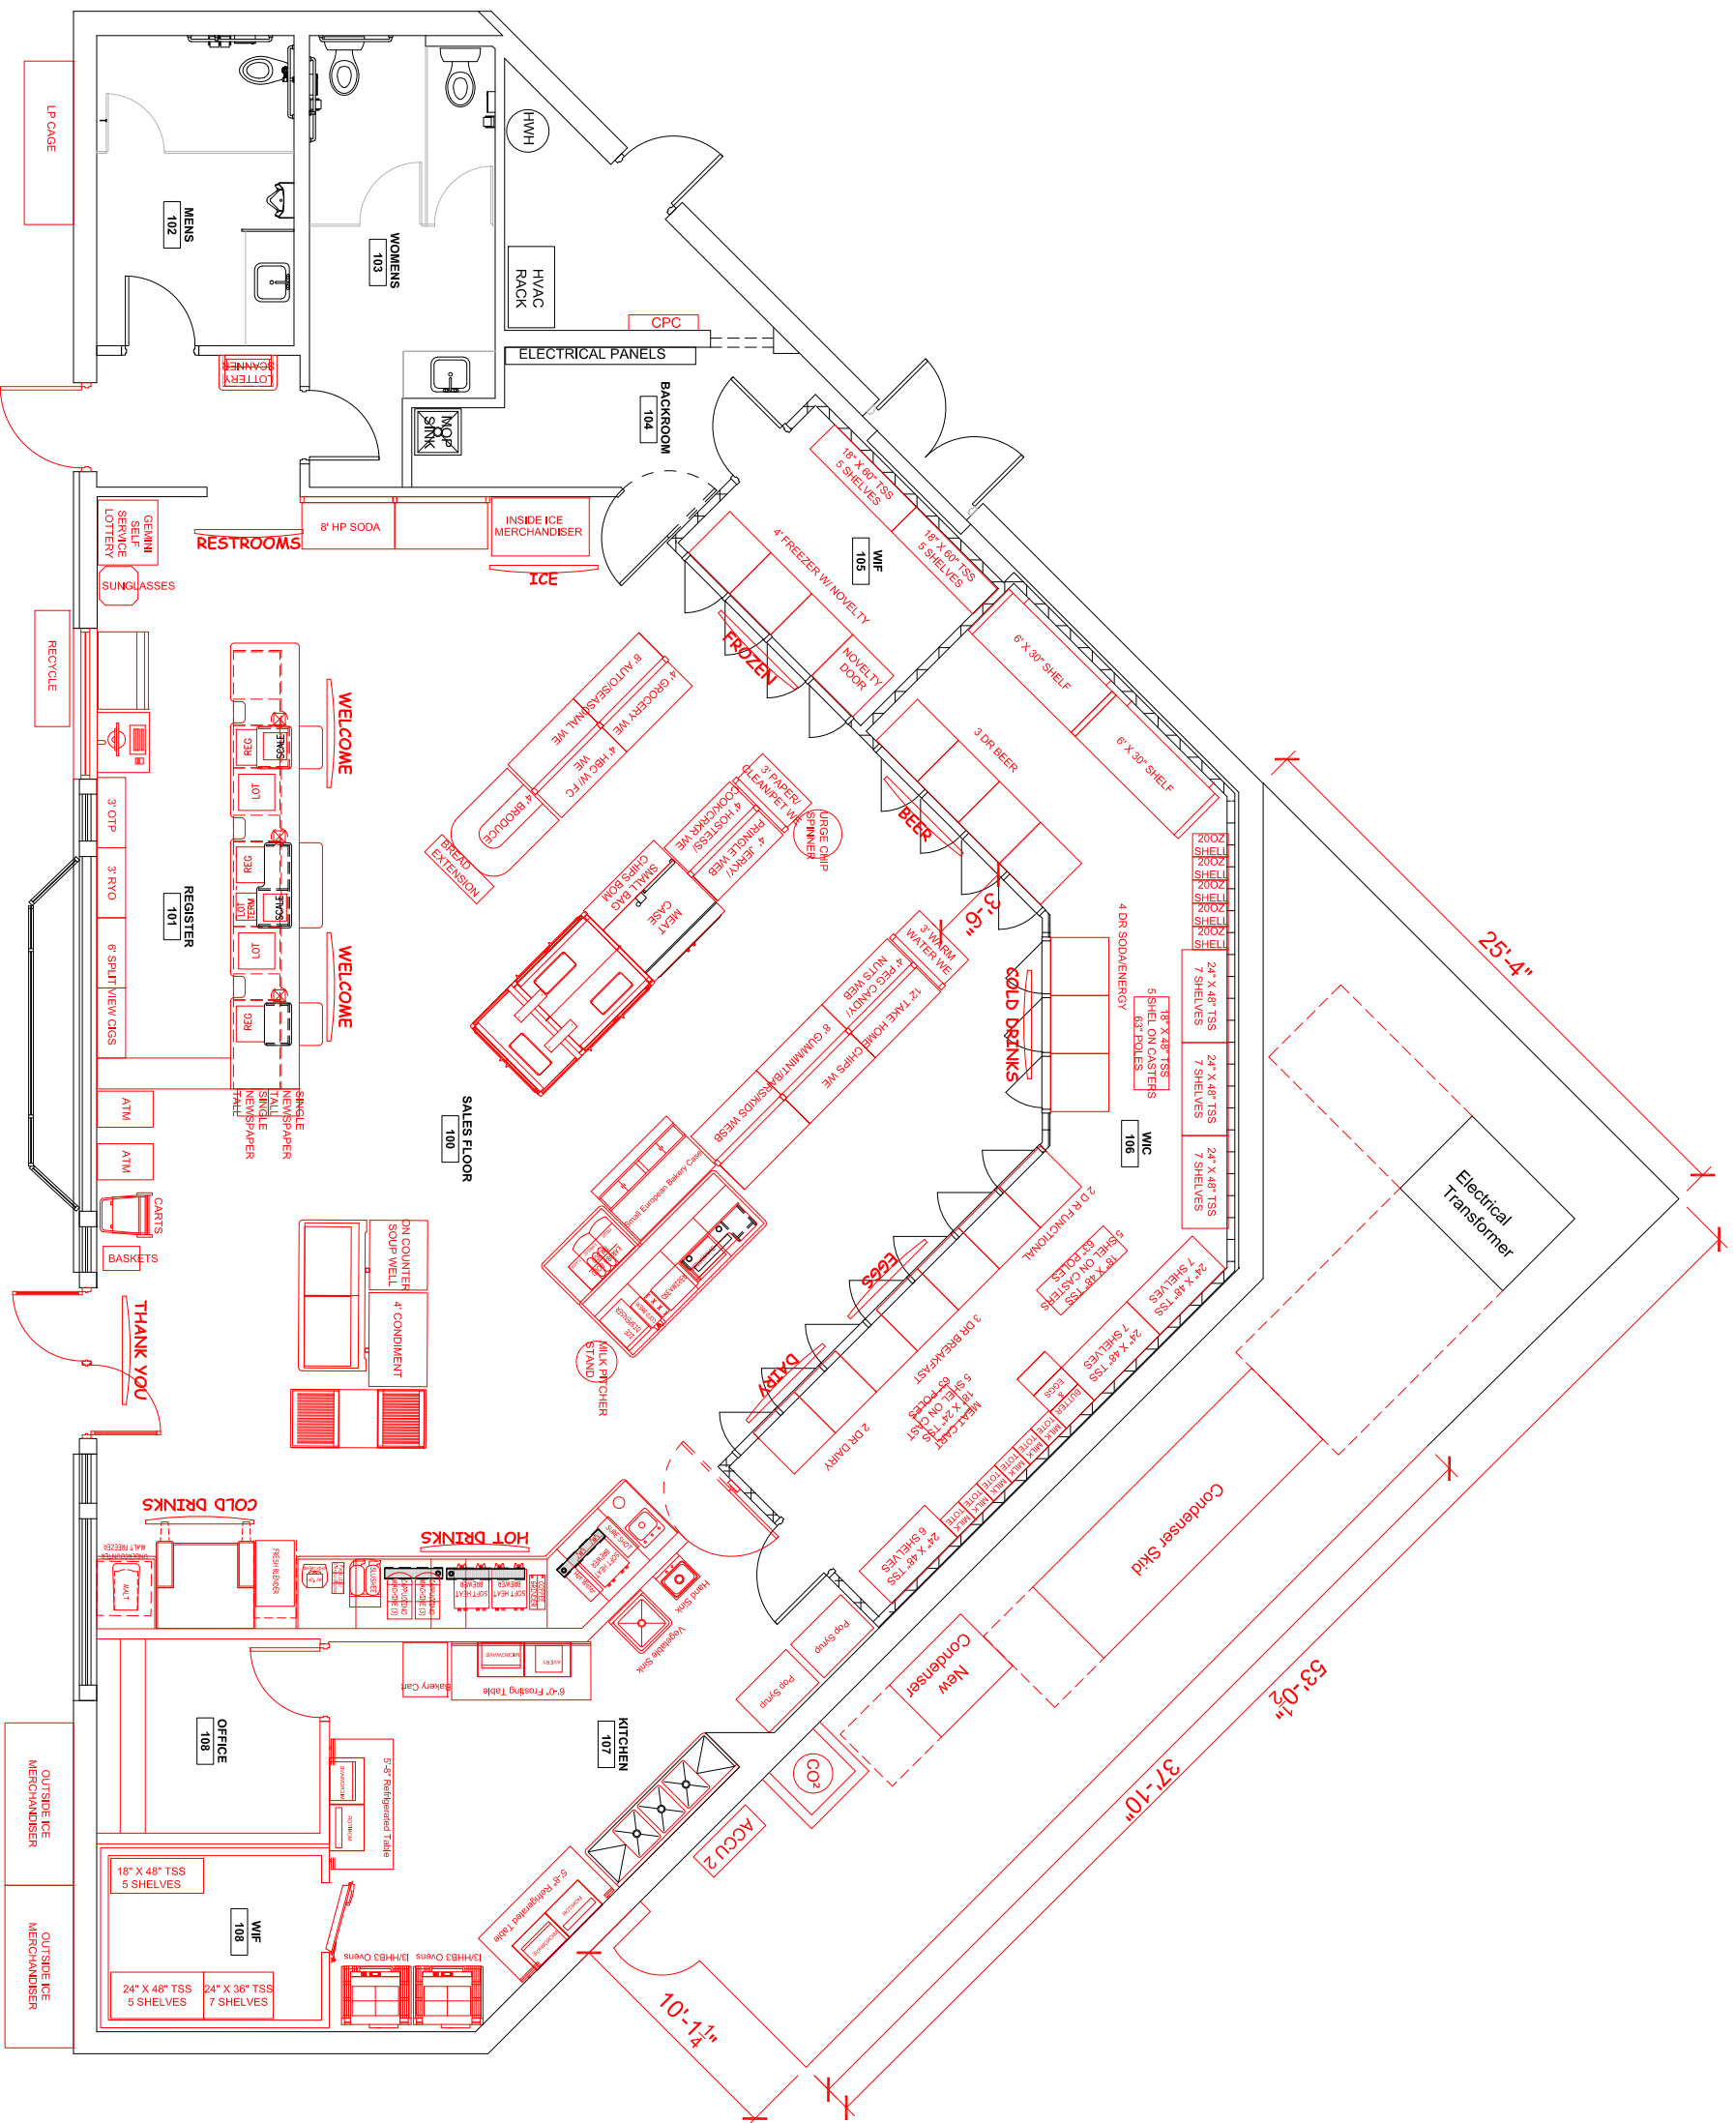

**FLOOR PLAN**

1/8" = 1'-0"