

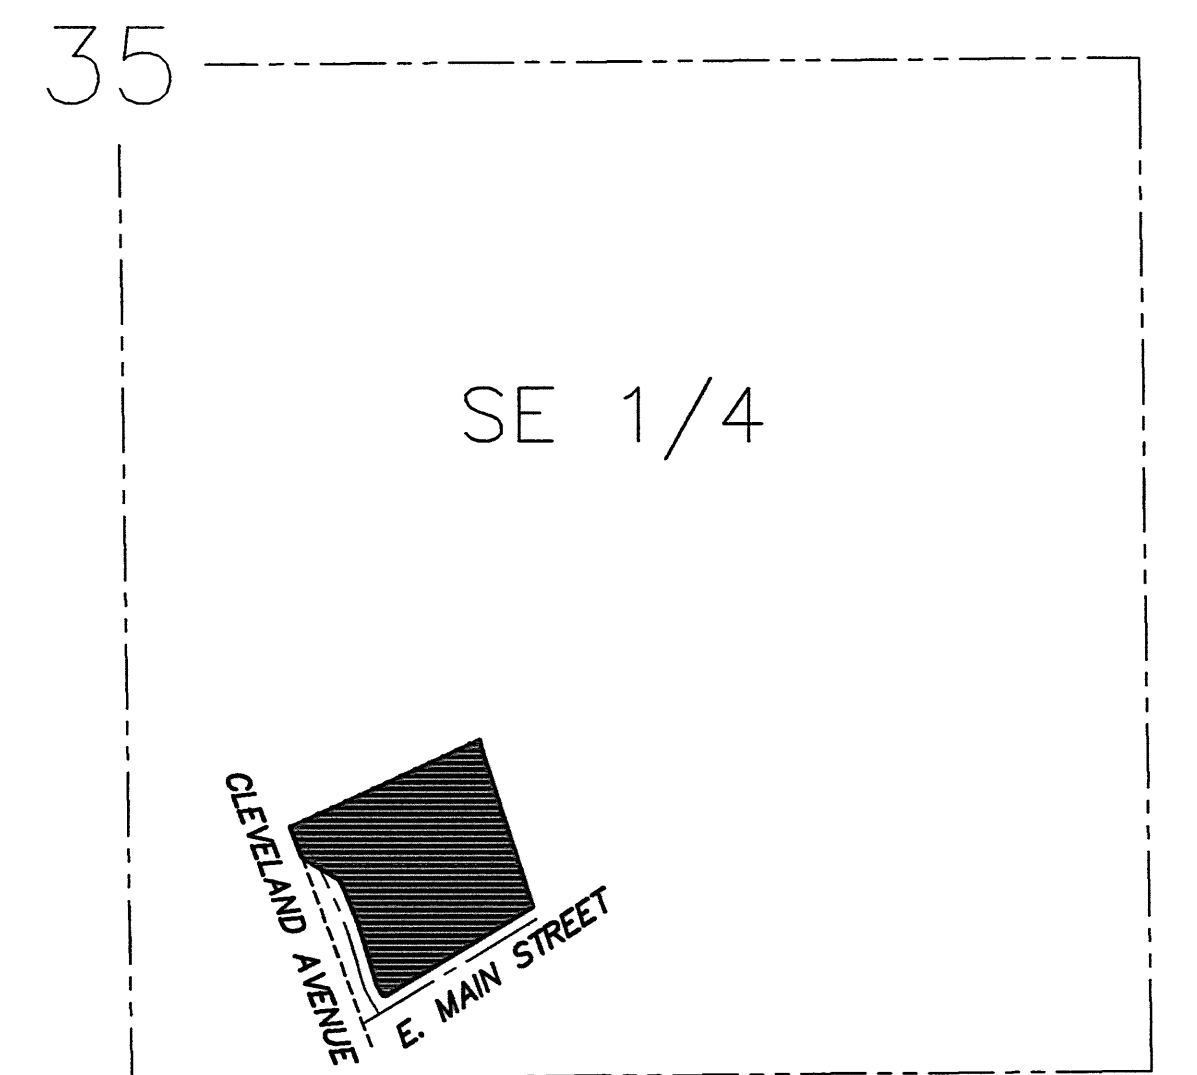


# LOCATION SKETCH

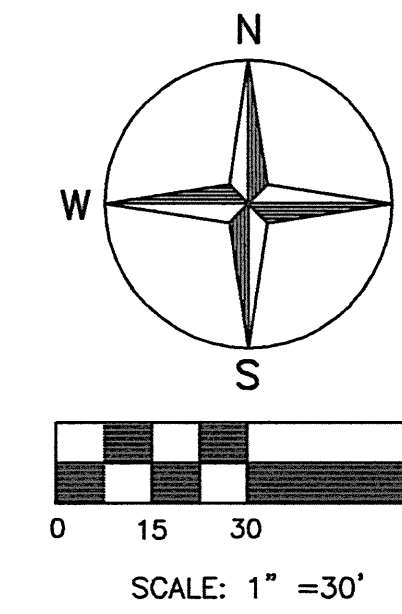

VICINITY SKETCH  
SE 1/4 SEC. 35 T.7N., R.19 E  
SCALE: 1" = 500'

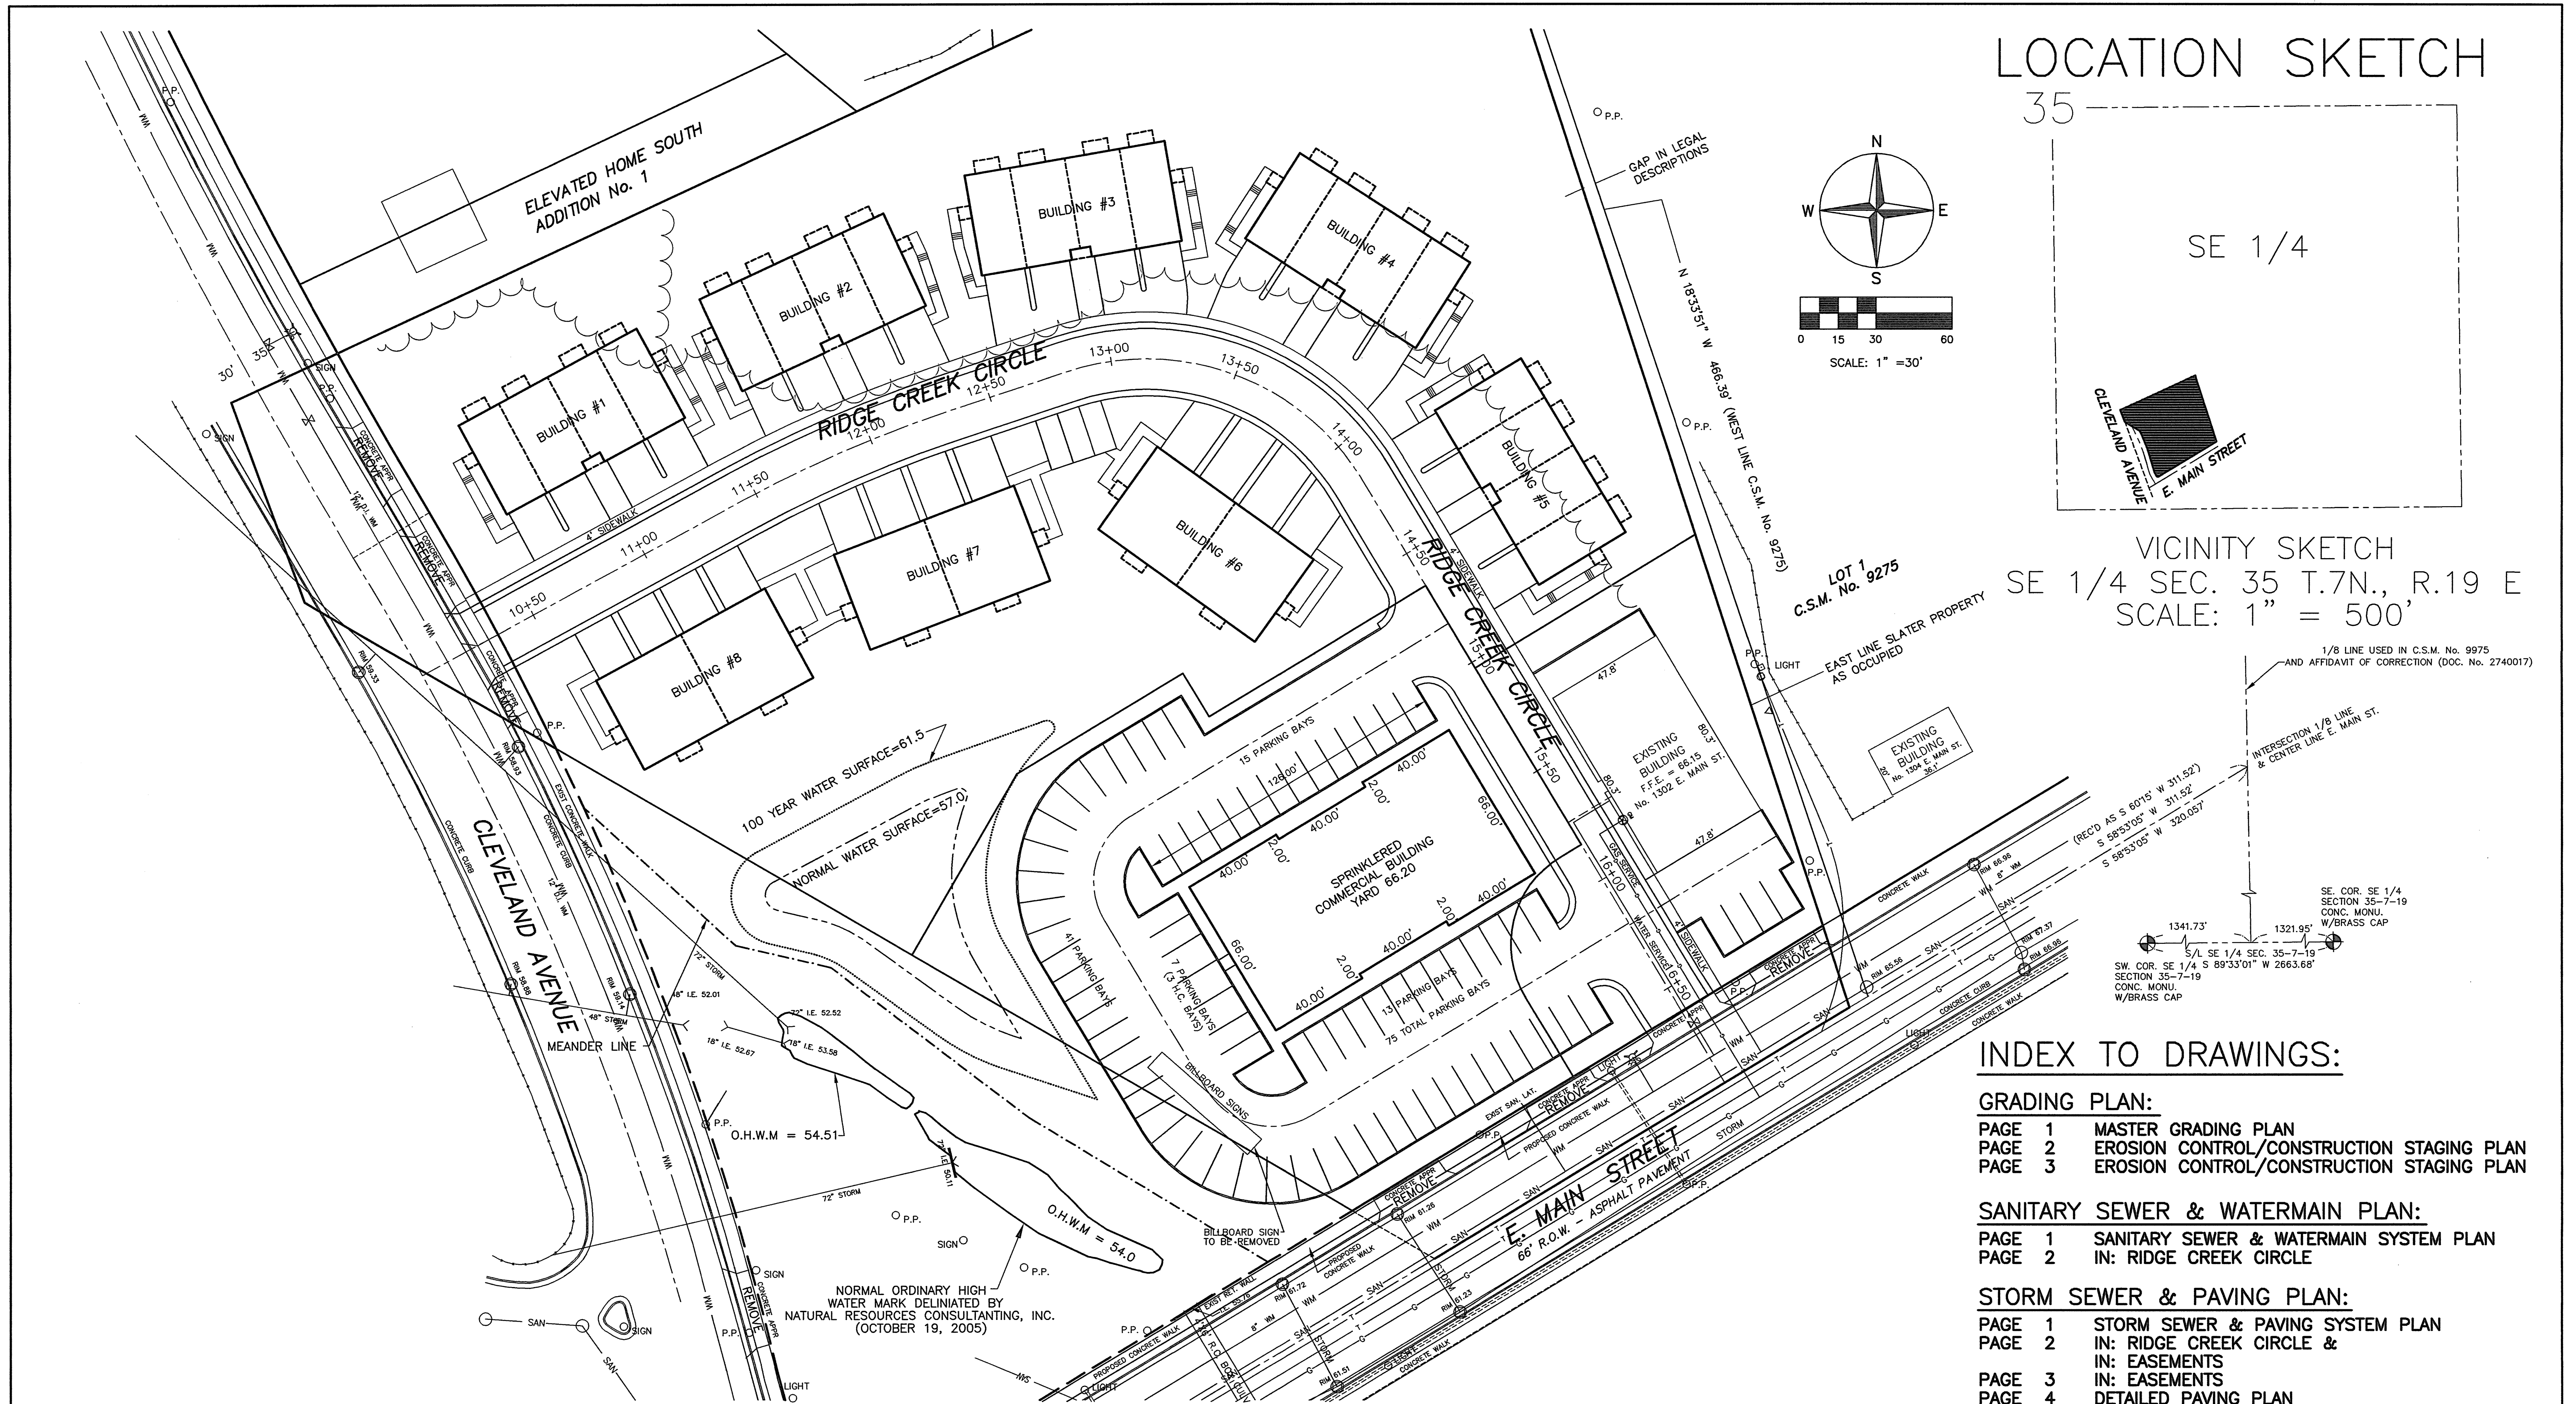

## INDEX TO DRAWINGS:

### GRADING PLAN:

- PAGE 1 MASTER GRADING PLAN
- PAGE 2 EROSION CONTROL/CONSTRUCTION STAGING PLAN
- PAGE 3 EROSION CONTROL/CONSTRUCTION STAGING PLAN

### SANITARY SEWER & WATERMAIN PLAN:

- PAGE 1 SANITARY SEWER & WATERMAIN SYSTEM PLAN
- PAGE 2 IN: RIDGE CREEK CIRCLE


### STORM SEWER & PAVING PLAN:

- PAGE 1 STORM SEWER & PAVING SYSTEM PLAN
- PAGE 2 IN: RIDGE CREEK CIRCLE & IN: EASEMENTS
- PAGE 3 IN: EASEMENTS
- PAGE 4 DETAILED PAVING PLAN

NO.	REVISIONS	BY	DATE	DESIGNED BY:
1	ADDED OWNERS REVISIONS	KKK	8-04-06	K. K. KLIMECK
2	ADDED GENERAL REVISIONS	KKK	11-07-06	K. K. KLIMECK
3	ADDED GENERAL REVISIONS	KKK	12-20-06	K. K. KLIMECK
				CHECKED BY:
				K. K. KLIMECK

SCALE:  
1" = 30' HORIZ.

DATE:  
FEBRUARY 24, 2006

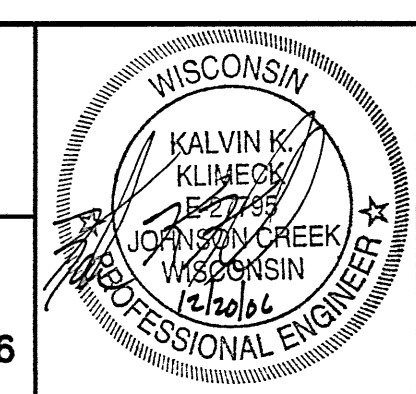

**PIONEER ENGINEERING  
AND SURVEYING, LLC.**

CONSULTANTS IN SUBDIVISIONS  
AND COMMERCIAL DEVELOPMENTS

3902 C.T.H. "B"  
JOHNSON CREEK, WI. 53038  
(920) 699 - 3330 FAX: 699 - 3332

COVER PAGE FOR  
THE RIDGE AT  
WOODLAND CREEK CONDOMINIUMS

MUNIC. PROJ. NO.	PIONEER PROJ. NO.
CITY OF WAUKESHA	05-05
APPROVED BY	PIONEER SHT. NO.
	PAGE 1 OF 1
CITY ENGINEER DATE	PIONEER FILE NO.
	05-05

D:\0505\COVER