

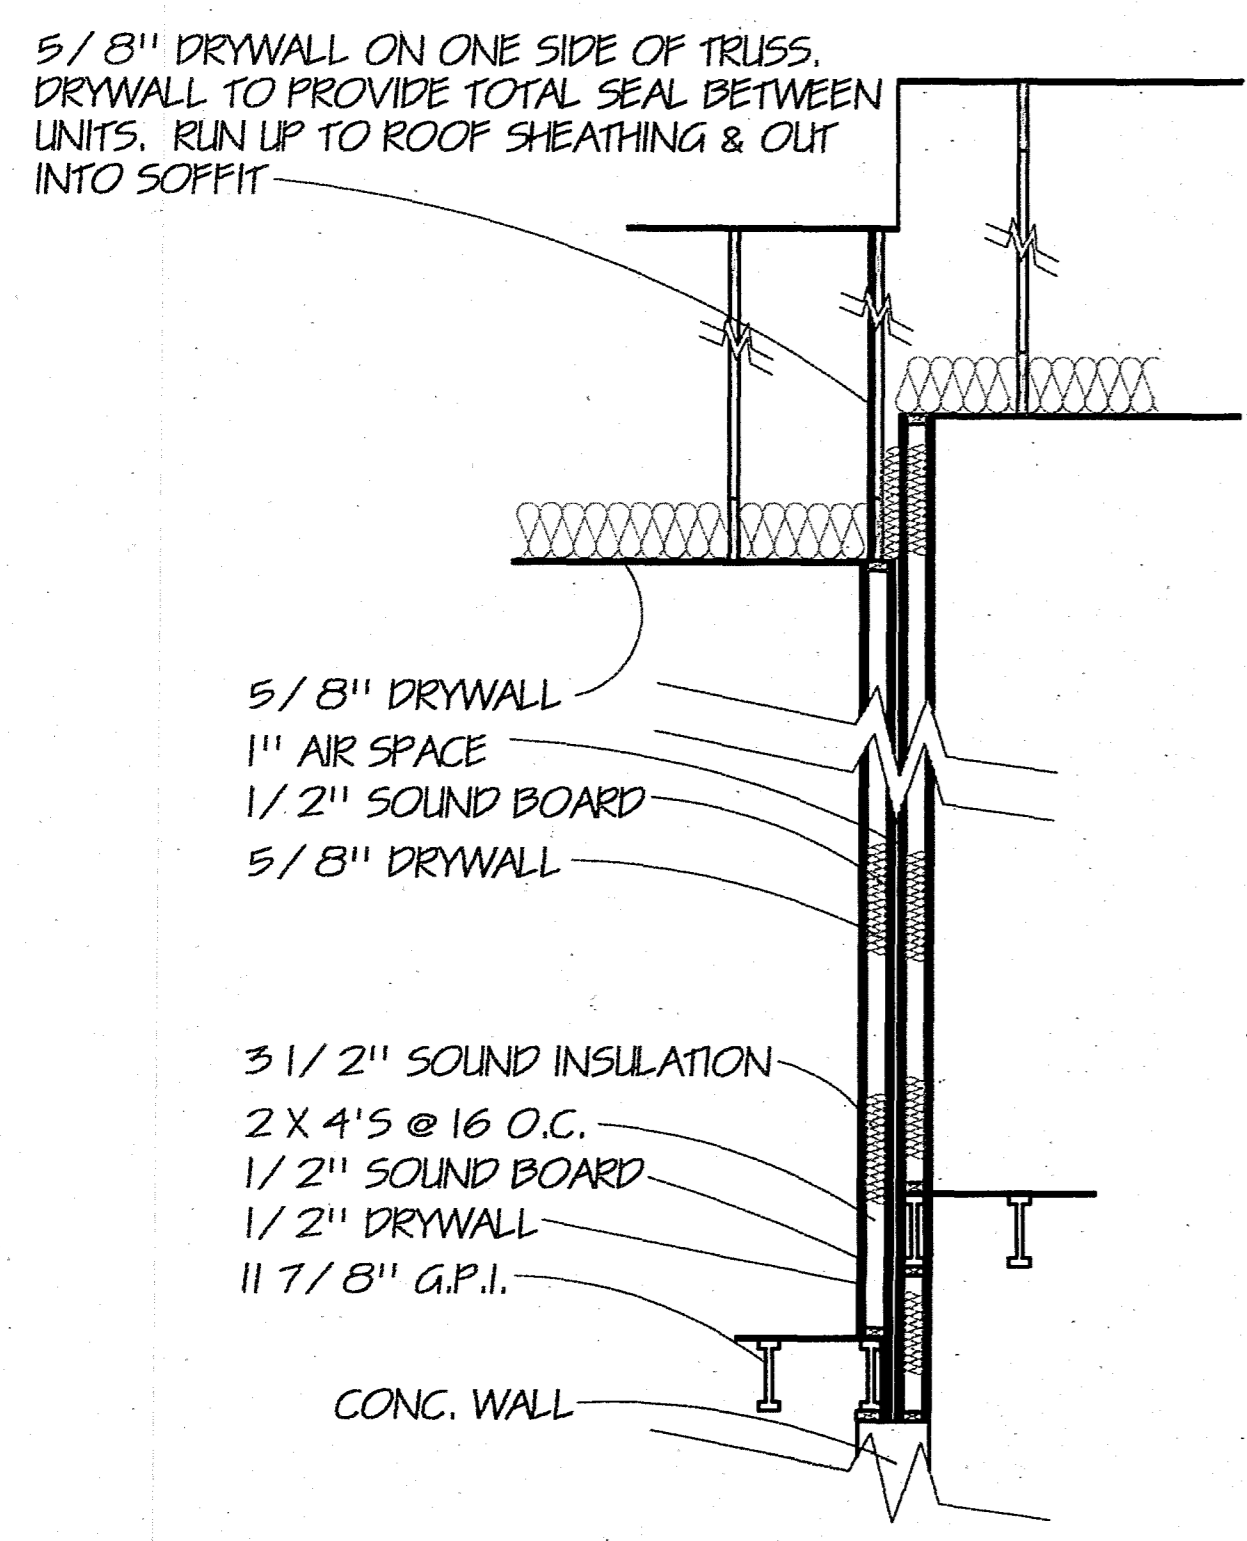
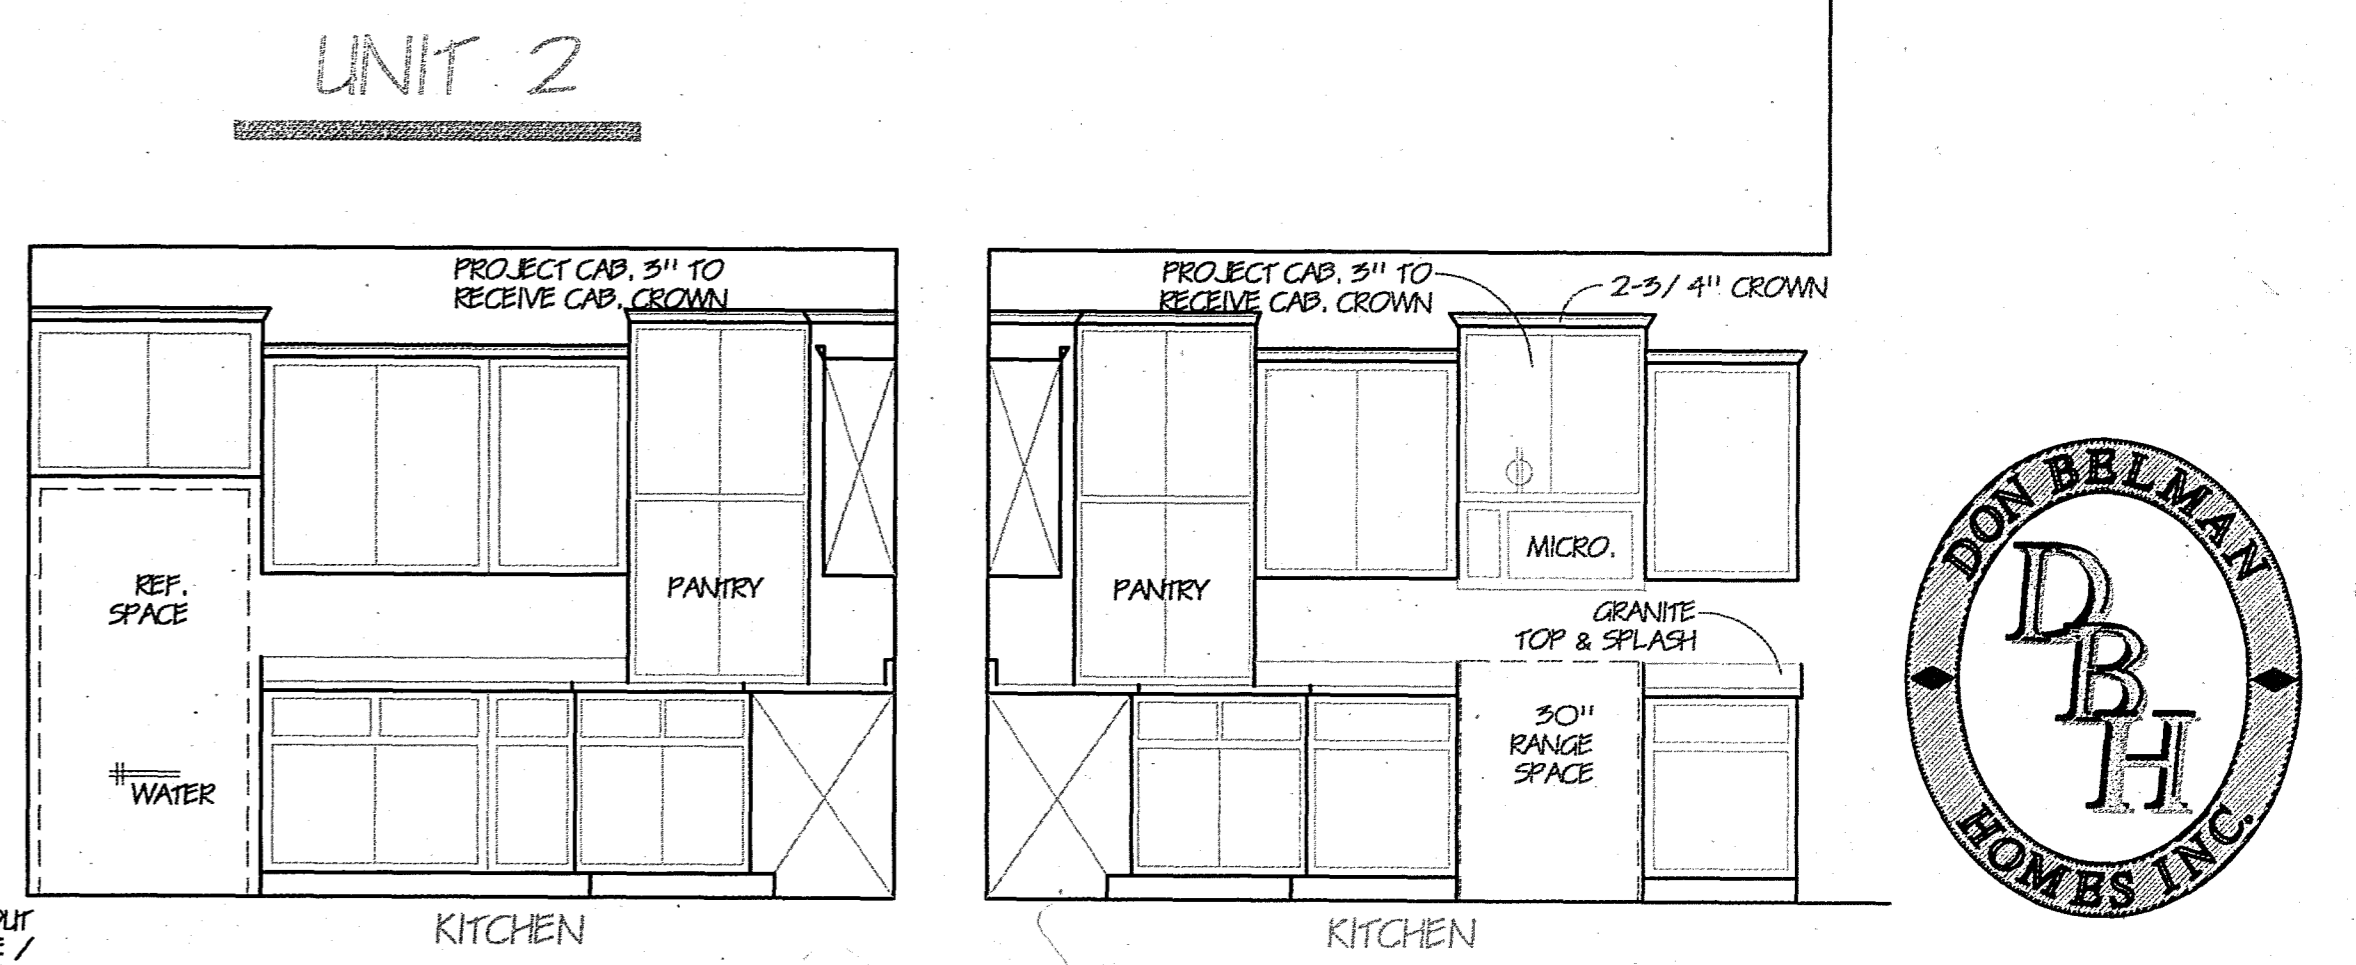
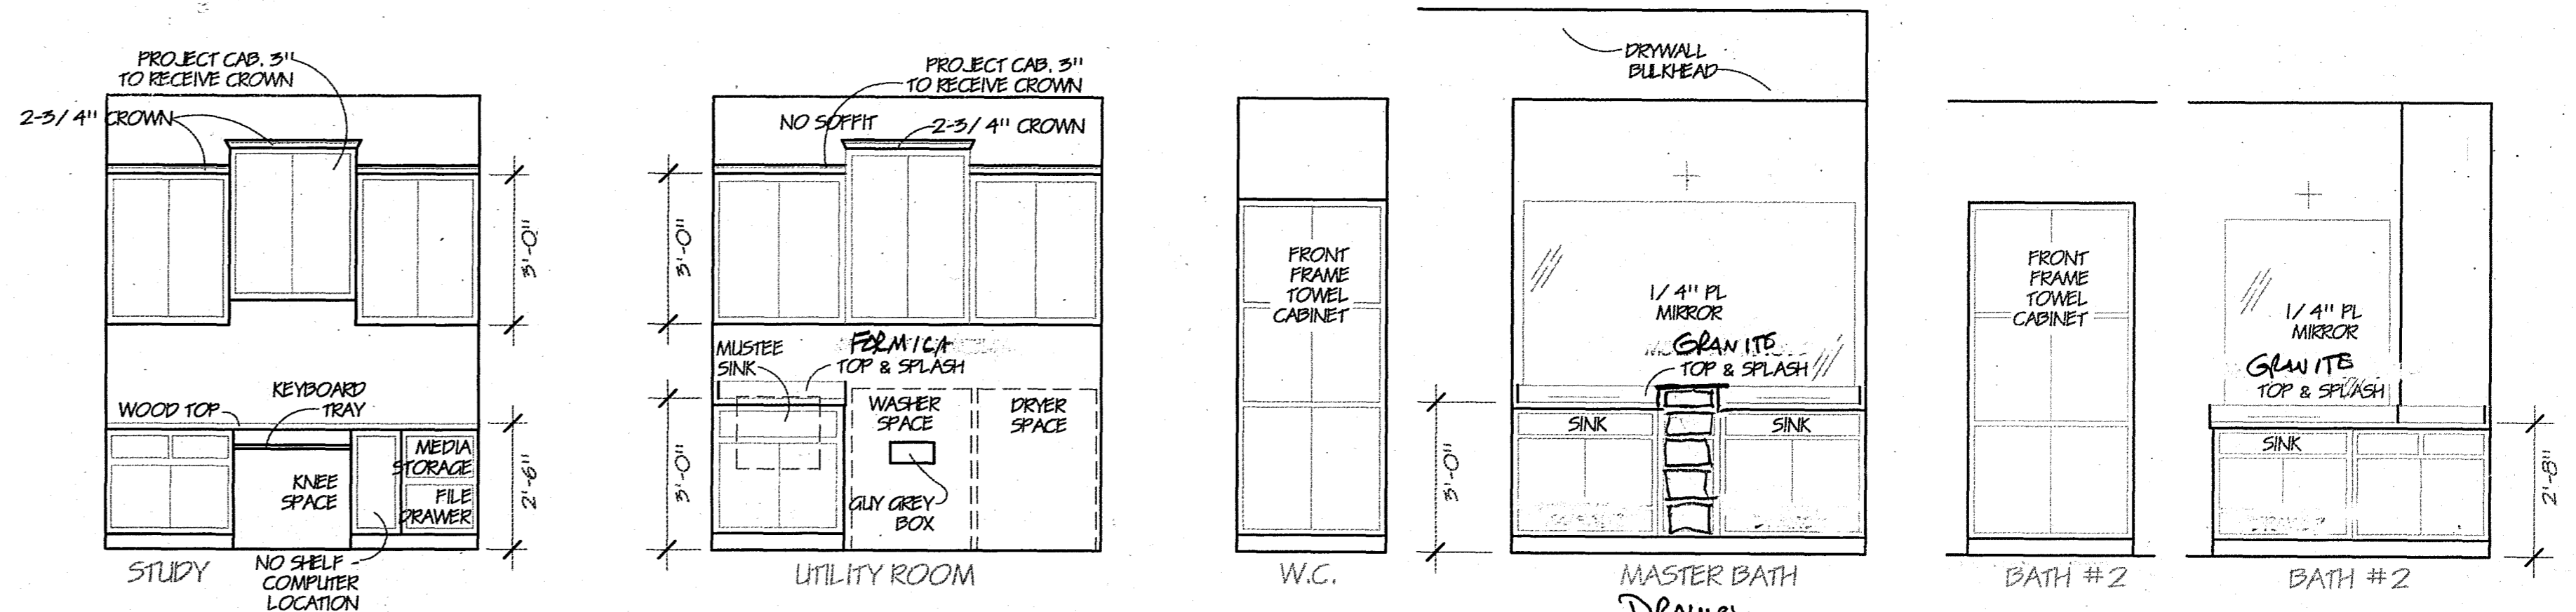
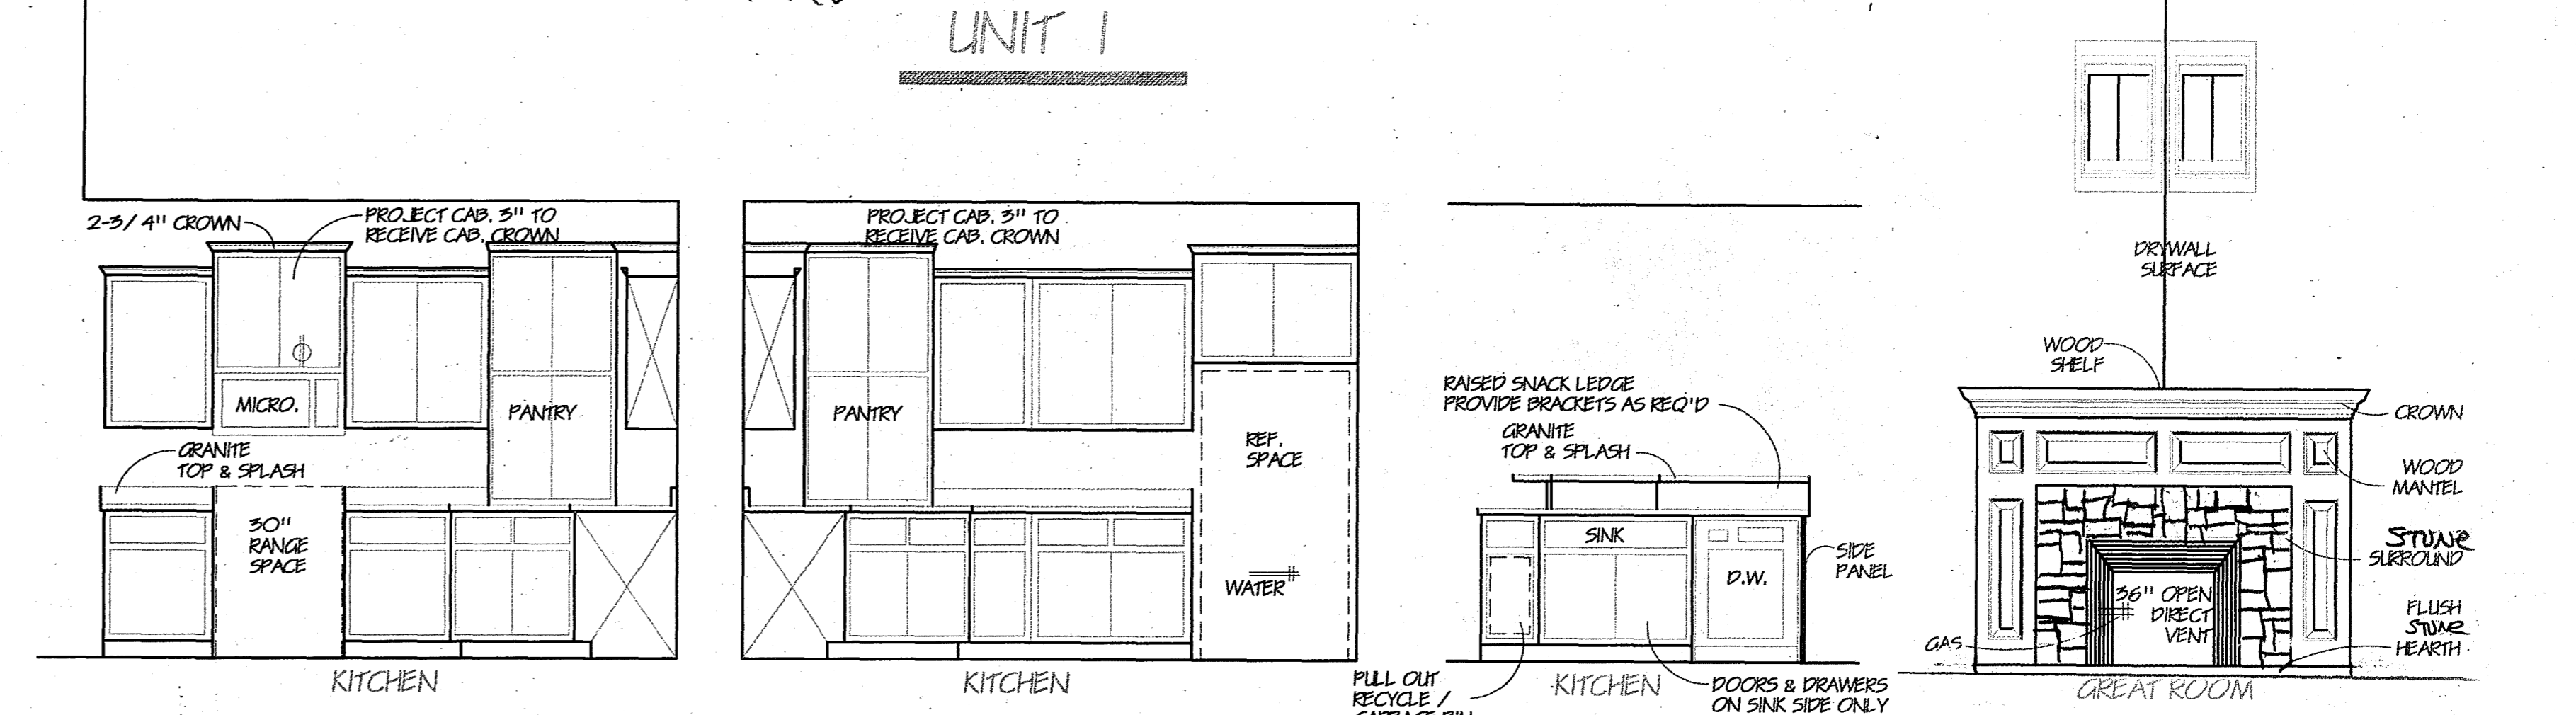
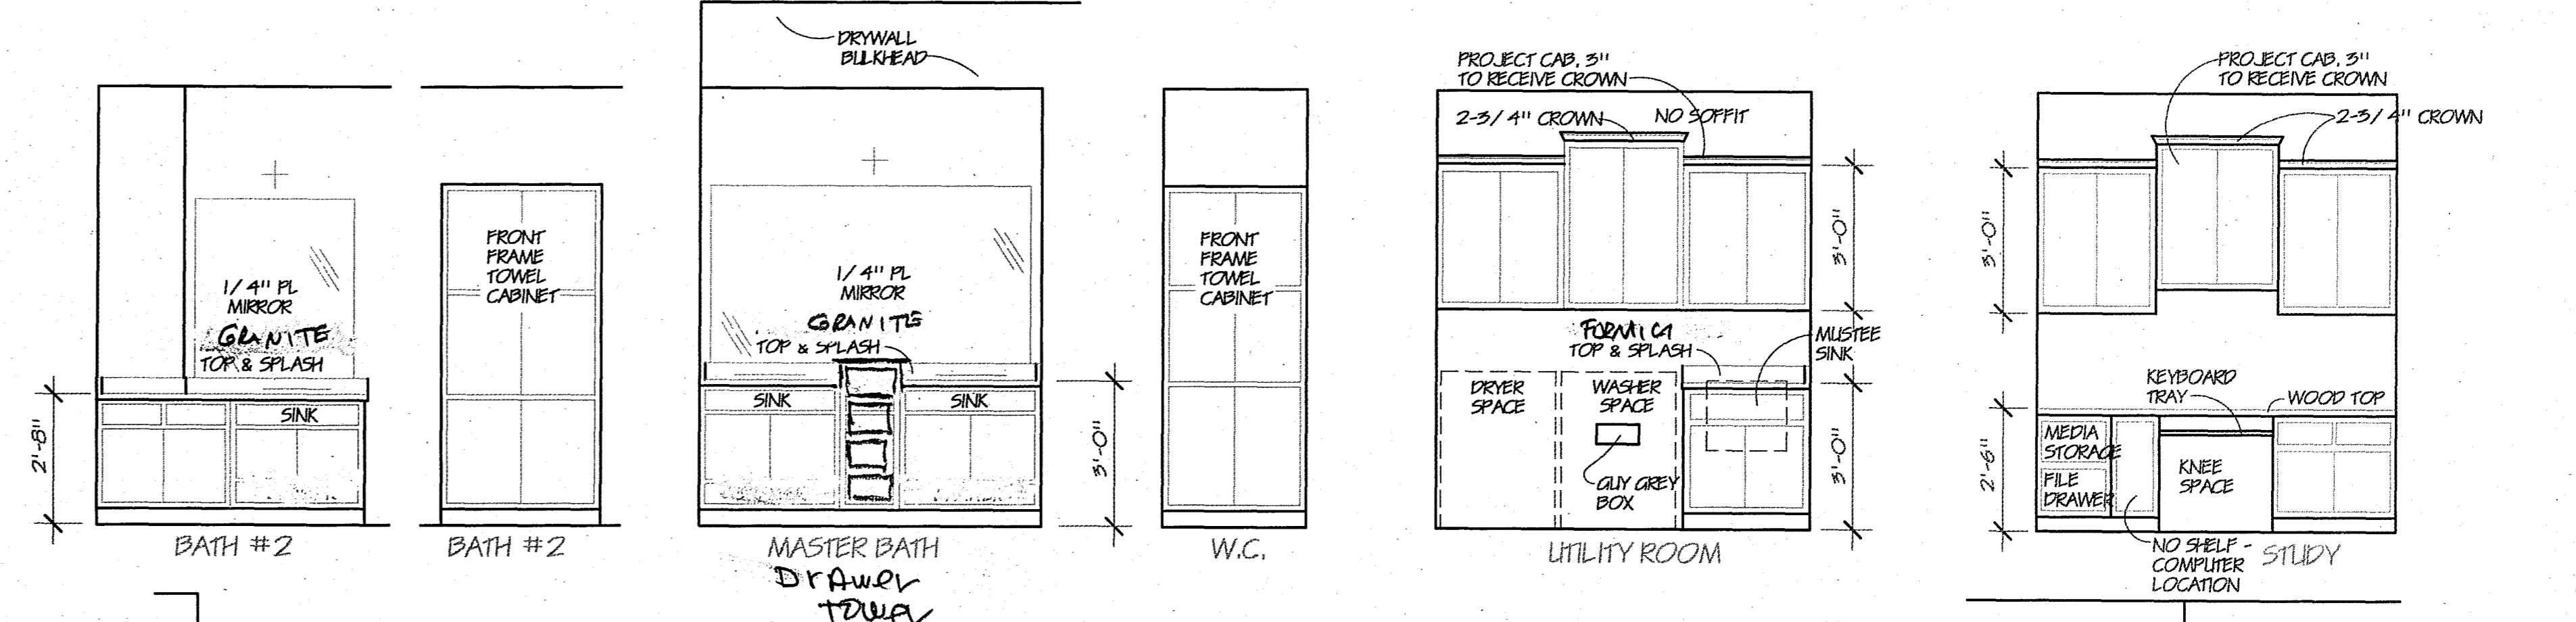
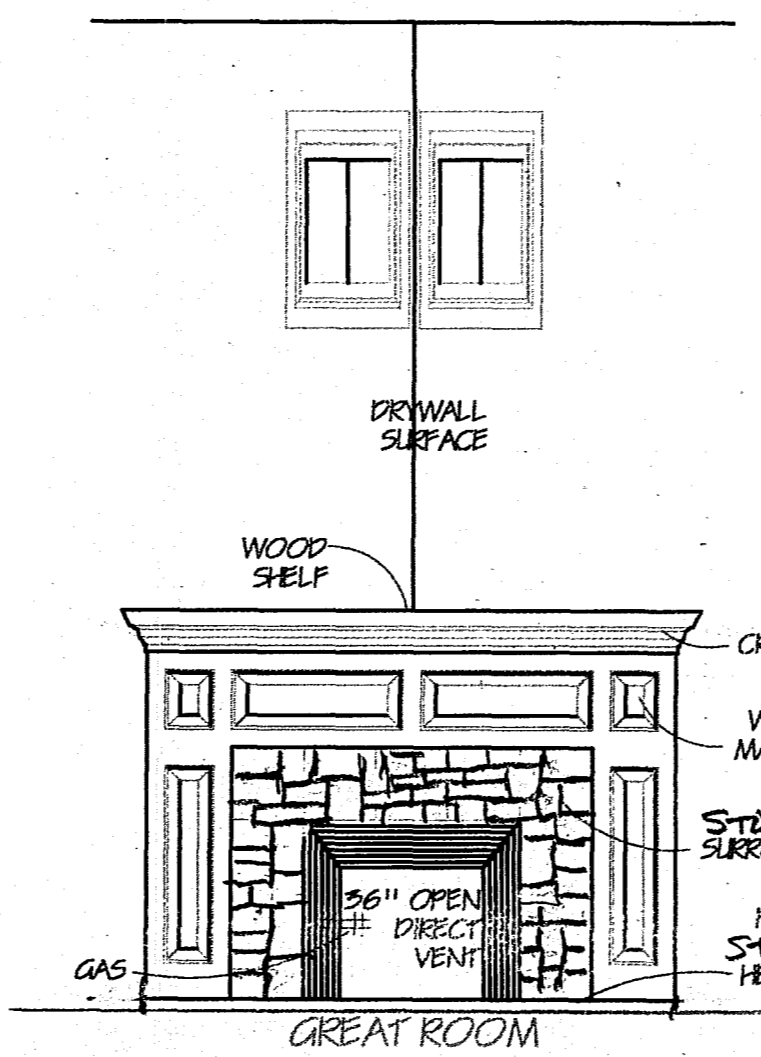
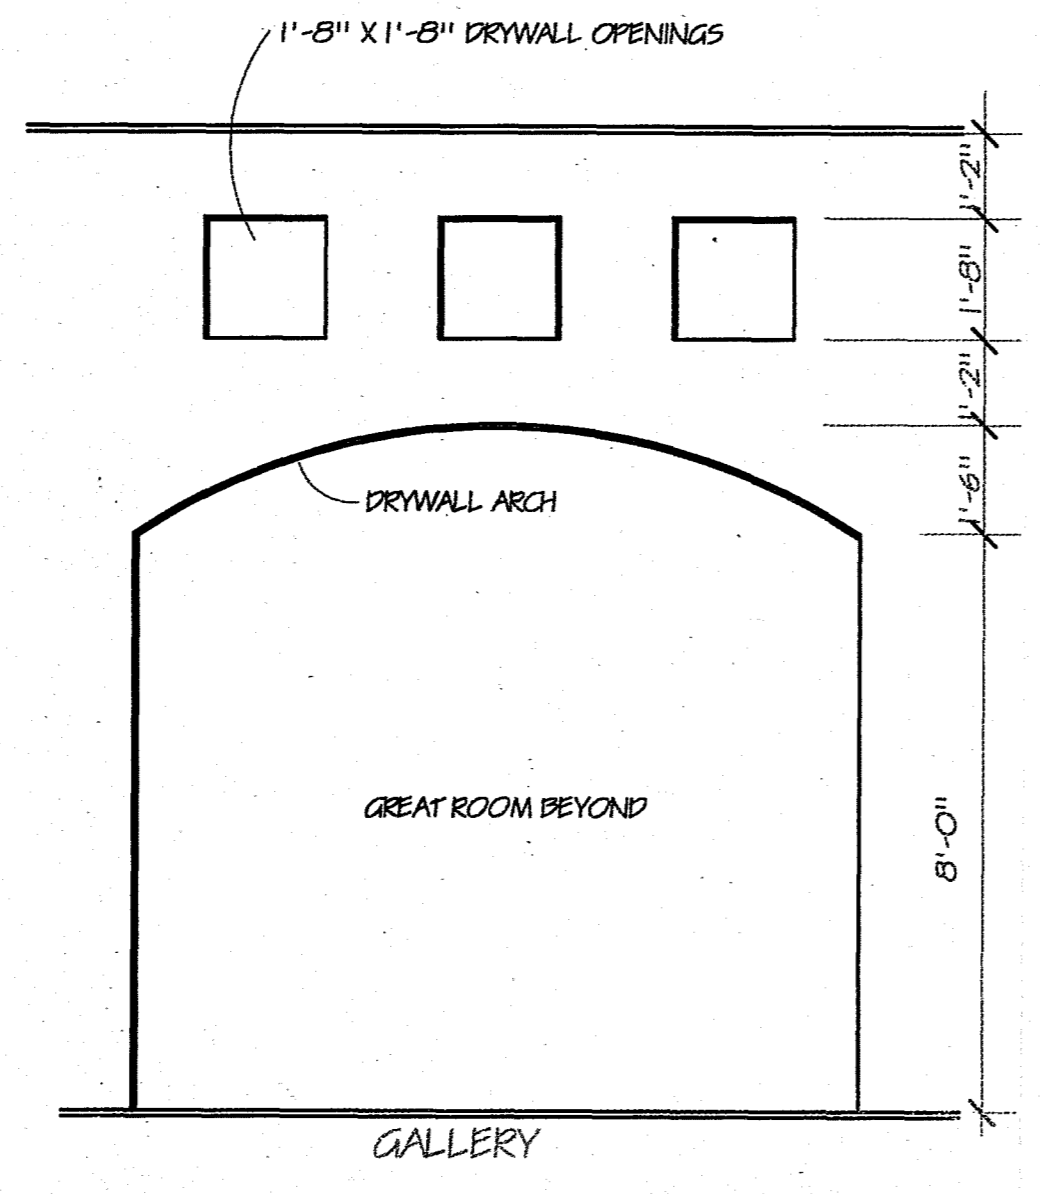


WALL SECTION
SCALE 3/8" = 1' - 0"


LUMBER SUPPLIER NOTE:
ALL STRUCTURAL FRAMING LUMBER
TO BE S.P.F. #2 OR EQUAL

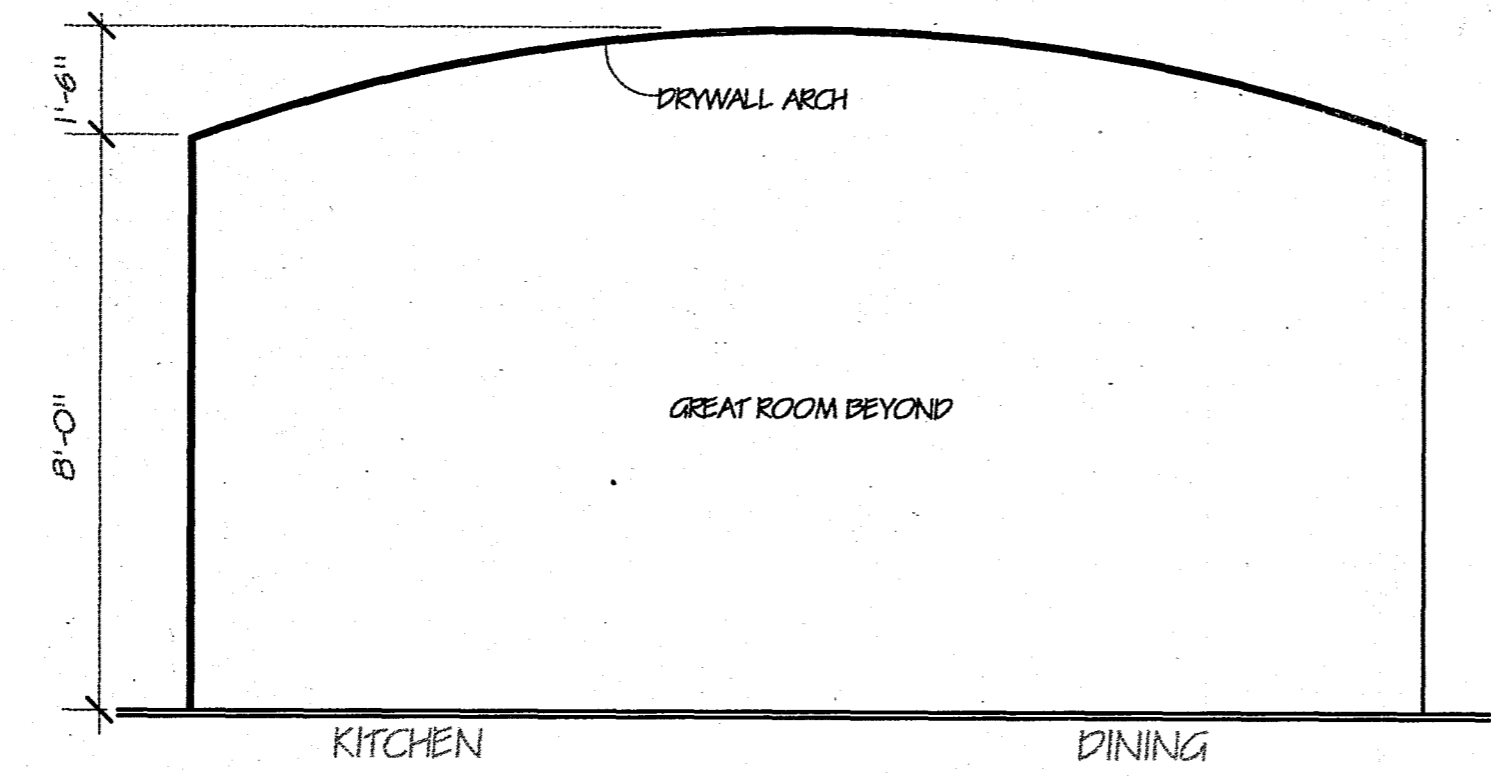

PARTY WALL DETAIL
SCALE 3/8" = 1' - 0"

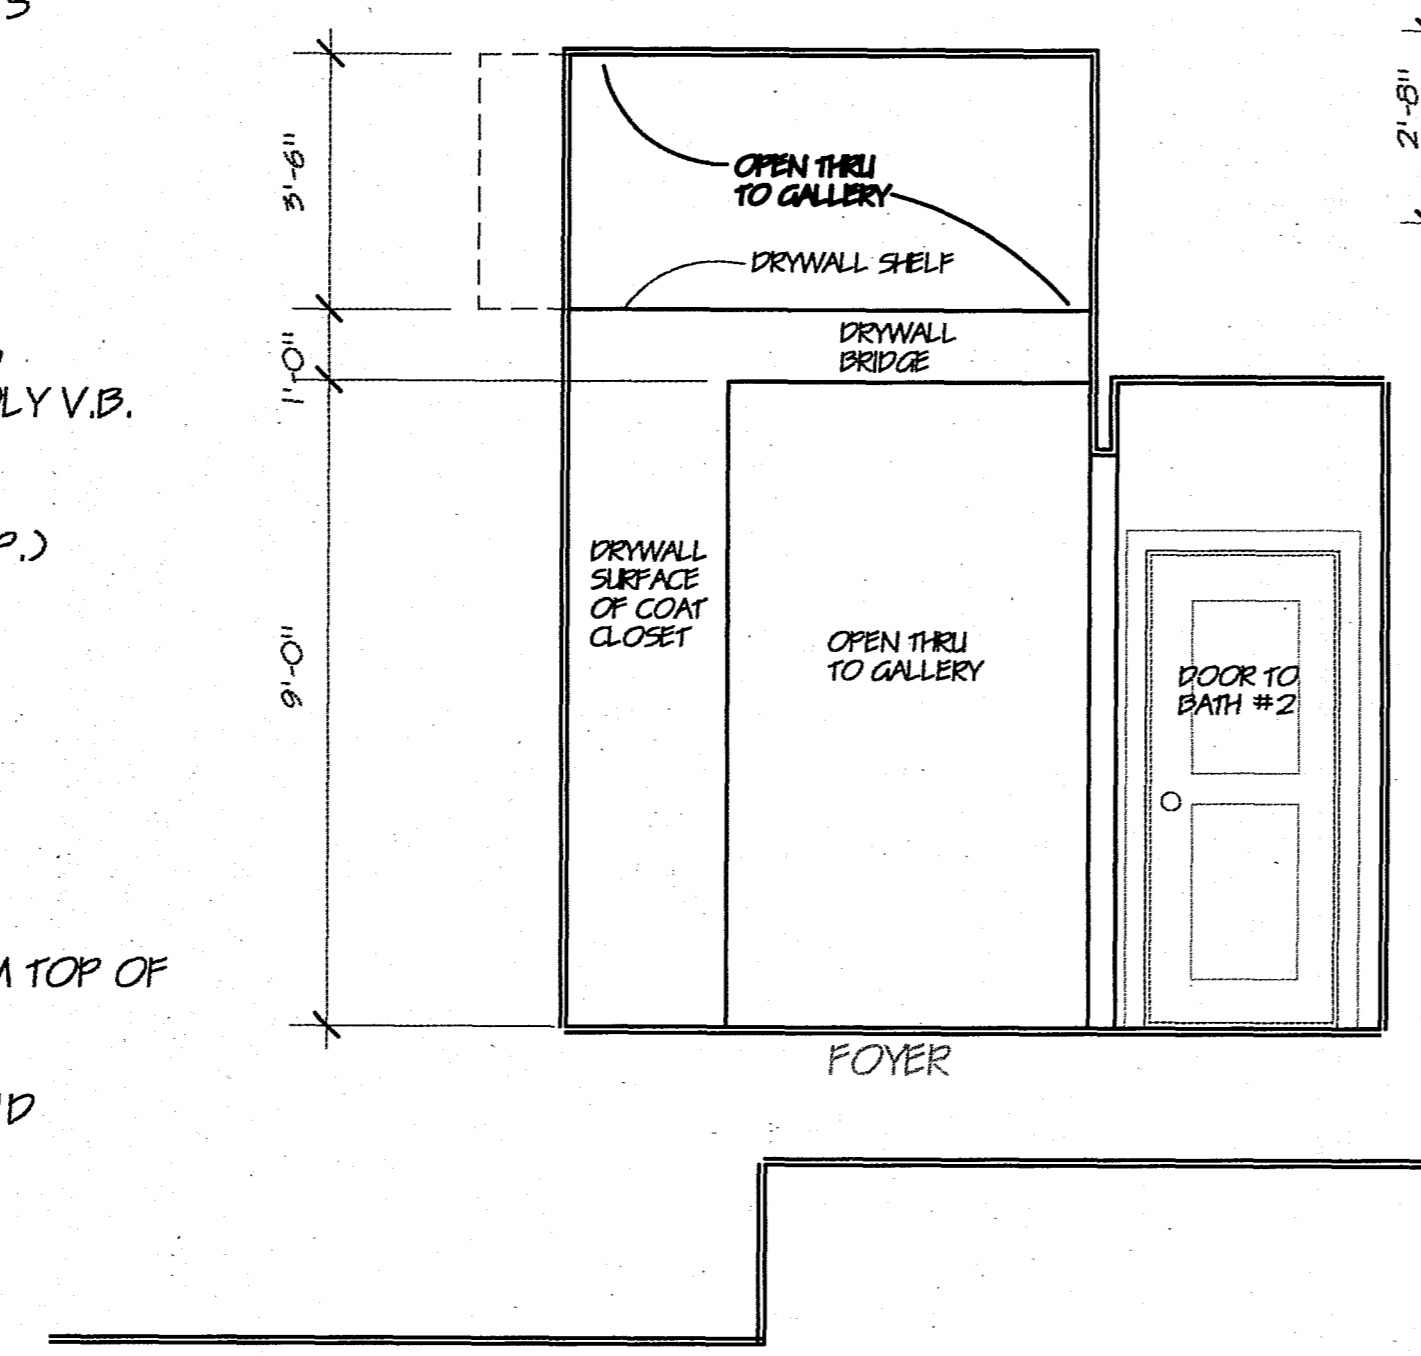

INTERIOR ELEVATIONS
SCALE 3/8" = 1' - 0"

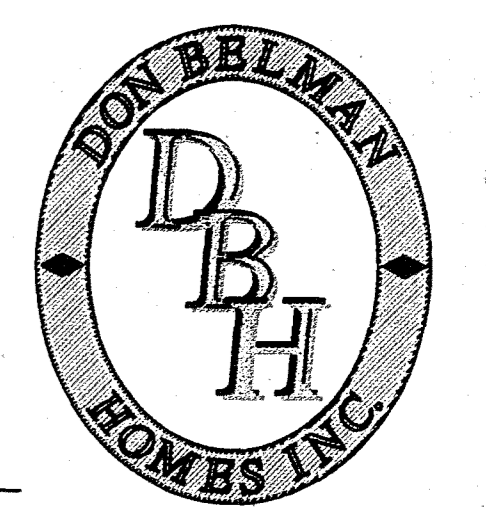

1407 E. SUNSET DR., SUITE 200
WALKESHA, WISCONSIN 53189
PHONE: (262) - 544 - 4648
FAX: (262) - 549 - 8350
WWW.DONBELMANHOMES.COM

© COPYRIGHT 2007
THESE PLANS ARE THE PROPERTY OF DON BELMAN HOMES INC. AND MAY NOT BE USED WITHOUT THE EXPRESS WRITTEN PERMISSION OF DON BELMAN HOMES, INC. ALL RIGHTS ARE PRESERVED AND PROTECTED BY THE COPYRIGHT LAWS OF THE UNITED STATES OF AMERICA. ©

DATE: 5/10/07
5
9
5