



GENERAL PLAN NOTES:

1. SEE SHEET A5.0 FOR ALL TYPICAL MOUNTING HEIGHTS AND DOOR CLEARANCES.
2. NOT USED

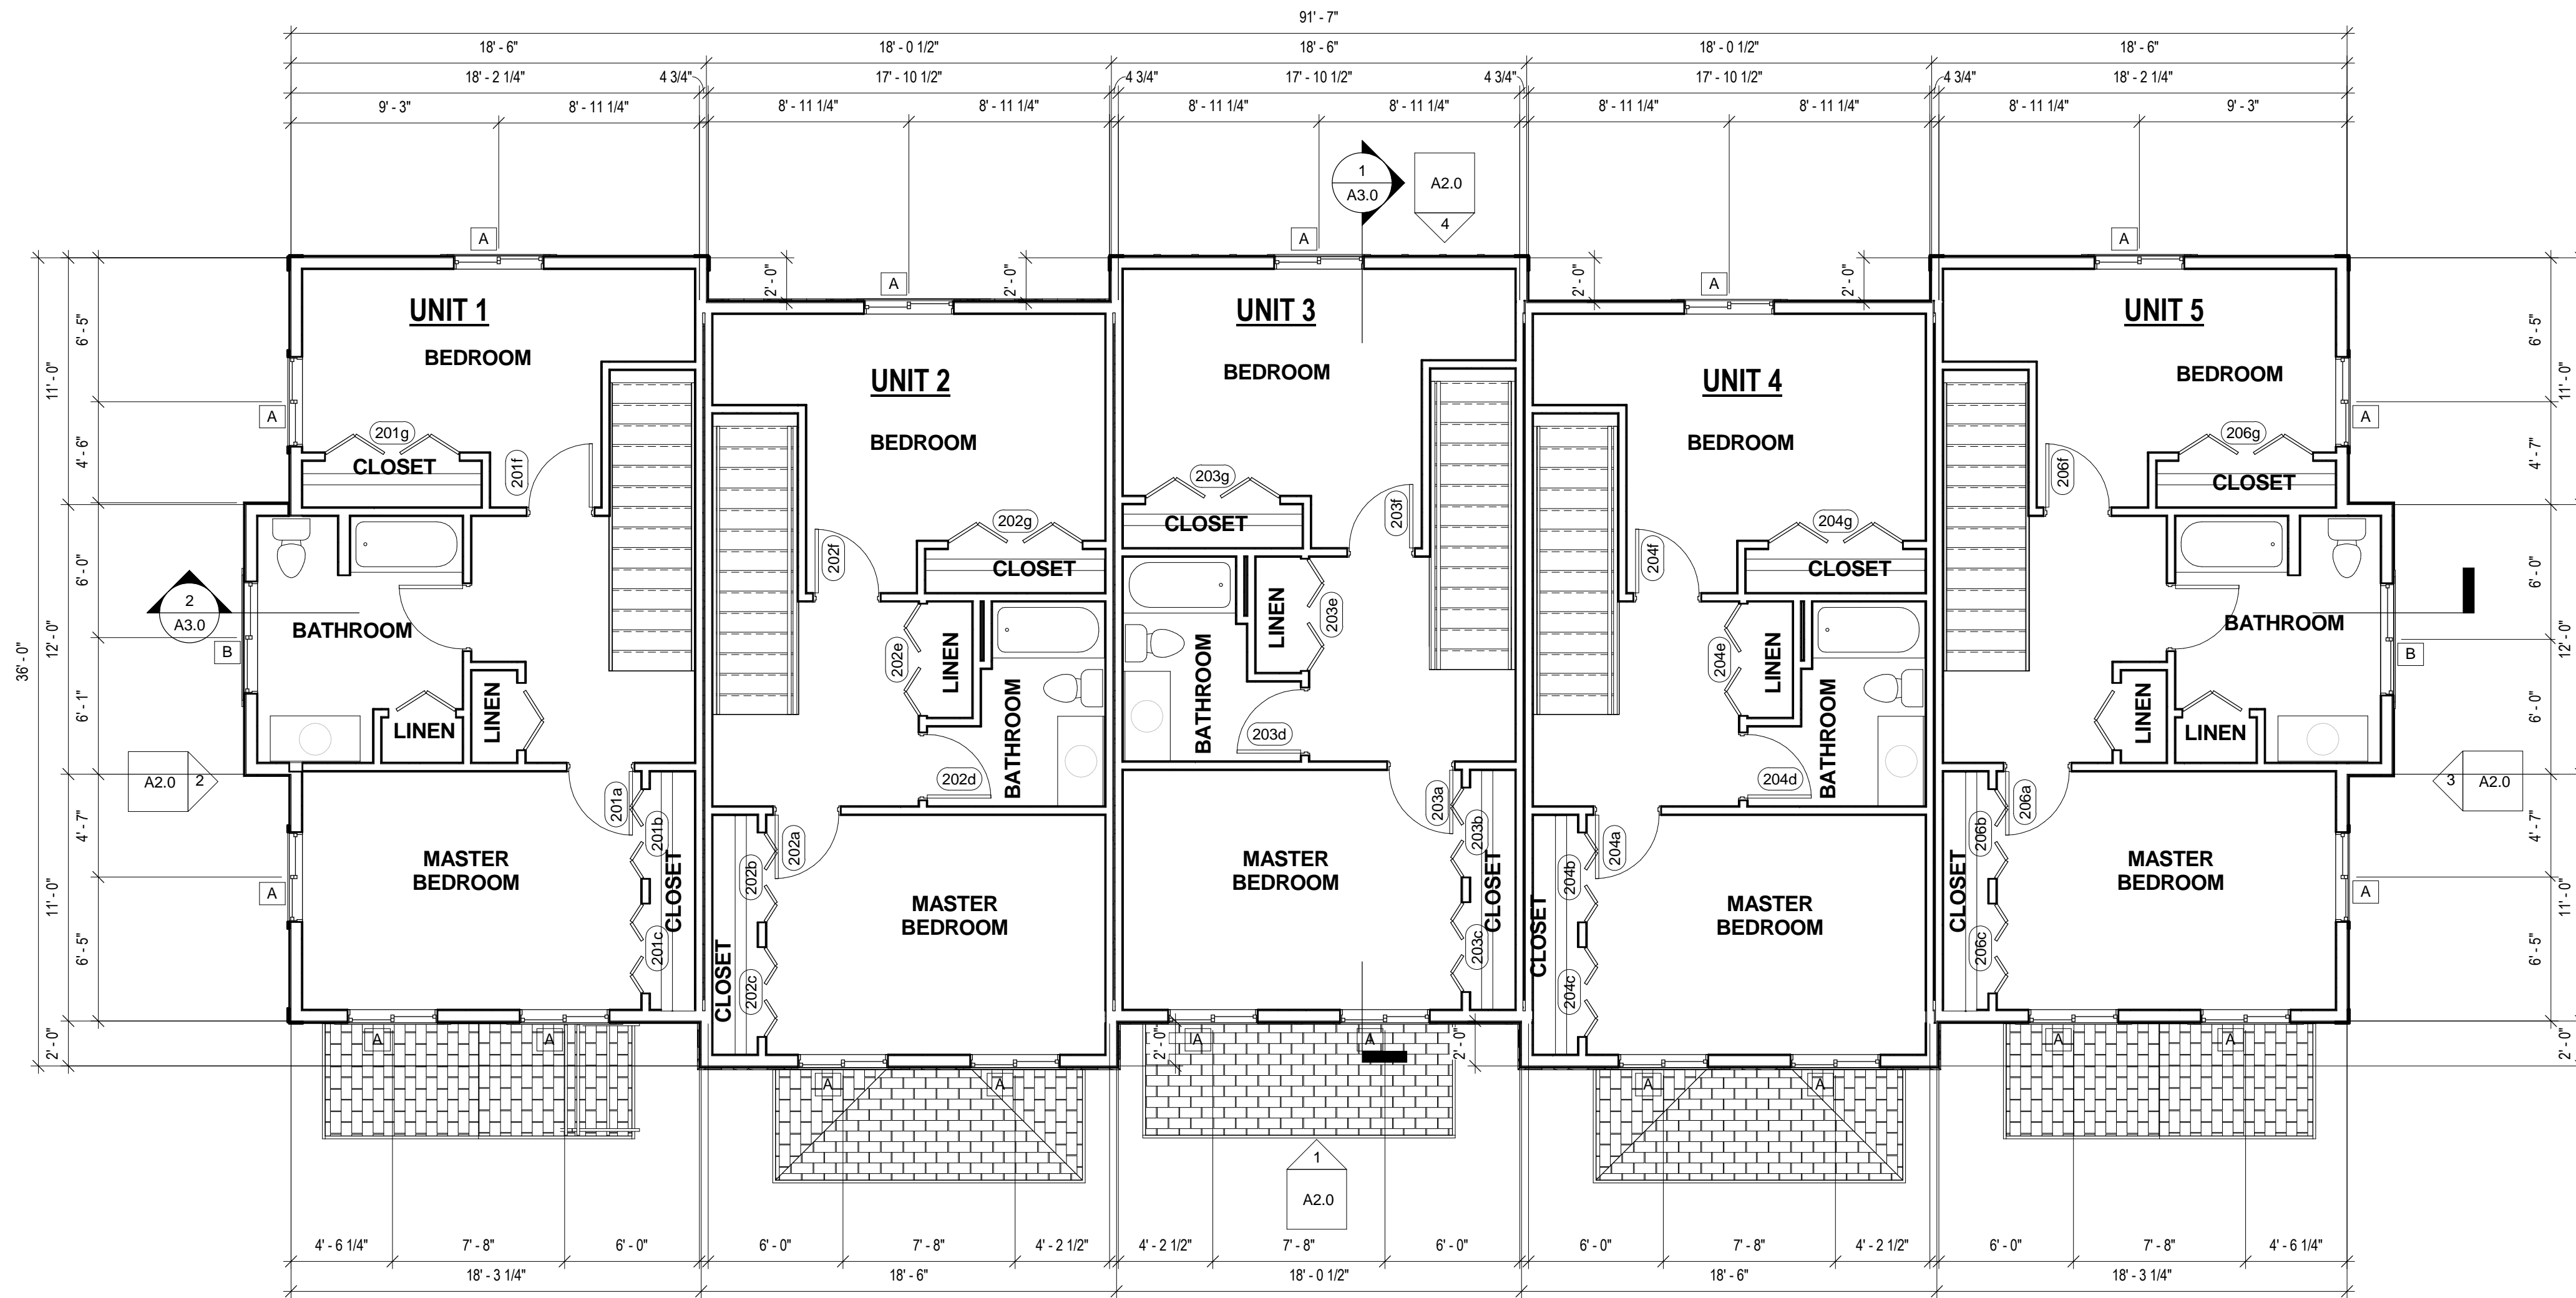

2 2nd LEVEL
3/16" = 1'-0"

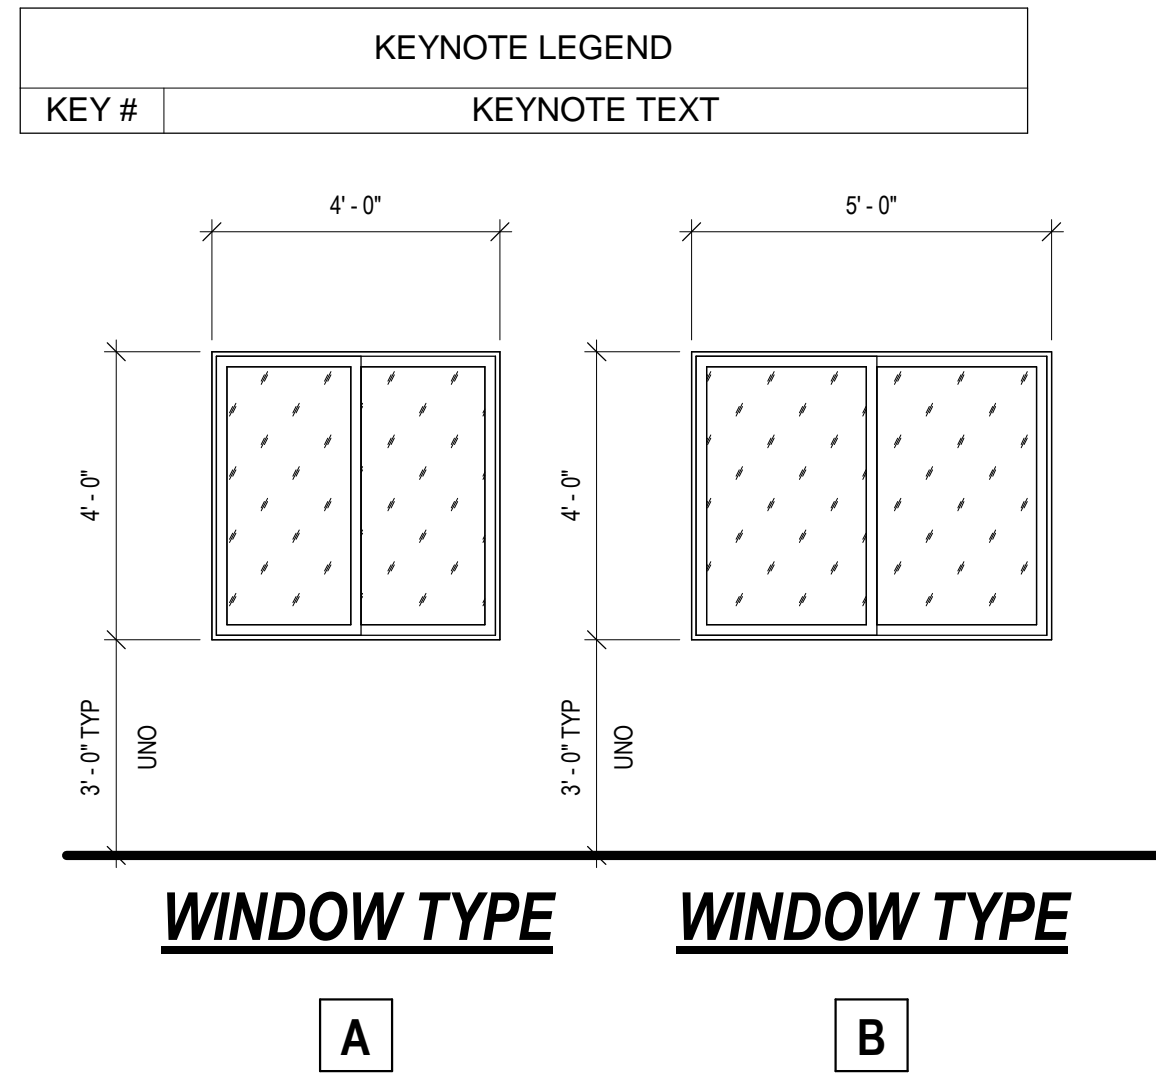

1 1st LEVEL
3/16" = 1'-0"

PLAN REVIEW

STANDARSKI BUILDERS
5 INDIVIDUAL TOWNHOMES
1920 MADEIRA ST
WAUKESHA, WI

| | |
|-------------------------|-------------|
| SHEET TITLE | |
| FLOOR PLANS | |
| SCHEMATIC DESIGN | |
| 4.29.2014 | |
| PROJECT DATA | |
| JOB NUMBER: | 14-019 |
| DRAWN BY: | CDS |
| SHEET NUMBER: | A1.1 |