


GROUND LEVEL FLOOR PLAN

SCALE: 1/8" = 1'-0"

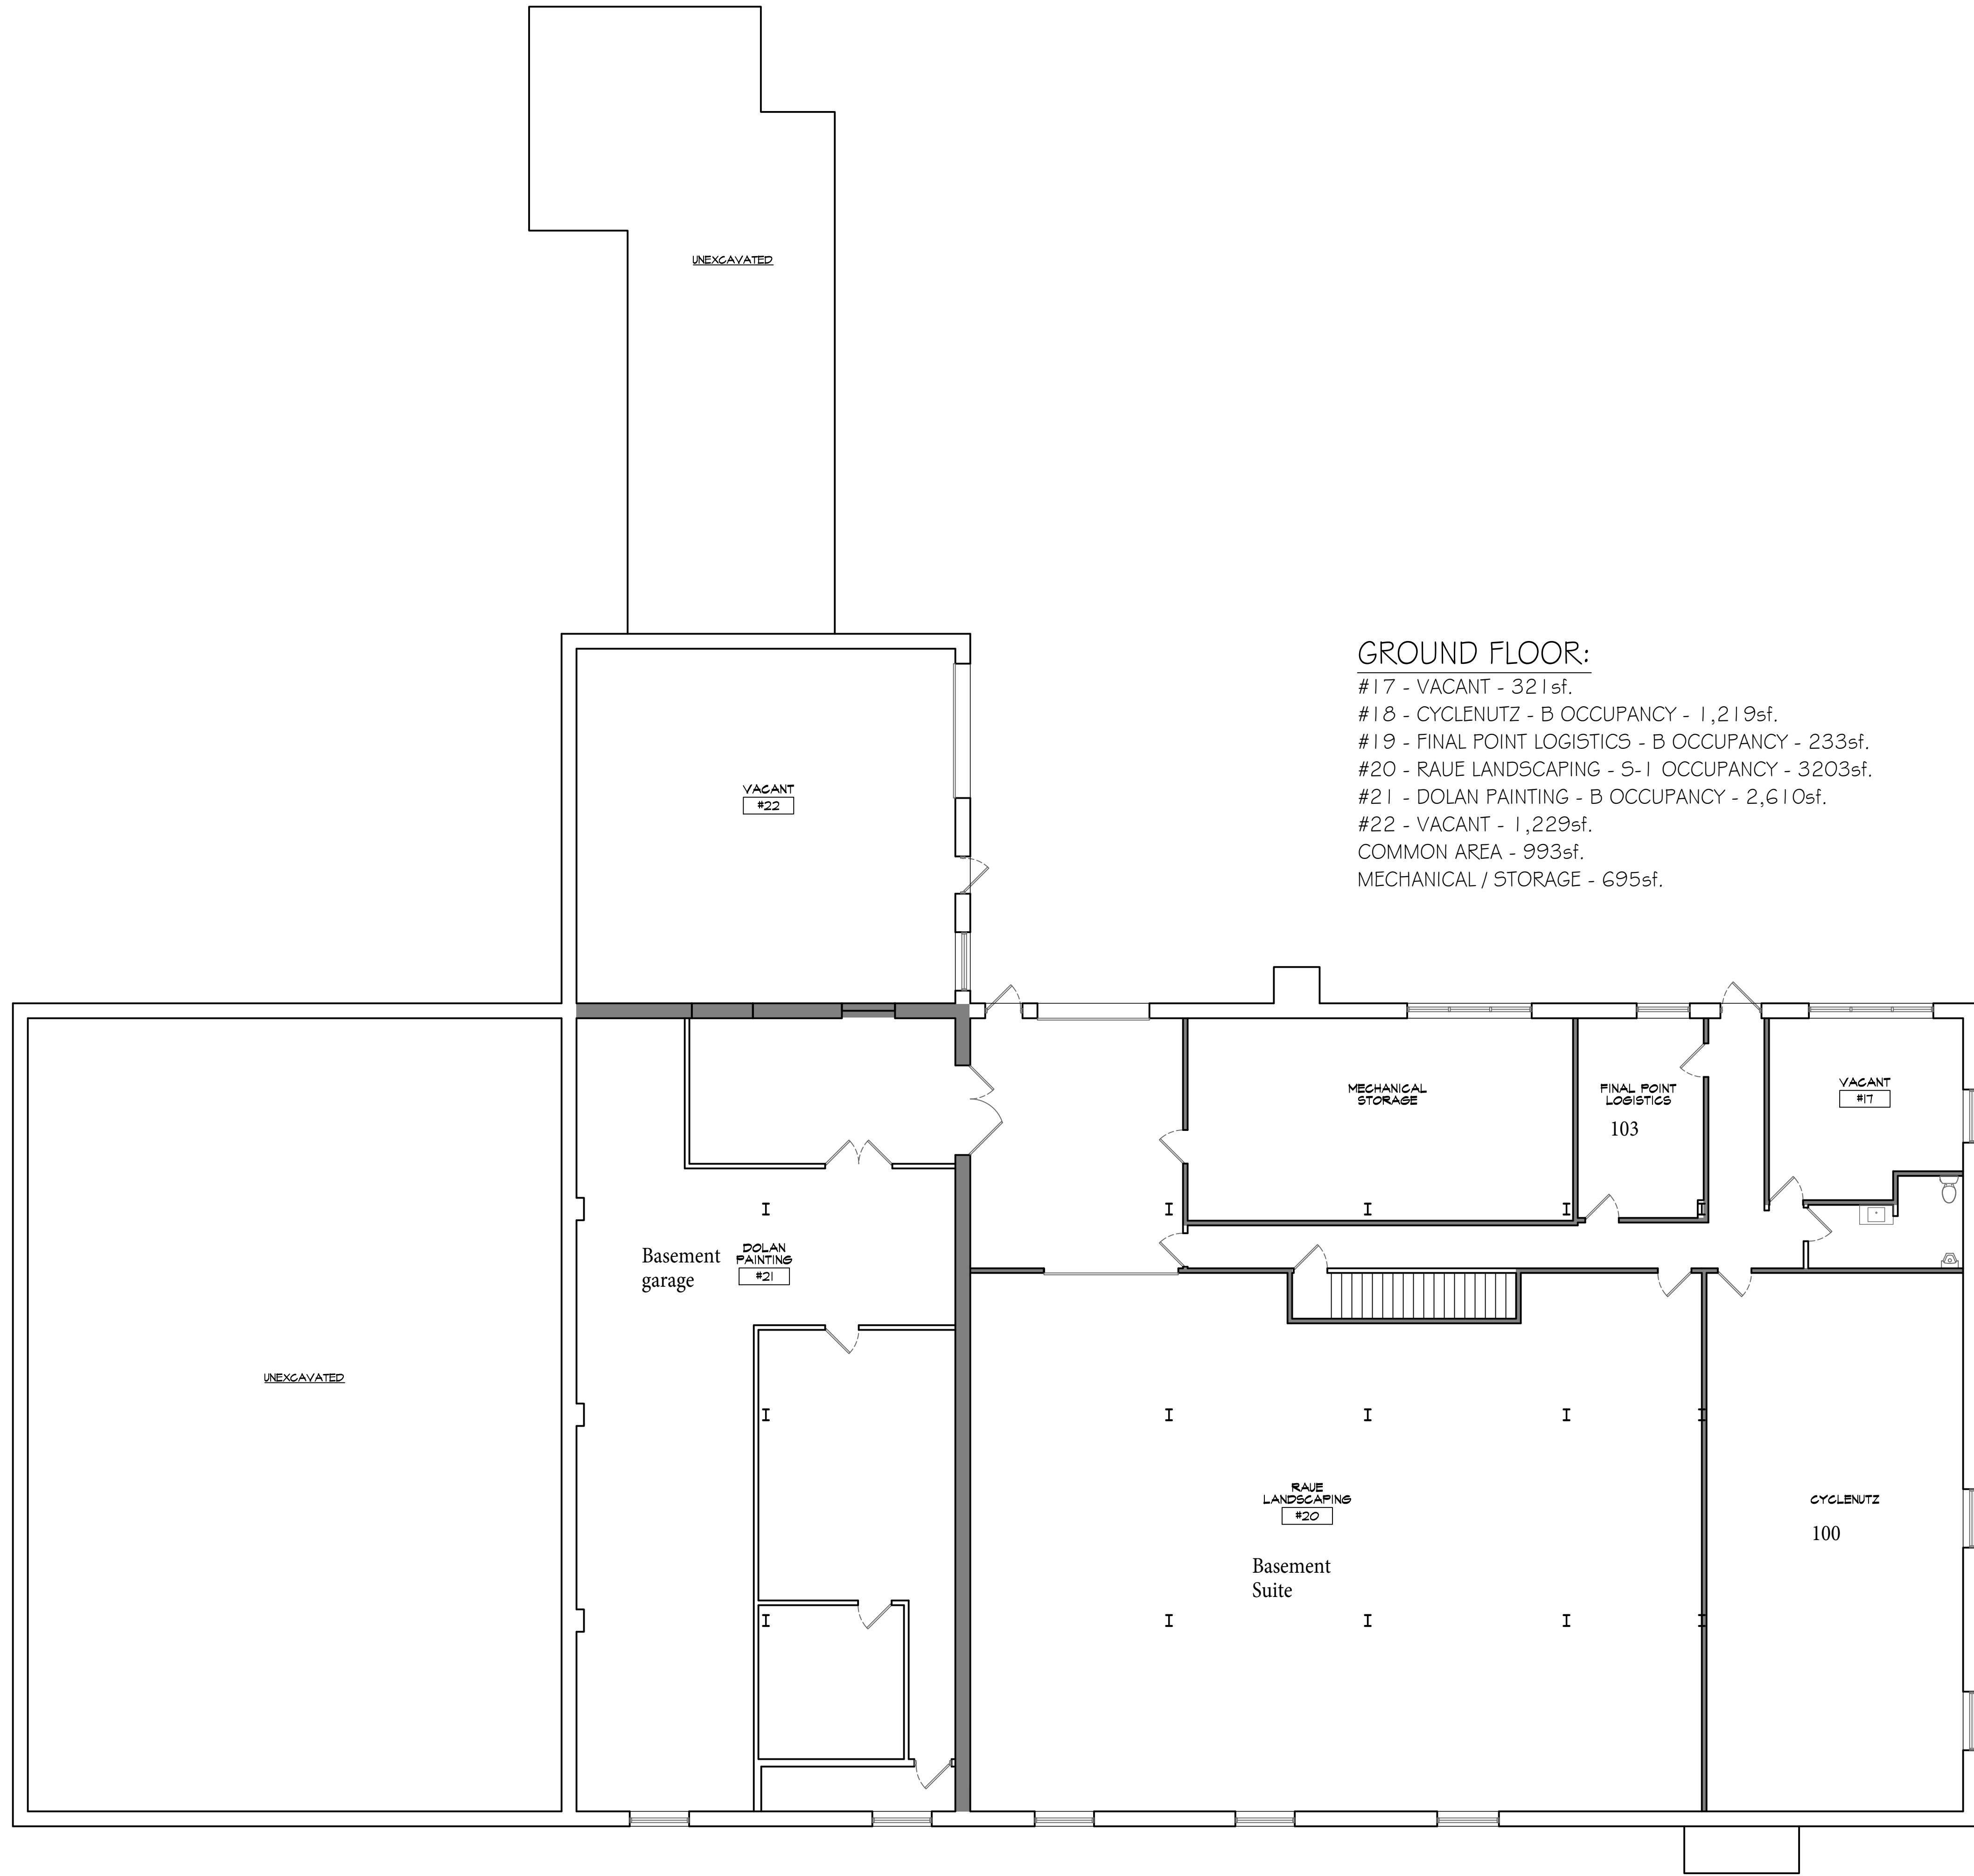

GROUND FLOOR:

- #17 - VACANT - 321sf.
- #18 - CYCLENUTZ - B OCCUPANCY - 1,219sf.
- #19 - FINAL POINT LOGISTICS - B OCCUPANCY - 233sf.
- #20 - RAUE LANDSCAPING - S-1 OCCUPANCY - 3203sf.
- #21 - DOLAN PAINTING - B OCCUPANCY - 2,610sf.
- #22 - VACANT - 1,229sf.
- COMMON AREA - 993sf.
- MECHANICAL / STORAGE - 695sf.

REVISIONS:

-	X

BLACKSTONE PLAZA

909 BLACKSTONE AVE.
WAUKESHA, WI

SHEET TITLE:
GROUND LEVEL FLOOR PLAN

A1.1

DATE: 2024/03/19

PROJECT NUMBER: 24-124

REVISIONS:

-	X
-	
-	
-	
-	
-	
-	
-	
-	
-	

BUILDING AREA:
 GROUND FLOOR - 10,502sf
 FIRST FLOOR - 14,032sf

- FIRST FLOOR:**
- #1 - RAIN GARDEN - B OCCUPANCY - 673sf.
 - #2 - PACIFIC PARTS OFFICE - B OCCUPANCY - 238sf.
 - #3 - A&M CLEANING SOLUTIONS - B OCCUPANCY - 695sf.
 - #4 - VACANT - 231sf.
 - #5 - EVERY THING GOES LLC - B OCCUPANCY - 445sf.
 - #6 - MKE SHUTTLE - B OCCUPANCY - 351sf.
 - #7 - VACANT - 585sf.
 - #8 - TOP NOTCH MOVERS - B OCCUPANCY - 1,040sf.
 - #9 - VACANT - 489sf.
 - #10 - ROYAL M GROUP LLC - B OCCUPANCY - 302sf.
 - #11 - VACANT - 548sf.
 - #12 - JAMES MELLA ARCHITECTURAL PLANS - B OCCUPANCY - 662sf.
 - #13 - AJ UNIQUE TRAVEL - 427sf.
 - #14 - VACANT - 555sf.
 - #15 - C DELSMAN AND SONS TRANSPORTATION - B / S-I OCCUPANCY - 4,915sf.
 - #16 - INB TRANSPORT - B / S-I OCCUPANCY - 1,150sf.
 - COMMON SPACE - 1,877sf.



FIRST FLOOR PLAN

SCALE: 1/8" = 1'-0"

COPYRIGHT: PATERA LLC...IT IS UNLAWFUL FOR ANYONE TO USE OR REPRODUCE BY ANY MEANS ALL OR ANY PORTION OF THESE CONSTRUCTION DOCUMENTS WITHOUT THE EXPRESSED WRITTEN PERMISSION OF PATERA LLC.