



KEYNOTE LEGEND

BRK-1	MANGANESE IRONSPOT VELOUR MODULAR BRICK
BRK-4	EXISTING BRICK A
BRK-5	EXISTING BRICK B
BRK-6	EXISTING BRICK C
BRK-10	MANGANESE IRONSPOT ARTISAN SOLDIER COURSE BRICK
MPN-1	PAC-CLAD SIERRA TAN METAL PANEL
SCN-1	PREMANUFACTURED ANODIZED ROOF EQUIPMENT SCREEN TO MATCH EXISTING METAL TRIM

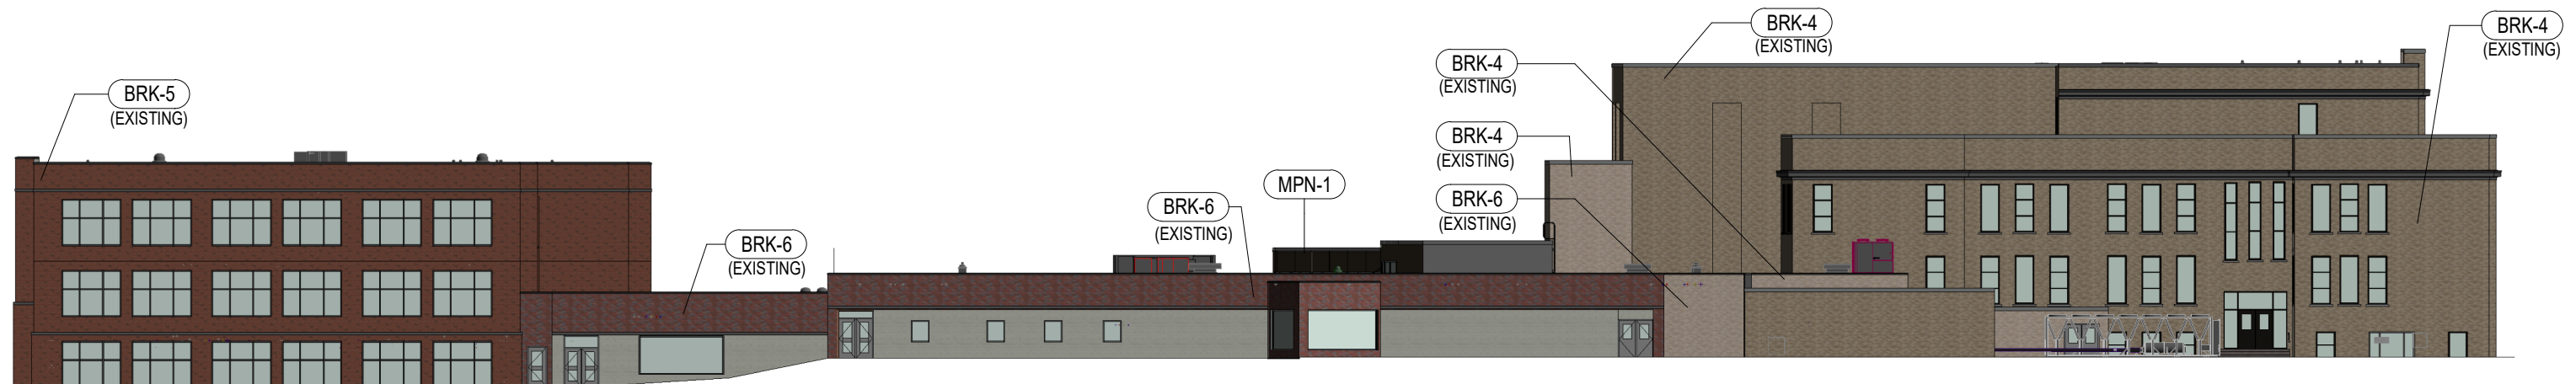

OVERALL - SOUTH ELEVATION

Scale: 1" = 30'-0"

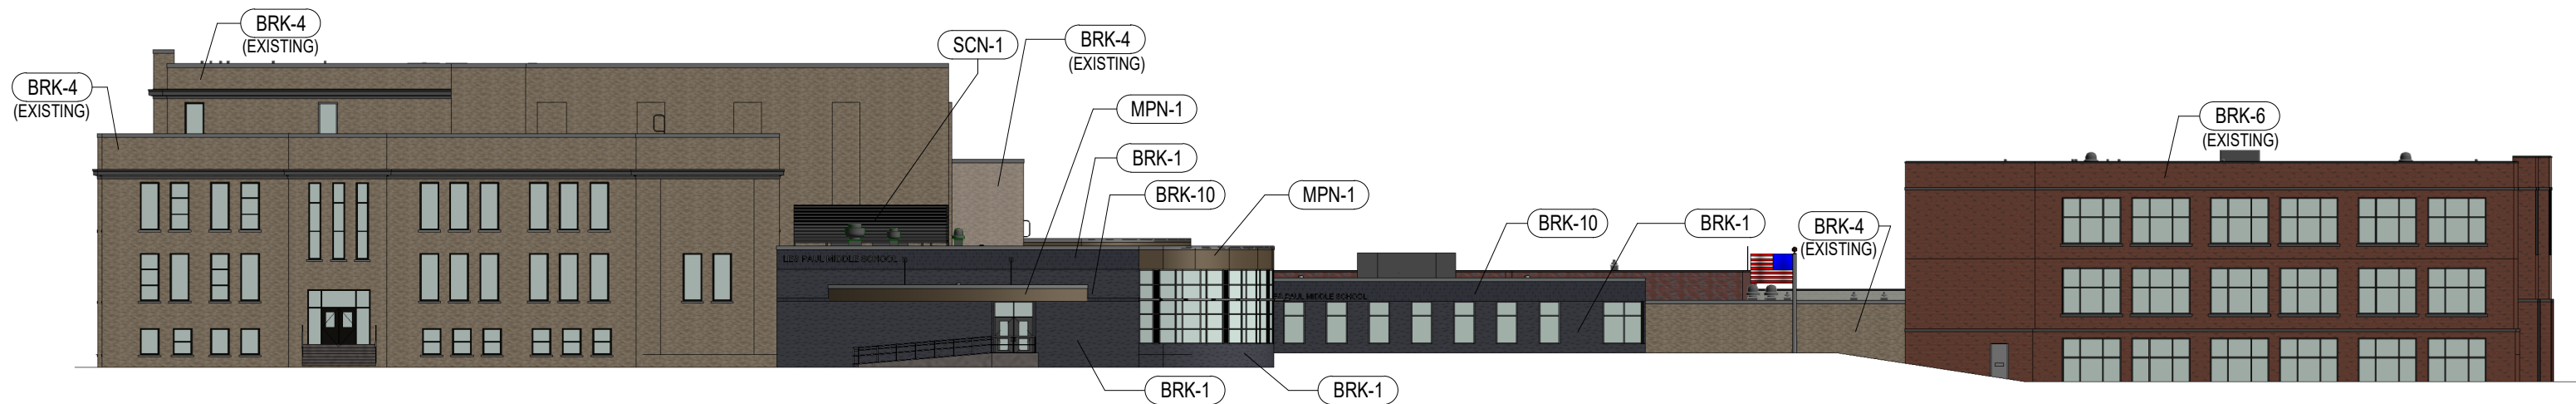

OVERALL - NORTH ELEVATION

Scale: 1" = 30'-0"