





1 NORTH ELEVATION
3/32" = 1'-0"

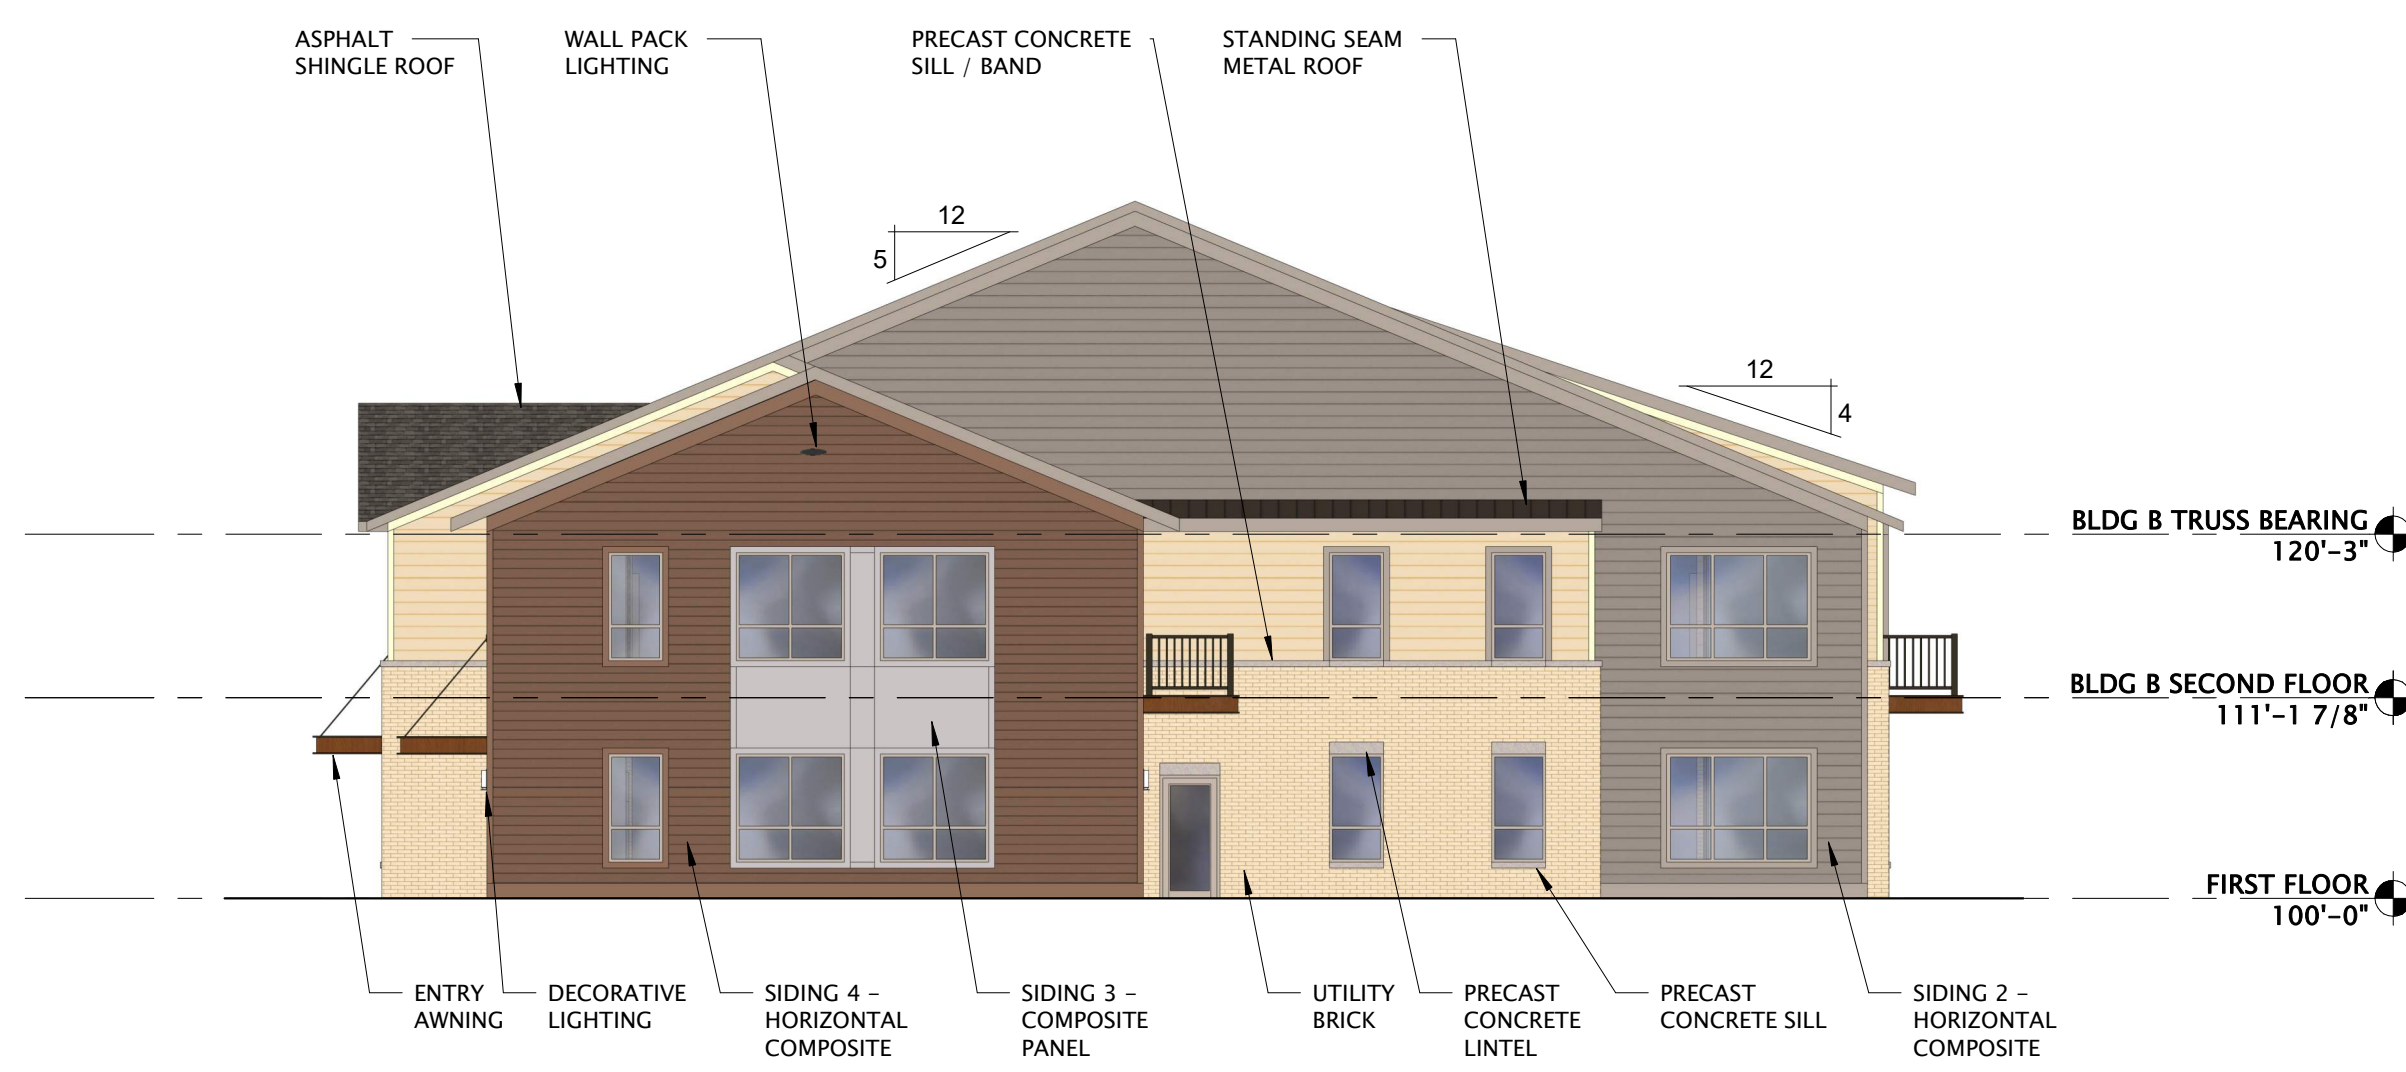

6 EAST ELEVATION
3/32" = 1'-0"

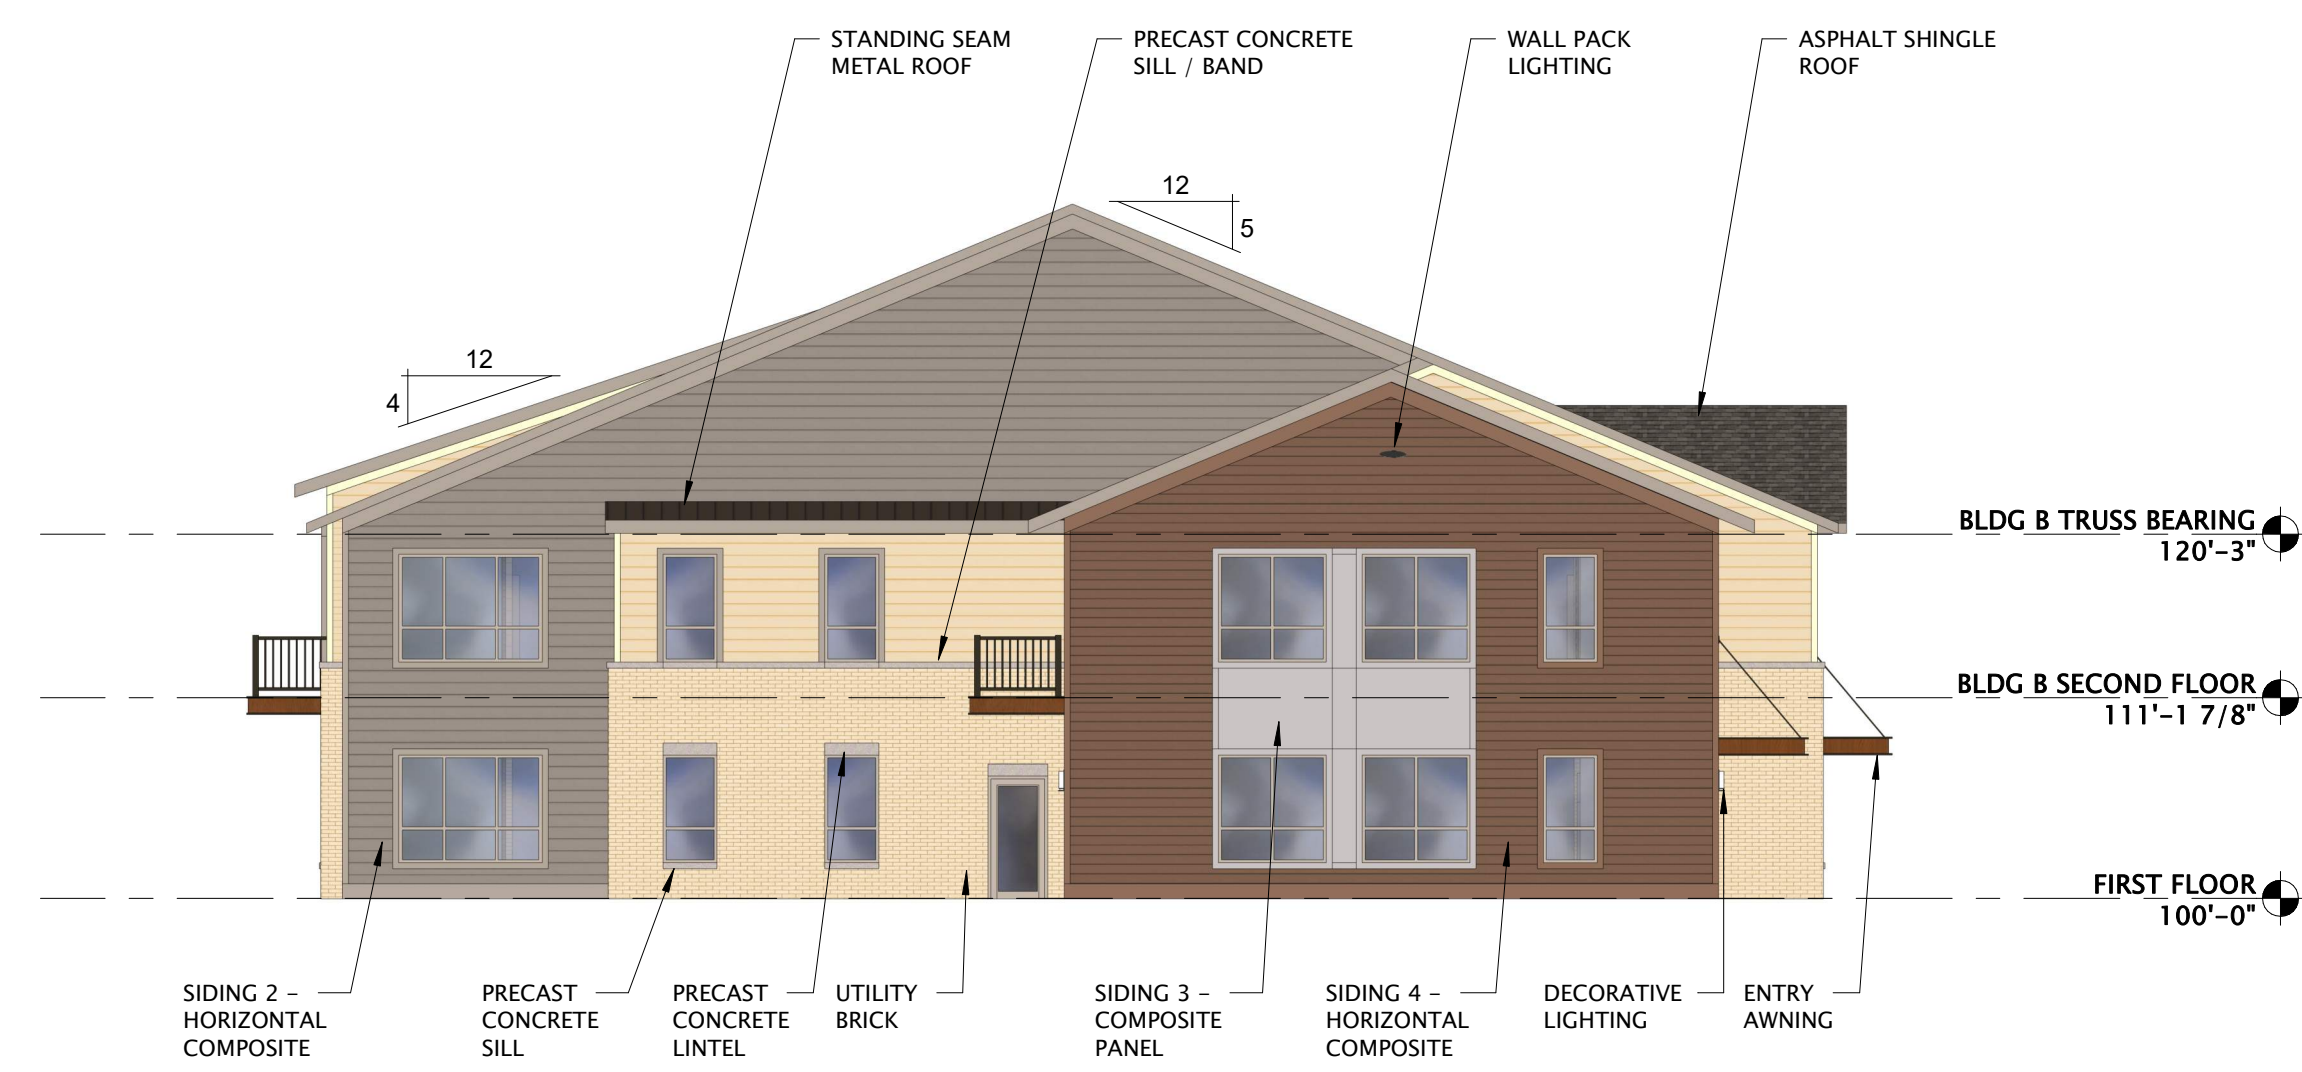

8 WEST ELEVATION
3/32" = 1'-0"



16 SOUTH ELEVATION
3/32" = 1'-0"



JLA
ARCHITECTS

MADISON : MILWAUKEE
jla-ap.com

JLA PROJECT NUMBER: 19-0607



FRAME PARK
COMMONS -
STACKED FLATS

PLAN COMMISSION SUBMITTAL

PROGRESS DOCUMENTS

These documents reflect progress and intent and may be subject to change, including additional detail. These are not final construction documents and should not be used for final bidding or construction-related purposes.

DATE OF ISSUANCE NOVEMBER 6, 2019

REVISION SCHEDULE		
Mark	Description	Date

SHEET TITLE

EXTERIOR
ELEVATIONS

SHEET NUMBER

A200



VIEW OF STACKED FLATS / BUILDING B ON WHITEROCK



JLA
ARCHITECTS

MADISON : MILWAUKEE
jla-ap.com

JLA PROJECT NUMBER: 19-0607



FRAME PARK
COMMONS -
STACKED FLATS

PLAN COMMISSION SUBMITTAL

PROGRESS DOCUMENTS

These documents reflect progress and intent and may be subject to change, including additional detail. These are not final construction documents and should not be used for final bidding or construction-related purposes.

DATE OF ISSUANCE NOVEMBER 6, 2019

REVISION SCHEDULE		
Mark	Description	Date

SHEET TITLE

EXTERIOR IMAGES

SHEET NUMBER

A210



JLA
ARCHITECTS

MADISON : MILWAUKEE
jla-ap.com

JLA PROJECT NUMBER: 19-0607



FRAME PARK
COMMONS -
STACKED FLATS

PLAN COMMISSION SUBMITTAL

PROGRESS DOCUMENTS

These documents reflect progress and intent and may be subject to change, including additional detail. These are not final construction documents and should not be used for final bidding or construction-related purposes.

DATE OF ISSUANCE NOVEMBER 6, 2019

REVISION SCHEDULE


Mark	Description	Date

SHEET TITLE

CROSS SECTION
COMPARISON

SHEET NUMBER

A310

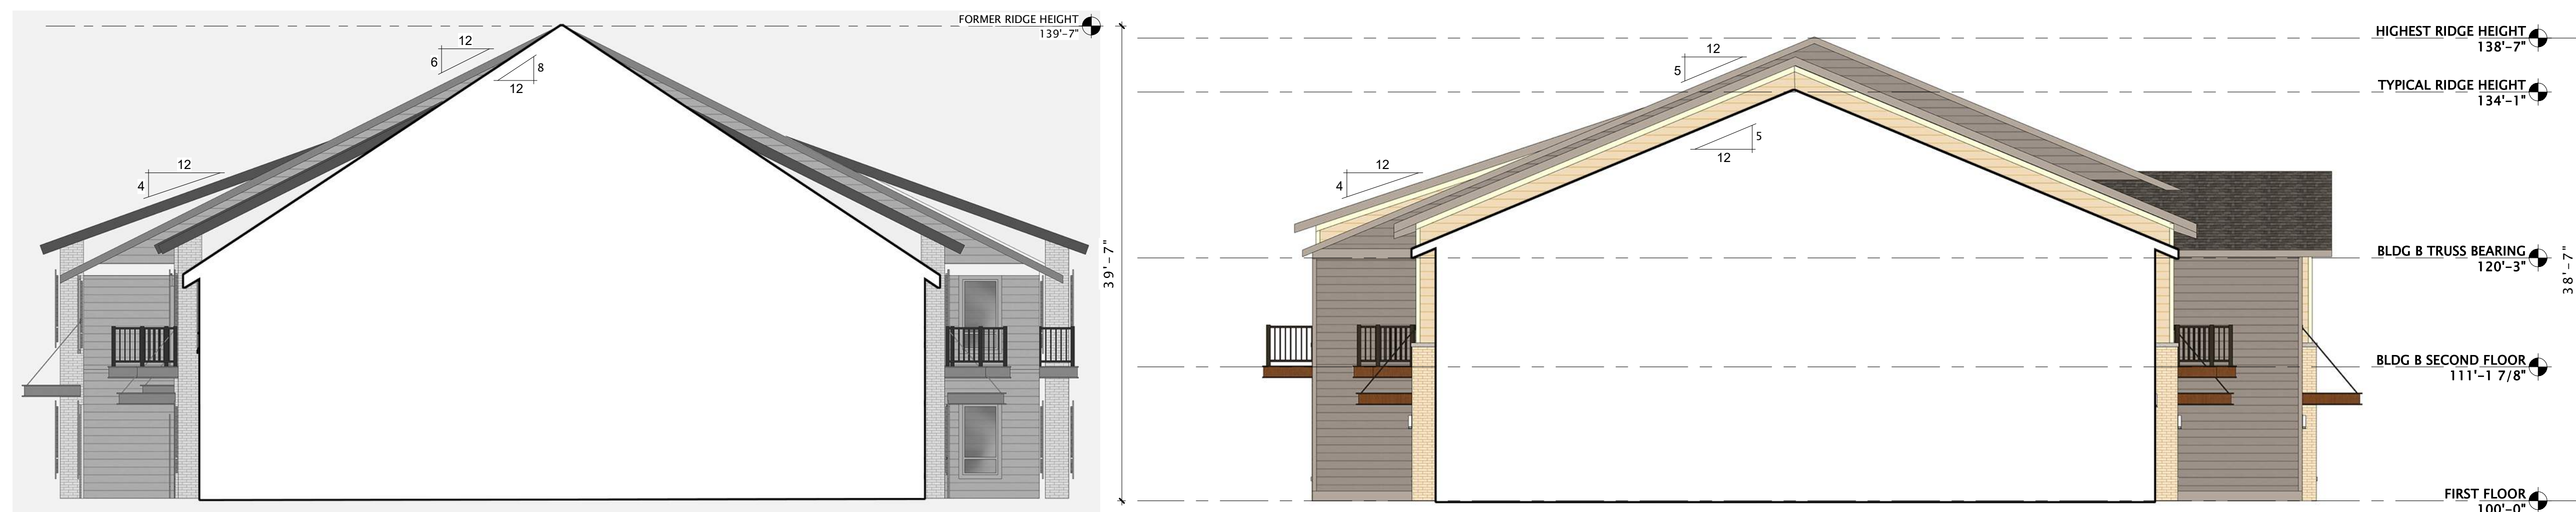

PREVIOUS BUILDING CROSS SECTION

CURRENT / REVISED BUILDING CROSS SECTION

11 TYPICAL BUILDING SECTION-COMPARISON
1/8" = 1'-0"



JLA
ARCHITECTS

MADISON : MILWAUKEE
jla-ap.com

JLA PROJECT NUMBER: 19-0607



FRAME PARK
COMMONS -
STACKED FLATS

PLAN COMMISSION SUBMITTAL

PROGRESS DOCUMENTS

These documents reflect progress and intent and may be subject to change, including additional detail. These are not final construction documents and should not be used for final bidding or construction-related purposes.

DATE OF ISSUANCE NOVEMBER 6, 2019

REVISION SCHEDULE


Mark	Description	Date

SHEET TITLE

STREET CROSS
SECTION

SHEET NUMBER

A311

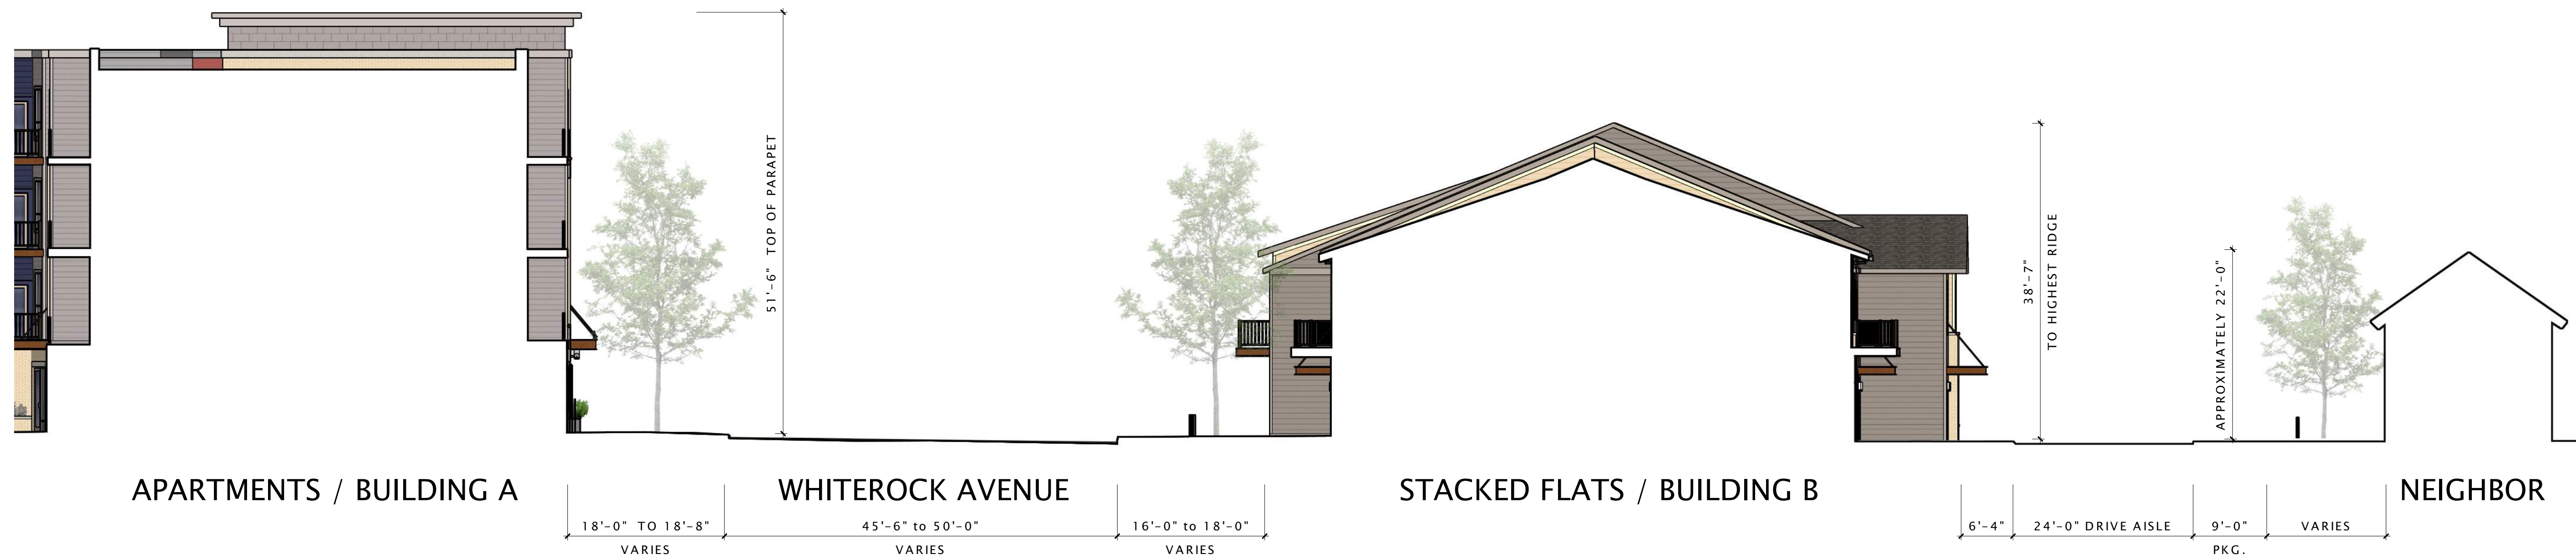

11 CONCEPTUAL STREET CROSS SECTION
3/32" = 1'-0"

