

PROPOSED BUILDING FOR:

**LANDMARK
 CREDIT UNION**

FOX RUN
 WAUKESHA, WI


DATE	REV	ISSUE

DRAWINGS AND SPECIFICATIONS AS INSTRUMENTS OF SERVICE ARE THE PROPERTY OF VJS CONSTRUCTION SERVICES. THE ARCHITECT/ENGINEER ASSUMES NO RESPONSIBILITY OR LIABILITY FOR THE USE OF THESE PLANS FOR ANY PROJECT OTHER THAN SPECIFICALLY AUTHORIZED BY THEM AND SIGNED AND SEALED FOR SUCH SPECIFIC LOCATION IN THE STATE, PROVINCE, OR TERRITORY SHOWN ON THE SEAL.

PROJECT NUMBER 8200018
 DATE 08/06/2020
 DRAWN BY MAH
 CHECKED BY KAK
 SCALE 1/4" = 1'-0"

FLOOR PLAN

A1.01

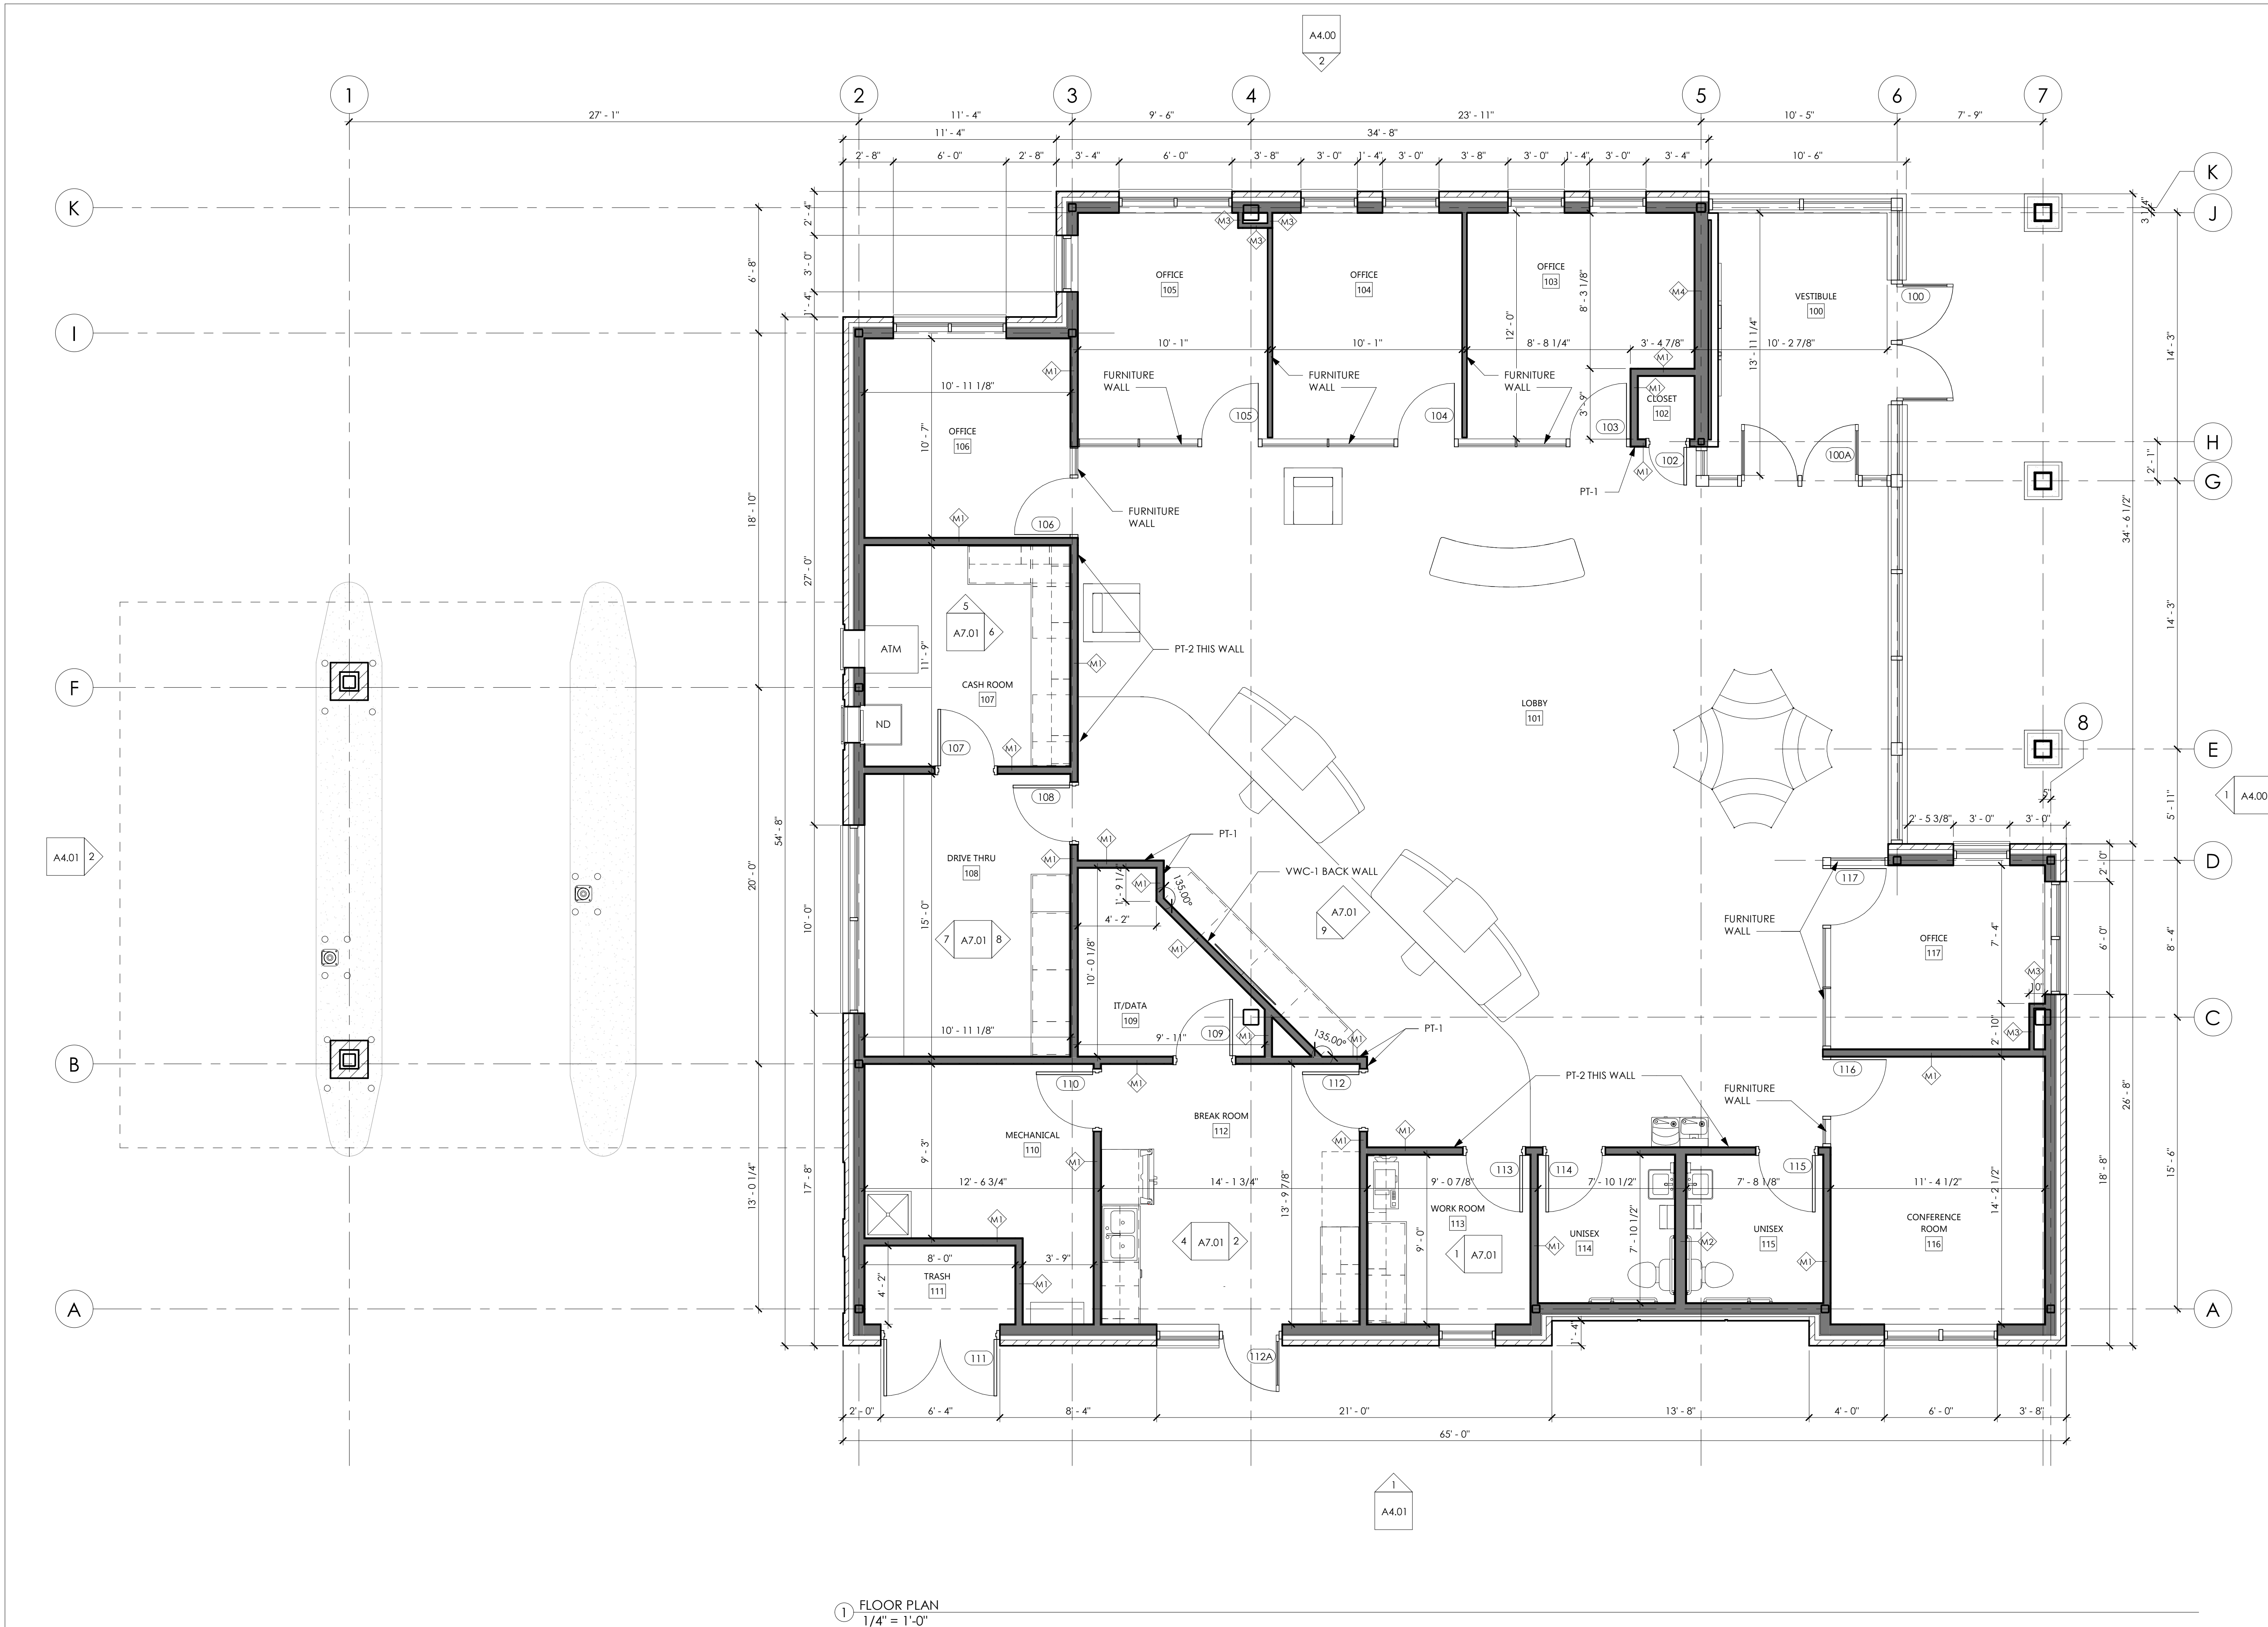

1 FLOOR PLAN
 1/4" = 1'-0"