


# RE-BUILT REAR EXIT STAIR


348 Wisconsin Ave.  
Waukesha, WI 53186



**7** EXISTING STAIR / DECK TO BE DEMO'D  
NOT TO SCALE

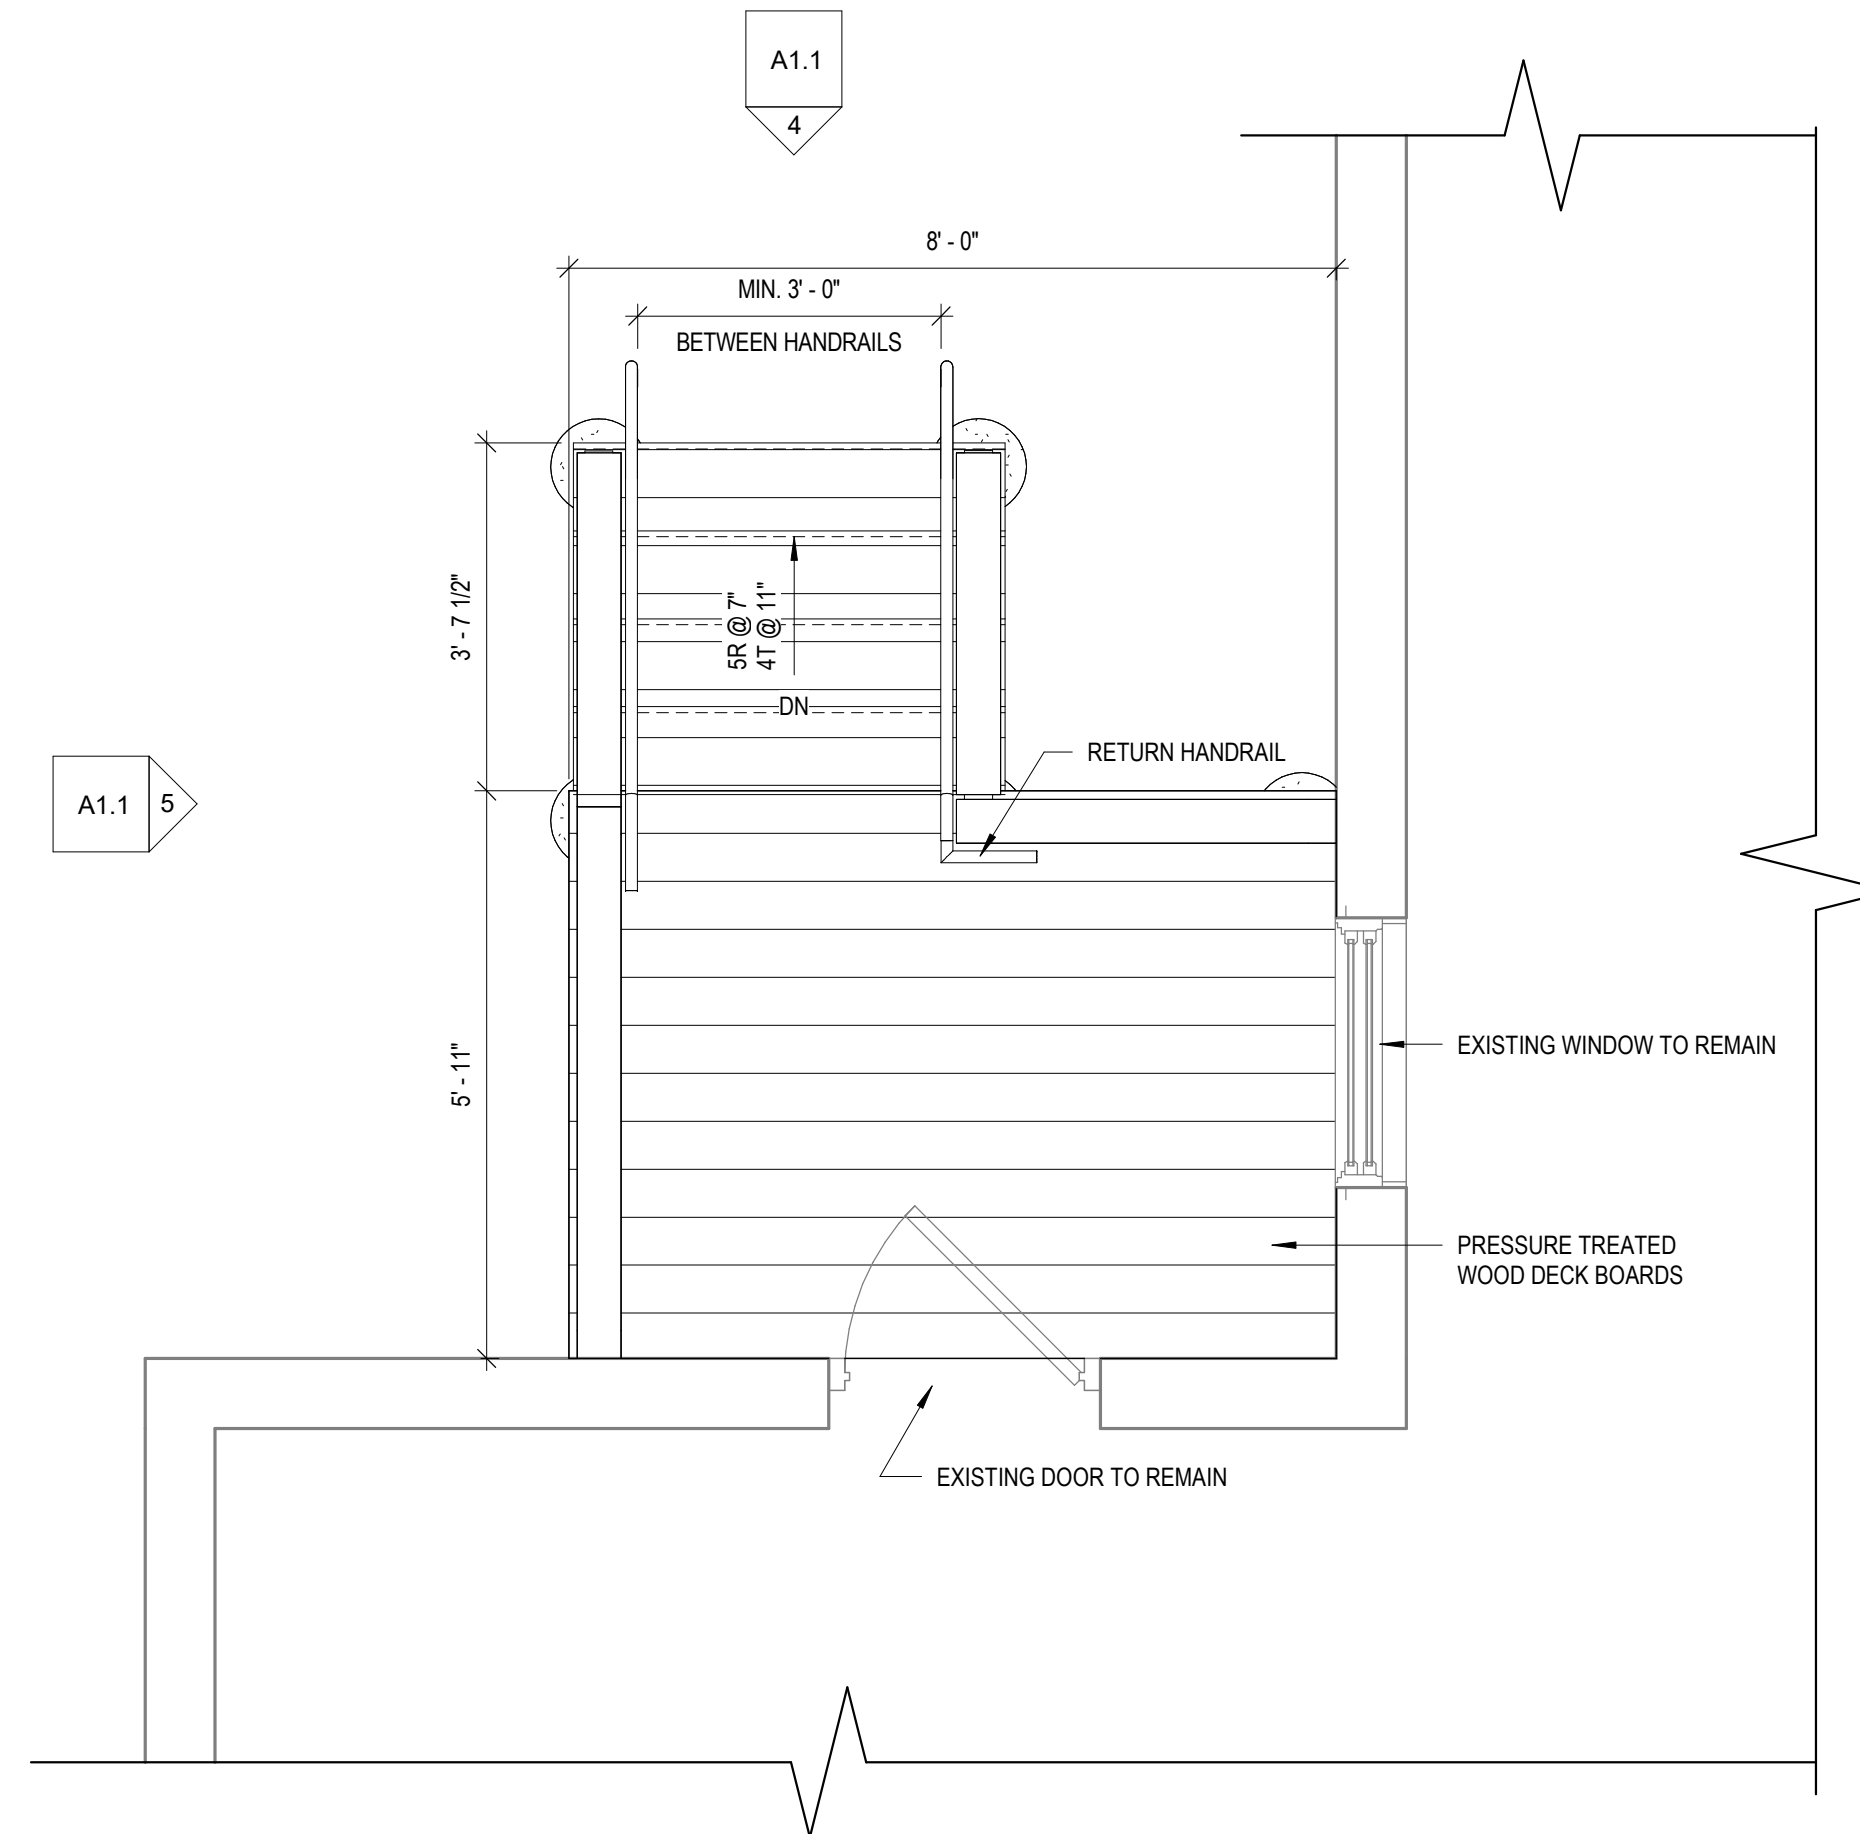


**1** PLAN VIEW (PROPOSED)  
1/2" = 1'-0"

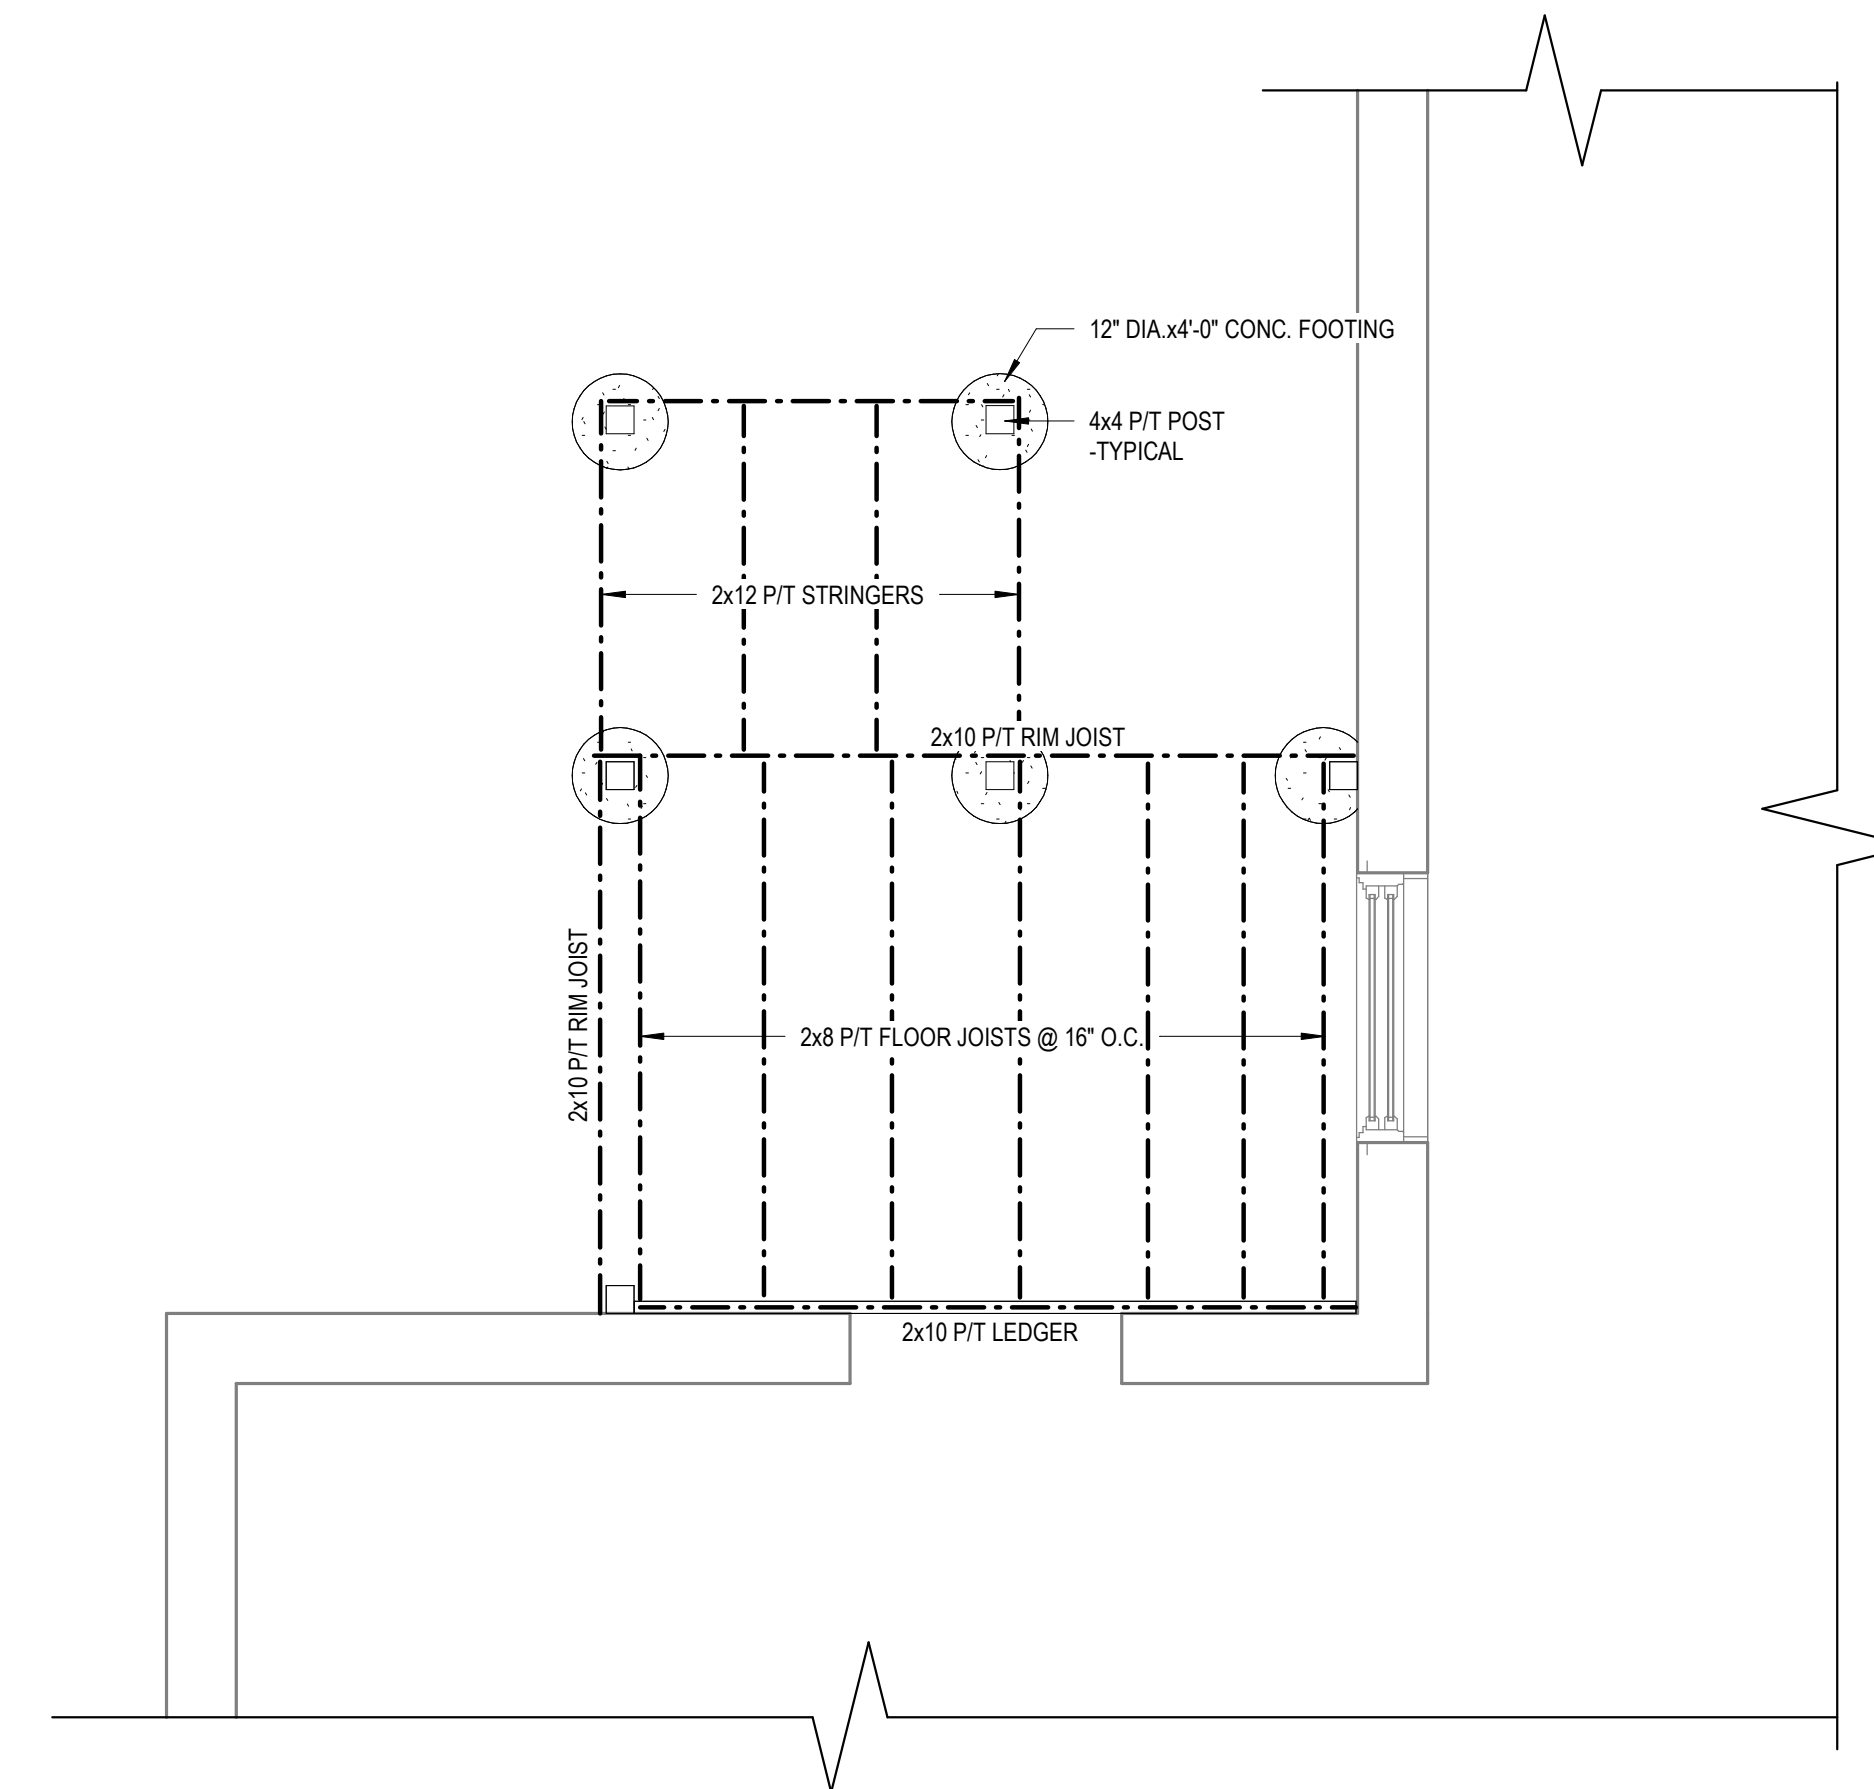


**2** FRAMING PLAN (PROPOSED)  
1/2" = 1'-0"




**3** PERSPECTIVE VIEW (PROPOSED)

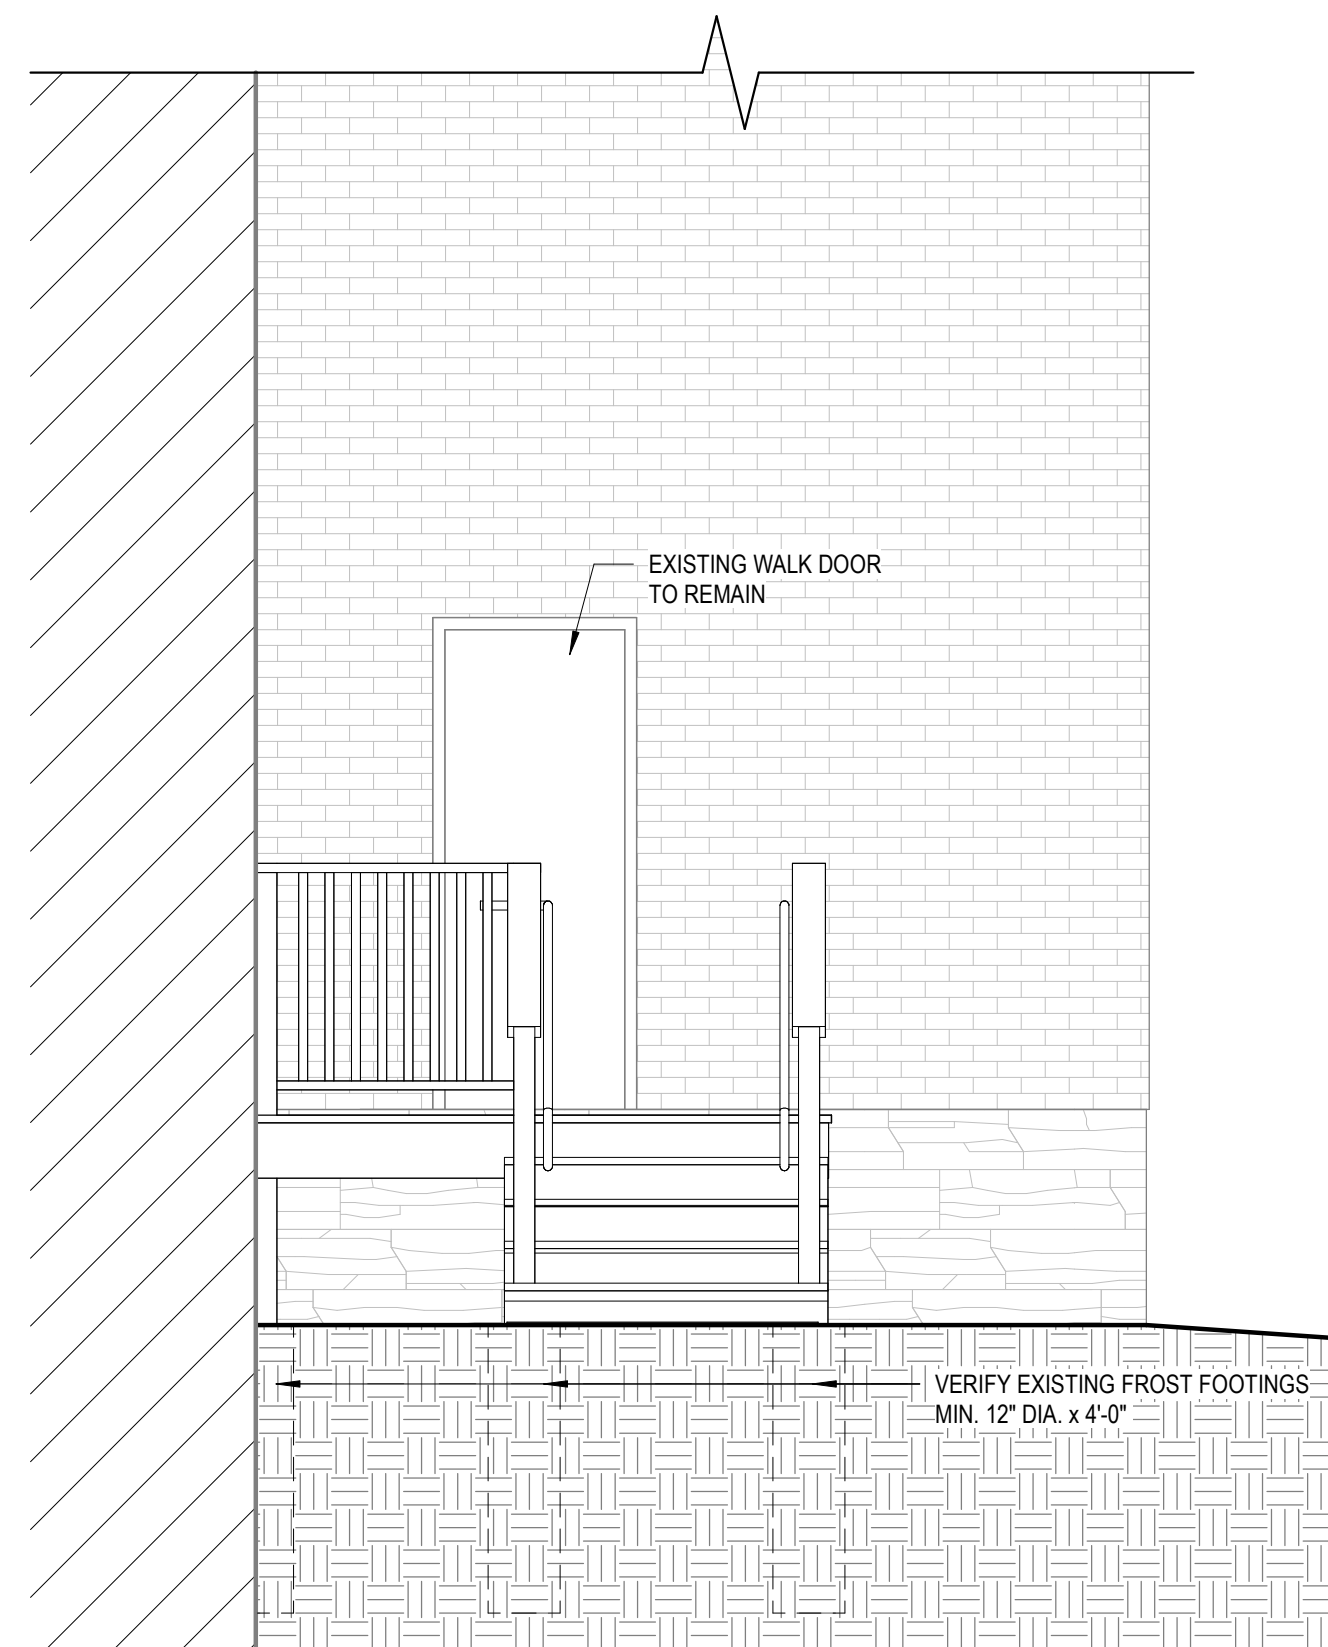

**4** NORTH ELEVATION  
3/8" = 1'-0"

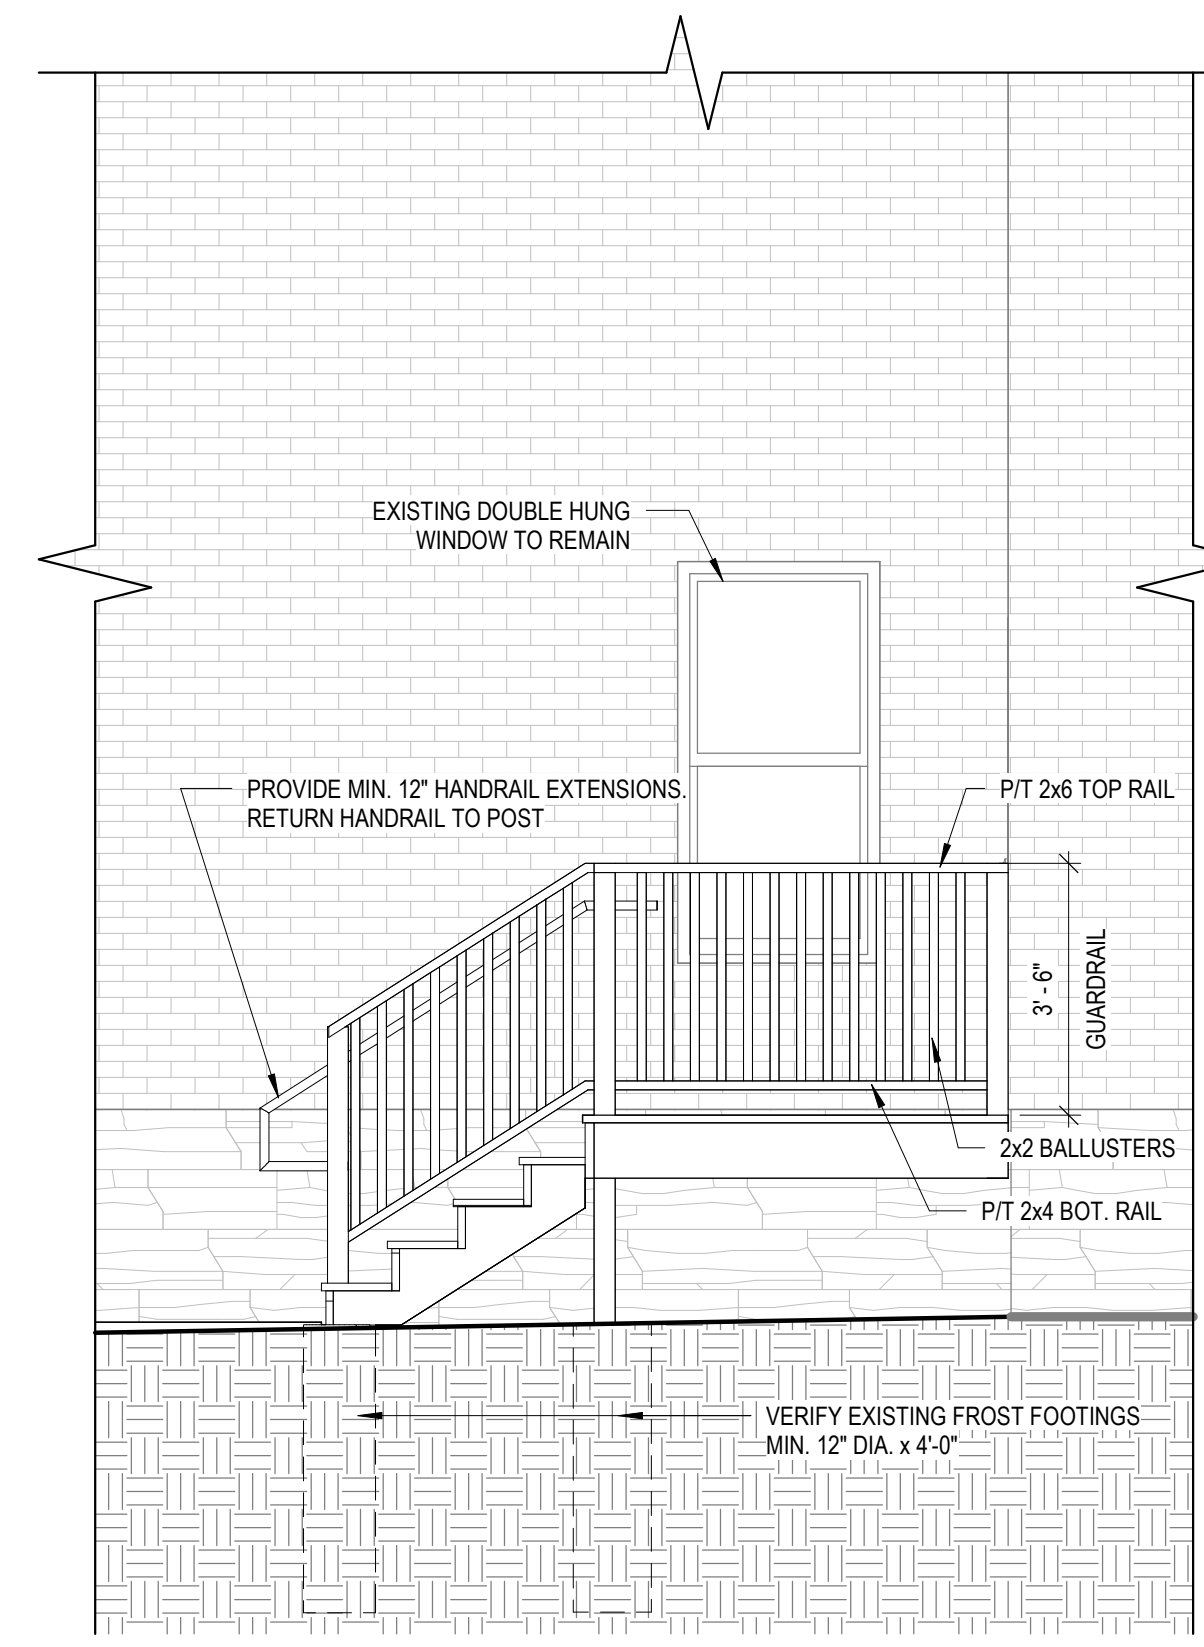

**5** WEST ELEVATION  
3/8" = 1'-0"

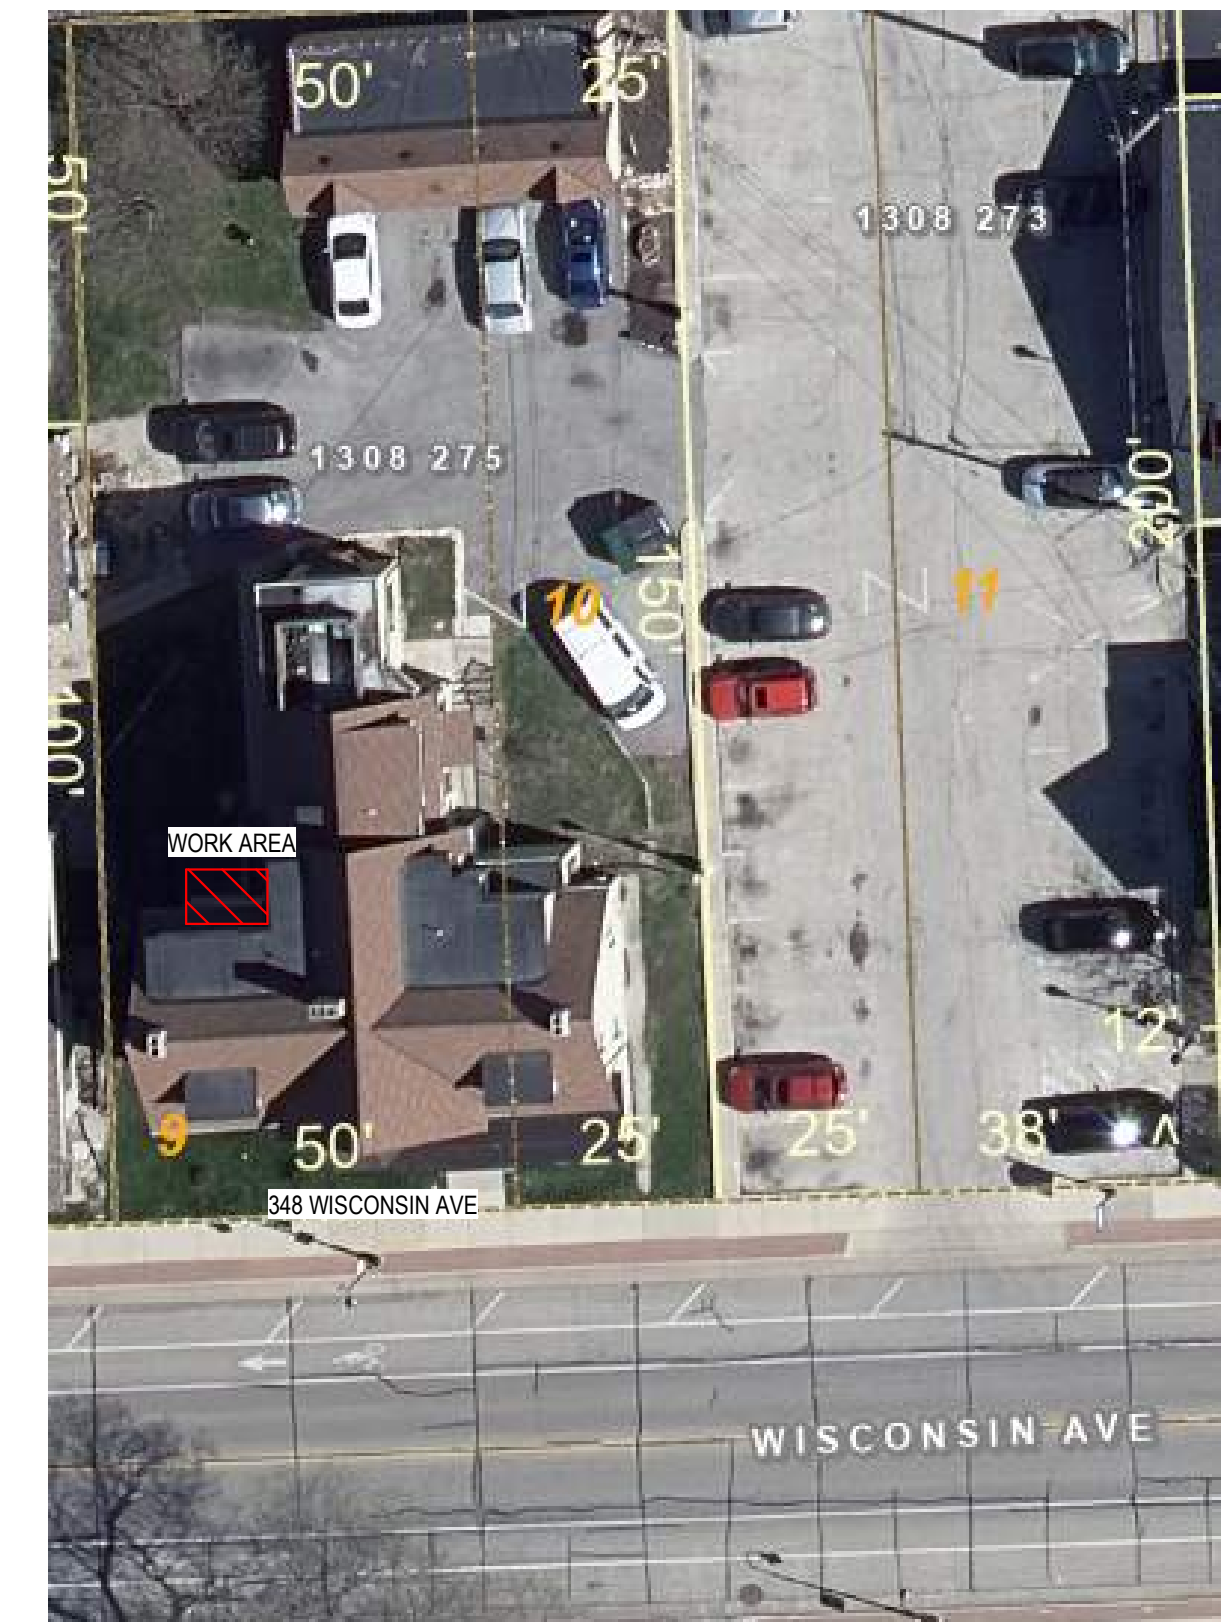

**6** WORK AREA MAP  
NOT TO SCALE



**REVISIONS**

No.	DATE	DESCRIPTION
-----	------	-------------

**THESE DOCUMENTS REFLECT INTENT AND MAY BE SUBJECT TO CHANGE. THESE ARE NOT FINAL CONSTRUCTION DOCUMENTS AND SHOULD NOT BE USED FOR FINAL BIDDING OR CONSTRUCTION RELATED PURPOSES.**

**LANDMARK COMMISSION**

SHEET TITLE:	EXIT STAIR PLANS
JOB NUMBER:	23173
ISSUED DATE:	12.22.2023
DRAWN BY:	JJR
SHEET NUMBER:	A1.1

**A1.1**