


	PROPOSED 18" CURB & GUTTER
	PROPOSED SANITARY SEWER LINE
	PROPOSED STORM SEWER LINE
	PROPOSED STORM CATCH BASIN/ MANHOLE
	PROPOSED WATER MAIN
	PROPOSED HYDRANT
	PROPOSED VALVE
	PROPOSED TELEPHONE
	PROPOSED GAS LINE
	PROPOSED ELECTRICAL LINE
	EXISTING SANITARY SEWER
	EXISTING STORM SEWER
	EXISTING WATER MAIN
	EXISTING ELECTRICAL LINE
	EXISTING OVERHEAD WIRING
	EXISTING TELEPHONE LINE
	EXISTING FIBER OPTIC LINE
	EXISTING GAS LINE
	EXISTING HYDRANT
	EXISTING GATE VALVE
	EXISTING STORM SEWER MANHOLE
	EXISTING STORM SEWER INLETS
	EXISTING SANITARY SEWER MANHOLE
	EXISTING LIGHT POLES
	EXISTING ELEC. AND TELE. PEDESTALS
	EXISTING GAS METER AND VALVES

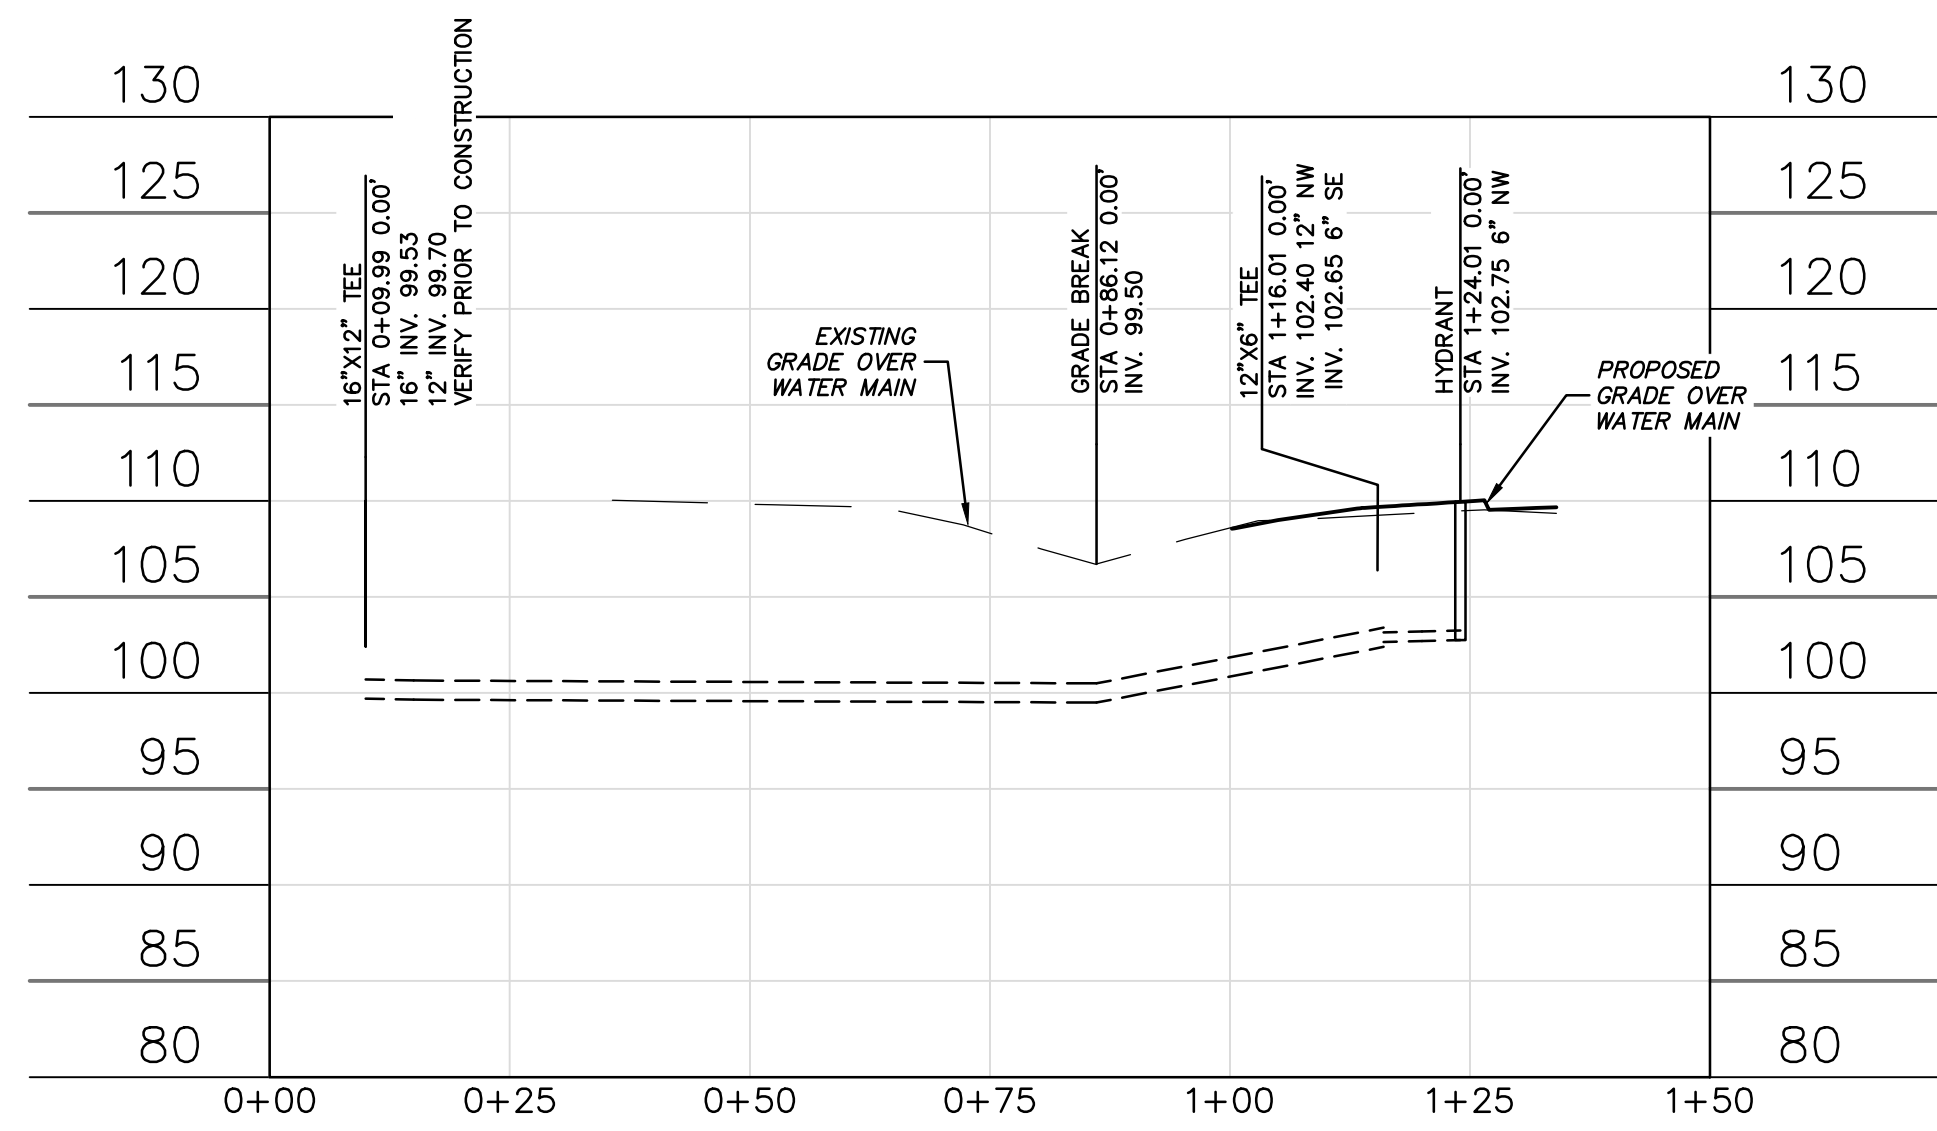

CONTRACTOR SHALL PROVIDE EROSION CONTROL FACILITIES IN ACCORDANCE WITH THE CITY OF WAUKESHA EROSION CONTROL ORDINANCE, THE WISCONSIN DNR STORMWATER CONSTRUCTION AND POST CONSTRUCTION TECHNICAL STANDARDS, NEP PERMIT CONDITIONS, AND THESE DOCUMENTS; THE MOST STRINGENT TO APPLY.

R.A.SMITH NATIONAL ASSUMES NO RESPONSIBILITY FOR DAMAGES, LIABILITY OR COSTS RESULTING FROM CHANGES OR ALTERATIONS MADE TO THIS PLAN WITHOUT THE EXPRESSED WRITTEN CONSENT OF R.A.SMITH NATIONAL.

THE LOCATIONS OF EXISTING UTILITY INSTALLATIONS AS SHOWN ON THIS PLAN ARE APPROXIMATE. THERE MAY BE OTHER UNDERGROUND UTILITY INSTALLATIONS WITHIN THE PROJECT AREA THAT ARE NOT SHOWN.



DIGGERS HOTLINE
Toll Free (800)
Milwaukee 242-8541 259-1181
Hearing Impaired TDD (800) 542-2285
www.DiggersHotline.com

	
STORES	
	
STORES	
<p>KWIK TRIP, Inc. P.O. BOX 2107 1626 OAK STREET LACROSSE, WI 54602-2107 PH. (608) 781-8988 FAX (608) 781-8960</p>	
<p style="text-align: center;">R.A. Smith National <i>Beyond Surveying and Engineering</i></p> <p style="font-size: small; text-align: center;">16746 W. Bluemound Road, Brookfield, WI 53005-6938 262-781-1000 Fax 262-781-4466, www.ra-smith-national.com Appleton, WI Orange County, CA Pittsburgh, PA</p>	
<p><i>PRELIMINARY NOT FOR CONSTRUCTION</i></p>	

WATER MAIN PLAN & PROFILE	CONVENIENCE STORE WITH DIESEL	CITY OF WAUKESHA, WISCONSIN																											
<table border="1" style="width: 100%; border-collapse: collapse;"> <thead> <tr> <th style="width: 15%;">NO.</th> <th style="width: 20%;">DATE</th> <th style="width: 65%;">DESCRIPTION</th> </tr> </thead> <tbody> <tr><td> </td><td> </td><td> </td></tr> <tr><td> </td><td> </td><td> </td></tr> <tr><td> </td><td> </td><td> </td></tr> <tr><td> </td><td> </td><td> </td></tr> <tr><td> </td><td> </td><td> </td></tr> <tr><td> </td><td> </td><td> </td></tr> <tr><td> </td><td> </td><td> </td></tr> <tr><td> </td><td> </td><td> </td></tr> </tbody> </table>			NO.	DATE	DESCRIPTION																								
NO.	DATE	DESCRIPTION																											
DRAWN BY _____		RASON																											
SCALE _____		GRAPHIC																											
PROJ. NO. _____		3140410																											
DATE _____		04-12-2015																											
SHEET _____		SP4.1																											