



SWEET DESIGNS  
JOAN M. SWEET  
ARCHITECT

1435 STONEFIELD COURT  
WAUKESHA, WISCONSIN  
53186  
(262) 896-0388

PROJECT:

INTERIOR  
BUILD OUT  
FOR:  
NORTHSTAR  
GROUP LLC

2244 W. Bluemound  
Road

PROJECT  
LOCATION:  
TENANT D  
AMERICAN  
DOJO

MASTER  
PLAN

DATE :  
04/01/15

SHEET NO.

A-1


SHEET INDEX

A-1 MASTER PLAN  
A-2 TENANT FLR. PLAN  
A-3 DOOR SCHEDULE  
ROOM FINISH SCHEDULE  
A-4 REFLECTED CEILING PLAN

BUILDING TYPE IIB NON SPRINKLERED  
TENANT OCCUPANCY - GYMNASIUM GROUP A-3

DESIGN OCCUPANT LOAD PER ROOM

NO.	ROOM NAME	DESIGN LOAD PER IBC 1024J
02	CAFE AREA	5
04	DEANS OFFICE	2
05	DEANS STORAGE	0
06	INTRO/RECALL	8
07	STORAGE	0
12	BAGS/SHOES/COATS	1
13	GIRLS CHANGING	2
14	BOYS CHANGING	2
16	STORAGE	2
17	PARENT VIEWING	6
18	SHALL FLOOR	24
19	HALL FLOOR	41
20	FINISHED WAREHOUSE	2
TOTAL OCCUPANTS		95

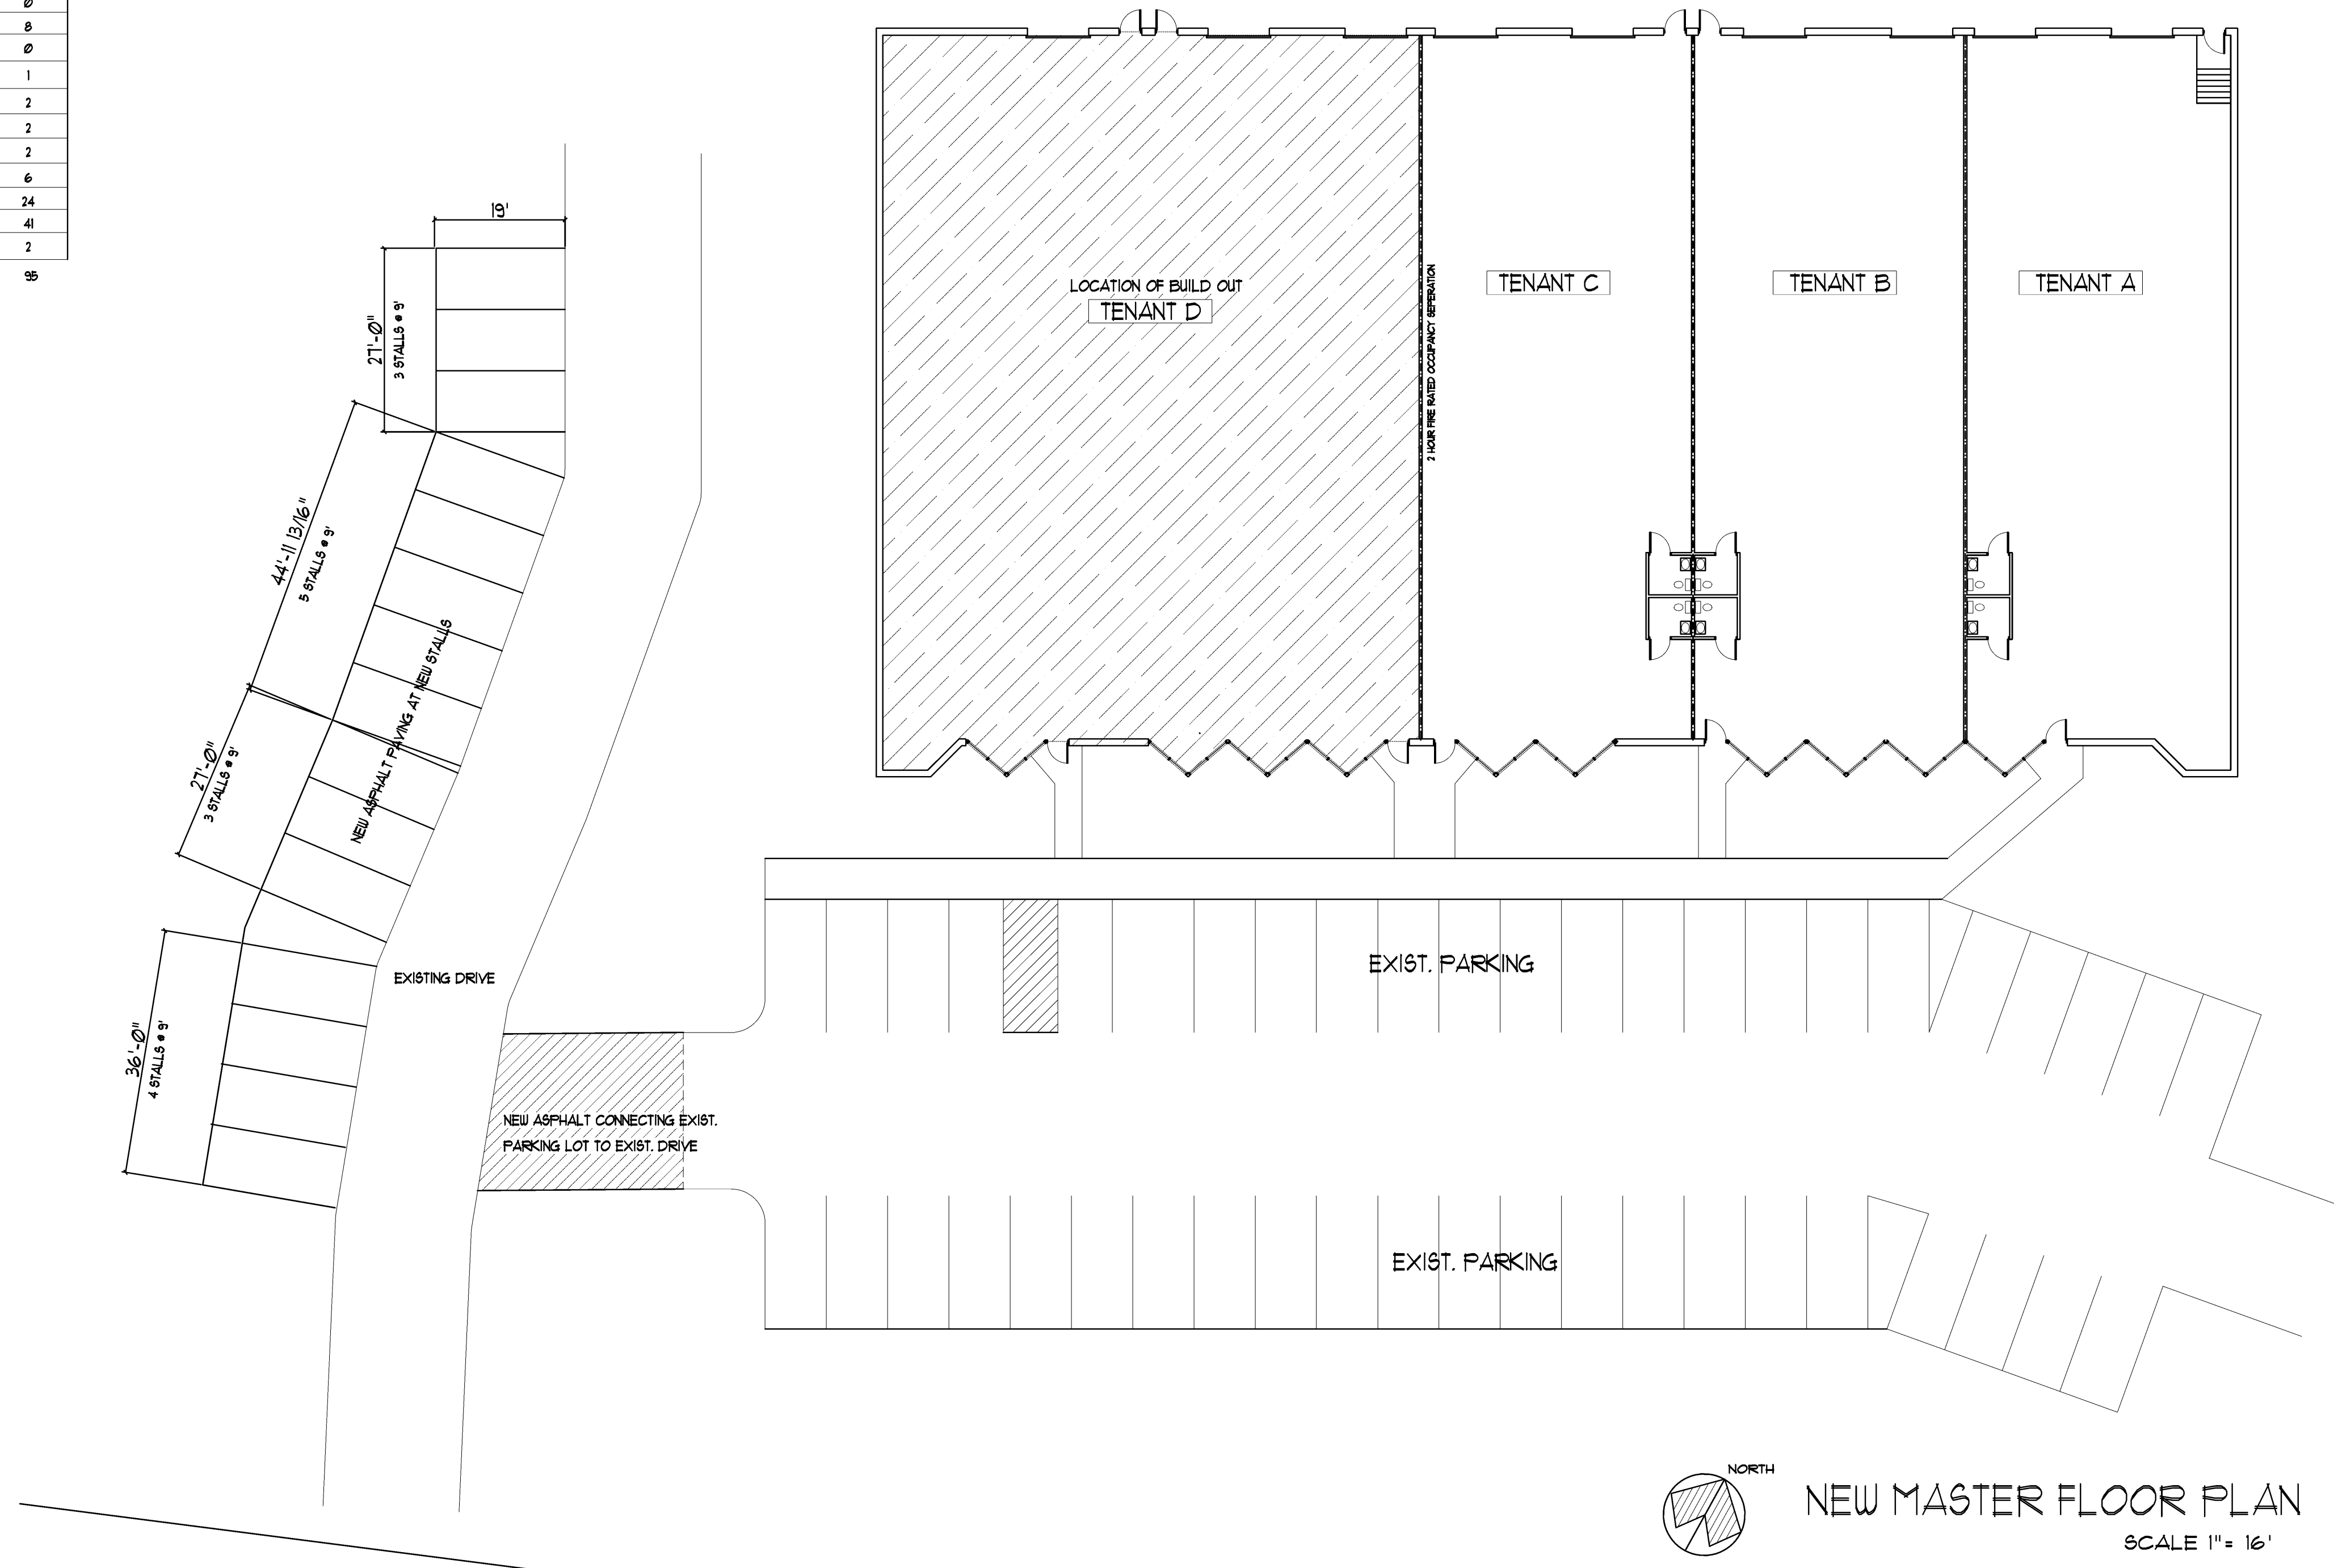

NORTH  
NEW MASTER FLOOR PLAN  
SCALE 1" = 16'