


**SOLO SALONS**  
 1947 MAIN STREET  
 WAUKESHA, WISCONSIN 53086

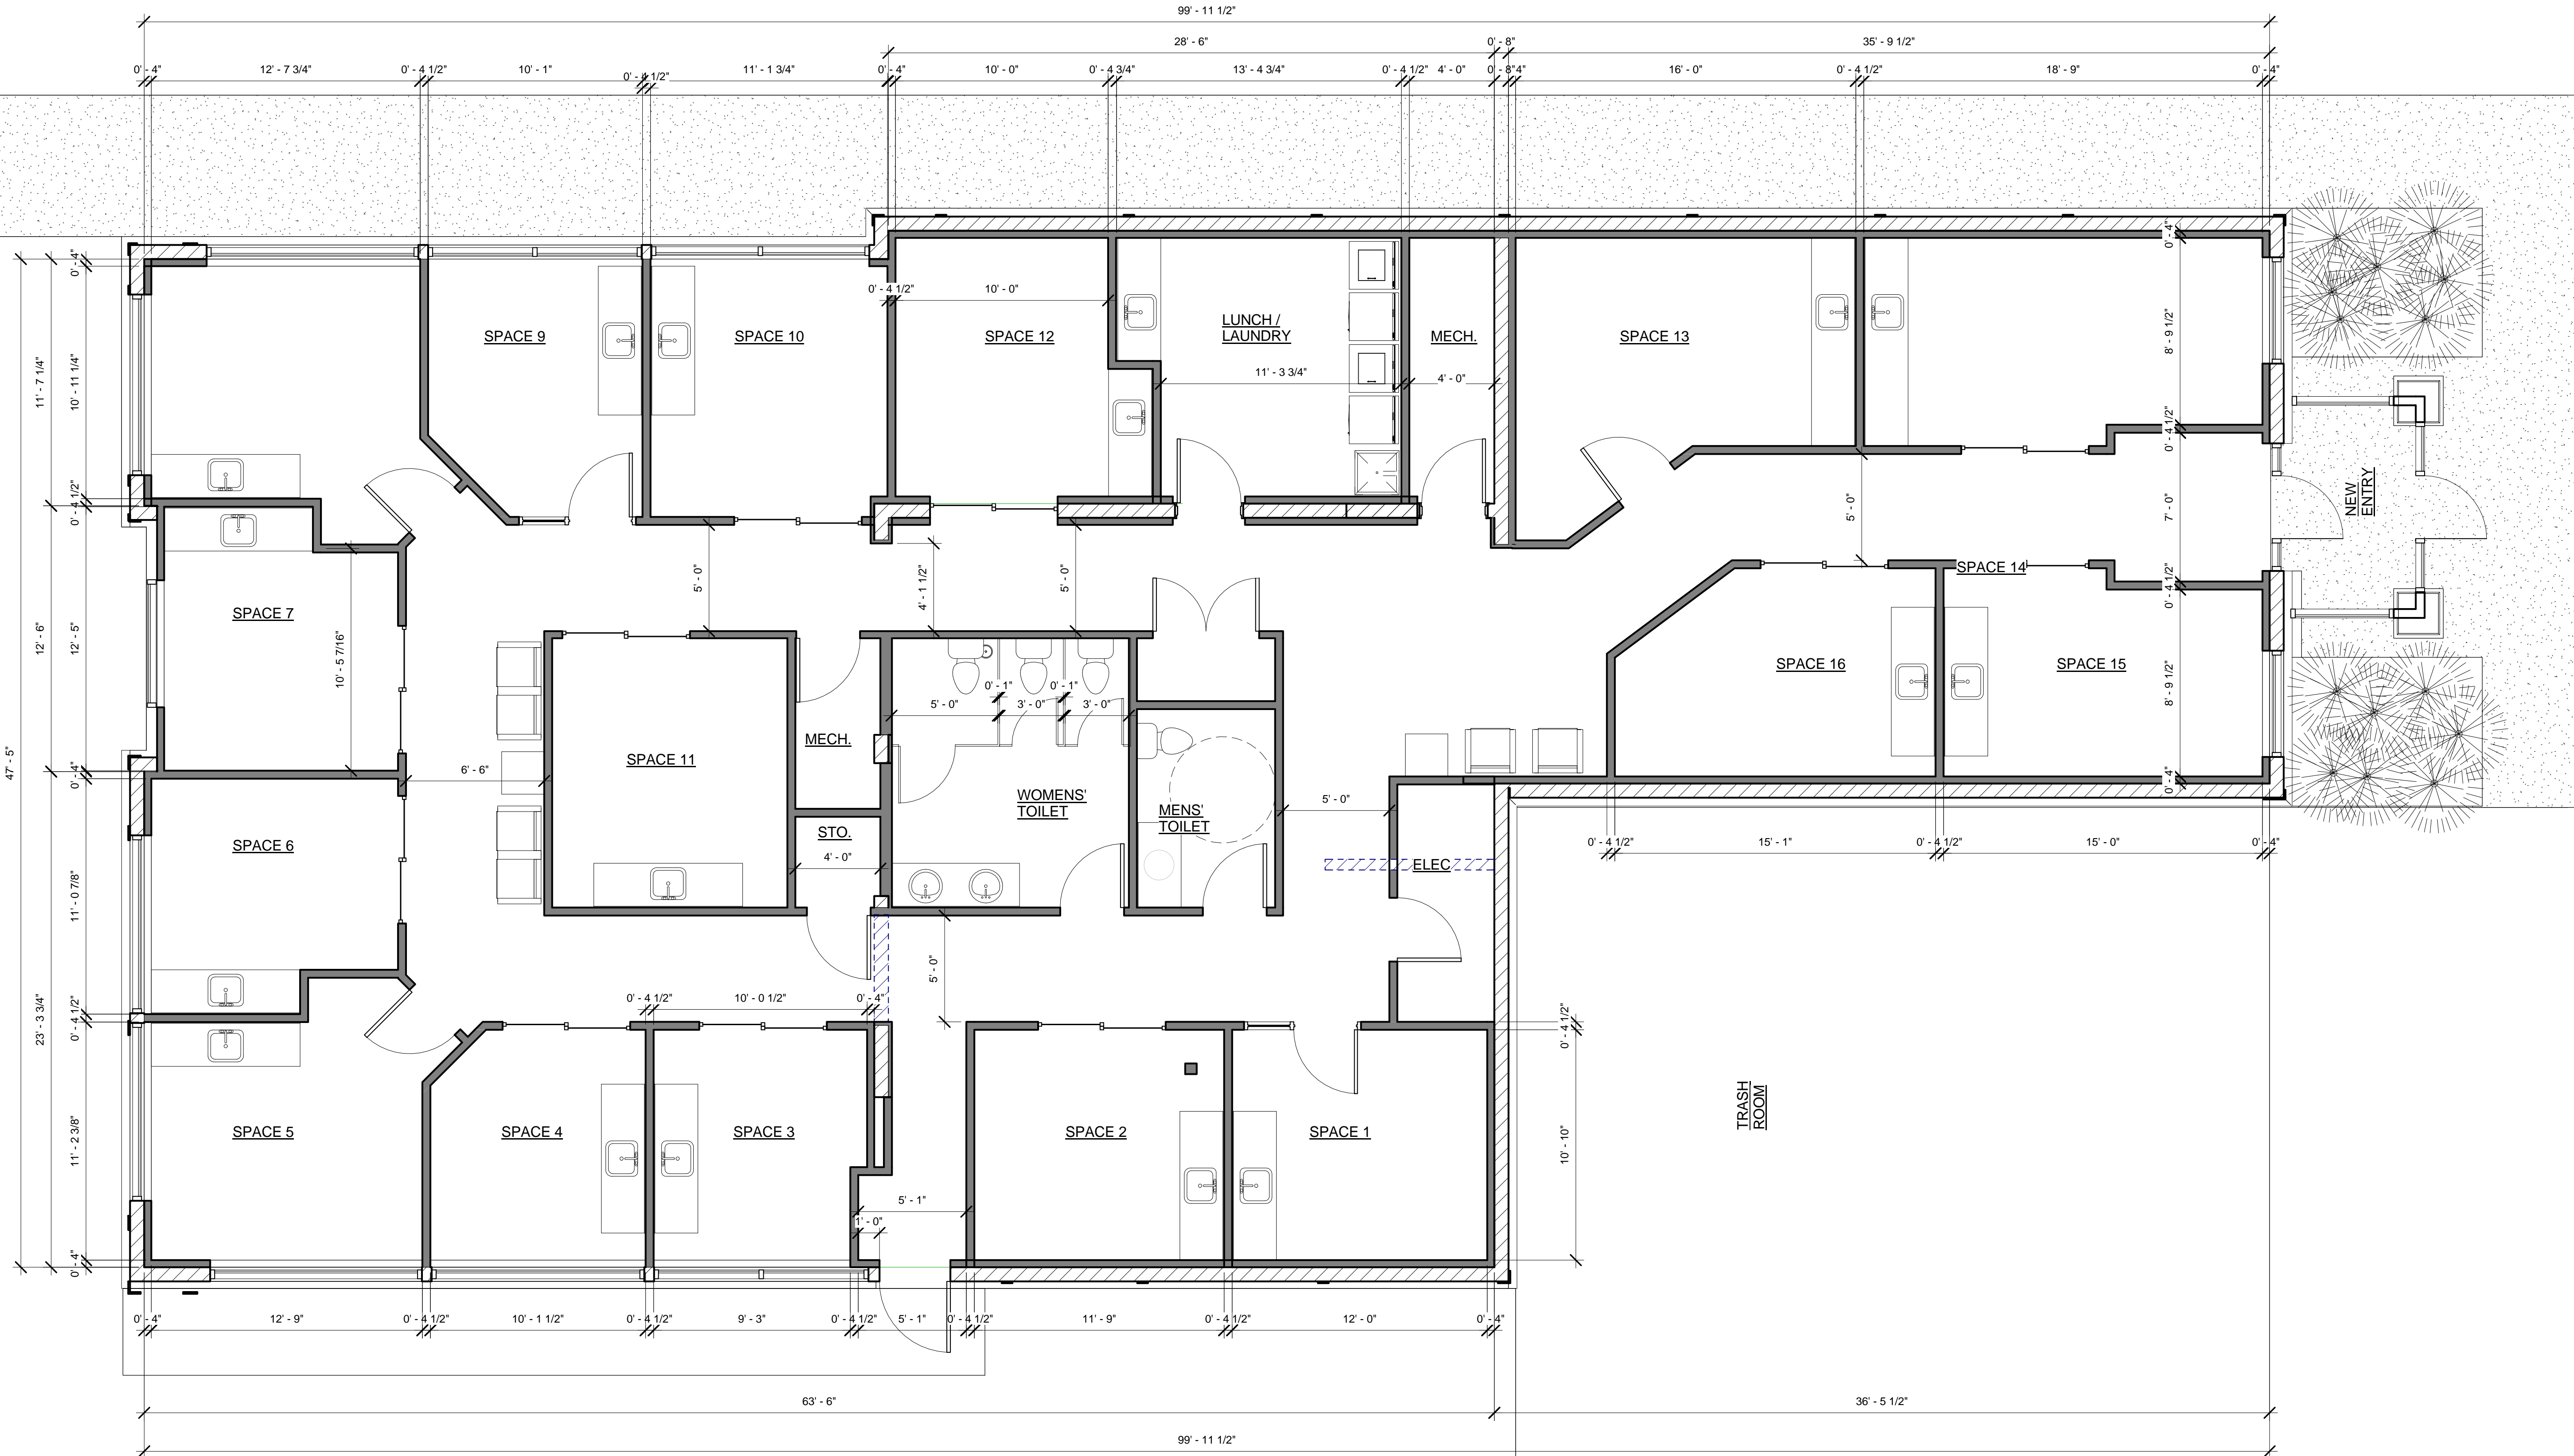

**REVISIONS :**

No.	Description	Date
1	Toilet Room Revisions	4.23.2014

Date :	-
Scale :	As Noted
File Number :	A100.dwg
Drawn :	TES
Project :	-
Sheet Number :	<b>A100</b>
Floor Plan & Demolition Plan	