


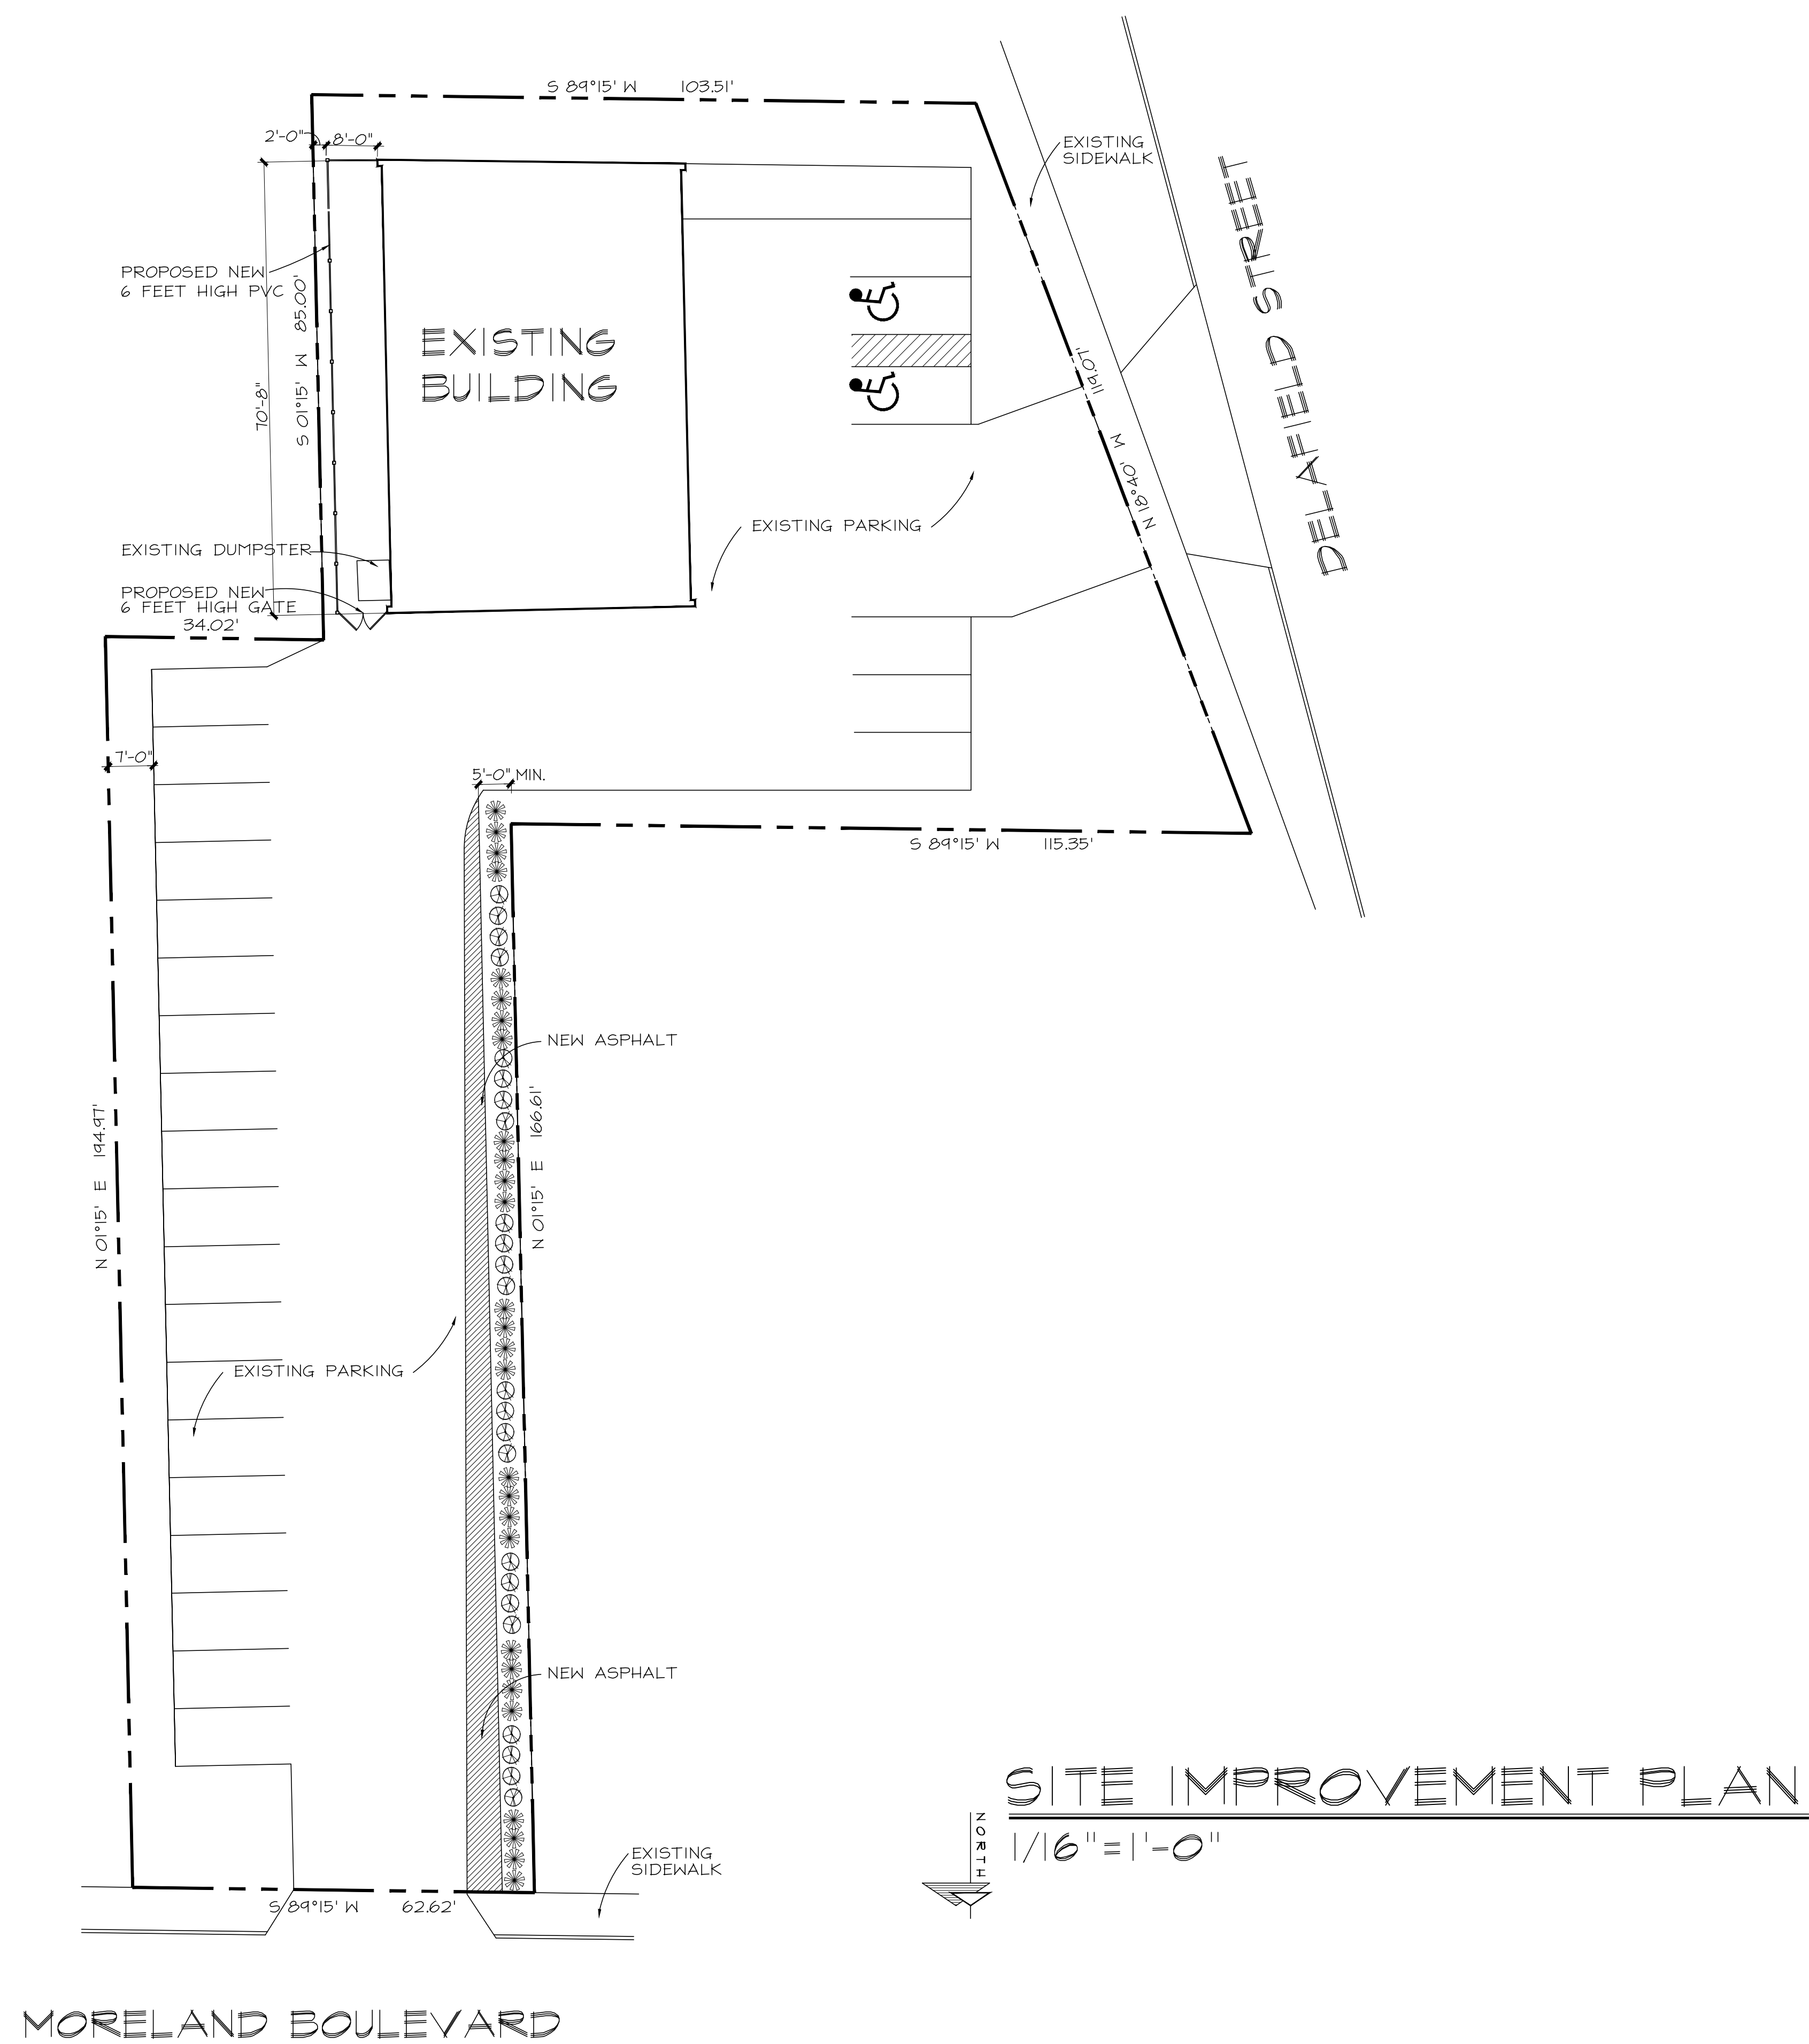

Site Improvement
MSI Auto Repair
1209 DELAFIELD STREET
WAUKESHA, WI

EXISTING
SITE PLAN

DRAWN BY: AA
ISSUE DATE: 8-2-2023
REVISION: DATE:

A1