


Project:  
**COAST CAR WASH  
STORAGE BUILDING**  
Hwy 164 & Arcadian Ave  
Waukesha, WI 53186

Contractor:  
**Triad Construction, Inc.**  
2077 S. 116th Street  
West Allis, WI 53214

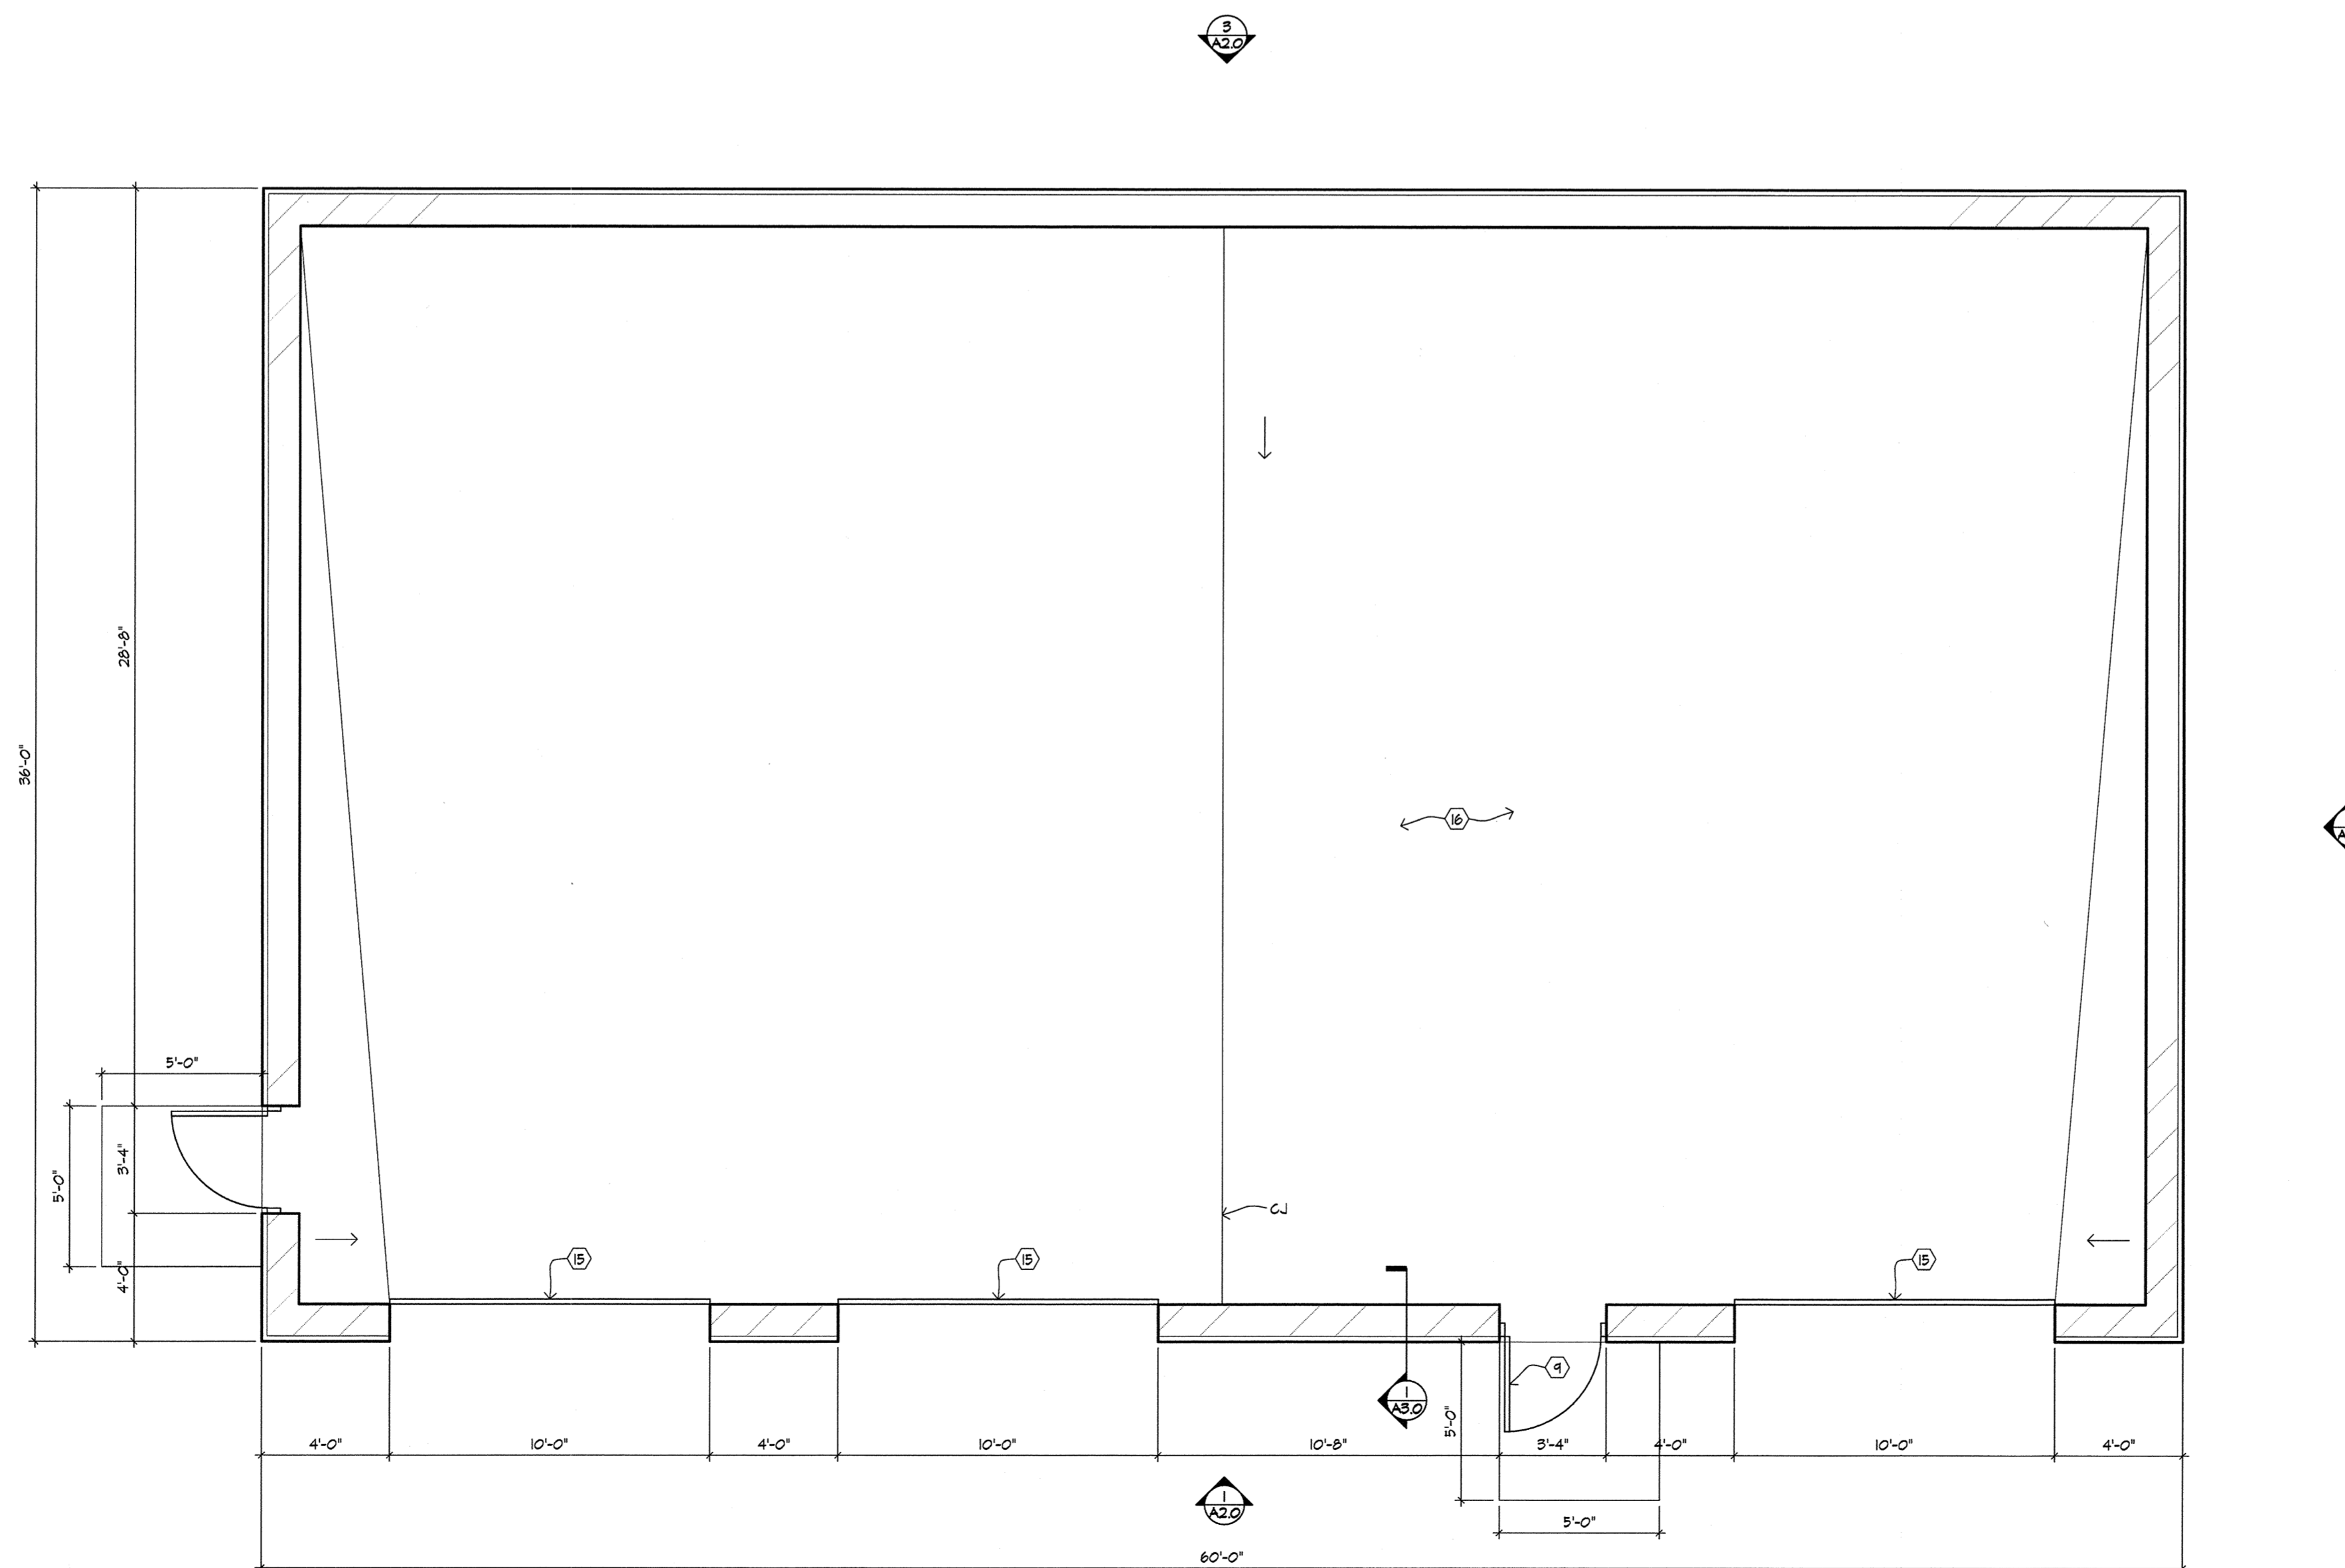

1 FLOOR PLAN

1/4" = 1'-0"

COPYRIGHT Keller Architectural Design, LLC. 2012  
ALL RIGHTS RESERVED  
THIS DRAWING IS NOT TO BE REPRODUCED, CHANGED,  
COPIED OR ASSIGNED TO ANY THIRD PARTY IN ANY  
FORM OR MANNER WITHOUT FIRST OBTAINING THE  
EXPRESSED WRITTEN PERMISSION OF Keller Architectural  
Design, LLC. THE CLIENT AGREES TO INDEMNIFY AND  
HOLD THE ARCHITECT HARMLESS FROM ANY  
DAMAGES, LIABILITY, OR COST, INCLUDING  
ATTORNEY'S FEES AND COSTS OF DEFENSE ARISING  
FROM ANY CHANGES OR ALTERATIONS MADE BY  
ANYONE OTHER THAN THE ARCHITECT, OR FROM ANY  
REUSE OF THE DRAWINGS OR DATA WITHOUT THE  
PRIOR WRITTEN CONSENT OF THE ARCHITECT.

Revisions:

Date	Number	Description

Sheet Title:  
FLOOR PLAN

Project No.: 17.30  
Date: September 11, 2017  
Sheet No.: