




**FRONT ELEVATION**

SCALE: 1/4" = 1'-0"

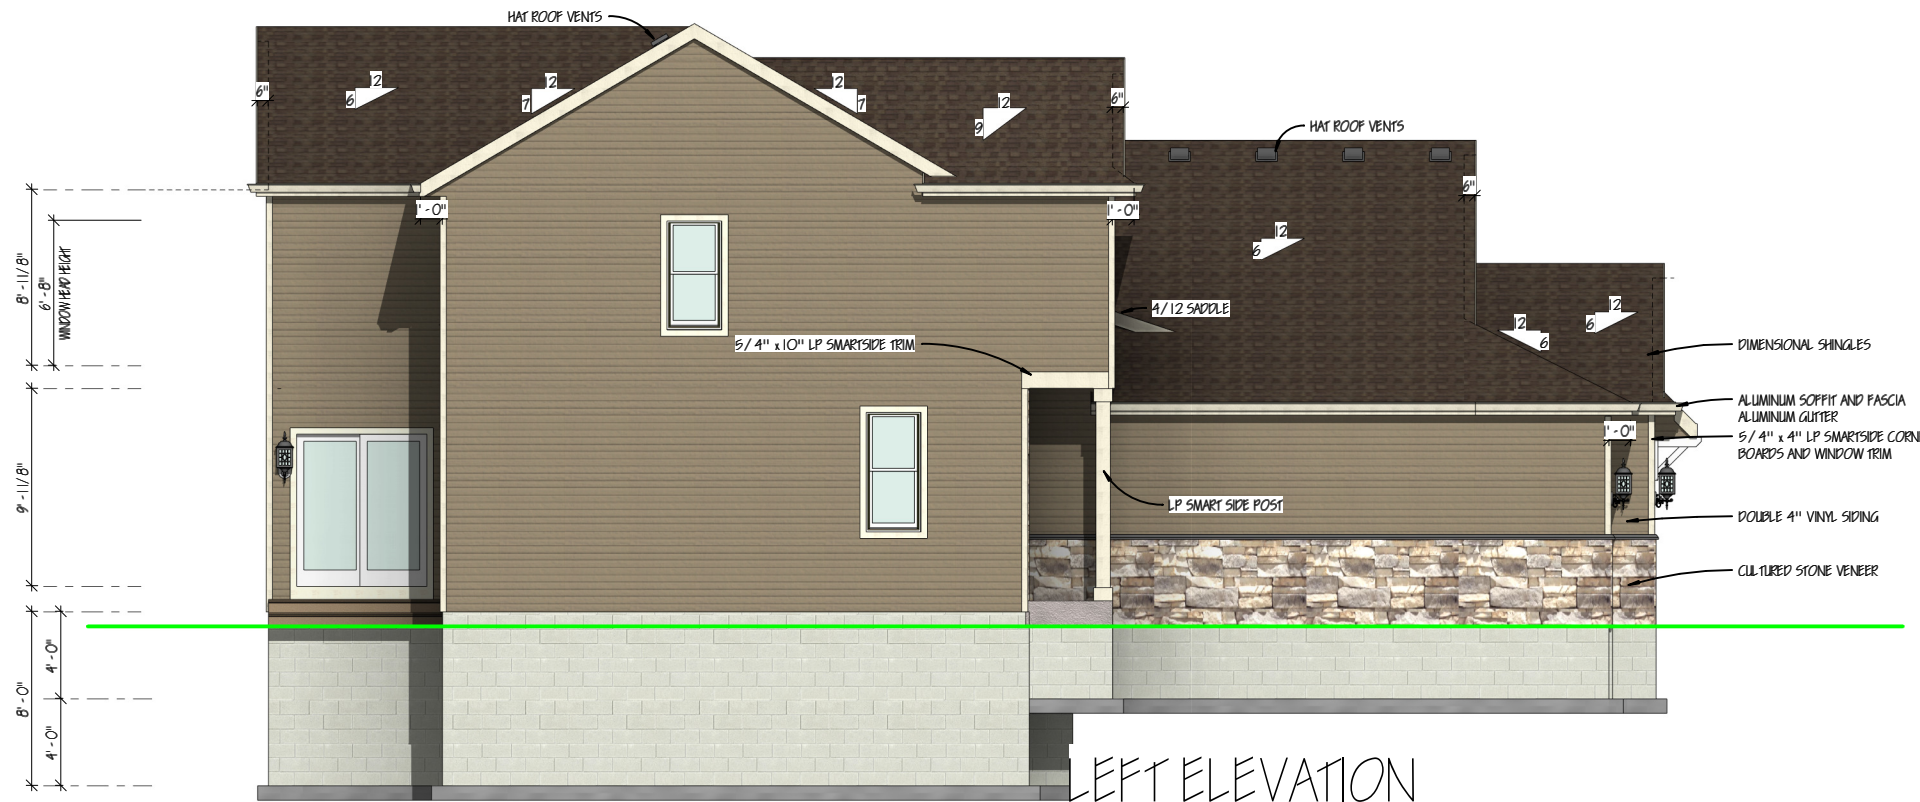

**LEFT ELEVATION**

SCALE: 1/4" = 1'-0"

COPYRIGHT DAVID AND GOLIATH BUILDERS, INC. IT IS UNLAWFUL FOR ANYONE TO USE OR REPRODUCE BY ANY MEANS ALL OR ANY PORTION OF THESE CONSTRUCTION DOCUMENTS WITHOUT THE EXPRESSED WRITTEN PERMISSION OF DAVID AND GOLIATH BUILDERS, INC.

| PHASE | DATE | PHASE | DATE |
|-------|------|-------|------|
|       |      |       |      |
|       |      |       |      |
|       |      |       |      |

**DAVID AND GOLIATH BUILDERS**  
 1177 QUAIL COURT, SUITE 100  
 PEWAUKEE, WISCONSIN 53072  
 TEL: 262-691-8841  
 FAX: 262-691-8859



BUILDING #7  
 FEETFOOT DRIVE  
 WAUKESHA, WI 53186

FRONT AND LEFT ELEVATION

SHEET 1 OF 3