

**PROJECT INFORMATION**

PROPOSED BUILDING ADDITION FOR:  
**MONTESSORI SCHOOL OF WAUKESHA**  
 2600 SUMMIT AVENUE • WAUKESHA, WI 53188

PROFESSIONAL SEAL


**SHEET DATES**

ISSUED FOR CONSTRUCTION  
 IFC JAN. 15, 2026


JOB NUMBER  
 230187600

SHEET NUMBER


**A1.4A**

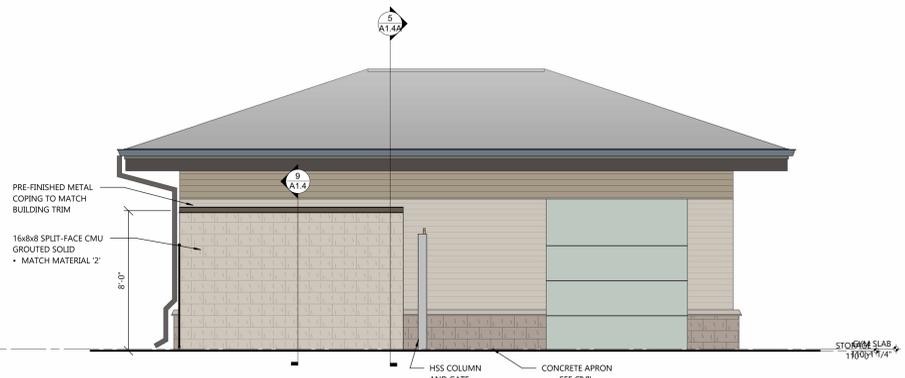

**1 WEST STORAGE ELEVATION**  
 SCALE: 1/4" = 1'-0"

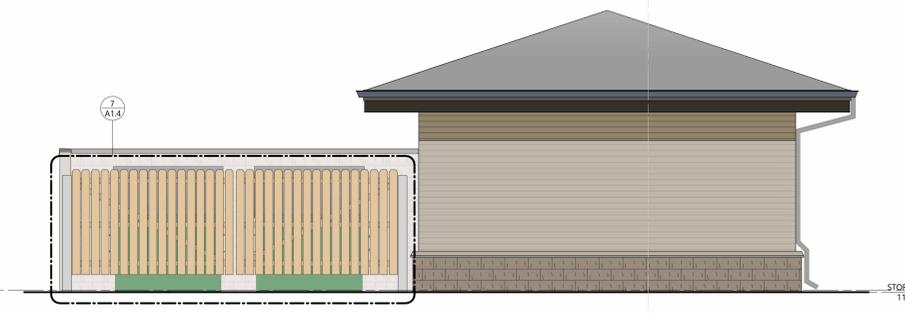


**2 SOUTH STORAGE ELEVATION**  
 SCALE: 1/4" = 1'-0"

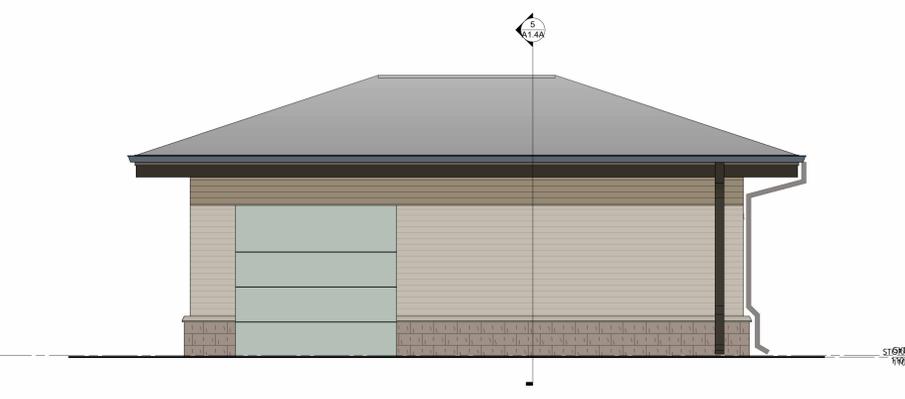


**3 EAST STORAGE ELEVATION**  
 SCALE: 1/4" = 1'-0"




**4 NORTH STORAGE ELEVATION**  
 SCALE: 1/4" = 1'-0"

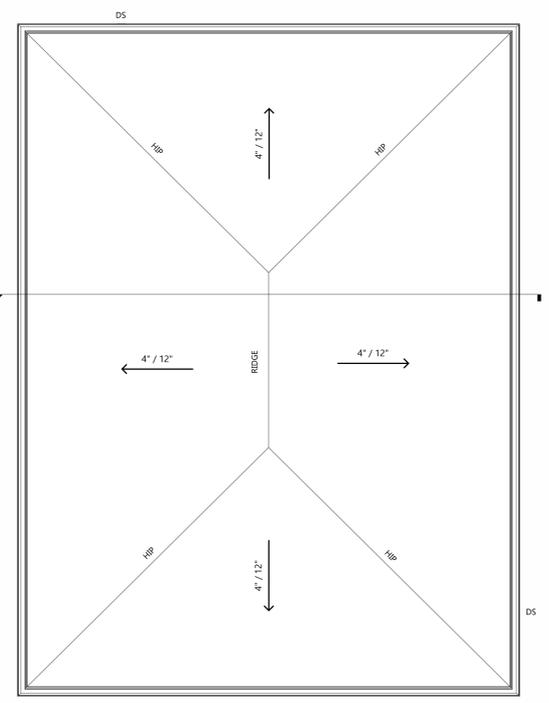

**STORAGE BUILDING ROOF PLAN**  
 SCALE: 1/4" = 1'-0"

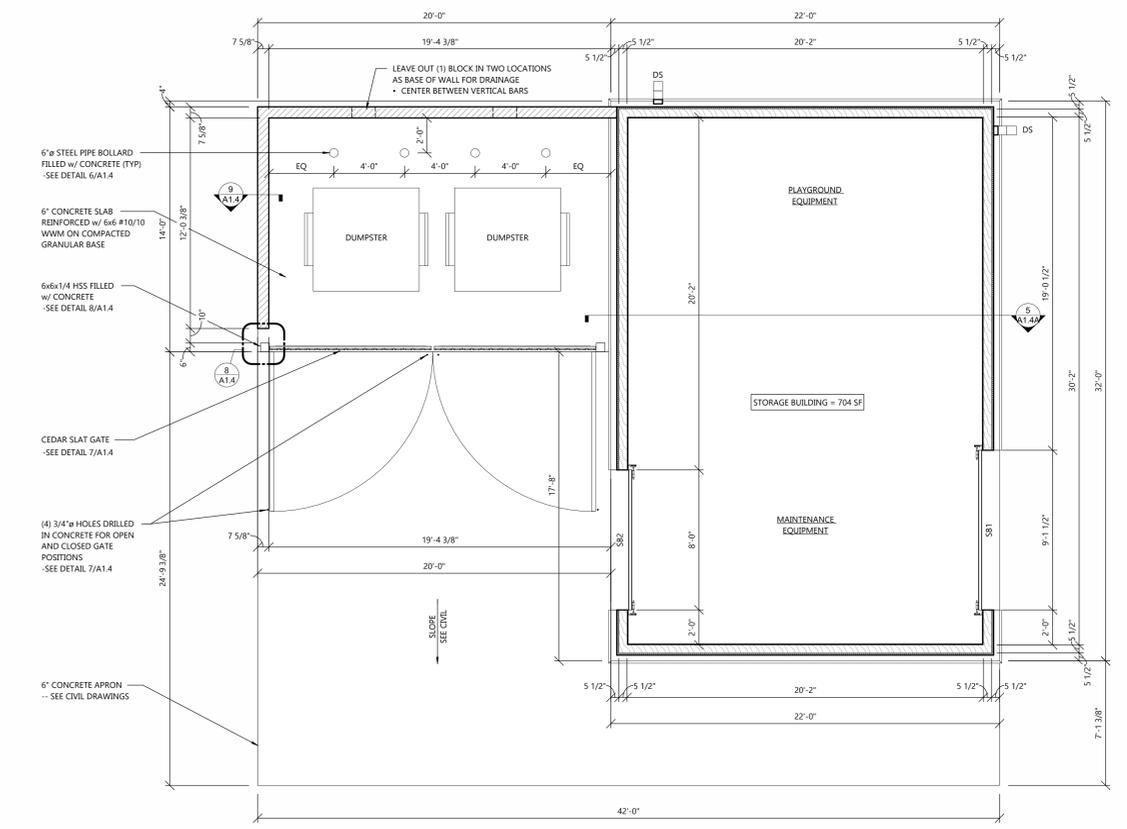

**STORAGE BUILDING FLOOR PLAN**  
 SCALE: 1/4" = 1'-0"

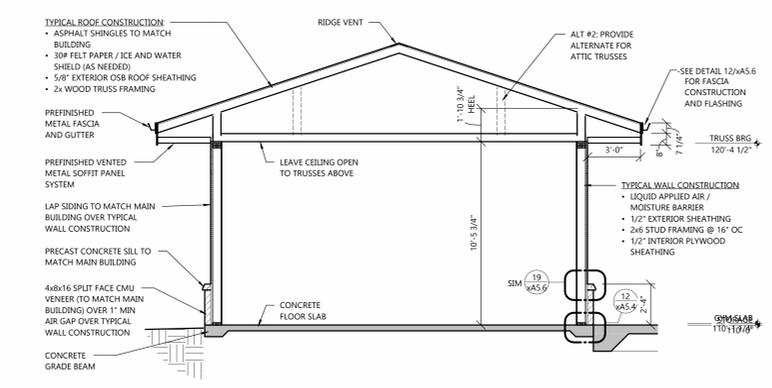

**5 STORAGE BUILDING SECTION**  
 SCALE: 1/4" = 1'-0"