



12x22
Detached Garage


Hunt, Carol
534 Groove St
Waukesha 53186

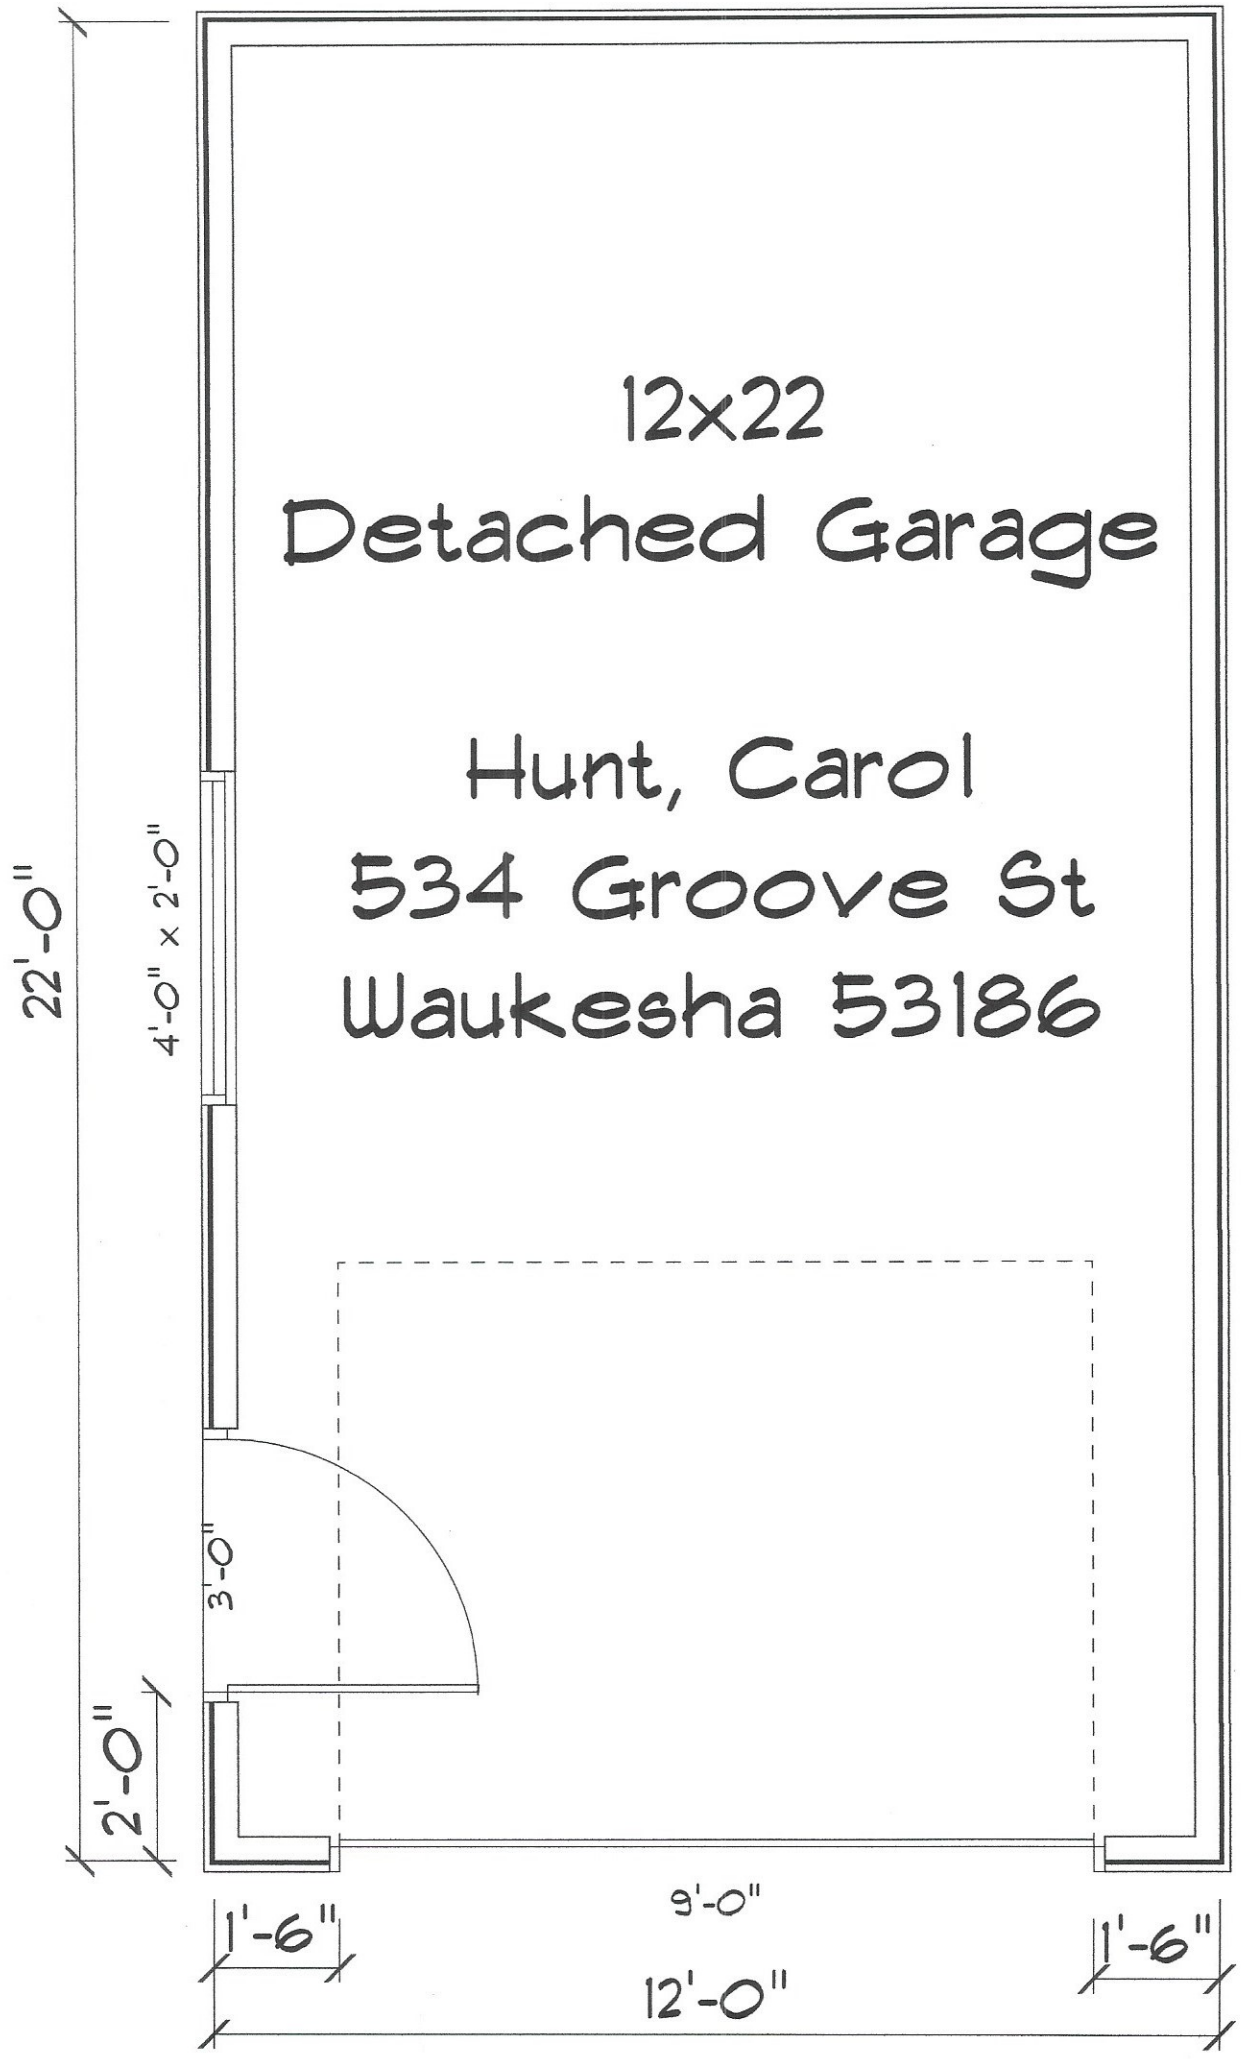

12x22
Detached Garage

Hunt, Carol
534 Groove St
Waukesha 53186

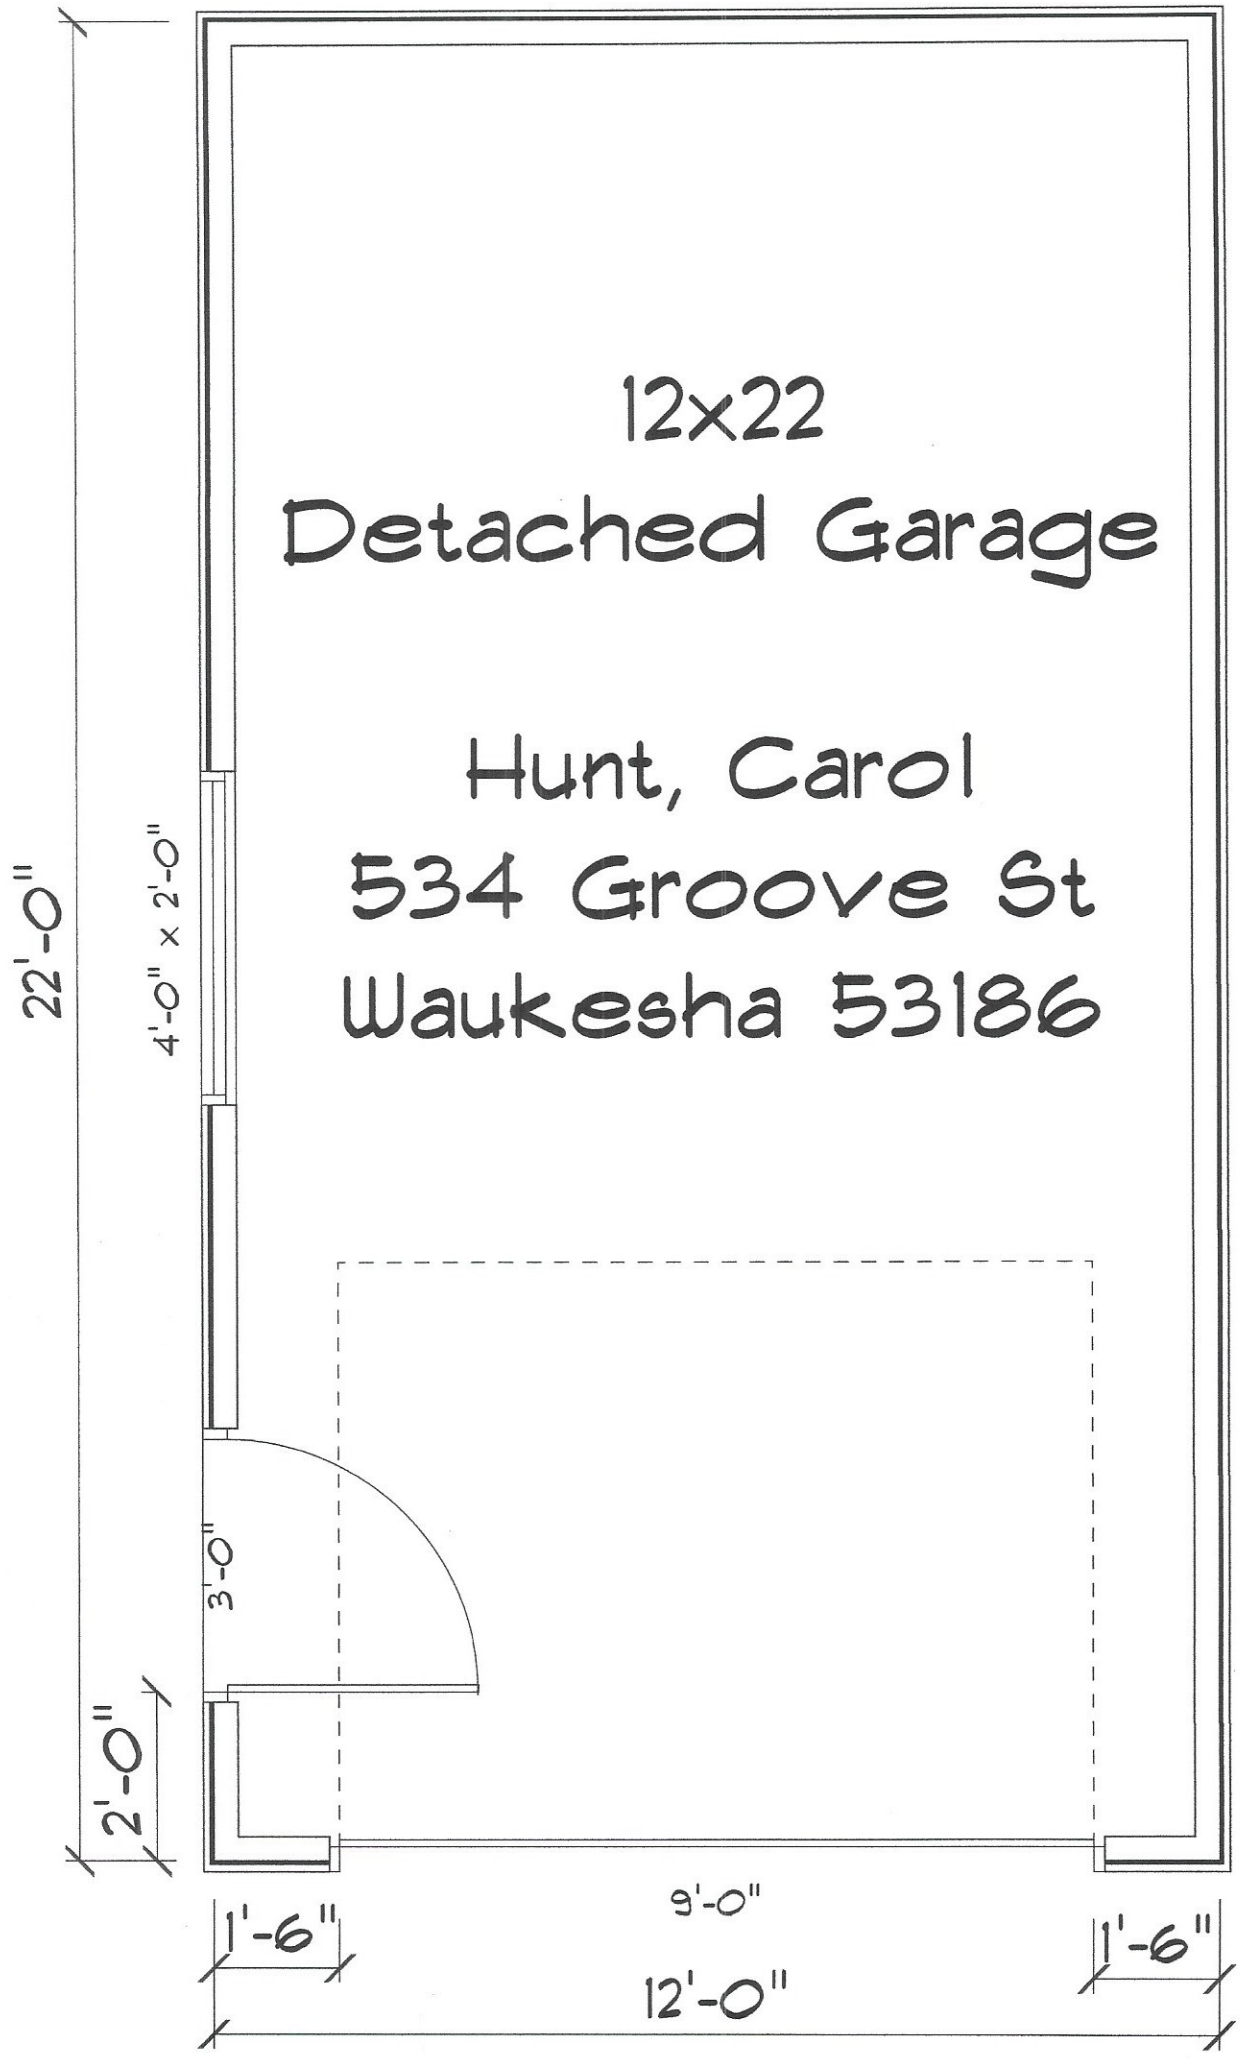

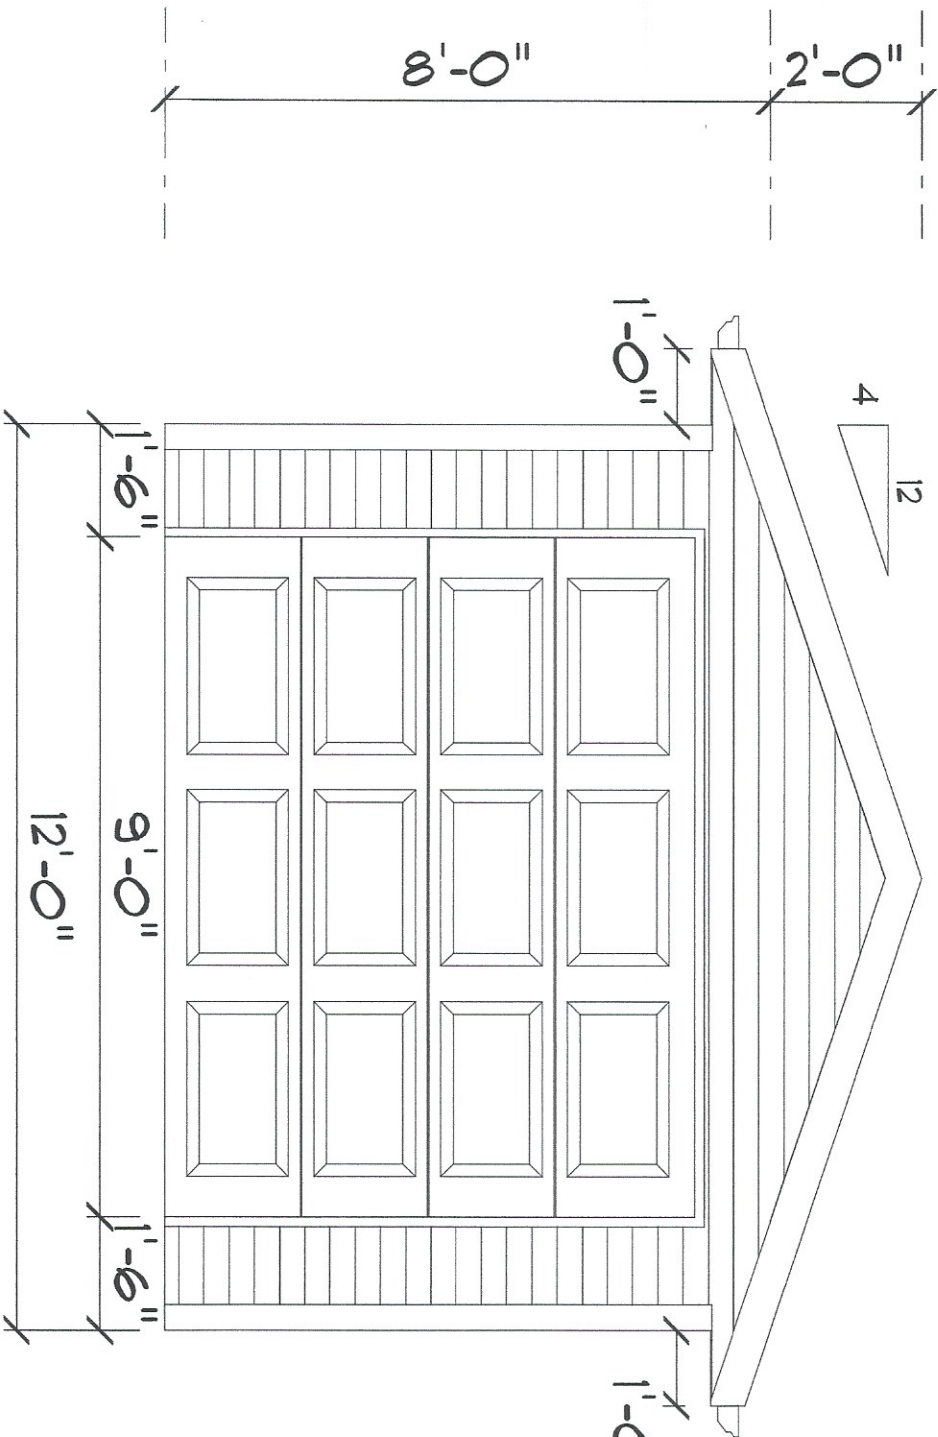

9x7

Overhead Door-
clay

Aluminum Soffit/Fascia
& Door Trim-

1'-0" Pebblestone clay

Seamless Gutters-
Pebblestone Clay

Dimensional Shingles-
Patriot Red

D4_vingl-
Wicker

FRONT ELEVATION

SCALE: 1/4" = 1'-0"




LEFT ELEVATION

SCALE: 1/4" = 1'-0"


36" Fiberglass
Service Door

4'x2' Slider-
Clay

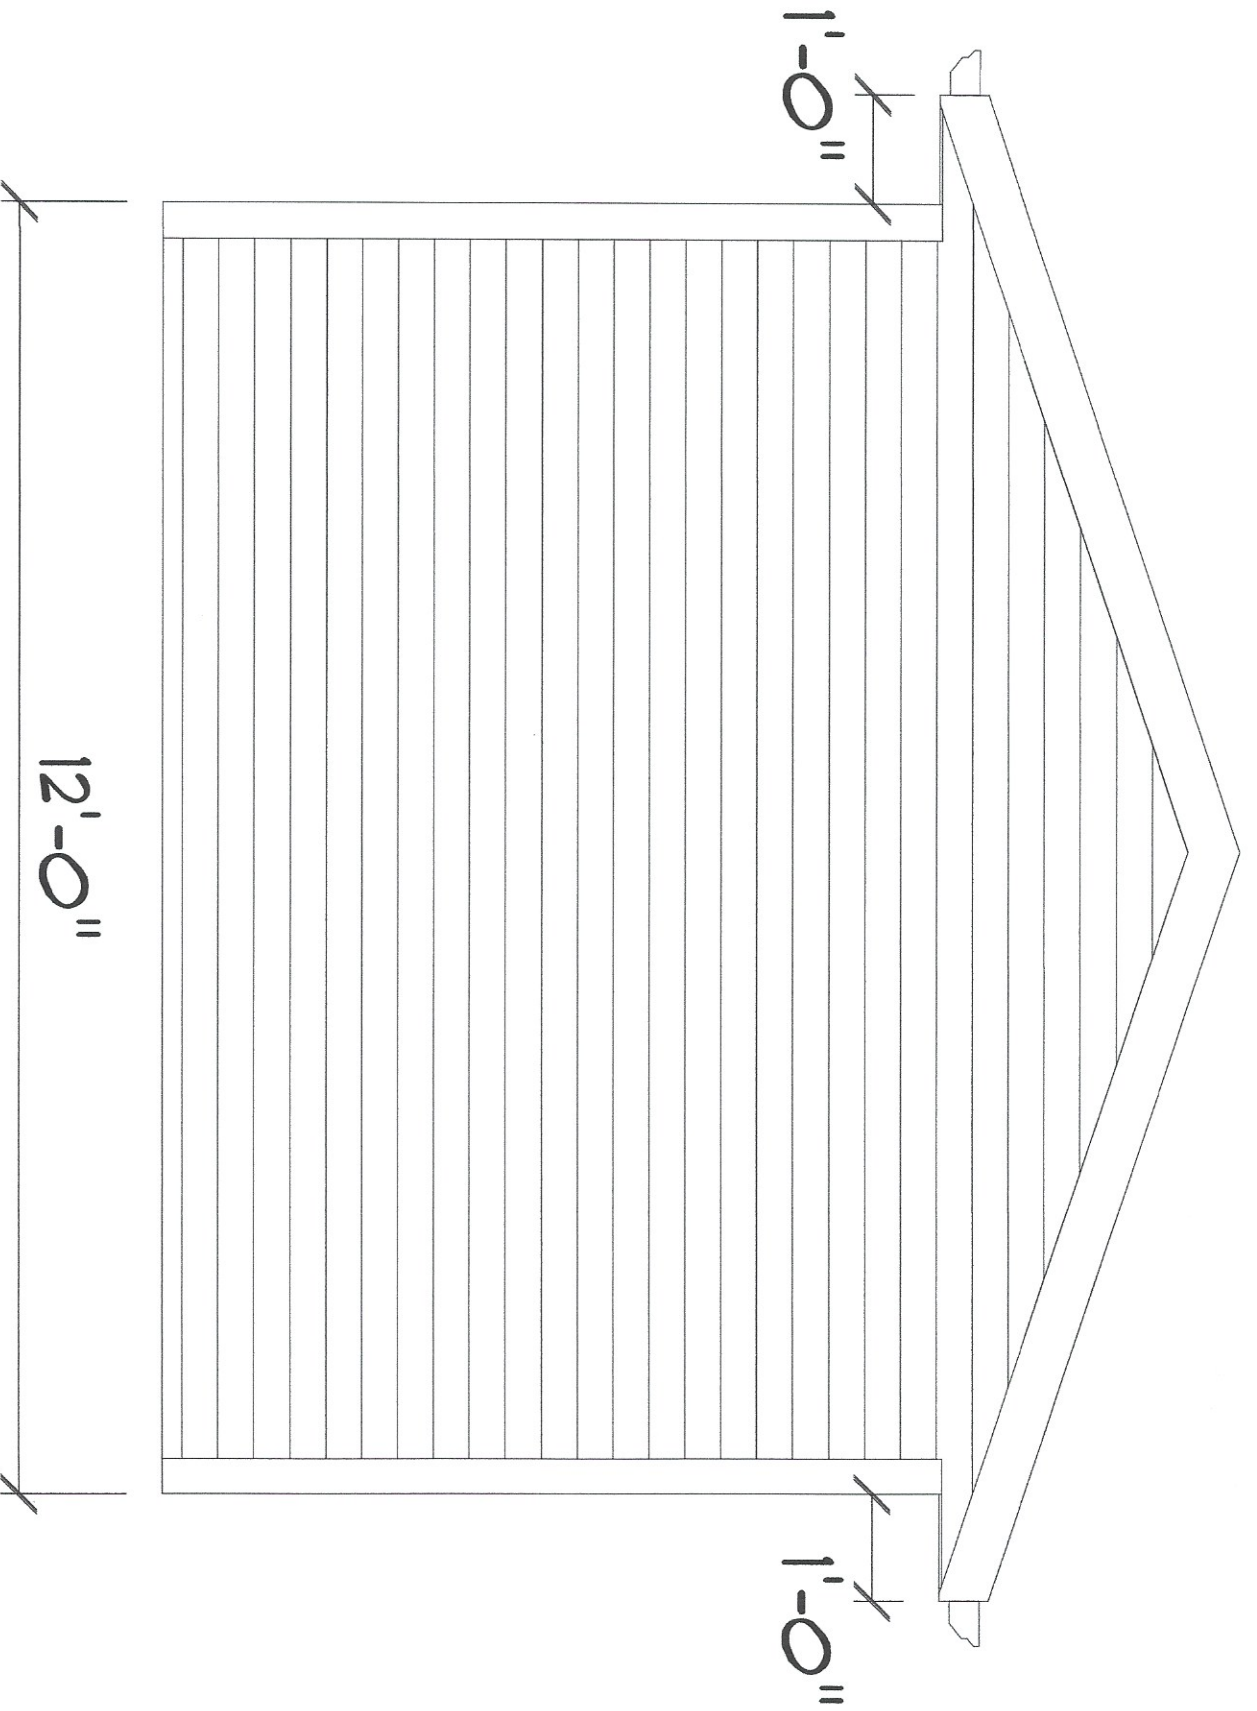

REAR ELEVATION

SCALE: 1/4" = 1'-0"

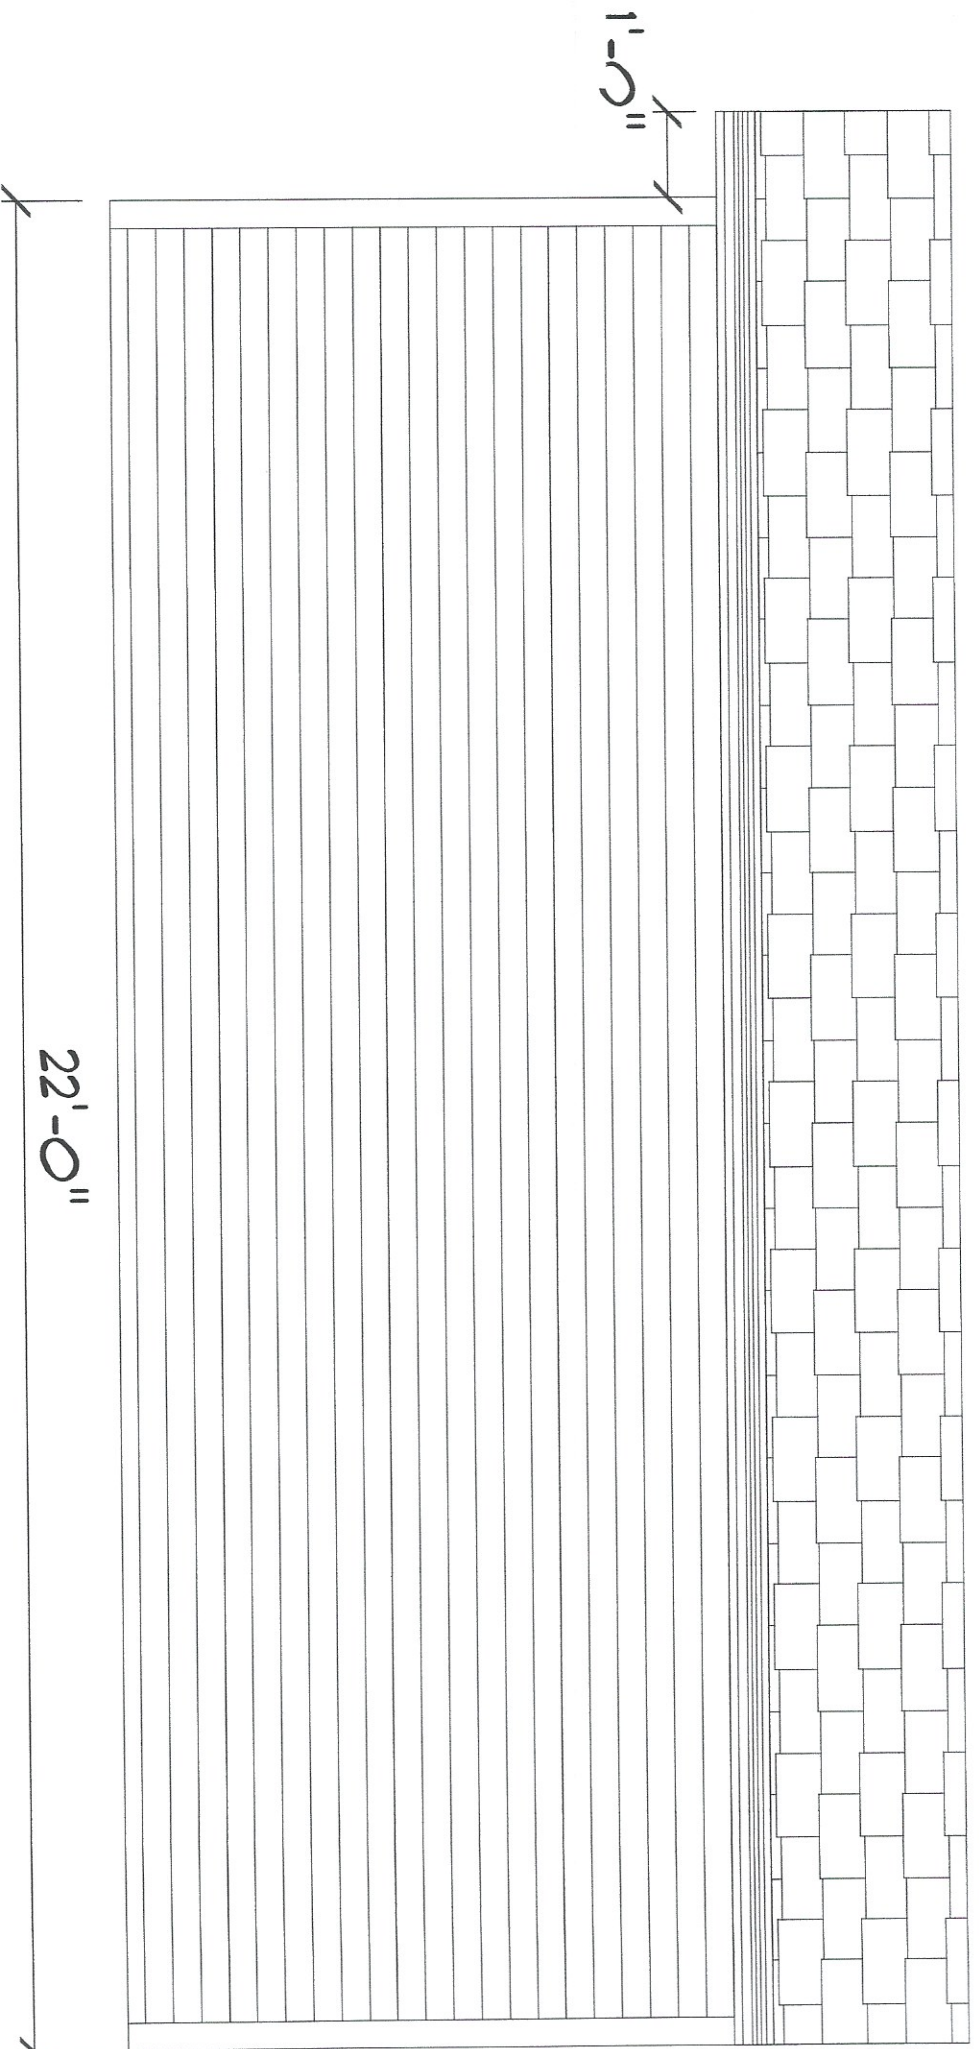

RIGHT ELEVATION

SCALE: 1/4" = 1'-0"