



SMART ASSET REALTY
OFFICE SPACE
200 W. Main St.
Waukesha, WI 53186

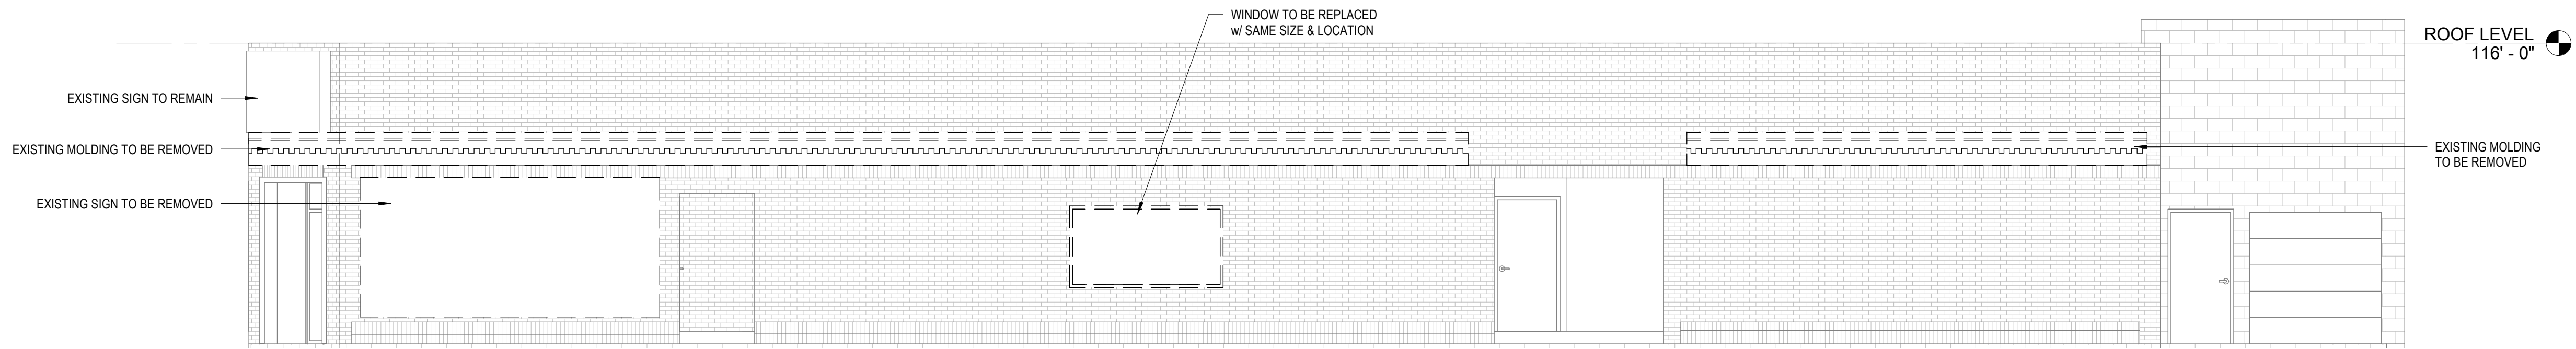


2 EAST ELEVATION DEMO PC
3/16" = 1'-0"


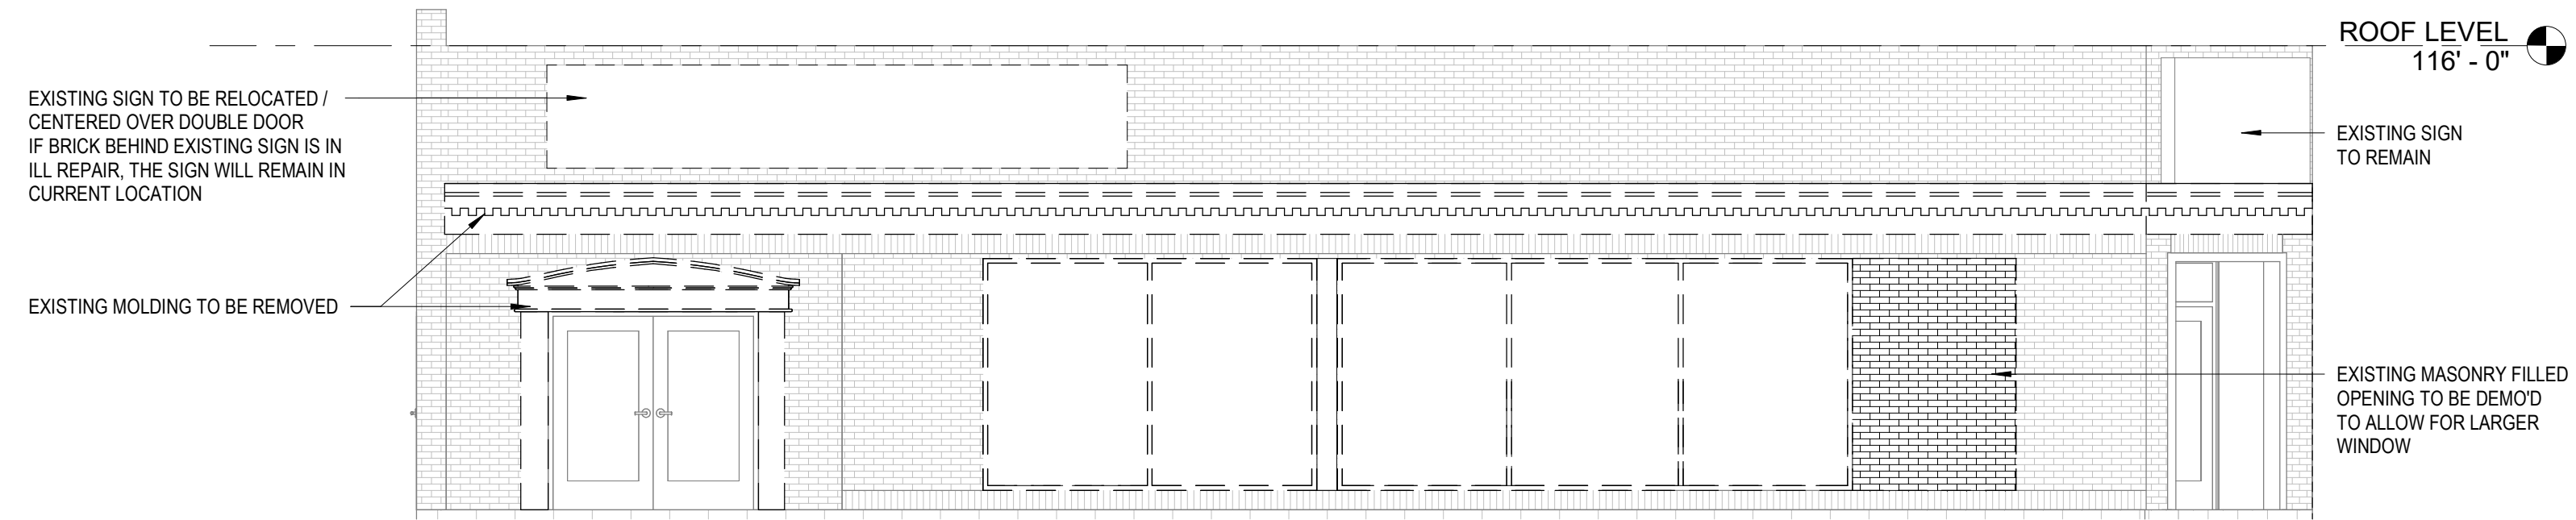


3 SOUTH ELEVATION DEMO PC
3/16" = 1'-0"

GIS MAP

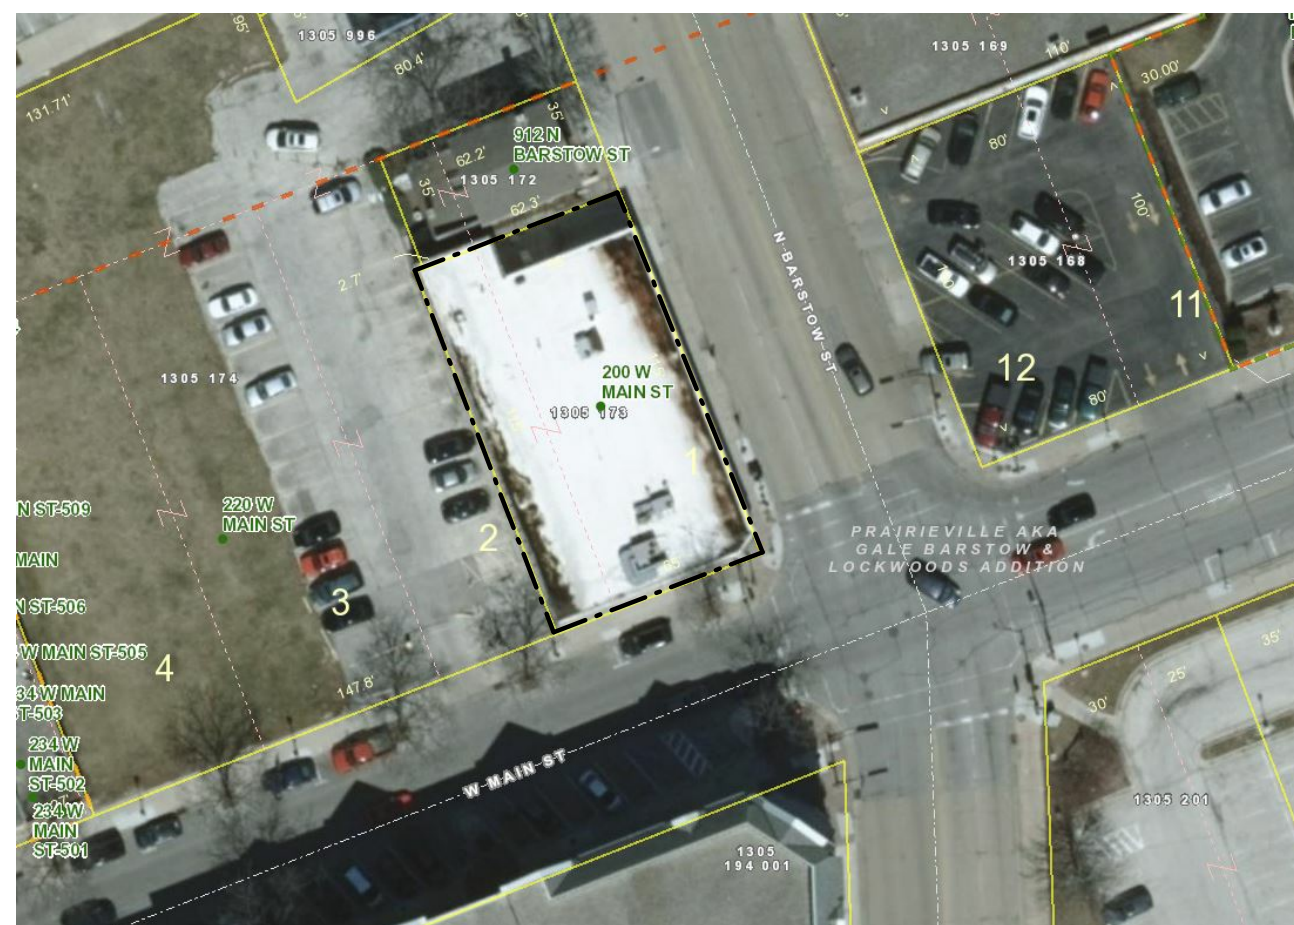

SITE LOCATION

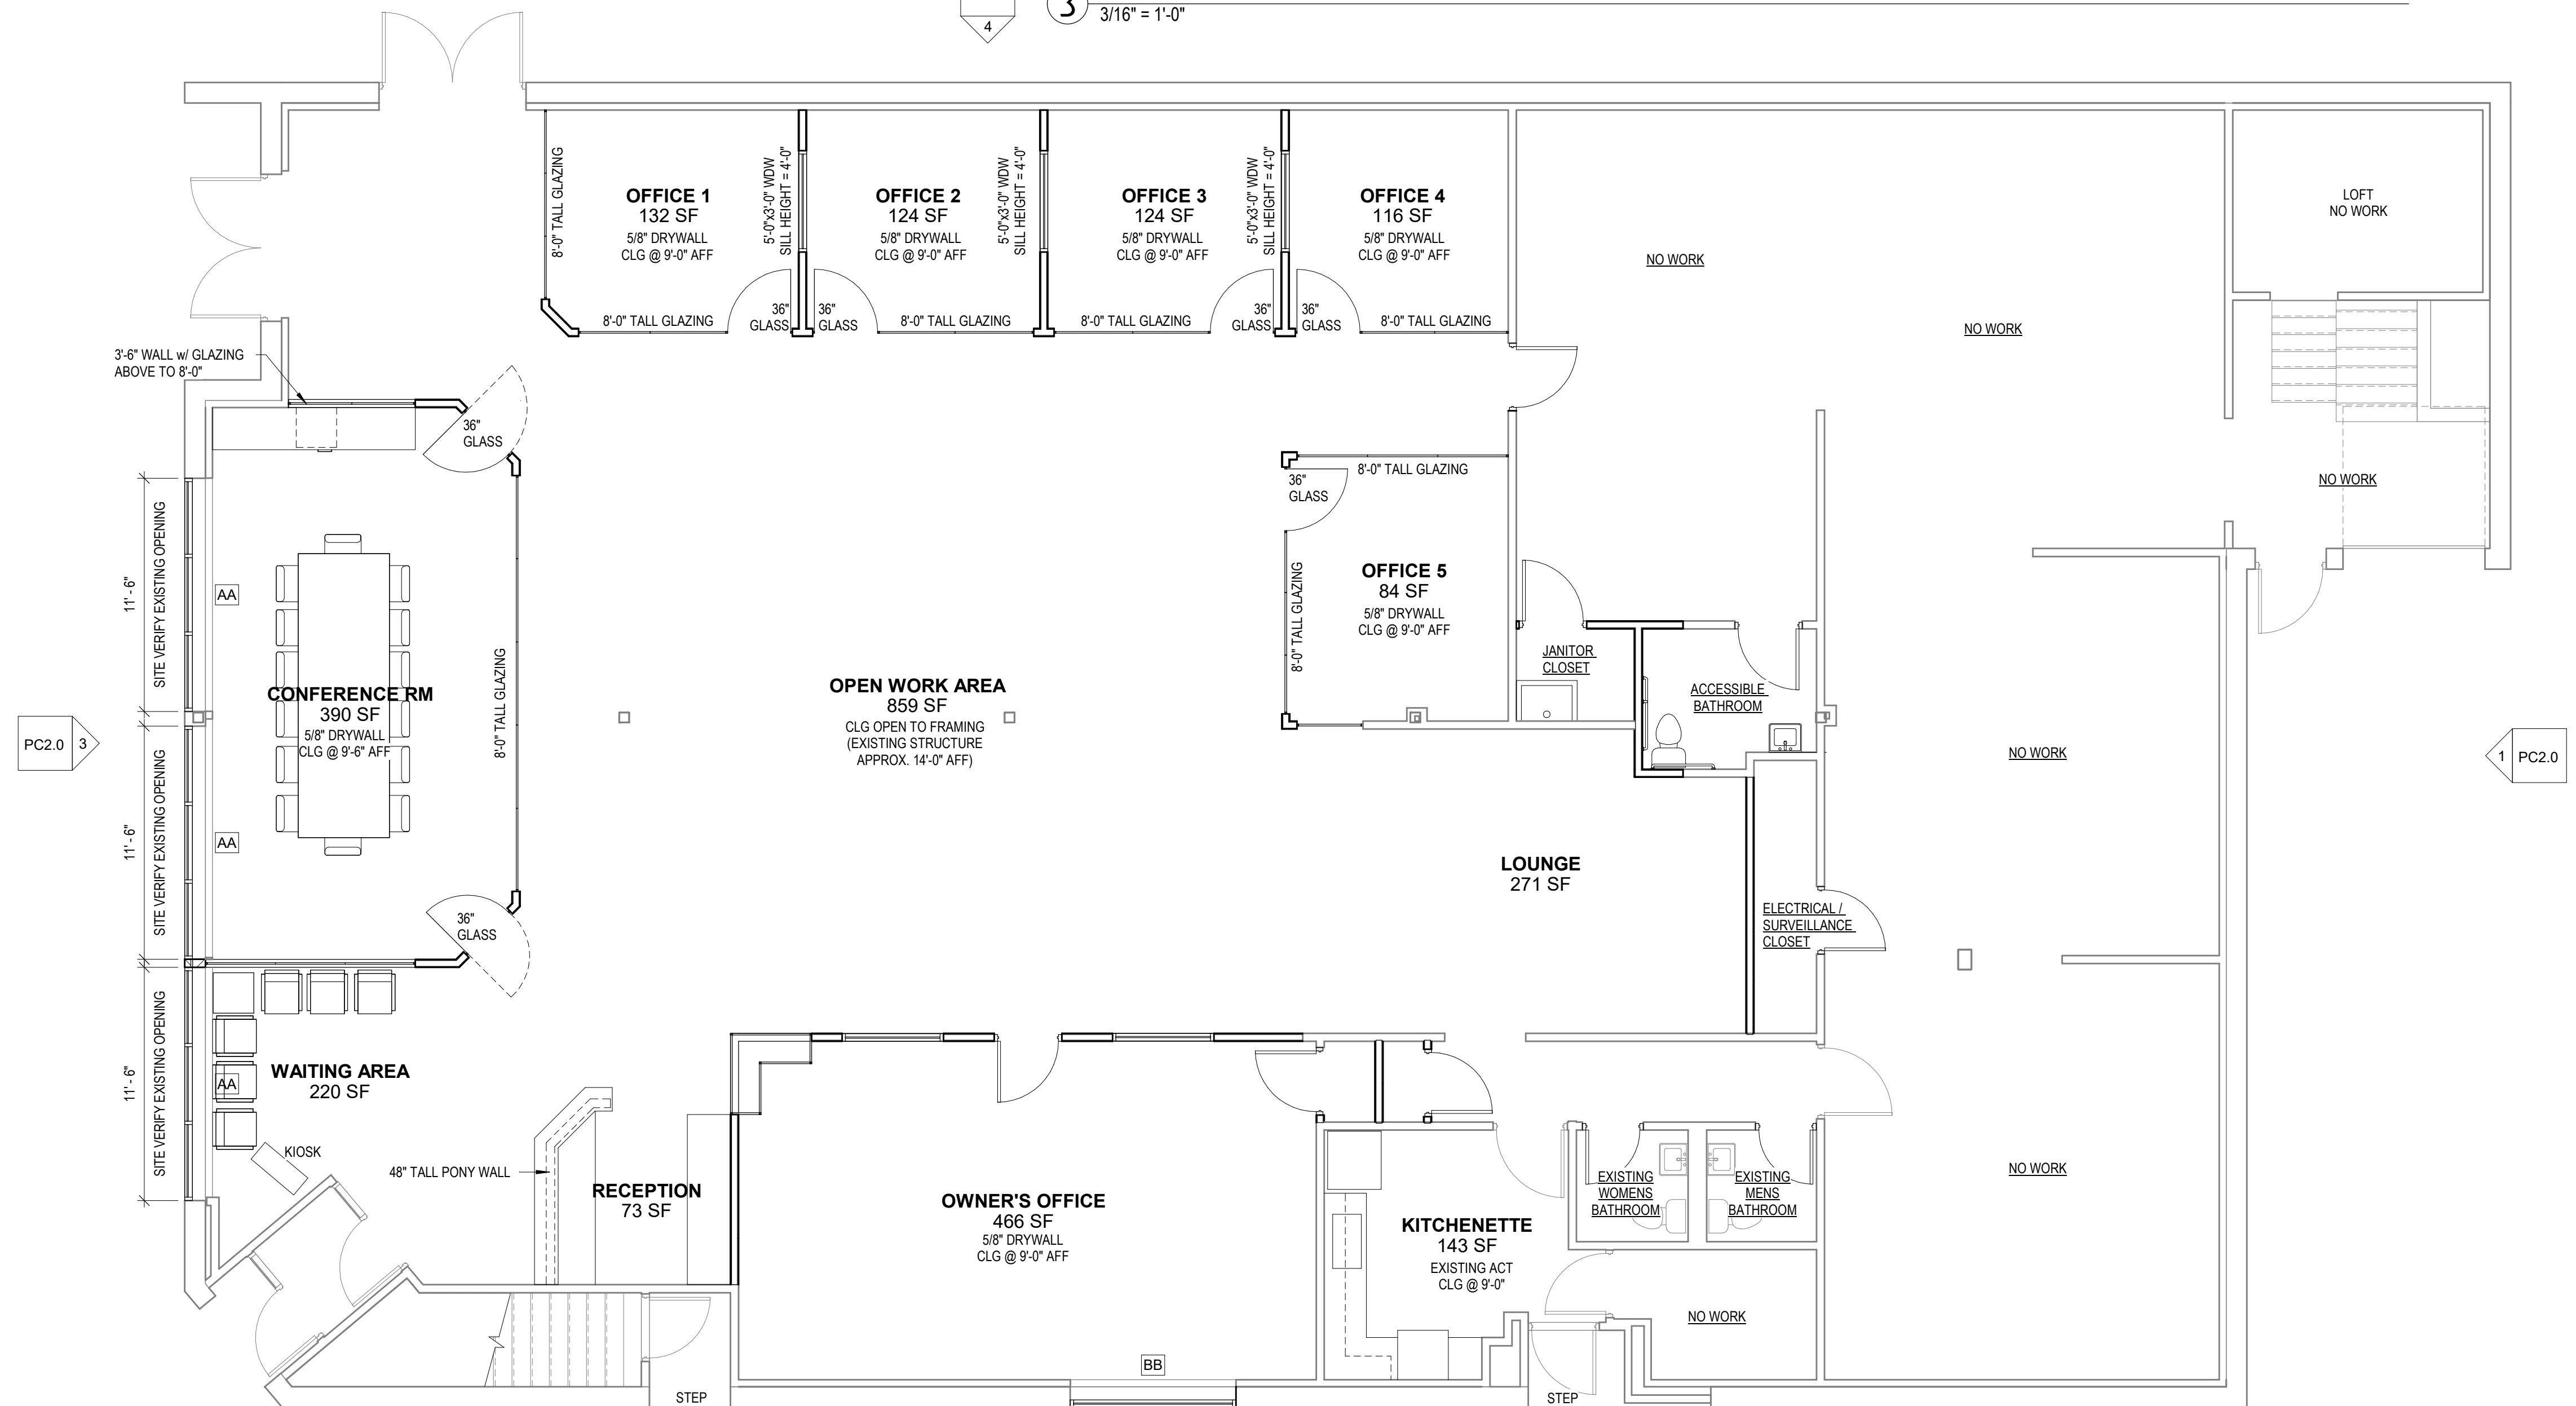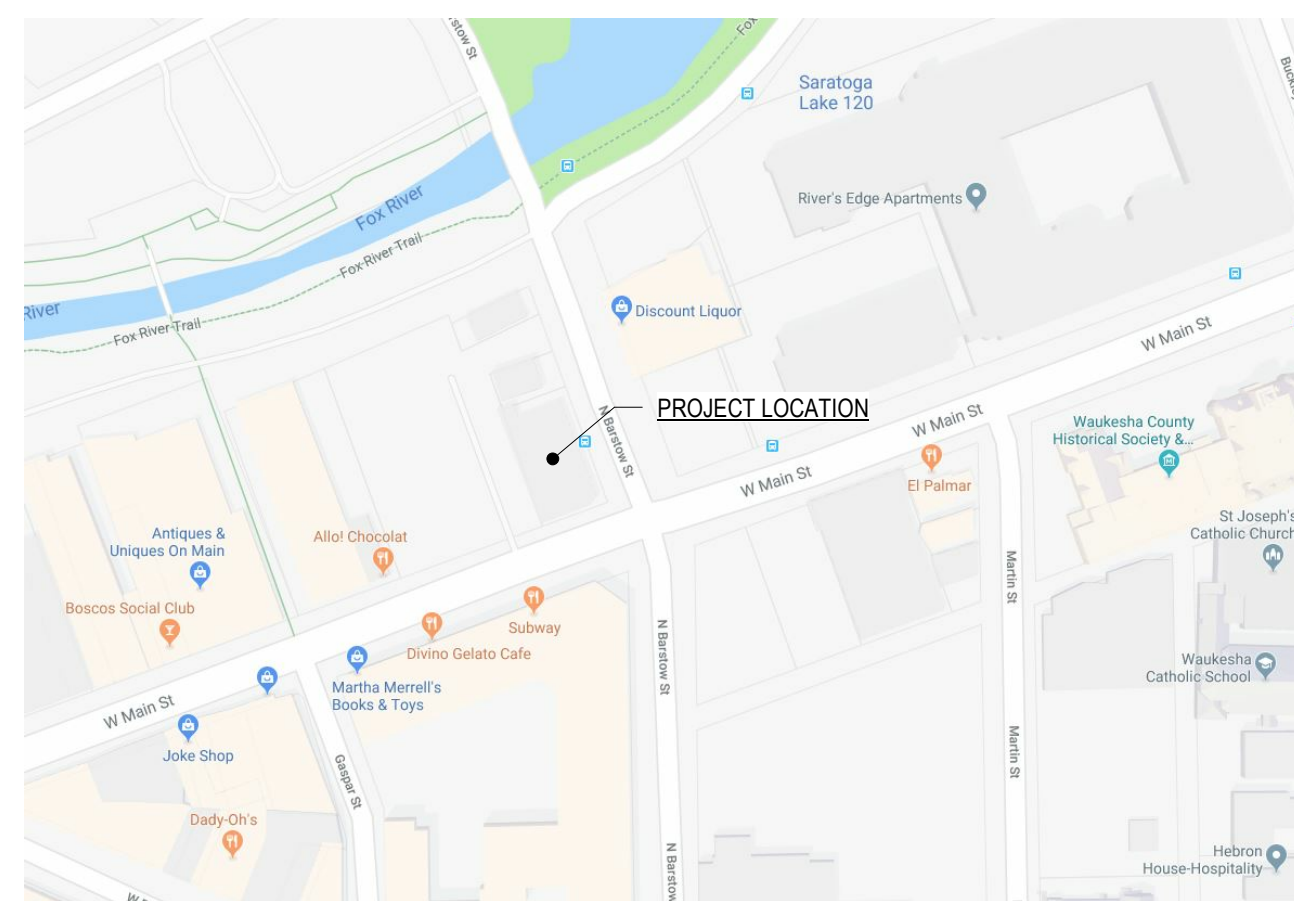

1 FLOOR PLAN_PROPOSED PC
3/16" = 1'-0"

SHEET TITLE
FLOOR PLAN & DEMO ELEVATIONS

JOB NUMBER: 18072
DATE: 08.13.2018
DRAWN BY: JJR
SHEET NUMBER:

PC1.0