



FRONT ELEVATION (BUILDING ONLY)
SCALE: 1/8" = 1'-0"




FRONT ELEVATION
SCALE: 1/8" = 1'-0"

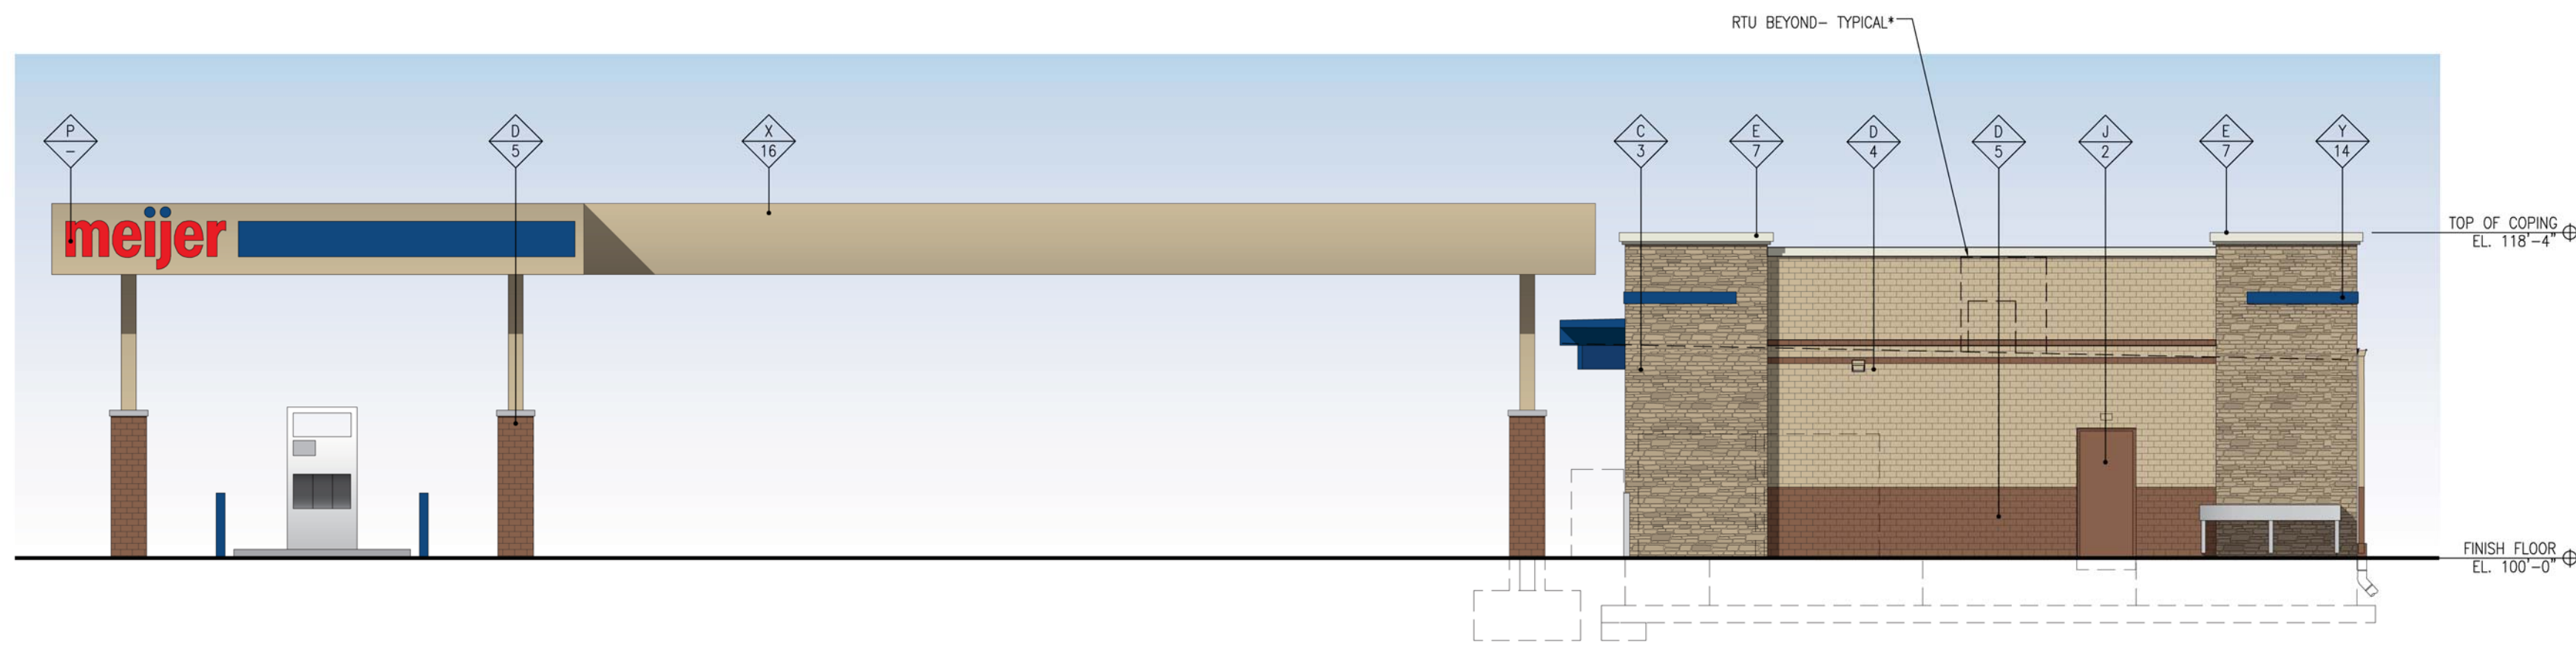


RIGHT SIDE ELEVATION
SCALE: 1/8" = 1'-0"

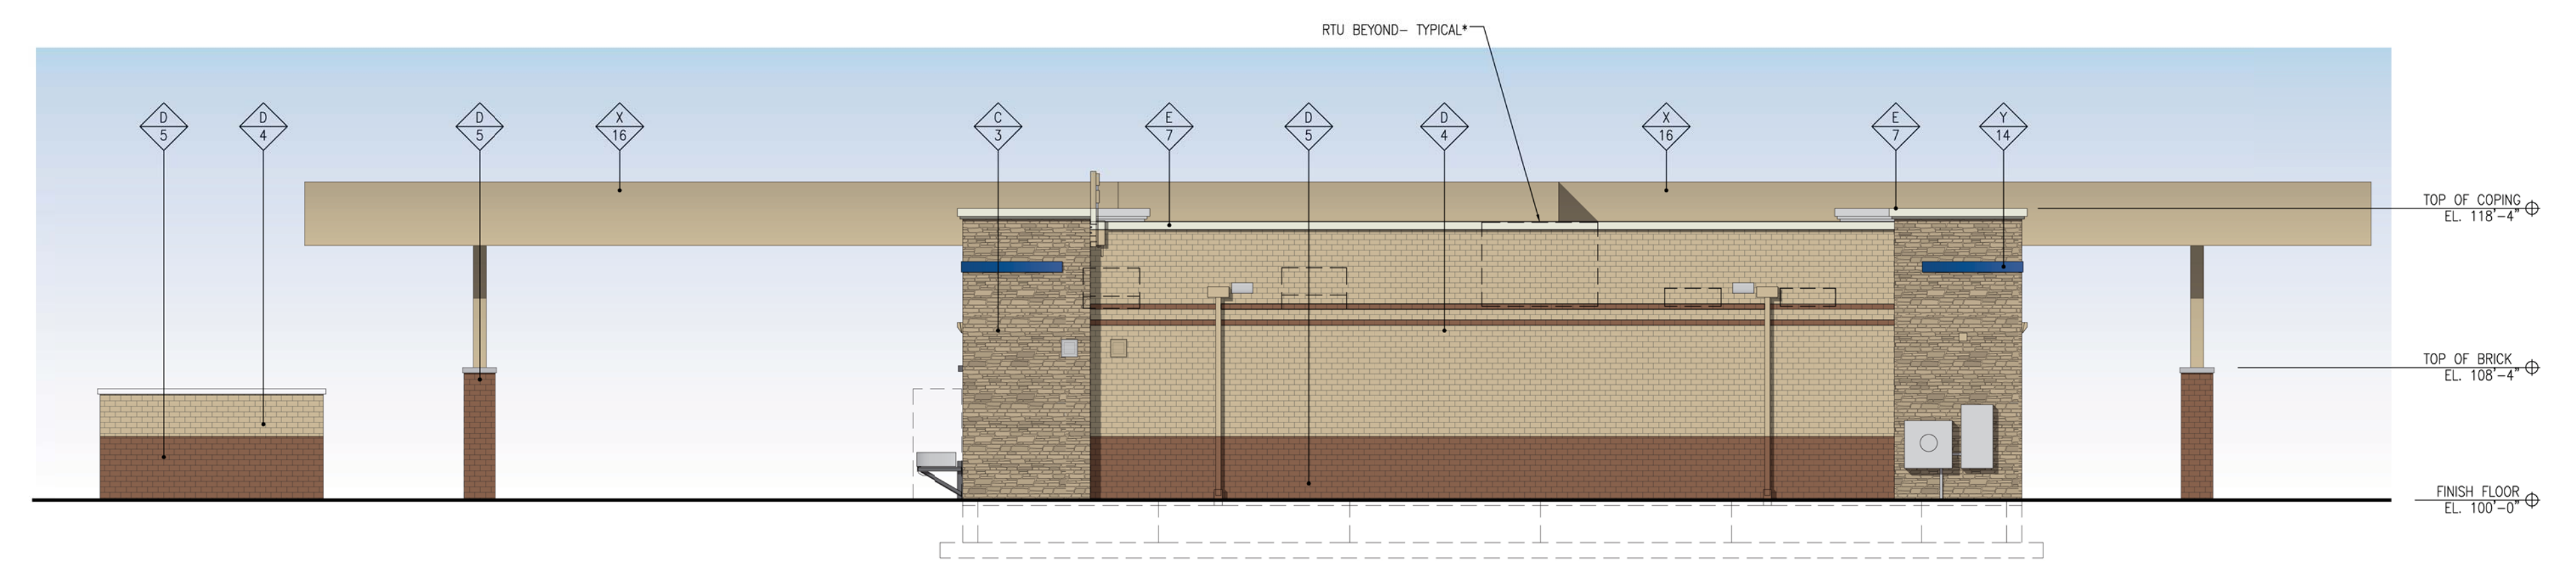


REAR ELEVATION
SCALE: 1/8" = 1'-0"

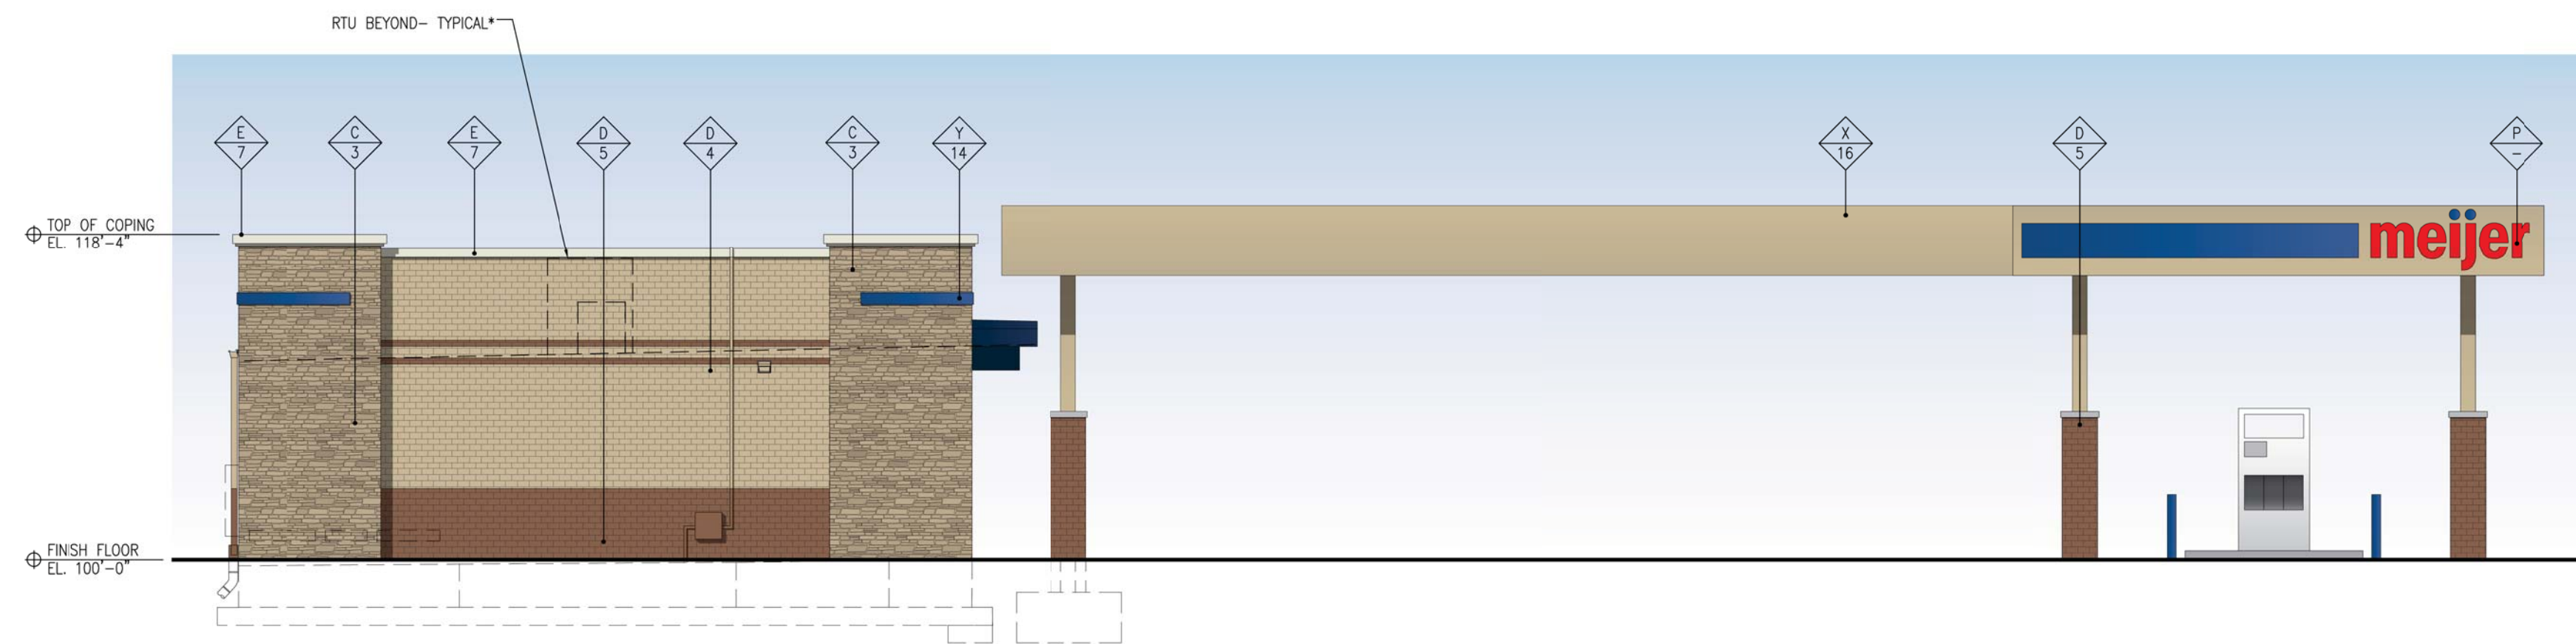


LEFT SIDE ELEVATION
SCALE: 1/8" = 1'-0"

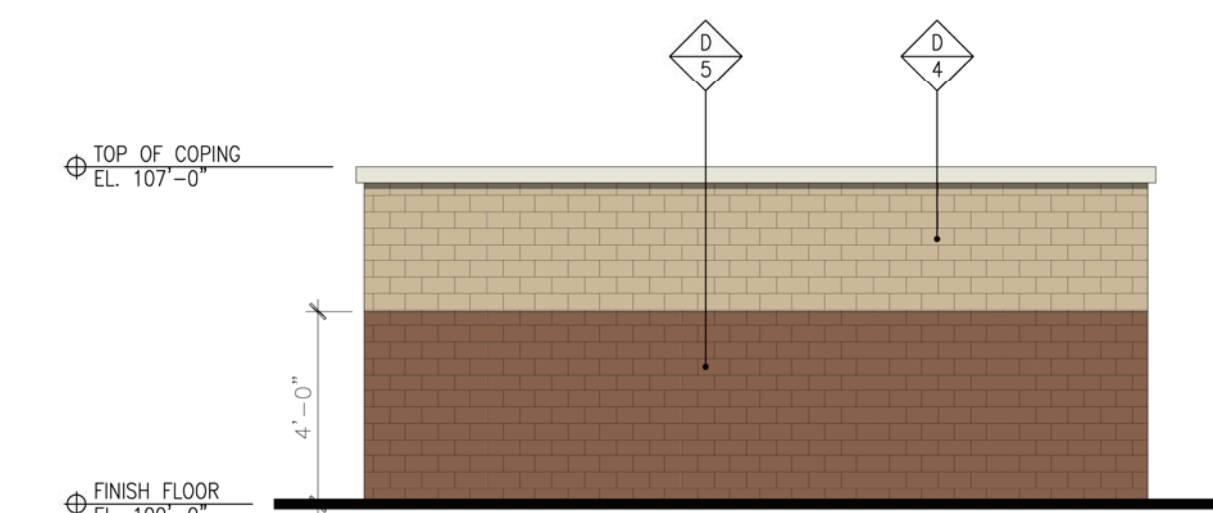

TRASH ENCLOSURE ELEVATION - SIDE
SCALE: 1/4" = 1'-0" NOTE: OPPOSITE SIDE SIMILAR

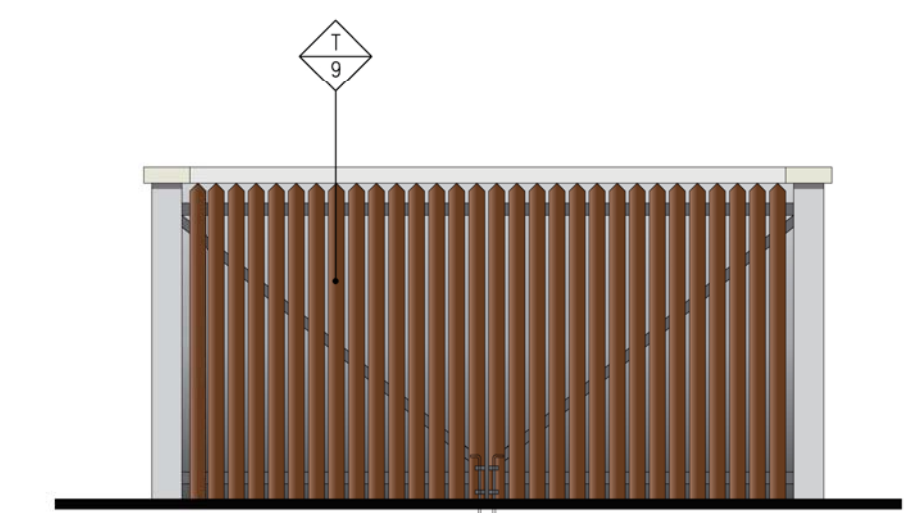

TRASH ENCLOSURE ELEVATION - FRONT
SCALE: 1/4" = 1'-0"

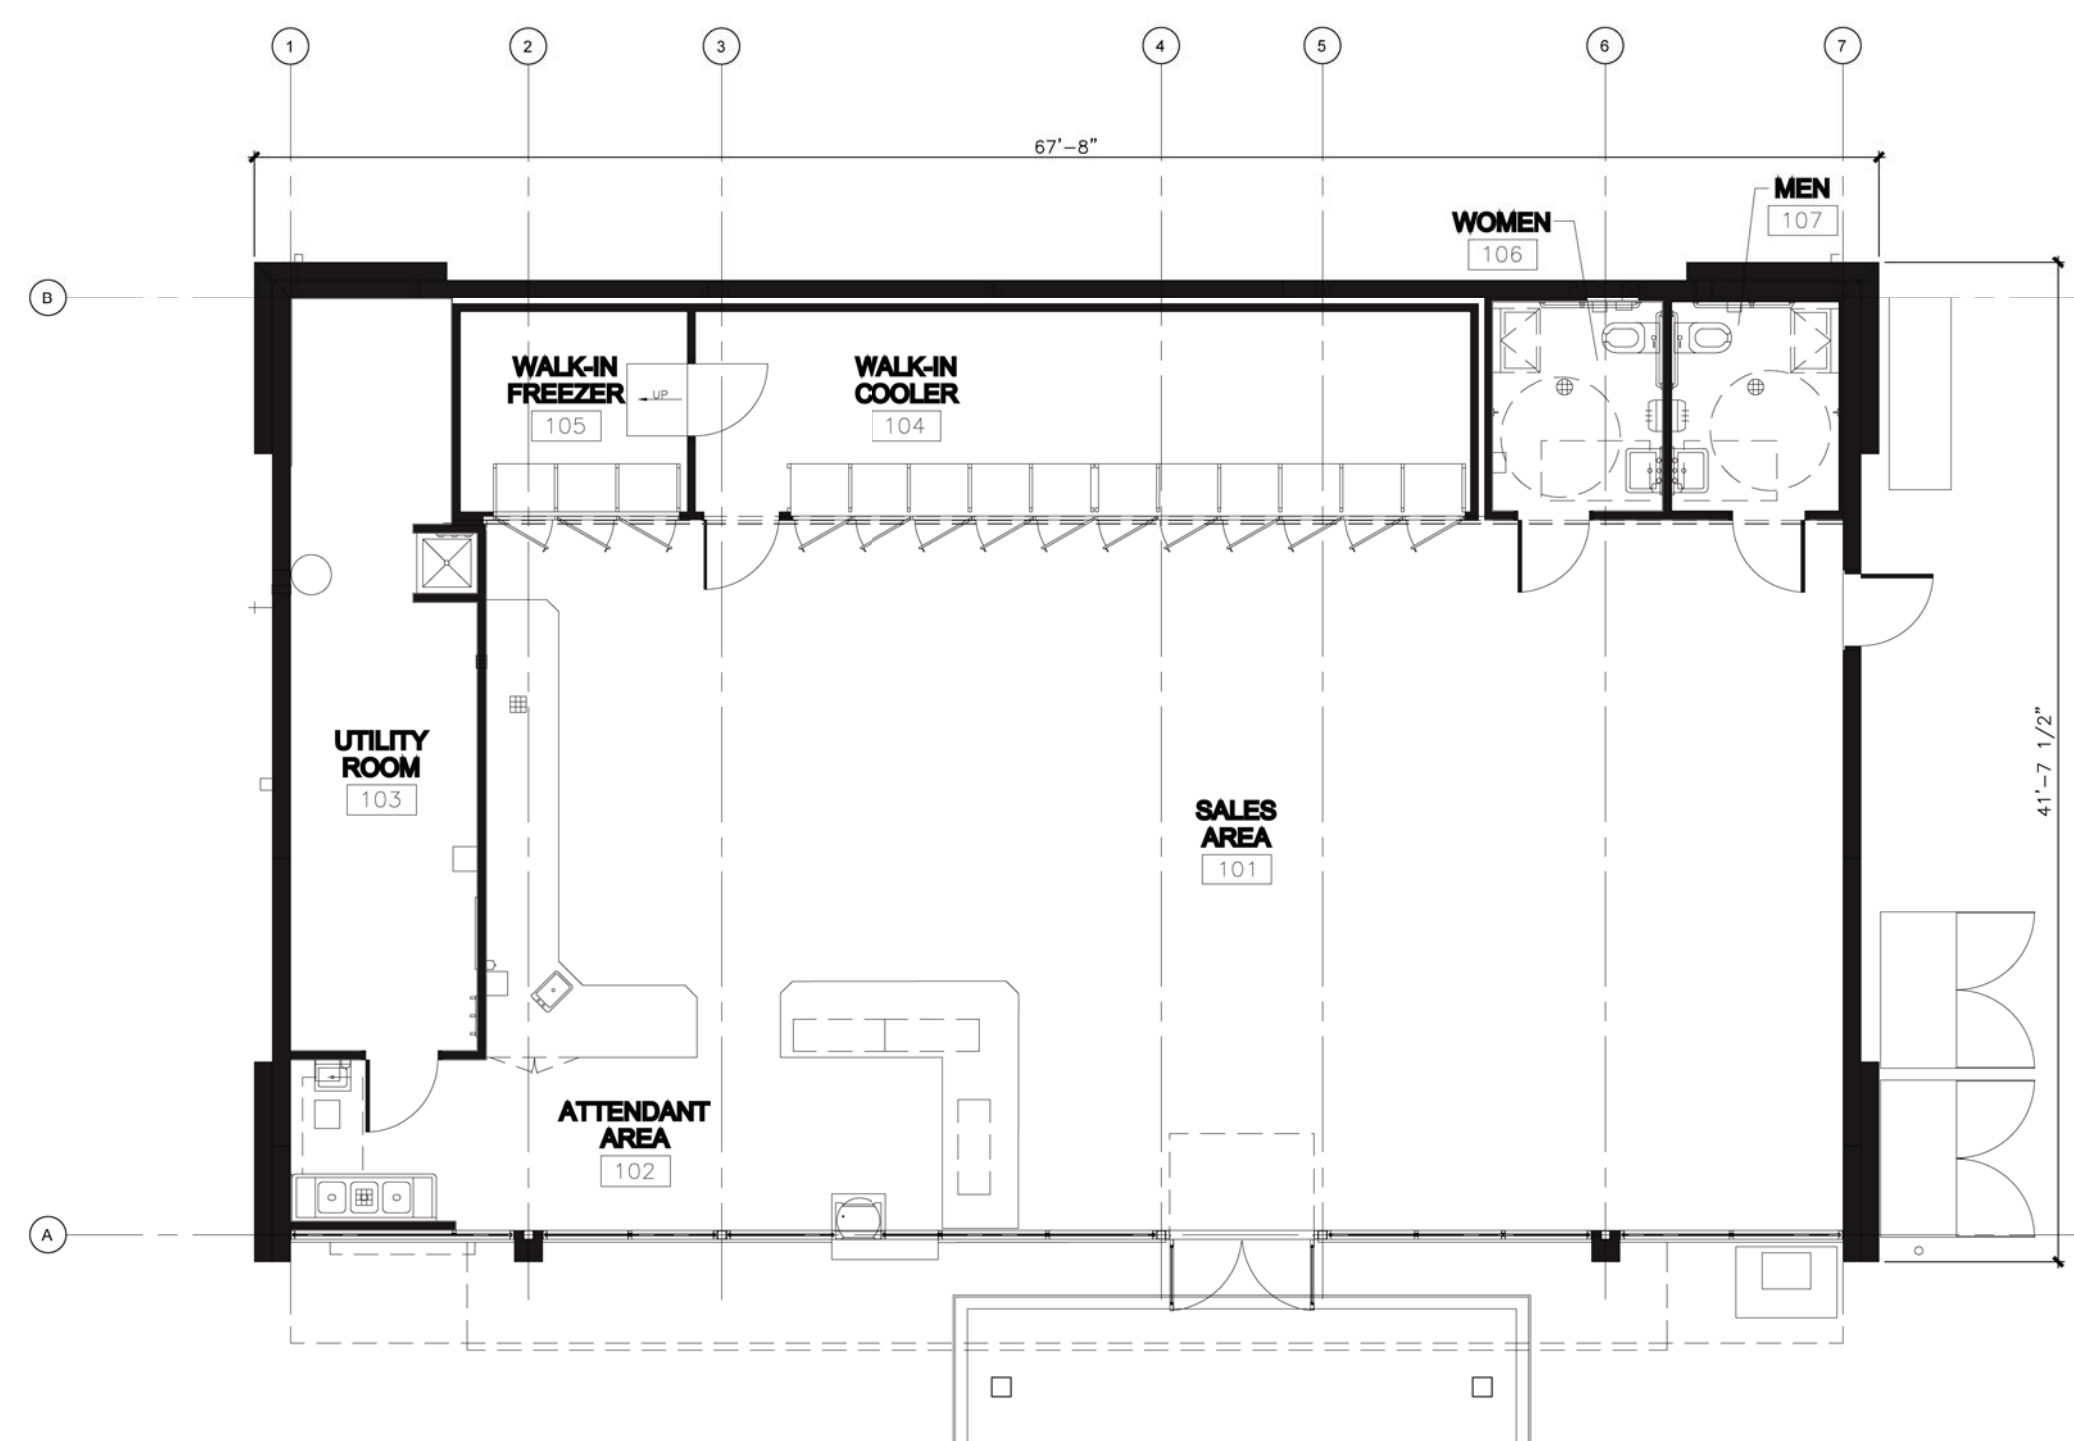

BUILDING FLOOR PLAN
SCALE: 1/8" = 1'-0"

FINISH SCHEDULE	
FINISH MATERIAL	FINISH COLOR
A NOT USED	1 SHERWIN WILLIAMS - SW 6142 MACADAMIA
B NOT USED	2 SHERWIN WILLIAMS - SW 6061 TANBARK
C STONE	3 STACKSTONE - DESERT SAND
D BRICK	4 BRICK TO MATCH SW 6142 MACADAMIA
E PRE-FINISHED SHEET METAL	5 BRICK TO MATCH SW 6061 TANBARK
F PRE-FINISHED METAL ROOFING	6 PAC-CLAD - AWARD BLUE
G PRE-FINISHED METAL SIDING	7 PAC-CLAD - ALMOND
H ALUMINUM	8 NOT USED
J HOLLOW METAL	9 STAINED
K MOLDED ARCHITECTURAL TRIM	10 CLEAR ANODIZED
L CHAIN LINK FENCE	11 WHITE
M INSULATED GLASS	12 CLEAR
N DECORATIVE FENCE	13 NATURAL
P MEIJER LOGO SIGN	14 COLOR TO MATCH PAC-CLAD - AWARD BLUE
R WINDOW/STOREFRONT	15 COLOR TO MATCH SW 6061 TANBARK
S PRE-FINISHED METAL	16 COLOR TO MATCH SW 6142 MACADAMIA
T WOOD GATE	
U CANOPY DECAL	
V PRECAST CONCRETE BAND	
W SECTIONAL DOOR	
X GAS STATION CANOPY	
Y GLAZED MASONRY	
Z PRE-FINISHED METAL PANEL	

*PARAPET WALLS PROVIDE FULL RTU SCREENING.