




NEW PERSPECTIVE
 WAUKESHA, WISCONSIN
DETAILED GRADING S

CHURCH SIDEWALK	07/02/2020
CHURCH SIDEWALK	06/12/2020
PLAN SET RESUBMITTAL	03/05/2019
FINAL SITE PLAN RESUBMITTAL	01/21/2019
FINAL SITE PLAN SUBMITTAL	12/05/2018
NO. REVISION	DATE BY

DRAWING NO.	17884-GRADING PLAN.DWG
DRAWN BY:	SMM
DATE:	9/19/2018
PROJECT NO:	17884
CHECKED BY:	CTC
APPROVED BY:	JL
SHEET NO.:	

C204

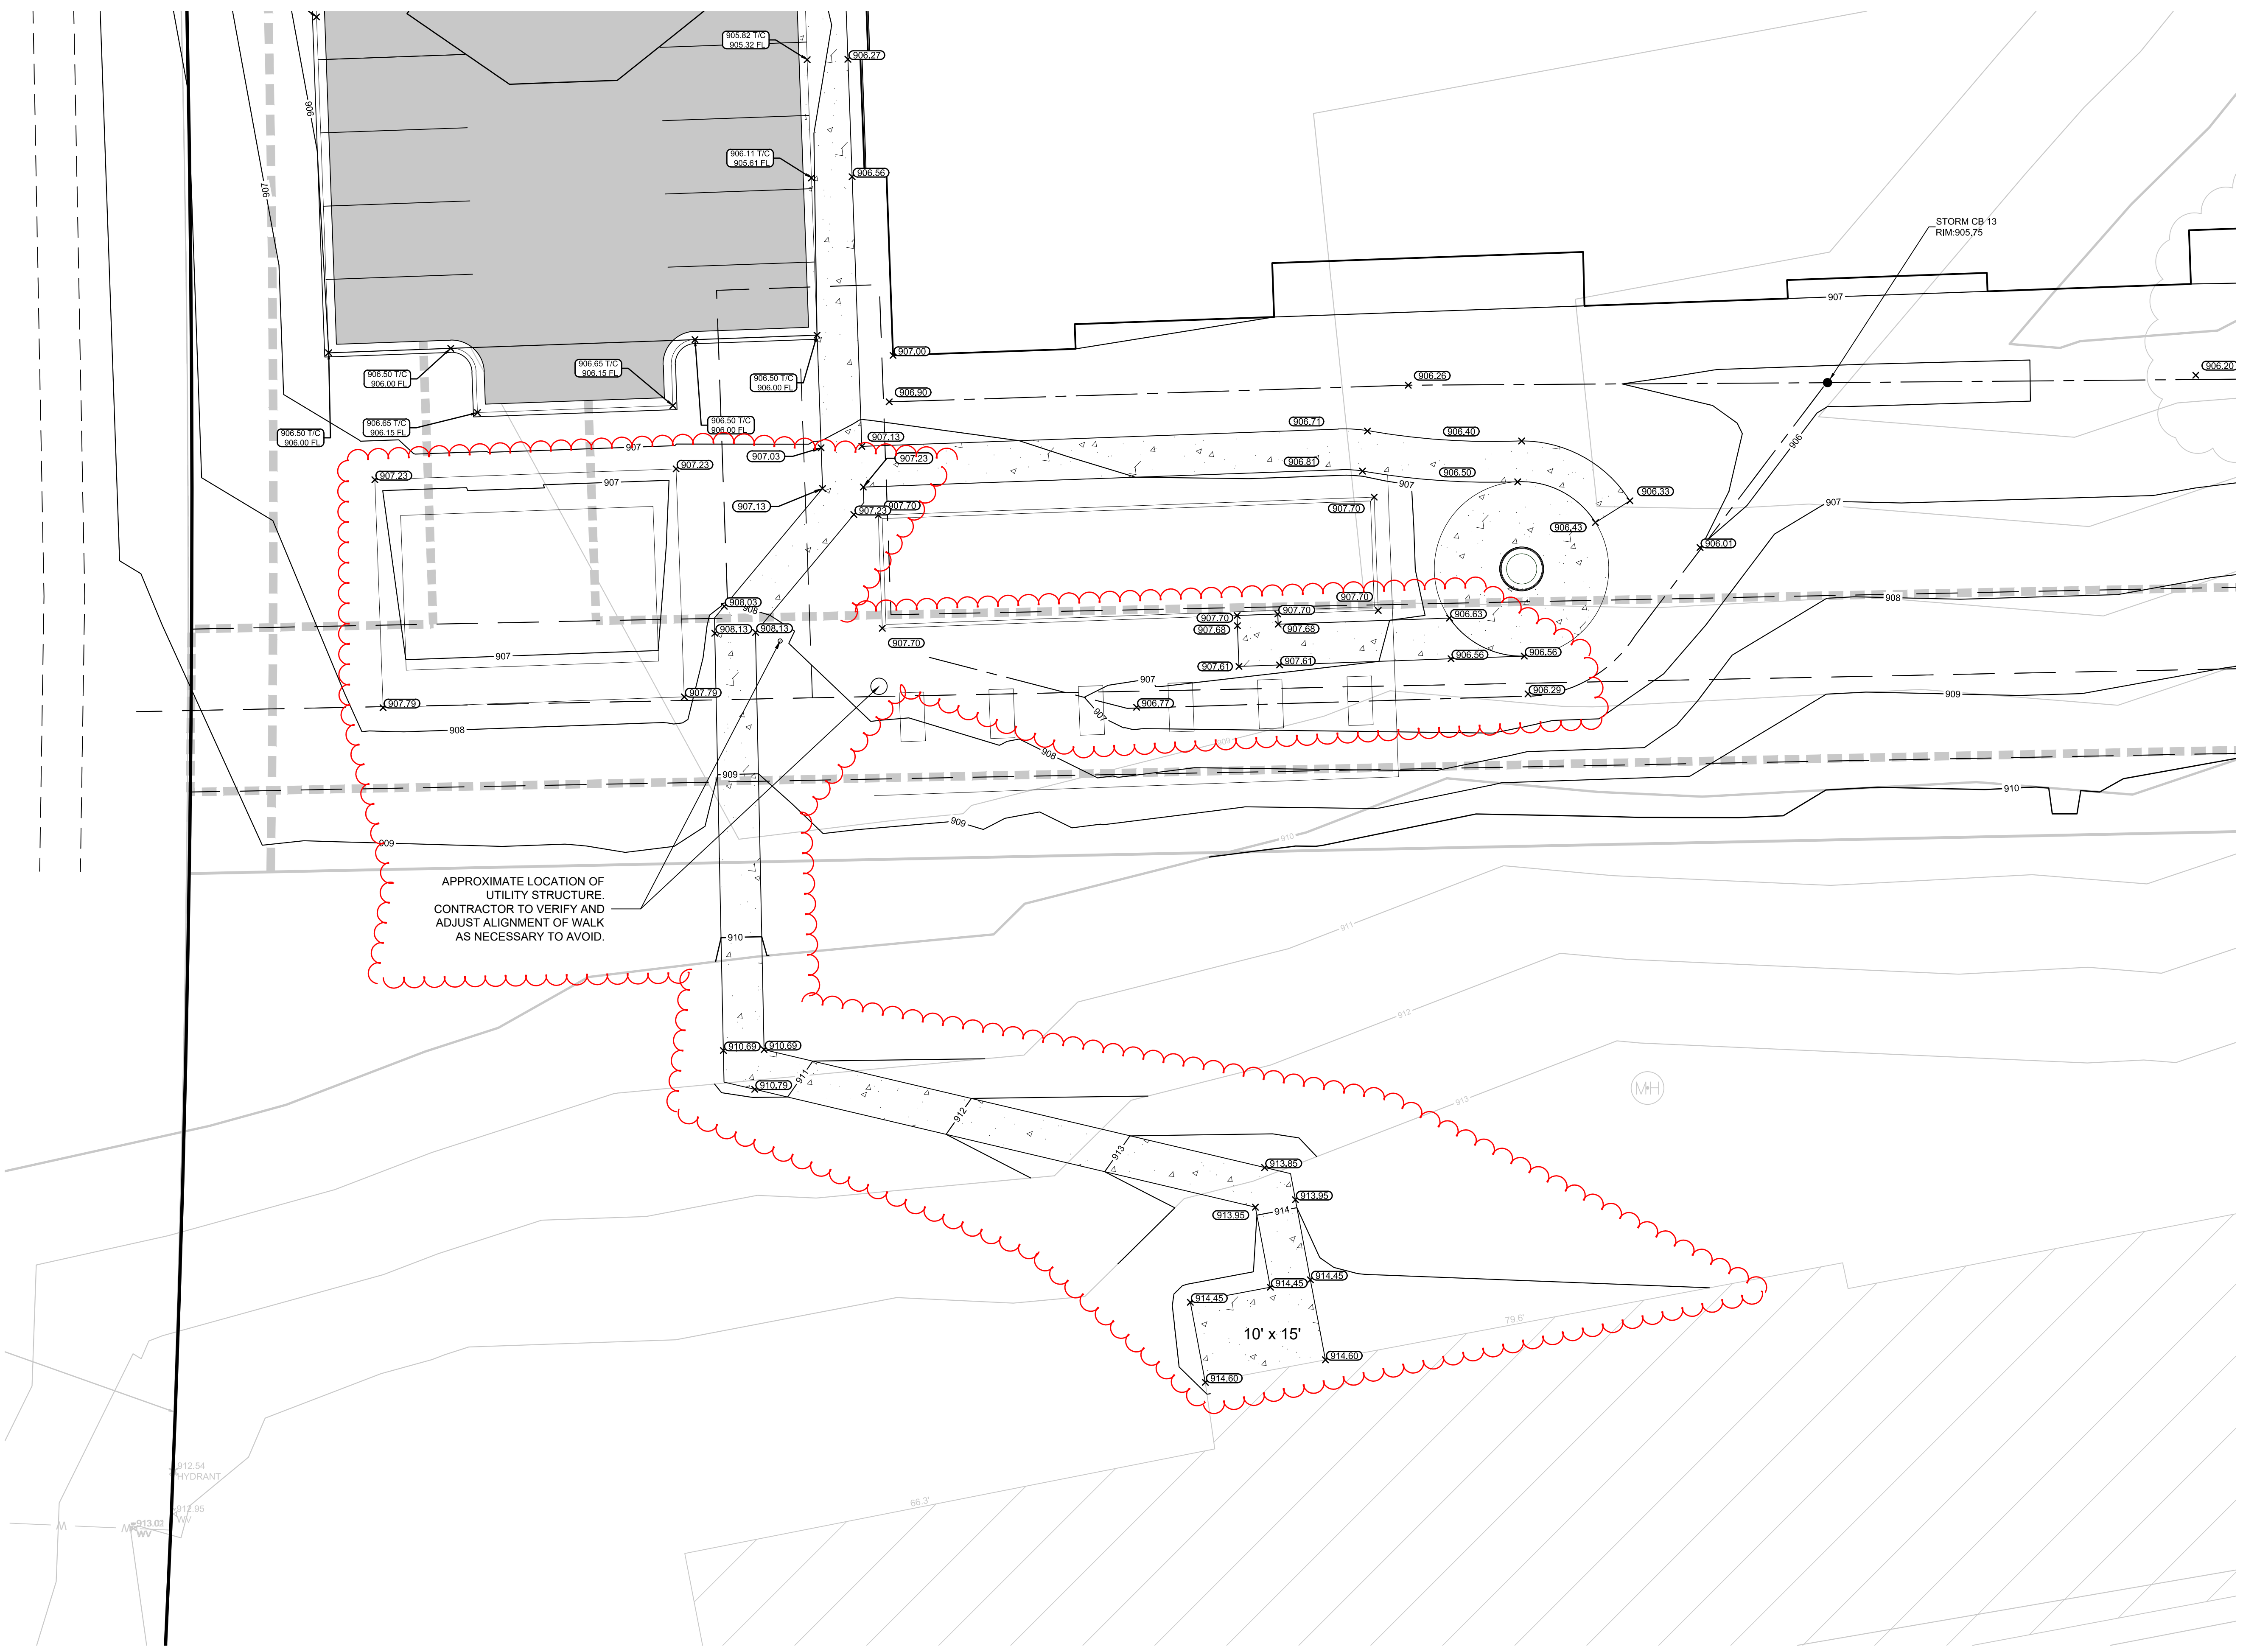

CALL DIGGERS HOTLINE
 1-800-242-8511
 TOLL FREE
 WI STATUTE 182.075(1)(4)
 REQUIRES 3 WORK DAYS
 NOTICE BEFORE YOU EXCAVATE
 MILW. AREA 259-1181

THE UNDERGROUND UTILITY INFORMATION SHOWN ON THIS MAP IS BASED ON FIELD MARKINGS AND INFORMATION FURNISHED BY UTILITY COMPANIES AND THE LOCAL MUNICIPALITY. WHILE THIS INFORMATION IS BELIEVED TO BE RELIABLE, ITS ACCURACY AND COMPLETENESS CANNOT BE GUARANTEED.