



GENERAL NOTES:  
 DIMENSIONAL DATA NOT BINDING. FIELD  
 VERIFICATION REQUIRED FOR CONSTRUCTION

Customer Information:  
 Dr. Valney L.  
 Moore Historic House  
 Owner: Stephen Green  
 307 E. Main Street  
 Waukesha, WI  
 53186  
 414-456-1775

Page Name:  
 2nd & 3rd Floor Existing Plans  
 Date Issued:  
 April 22, 2014  
 Revision Dates:

Lisa Salb 262-951-1625  
 Scale: 1/4" = 1'-0" Sheet: 2 of 2

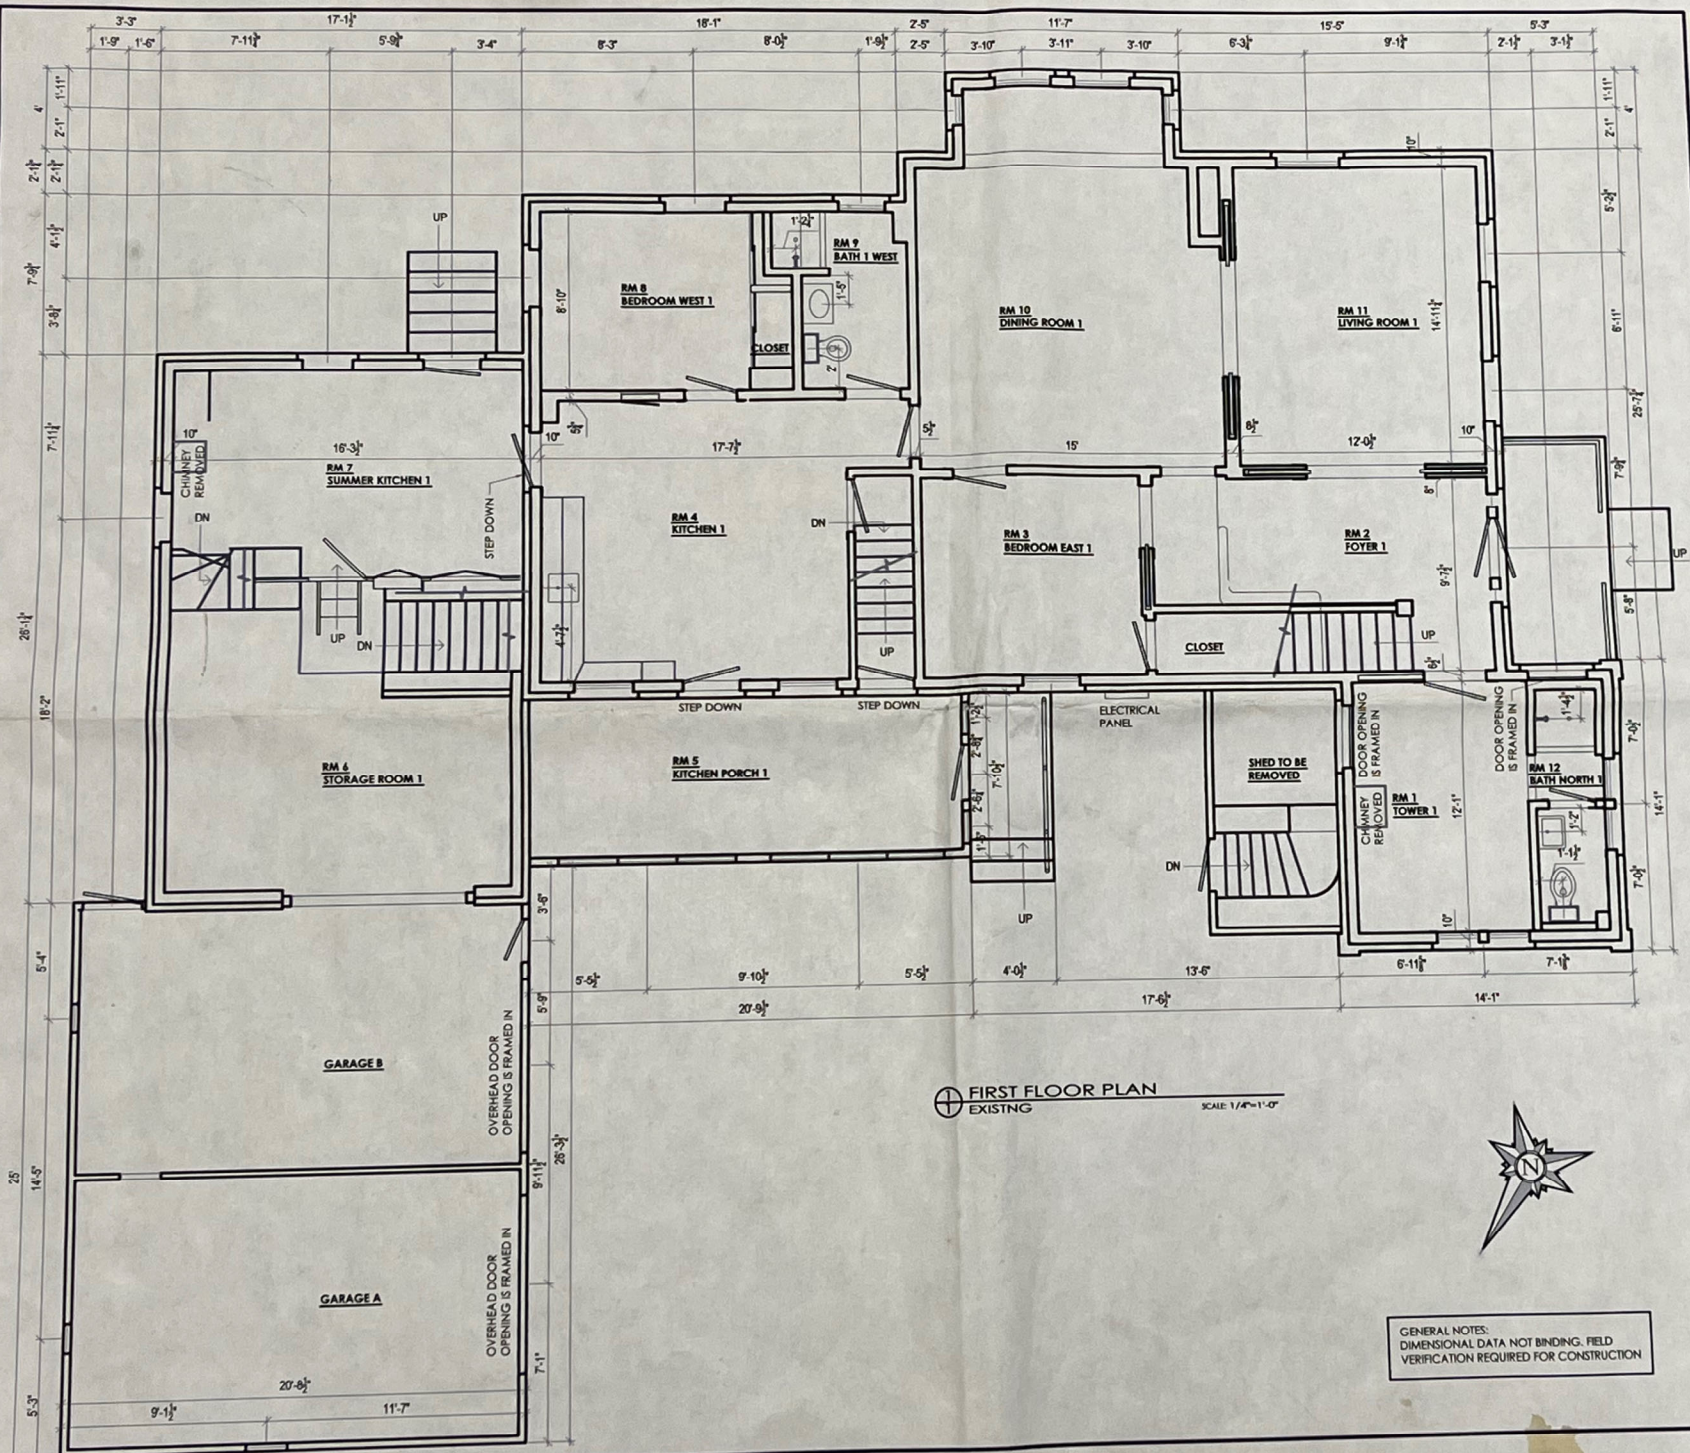


**FIRST FLOOR PLAN**  
 EXISTING SCALE 1/4"=1'-0"



GENERAL NOTES:  
 DIMENSIONAL DATA NOT BINDING. FIELD  
 VERIFICATION REQUIRED FOR CONSTRUCTION

Customer Information:  
 Dr. Volney L.  
 Moore Historic House  
 Owner: Stephen Green  
 307 E. Main Street  
 Waukesha, WI  
 53186  
 414-456-1775

Page Name:  
 1st Floor Existing Plans  
 Date Issued:  
 April 22, 2014  
 Revision Dates:

Lisa Salib 262-951-1625  
 Scale: 1/4" = 1'-0" Sheet: 1 of 2