



**PRAIRIE SONG VILLAS**  
**ELEVATION A SIDE LEFT ENTRY GARAGE**  
**BUILDINGS 1 & 5**  
8/7/19


- EXTERIOR MATERIALS**
- **STONE:** BLACK FOREST STONE
  - **SIDING:** COLOR: GRAY SLATE HARDI PLANK
  - **FASCIA:** WHITE ALUMINUM CLAD
  - **SOFFIT:** WHITE ALUMINUM CLAD
  - **CORNER BOARDS:** WHITE MIRATEC
  - **ROOFING:** ESTATE GREY
  - **FRONT DOOR:** BURGUNDY
  - **GARAGE DOOR:** WHITE
  - **TRIM:** WHITE MIRATEC

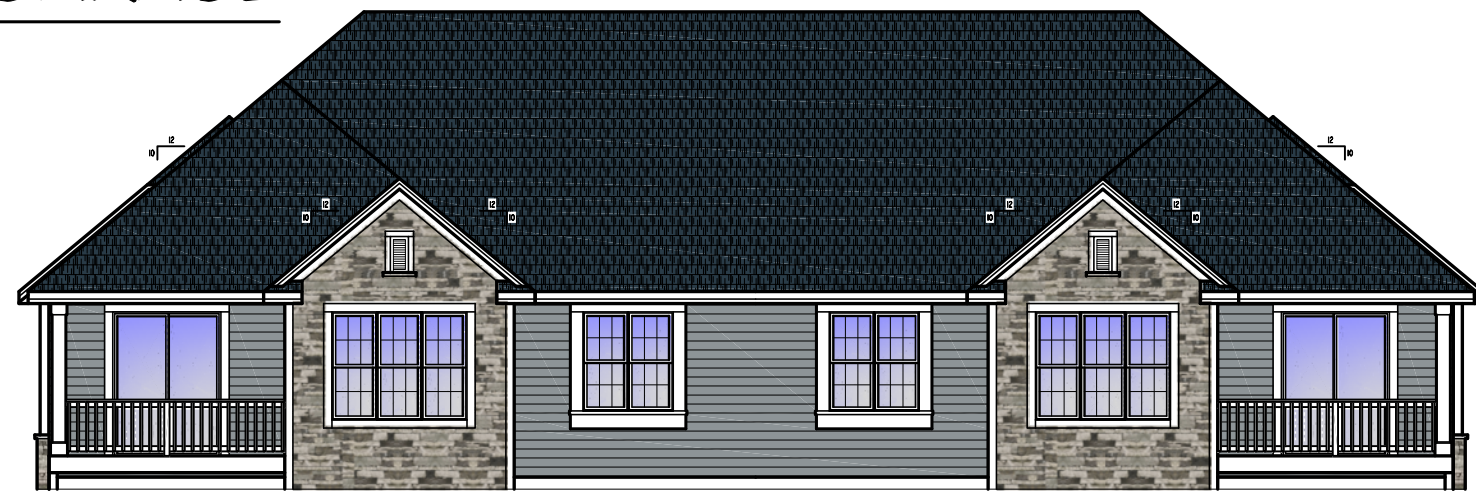


REAR ELEVATION

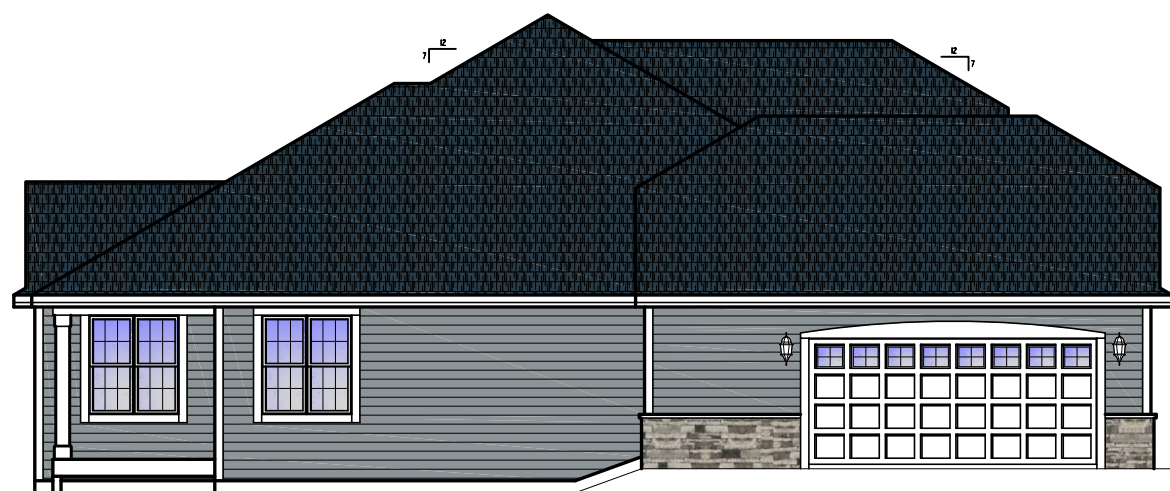

LEFT ELEVATION

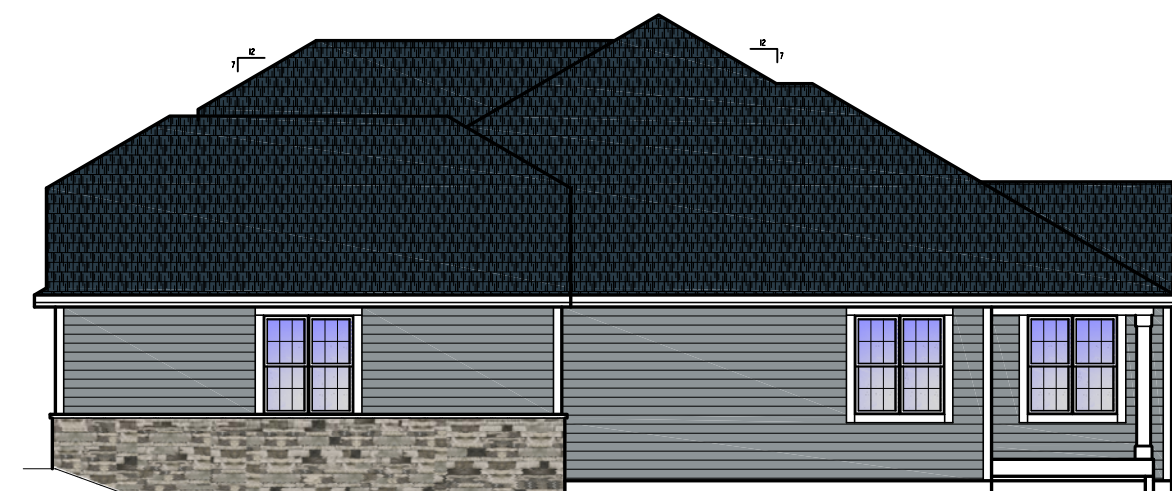

RIGHT ELEVATION

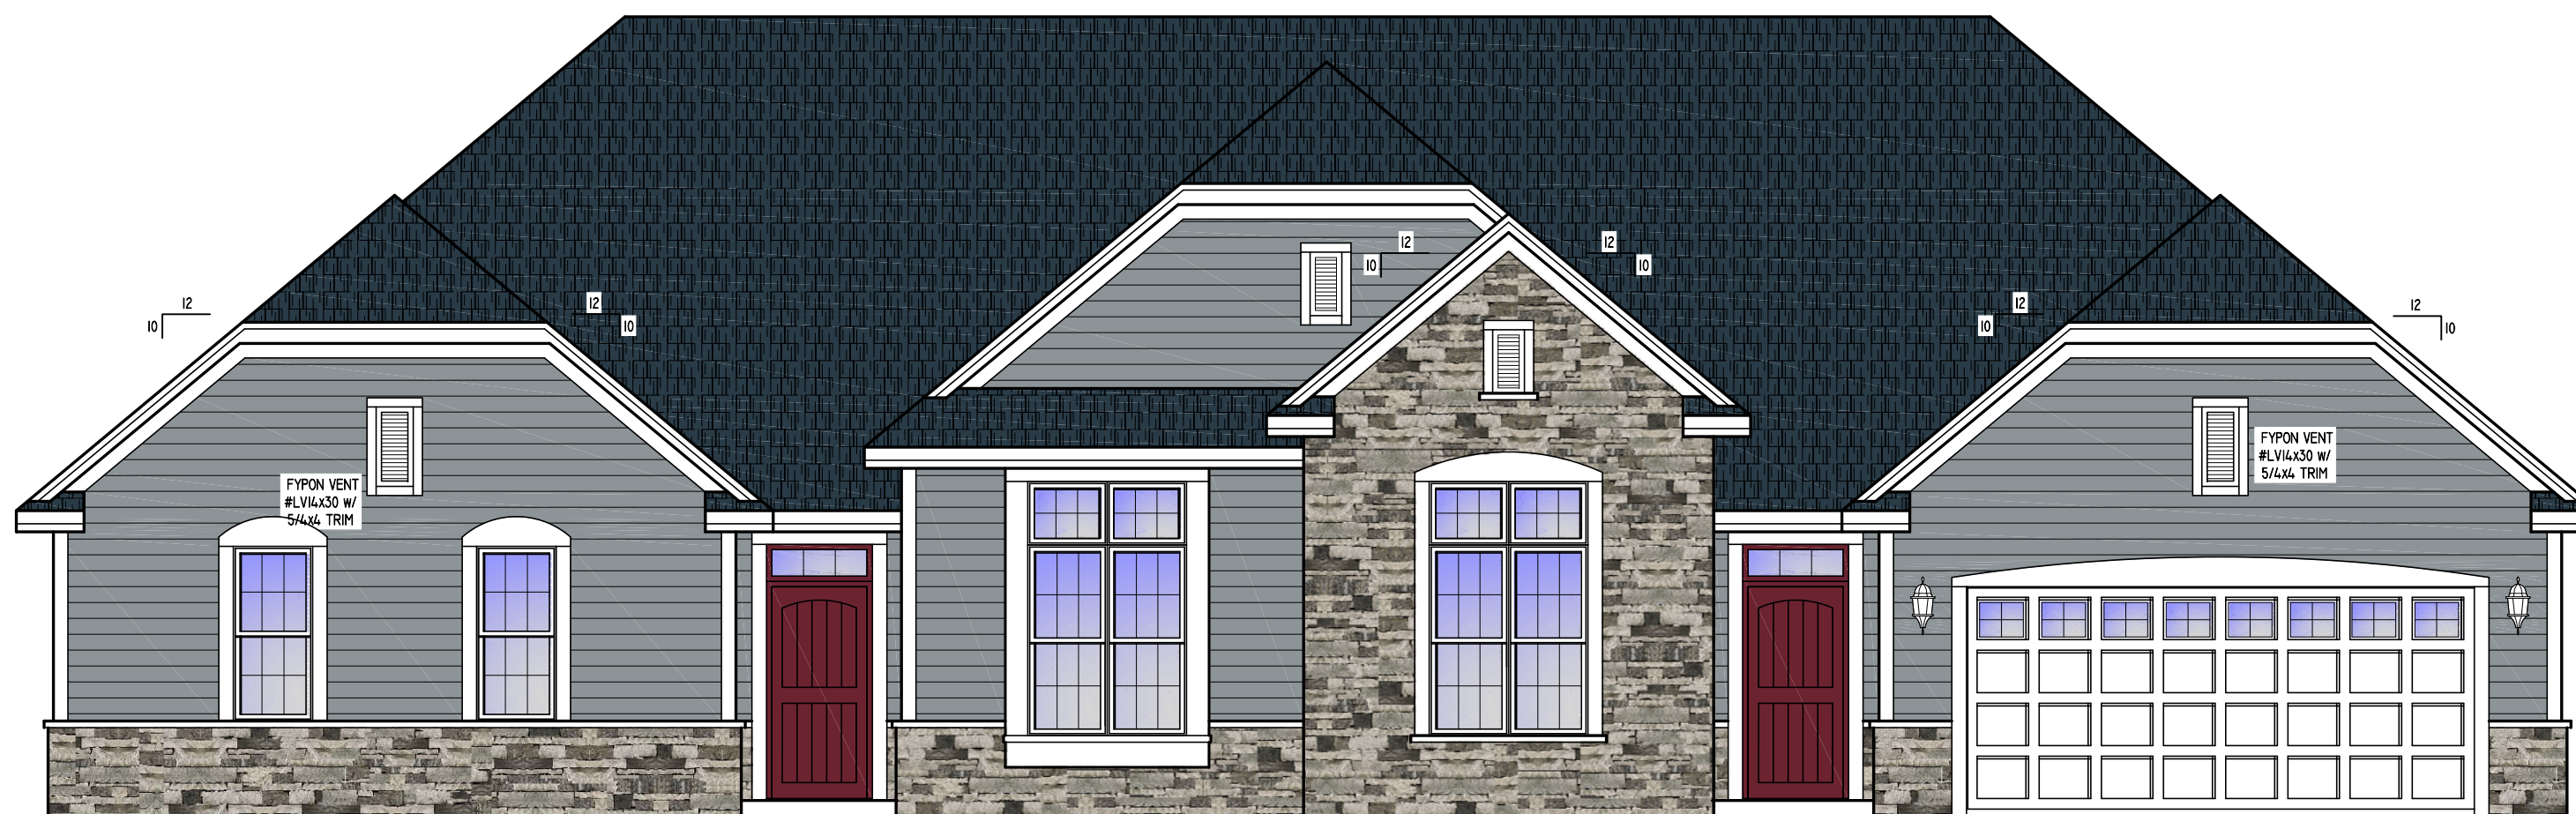

FRONT ELEVATION

SCALE: 1/4" = 1'-0"


**BIELINSKI**  
**HOMES**  
 1830 Meadow Lane, Suite A • Pewaukee, WI 53072 • (262) 542-9494




**PRAIRIE SONG VILLAS**  
**ELEVATION A FRONT ENTRY GARAGE**  
**BUILDINGS 3, 7, & 9**

8/7/19


- EXTERIOR MATERIALS**
- STONE: BLACK FOREST STONE
  - SIDING: COLOR: GRAY SLATE HARDI PLANK
  - FASCIA: WHITE ALUMINUM CLAD
  - SOFFIT: WHITE ALUMINUM CLAD
  - CORNER BOARDS: WHITE MIRATEC
  - ROOFING: ESTATE GREY
  - FRONT DOOR: BURGUNDY
  - GARAGE DOOR: WHITE
  - TRIM: WHITE MIRATEC

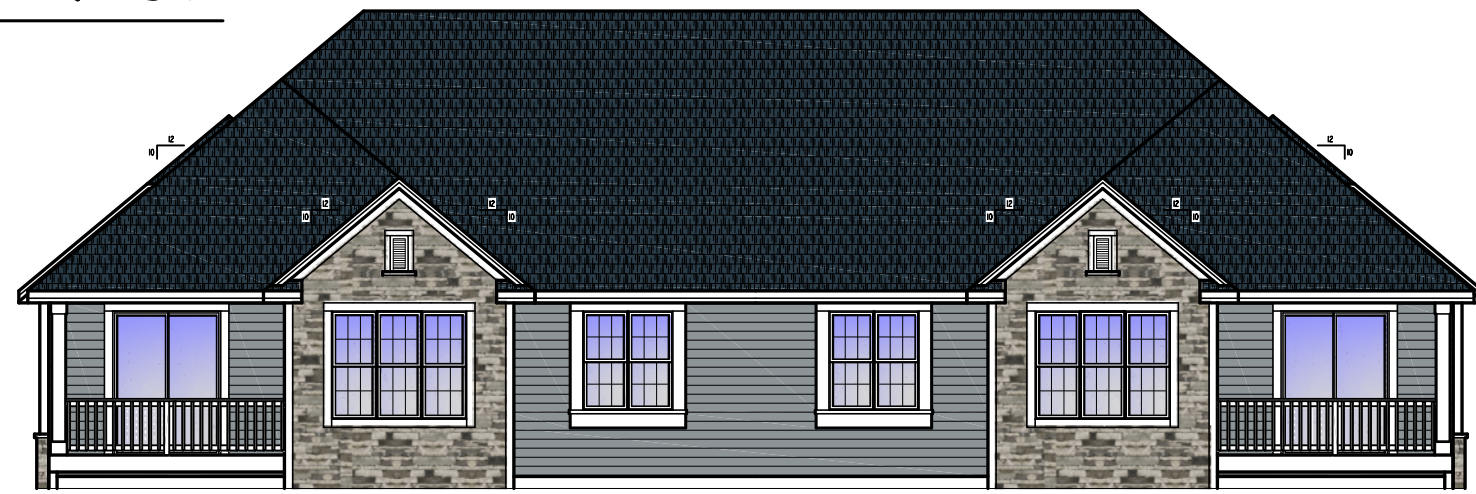

REAR ELEVATION

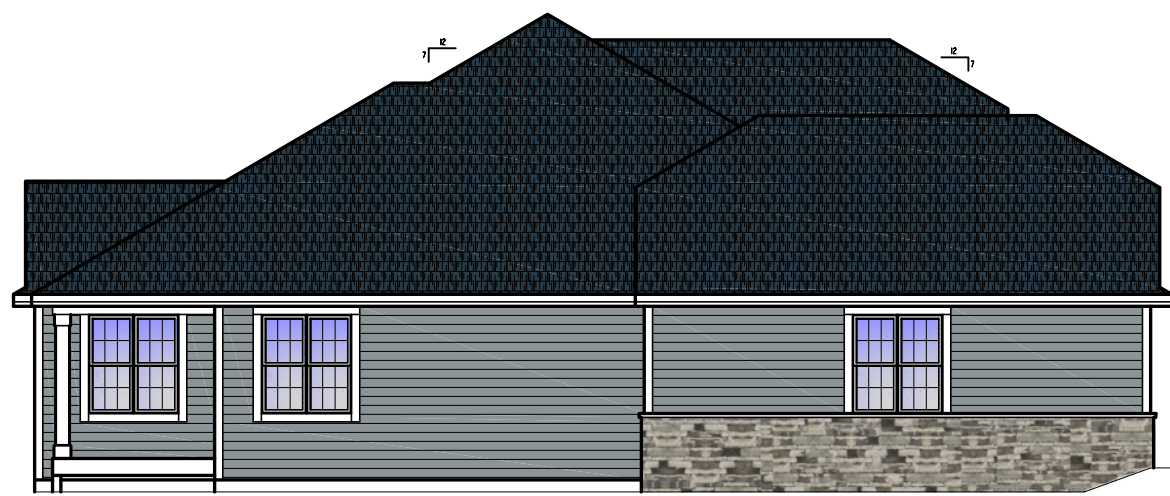

LEFT ELEVATION

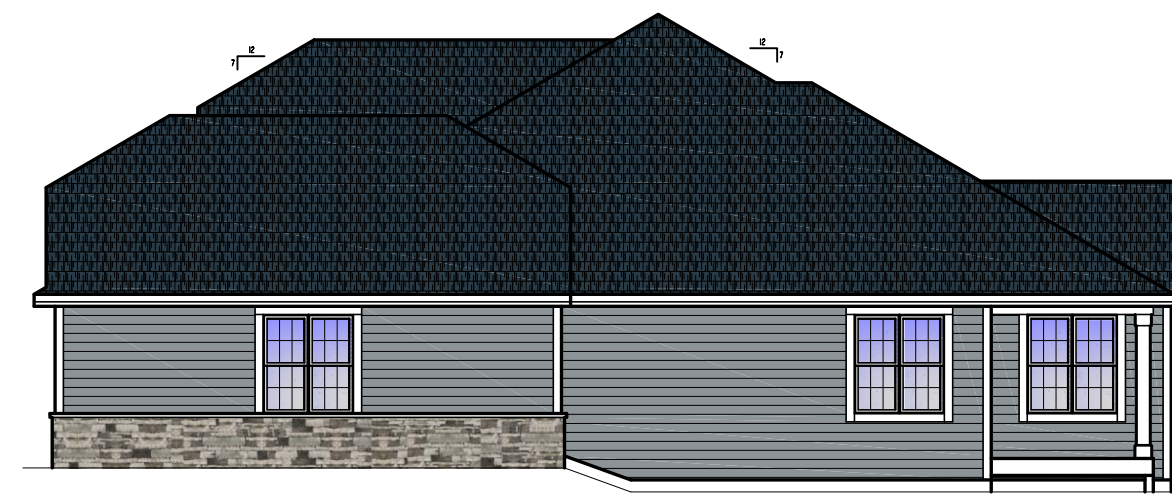

RIGHT ELEVATION



FRONT ELEVATION

SCALE: 1/4" = 1'-0"

**BIELINSKI**  
**HOMES**


1830 Meadow Lane, Suite A • Pewaukee, WI 53072 • (262) 542-9494




PRAIRIE SONG VILLAS  
ELEVATION B FRONT ENTRY GARAGE  
BUILDINGS 2, 6, & 10

8/7/19


- EXTERIOR MATERIALS**
- STONE: BLACK FOREST STONE
  - SIDING: COLOR: COBBLE STONE HARDI PLANK
  - FASCIA: WHITE ALUMINUM CLAD
  - SOFFIT: WHITE ALUMINUM CLAD
  - CORNER BOARDS: WHITE MIRATEC
  - ROOFING: ESTATE GREY
  - FRONT DOOR: BURGUNDY
  - GARAGE DOOR: WHITE
  - TRIM: WHITE MIRATEC

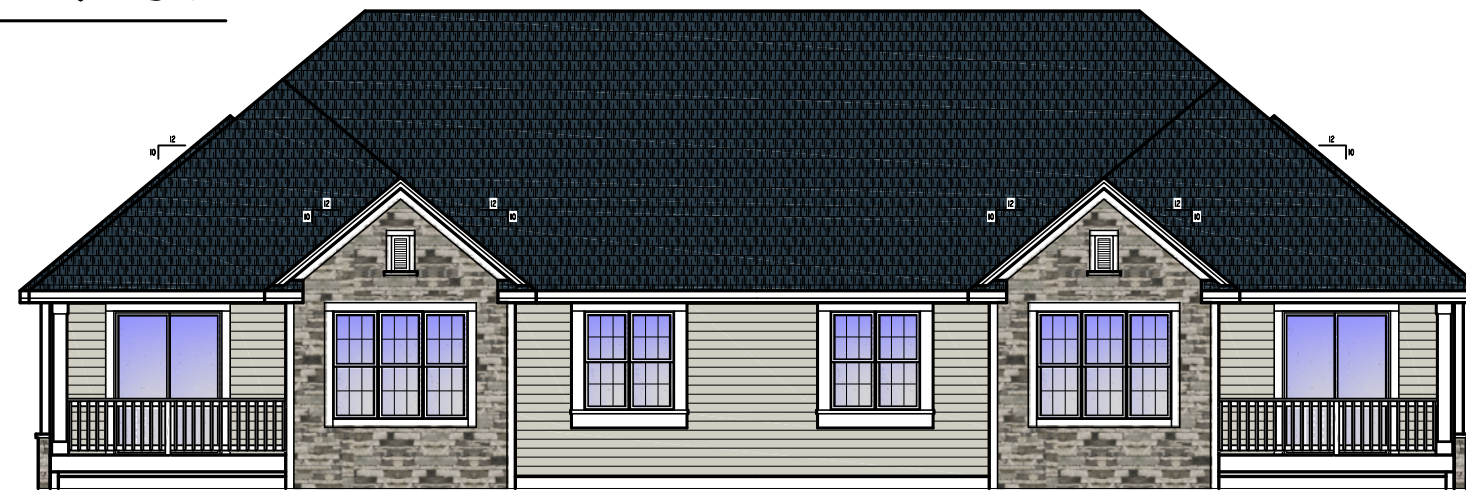


REAR ELEVATION

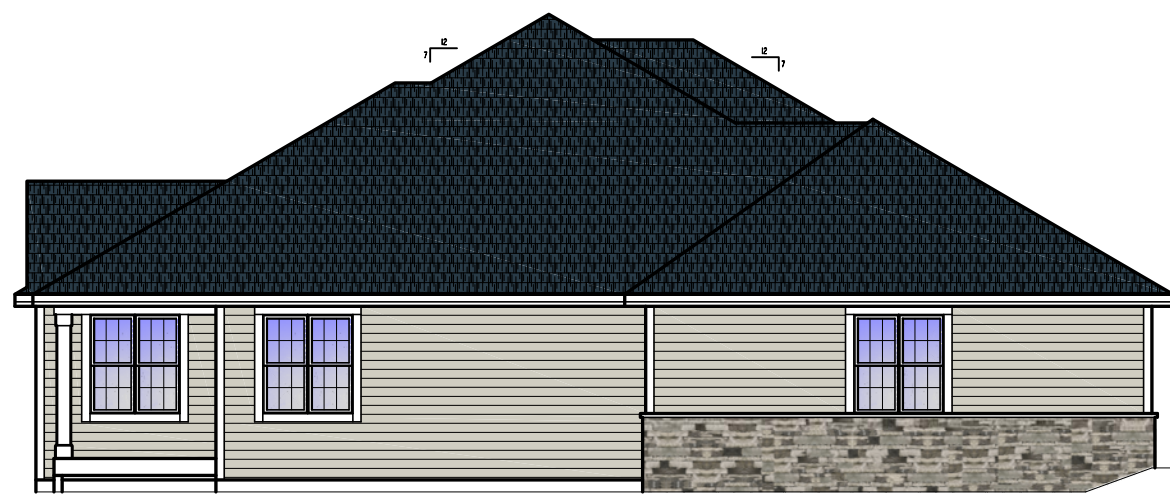

LEFT ELEVATION

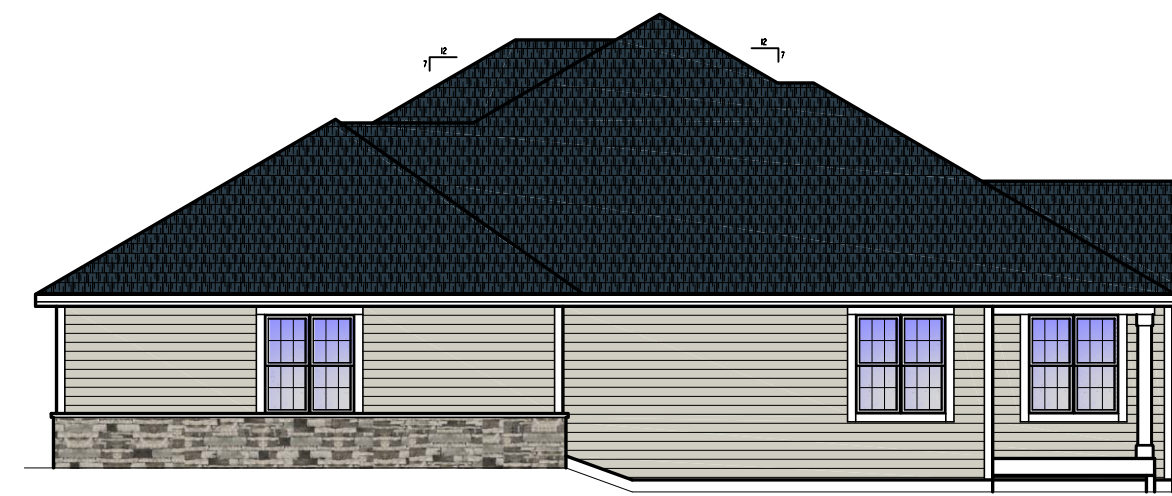

RIGHT ELEVATION

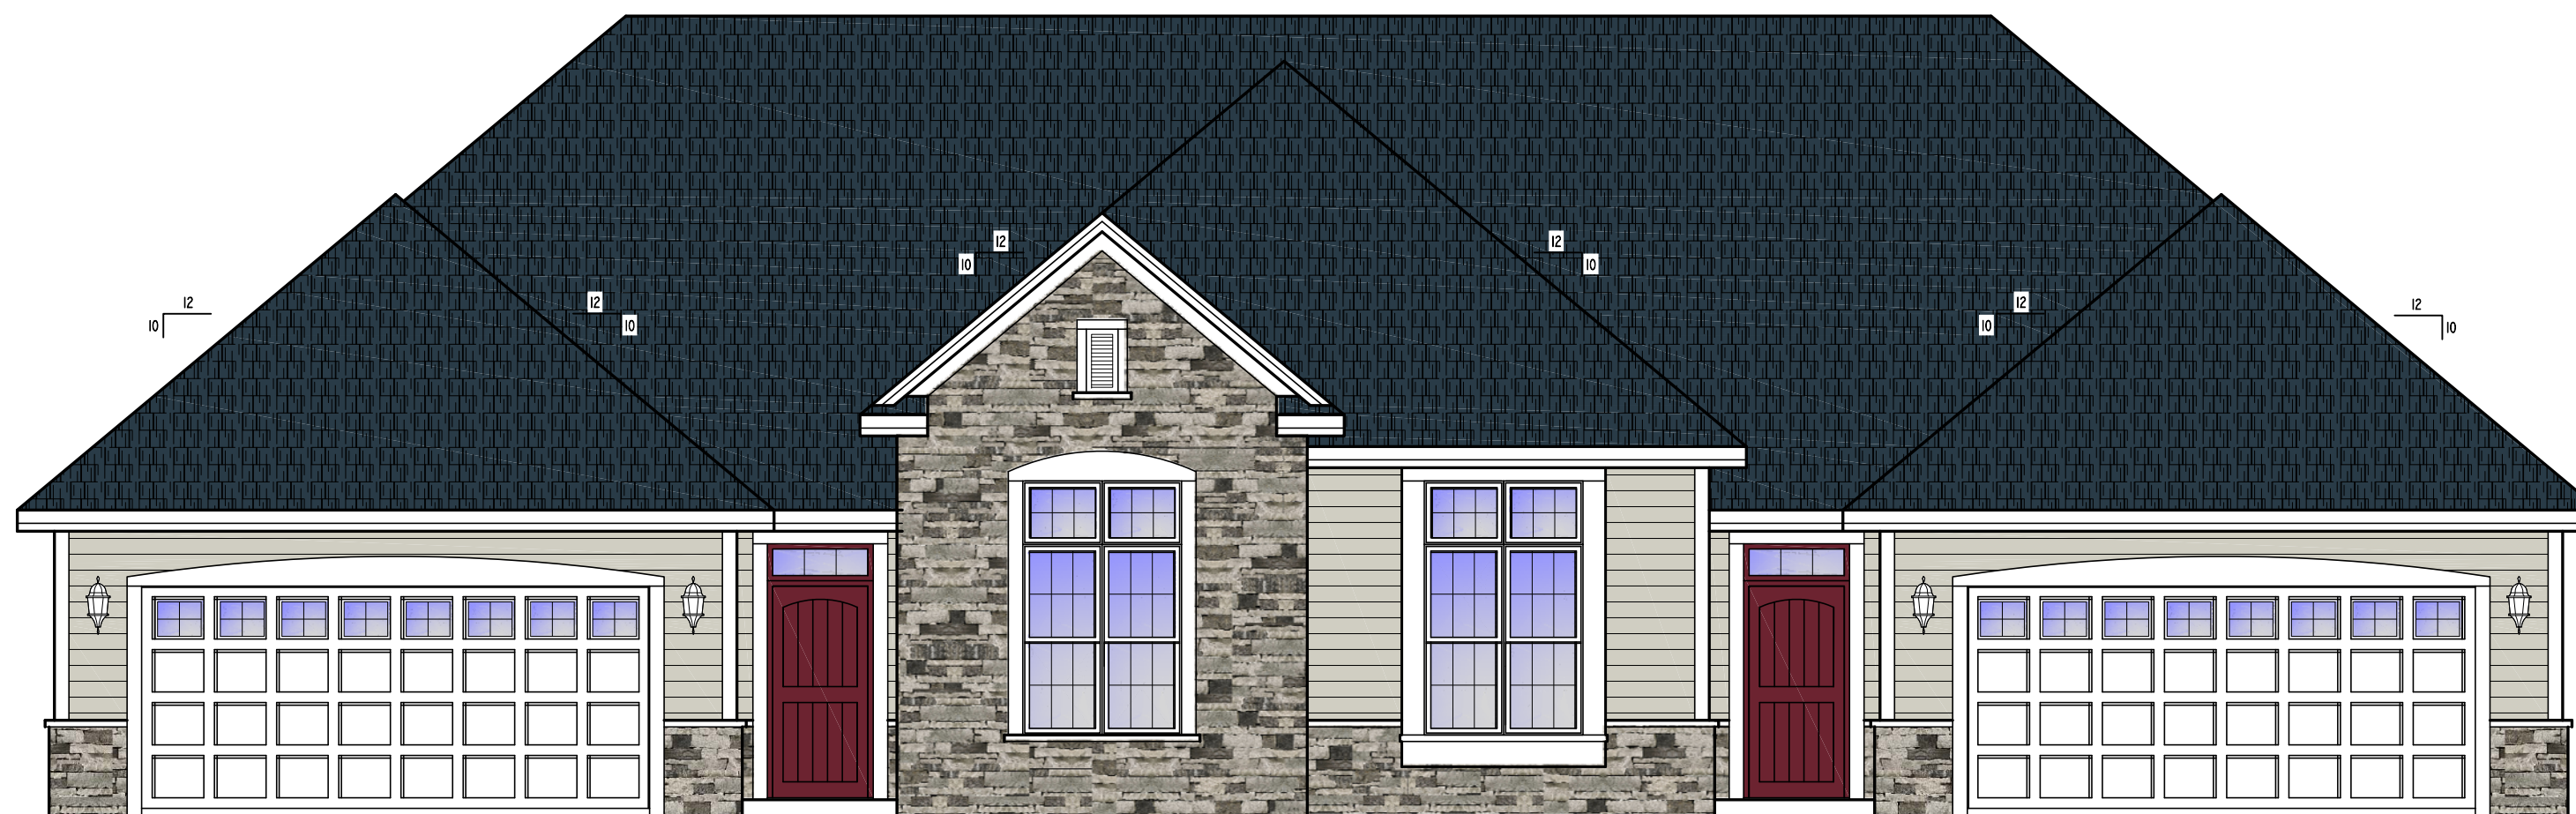

FRONT ELEVATION

SCALE: 1/4" = 1'-0"


**BIELINSKI™**  
**HOMES**

1830 Meadow Lane, Suite A • Pewaukee, WI 53072 • (262) 542-9494




**PRAIRIE SONG VILLAS**  
**ELEVATION B SIDE RIGHT ENTRY GARAGE**  
**BUILDINGS 4 & 8**  
8/7/19


- EXTERIOR MATERIALS**
- **STONE:** BLACK FOREST STONE
  - **SIDING:** COLOR: COBBLE STONE HARDI PLANK
  - **FASCIA:** WHITE ALUMINUM CLAD
  - **SOFFIT:** WHITE ALUMINUM CLAD
  - **CORNER BOARDS:** WHITE MIRATEC
  - **ROOFING:** ESTATE GREY
  - **FRONT DOOR:** BURGUNDY
  - **GARAGE DOOR:** WHITE
  - **TRIM:** WHITE MIRATEC

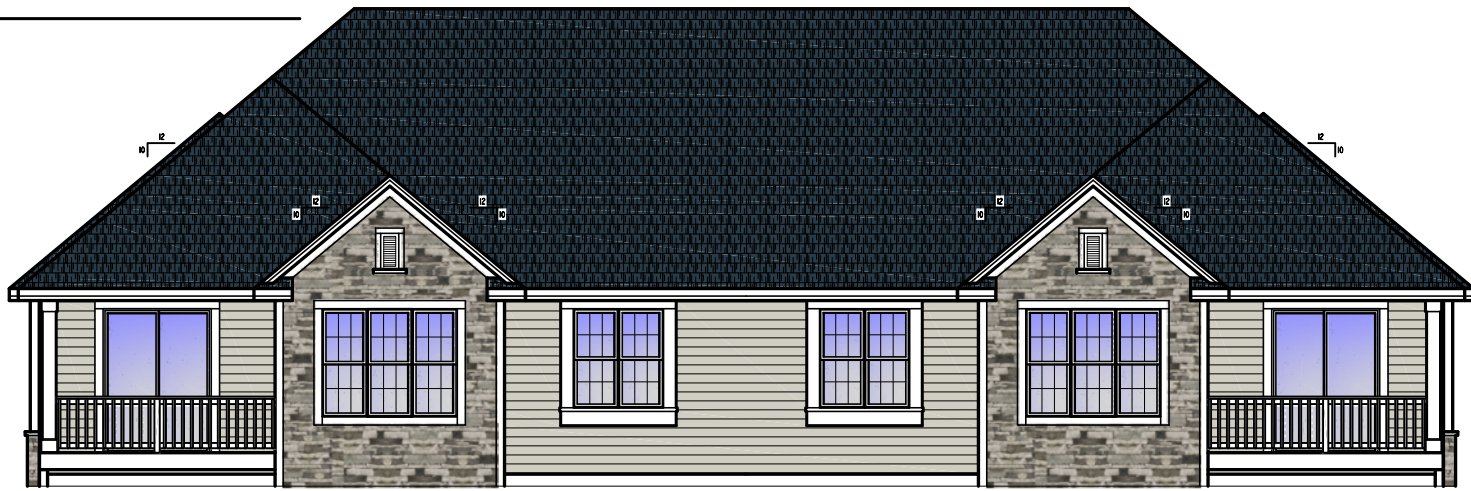


REAR ELEVATION

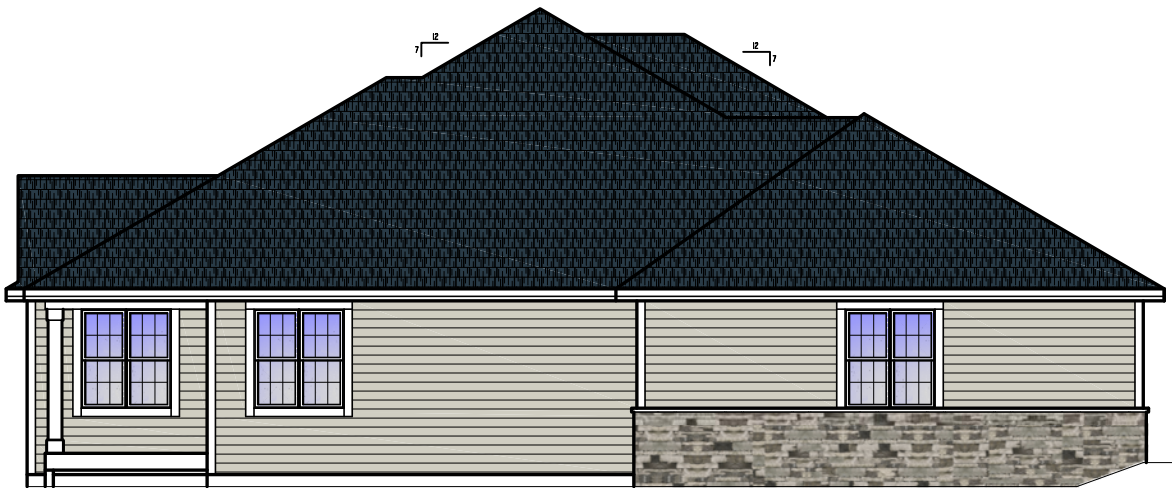

LEFT ELEVATION

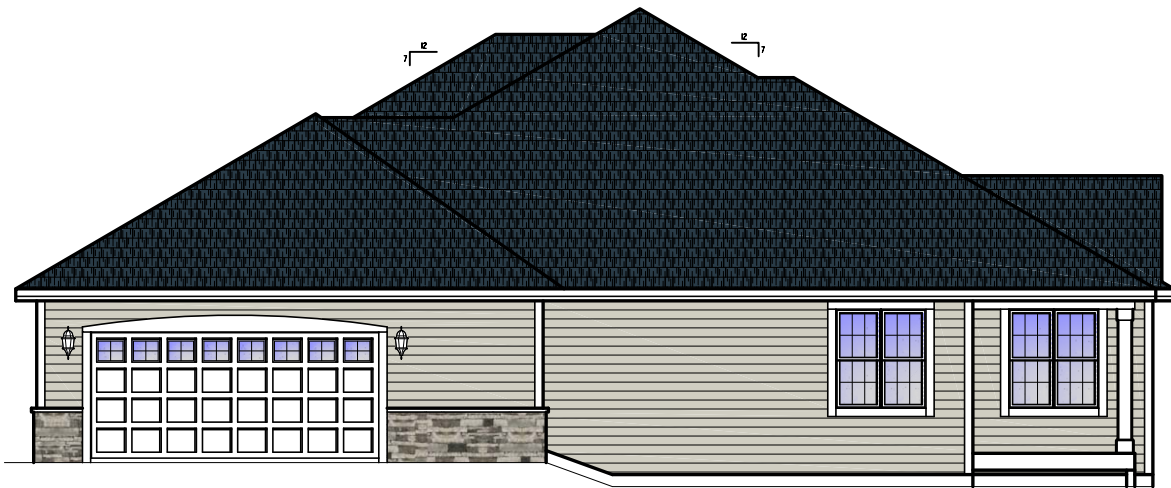

RIGHT ELEVATION

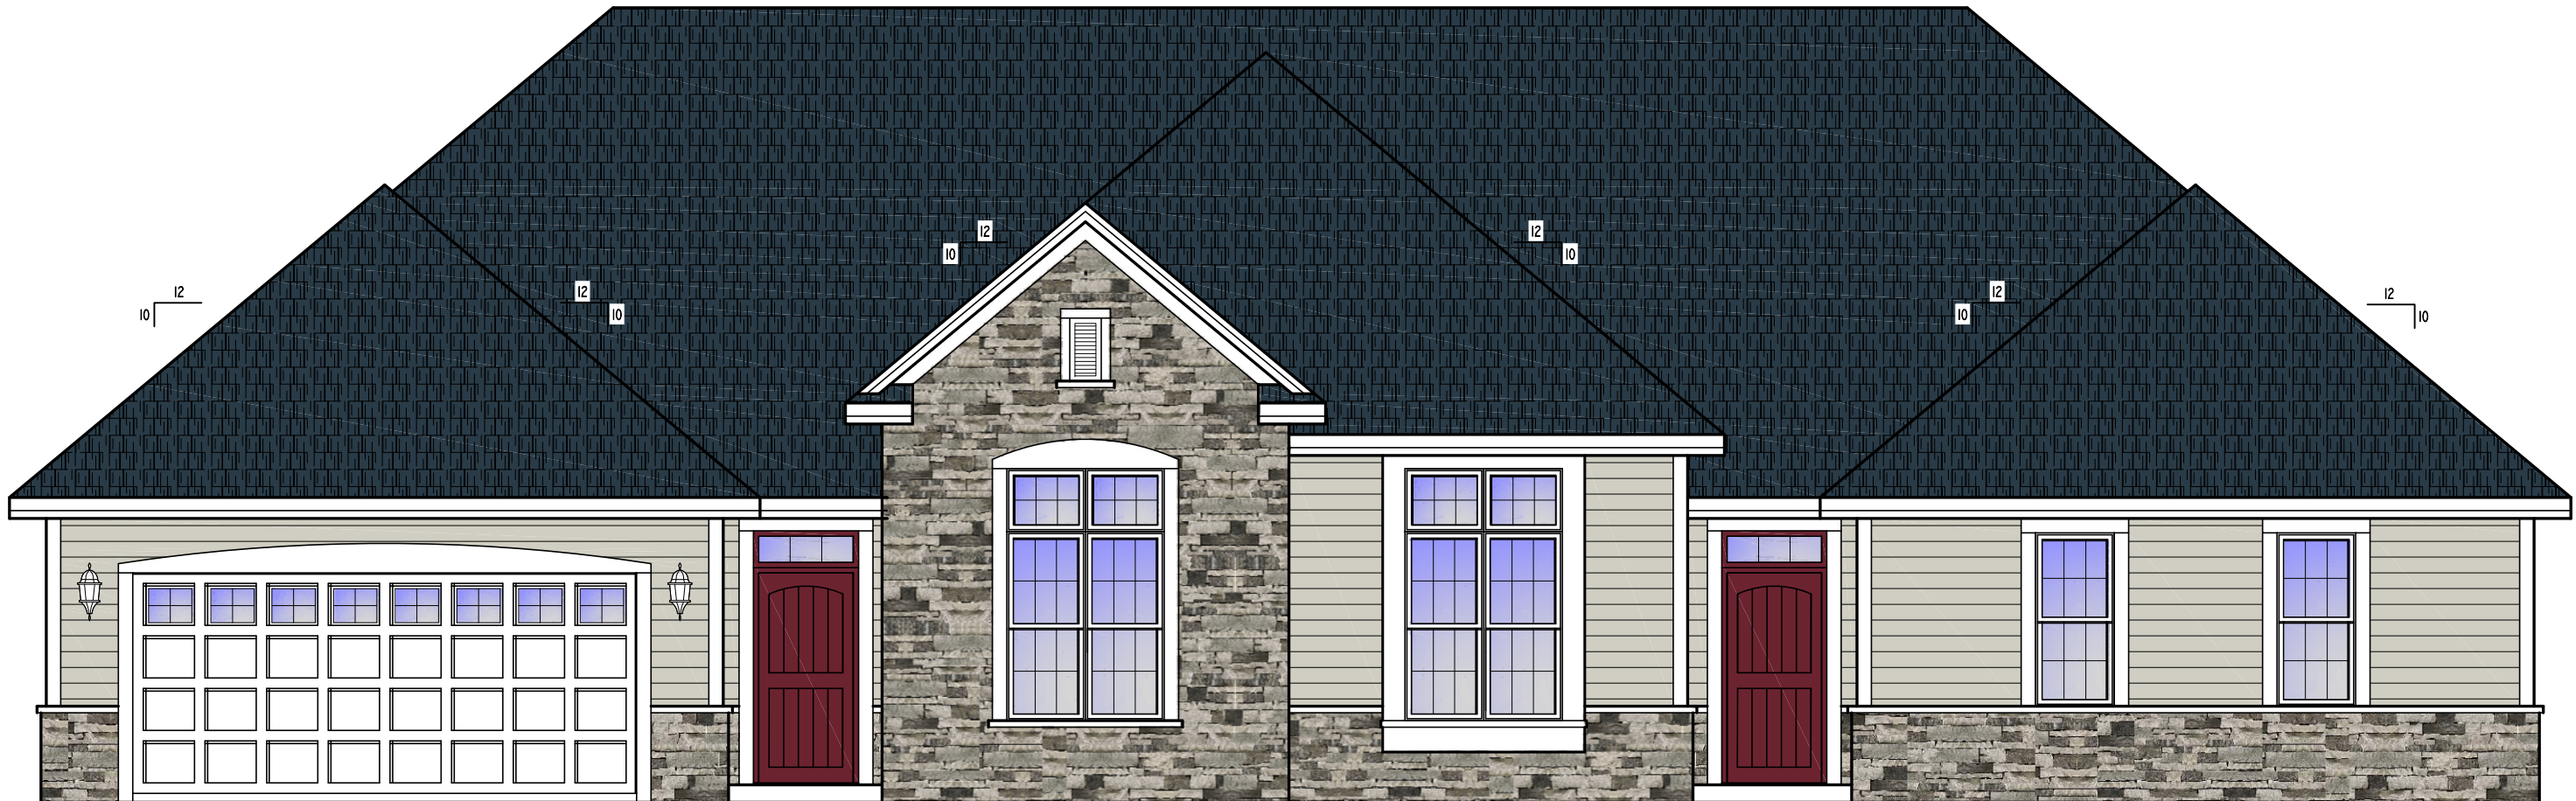


FRONT ELEVATION

SCALE: 1/4" = 1'-0"

**BIELINSKI**  
**HOMES**


1830 Meadow Lane, Suite A • Pewaukee, WI 53072 • (262) 542-9494

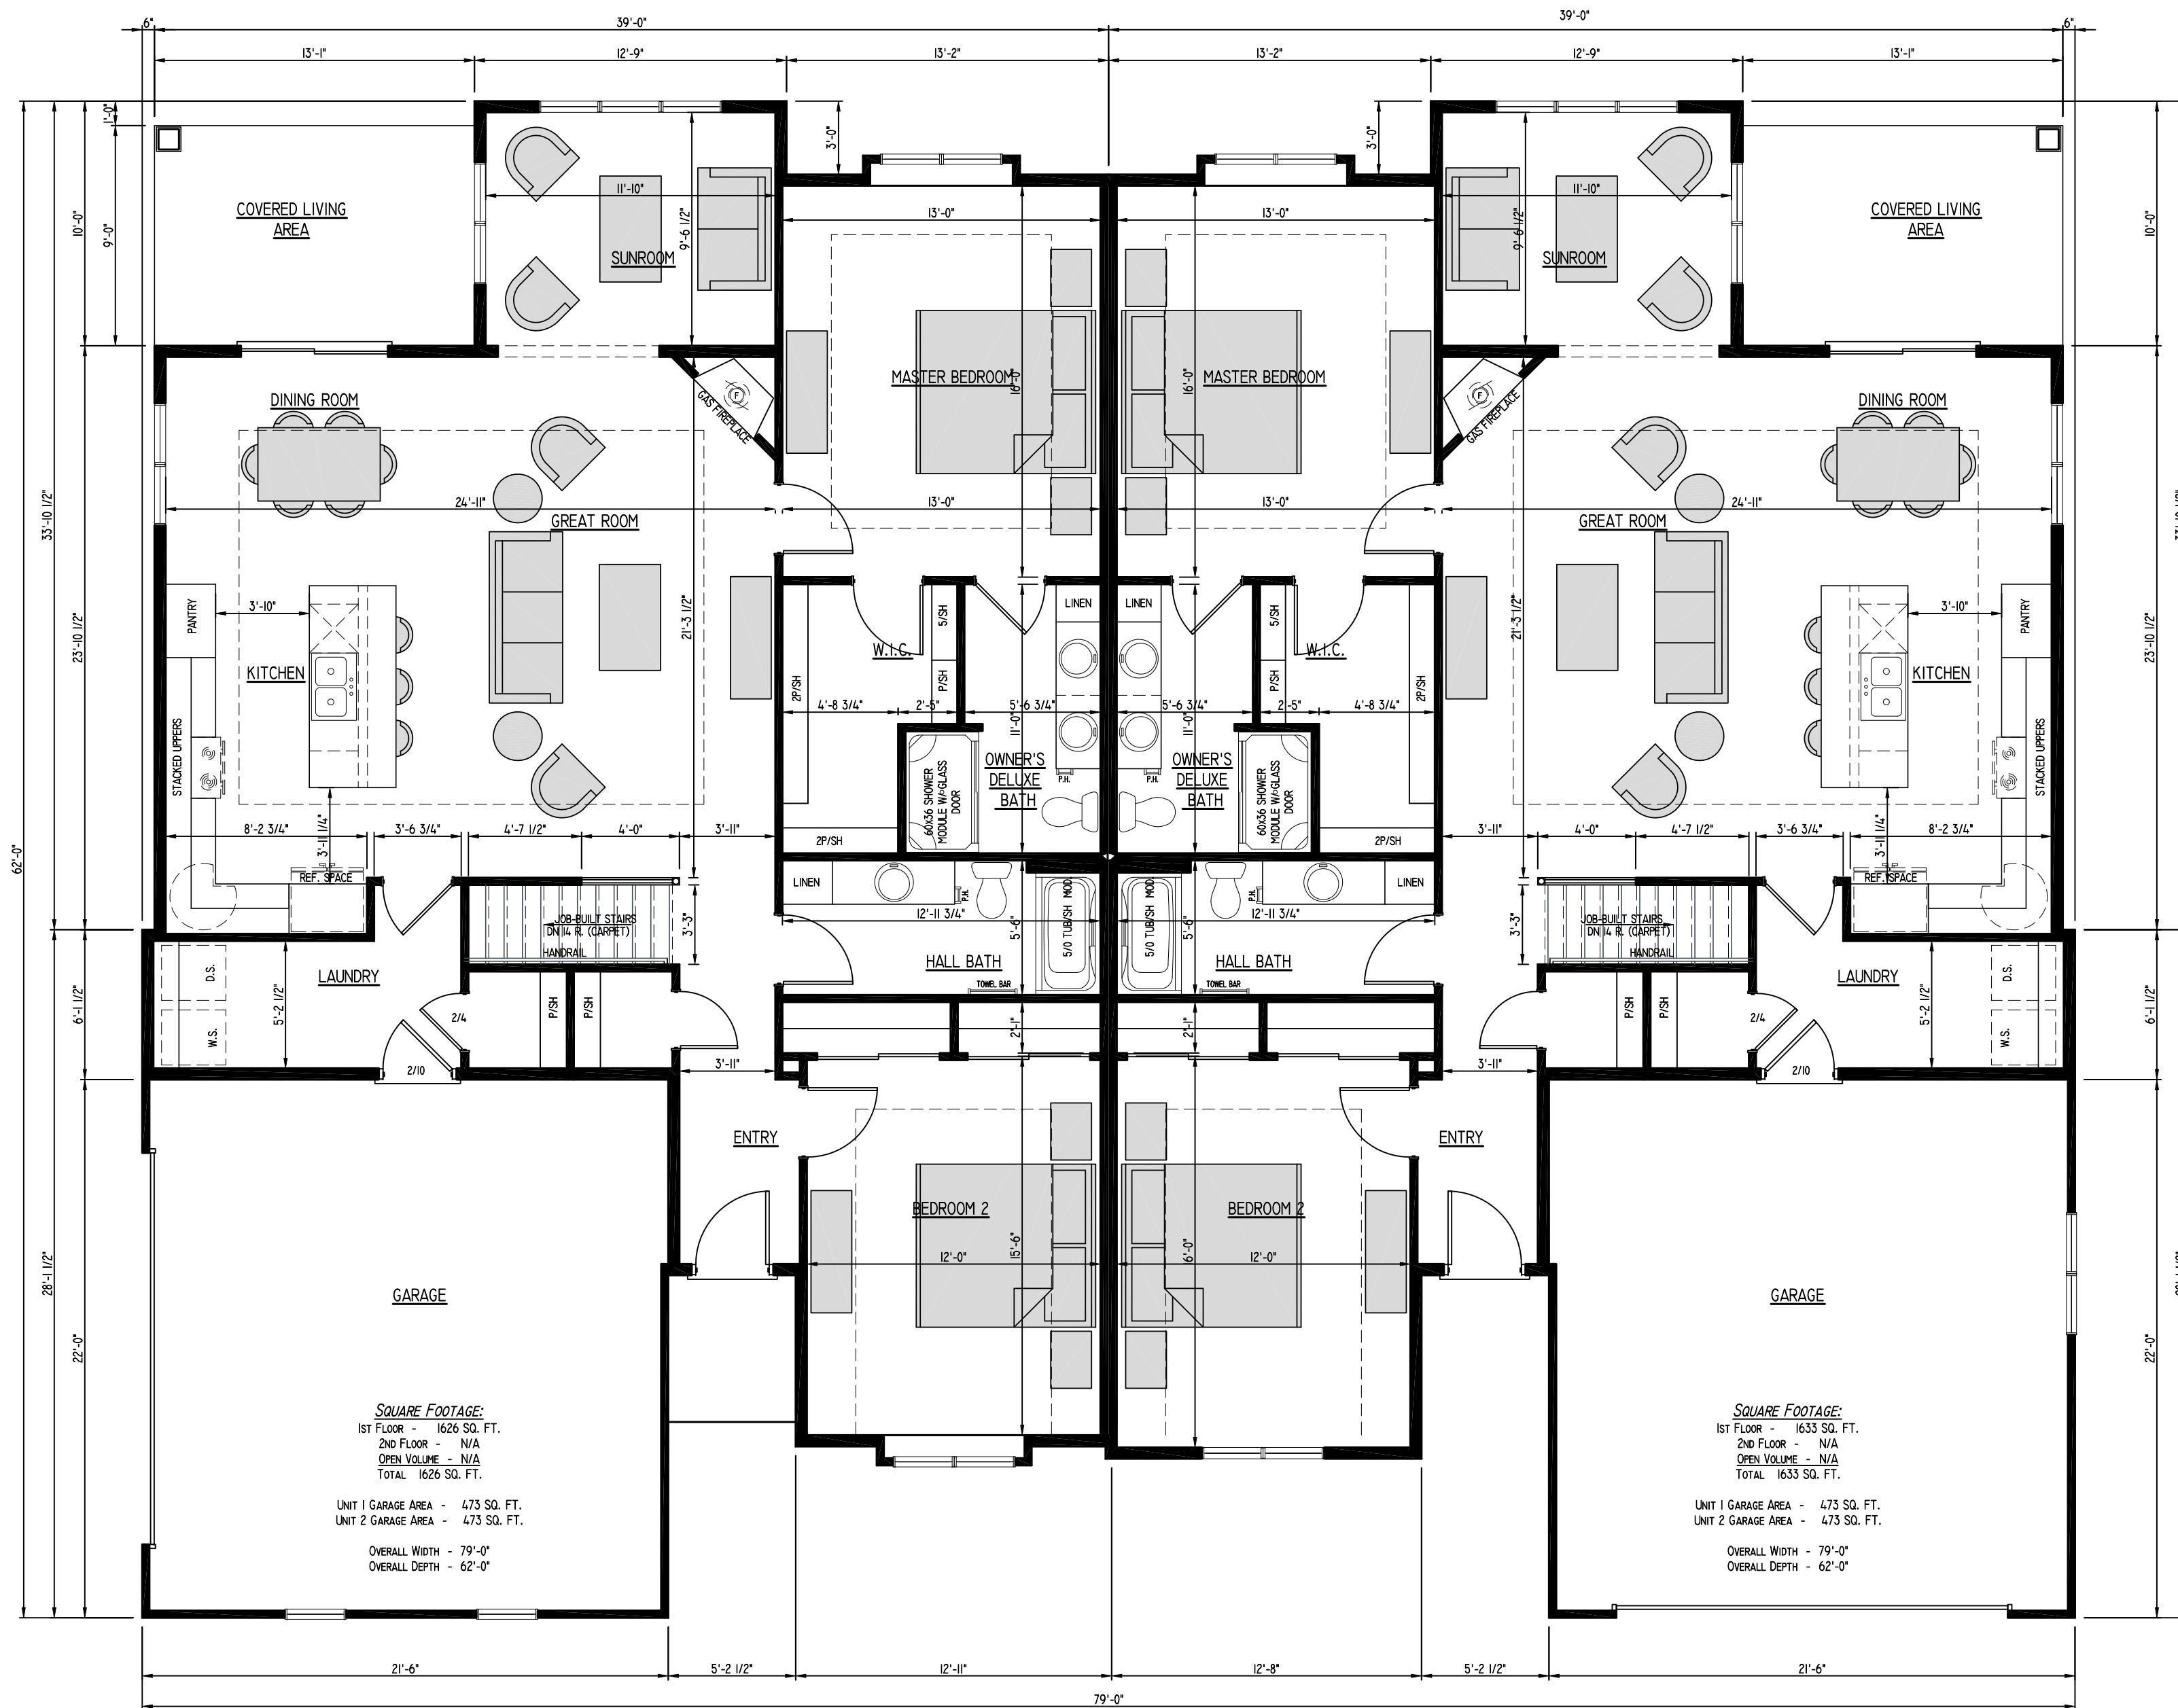

**PRAIRIE SONG VILLAS**  
**FIRST FLOOR SIDE LEFT ENTRY GARAGE**  
**BUILDINGS 1 & 5**  
 8/7/19

**BIELINSKI™**  
**HOMES**  
 1830 Meadow Lane, Suite A • Pewaukee, WI 53072 • (262) 542-9494



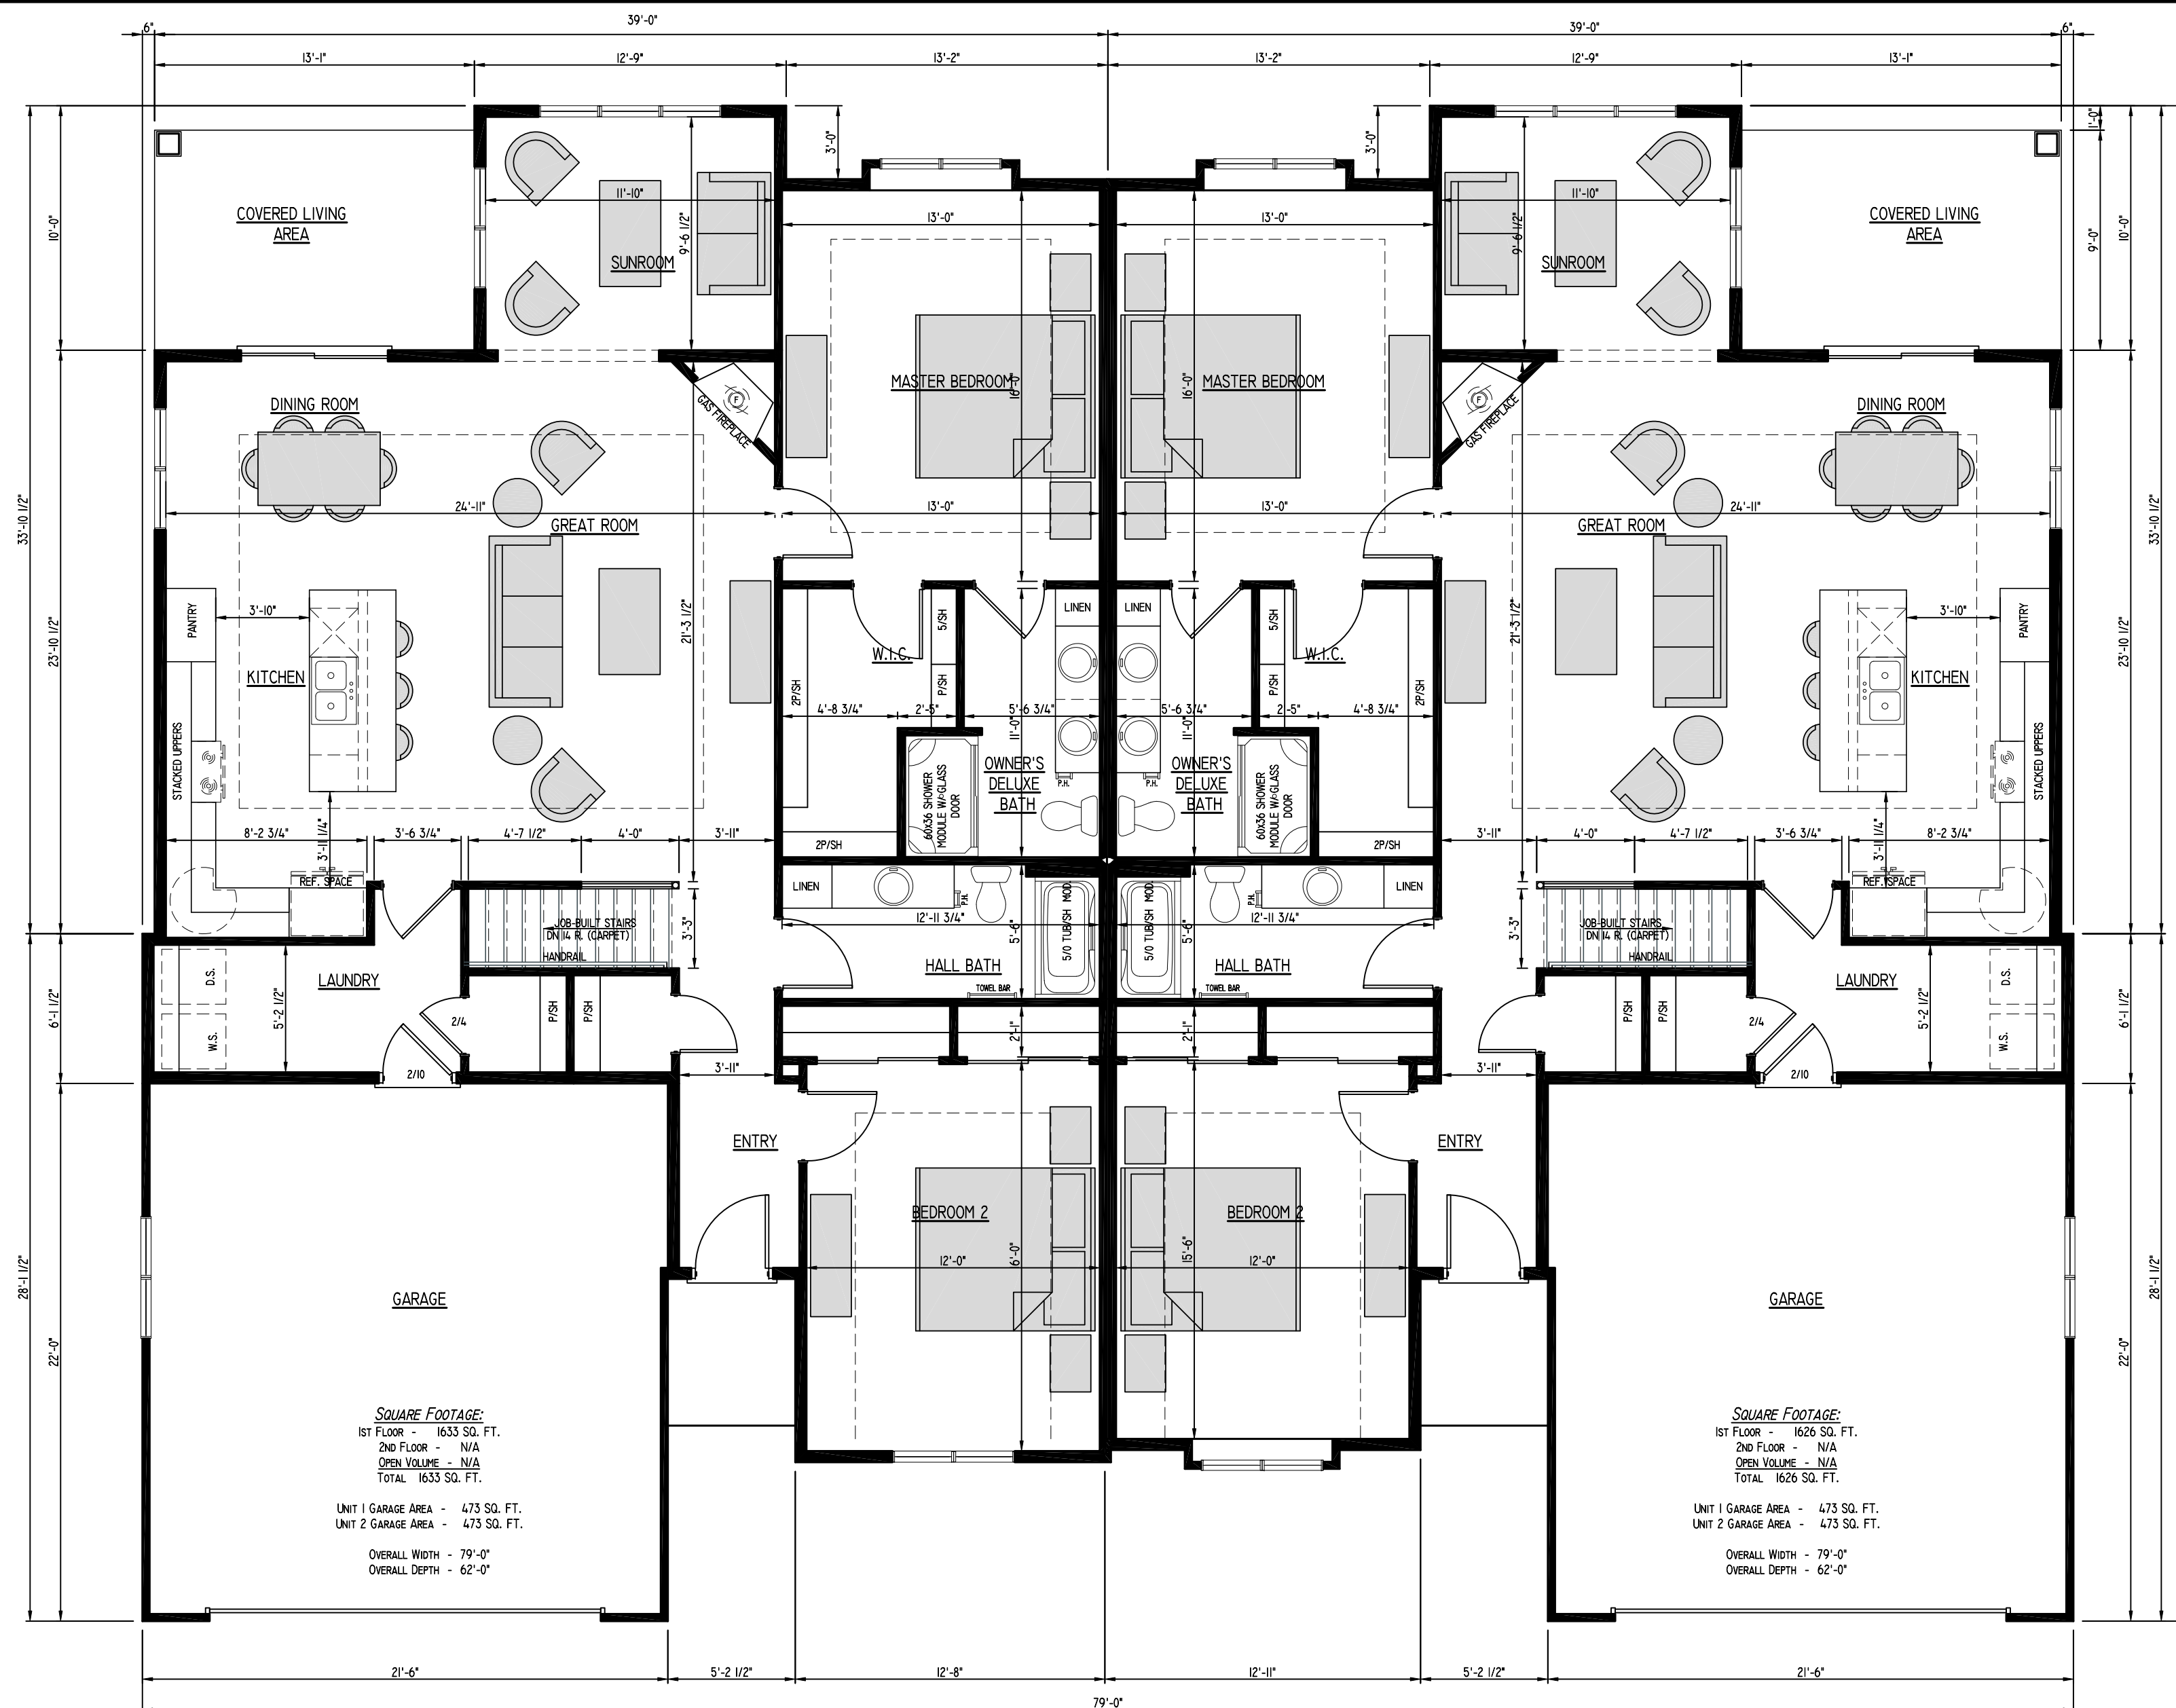

**SQUARE FOOTAGE:**  
 1ST FLOOR - 1633 SQ. FT.  
 2ND FLOOR - N/A  
 OPEN VOLUME - N/A  
 TOTAL 1633 SQ. FT.

UNIT 1 GARAGE AREA - 473 SQ. FT.  
 UNIT 2 GARAGE AREA - 473 SQ. FT.

OVERALL WIDTH - 79'-0"  
 OVERALL DEPTH - 62'-0"

**SQUARE FOOTAGE:**  
 1ST FLOOR - 1626 SQ. FT.  
 2ND FLOOR - N/A  
 OPEN VOLUME - N/A  
 TOTAL 1626 SQ. FT.


UNIT 1 GARAGE AREA - 473 SQ. FT.  
 UNIT 2 GARAGE AREA - 473 SQ. FT.

OVERALL WIDTH - 79'-0"  
 OVERALL DEPTH - 62'-0"

**PRAIRIE SONG VILLAS**  
**FIRST FLOOR FRONT ENTRY GARAGE**  
**BUILDINGS 2, 3, 6, 7, 9, & 10**  
 8/7/19

**BIELINSKI™**  
**— HOMES —**

1830 Meadow Lane, Suite A • Pewaukee, WI 53072 • (262) 542-9494

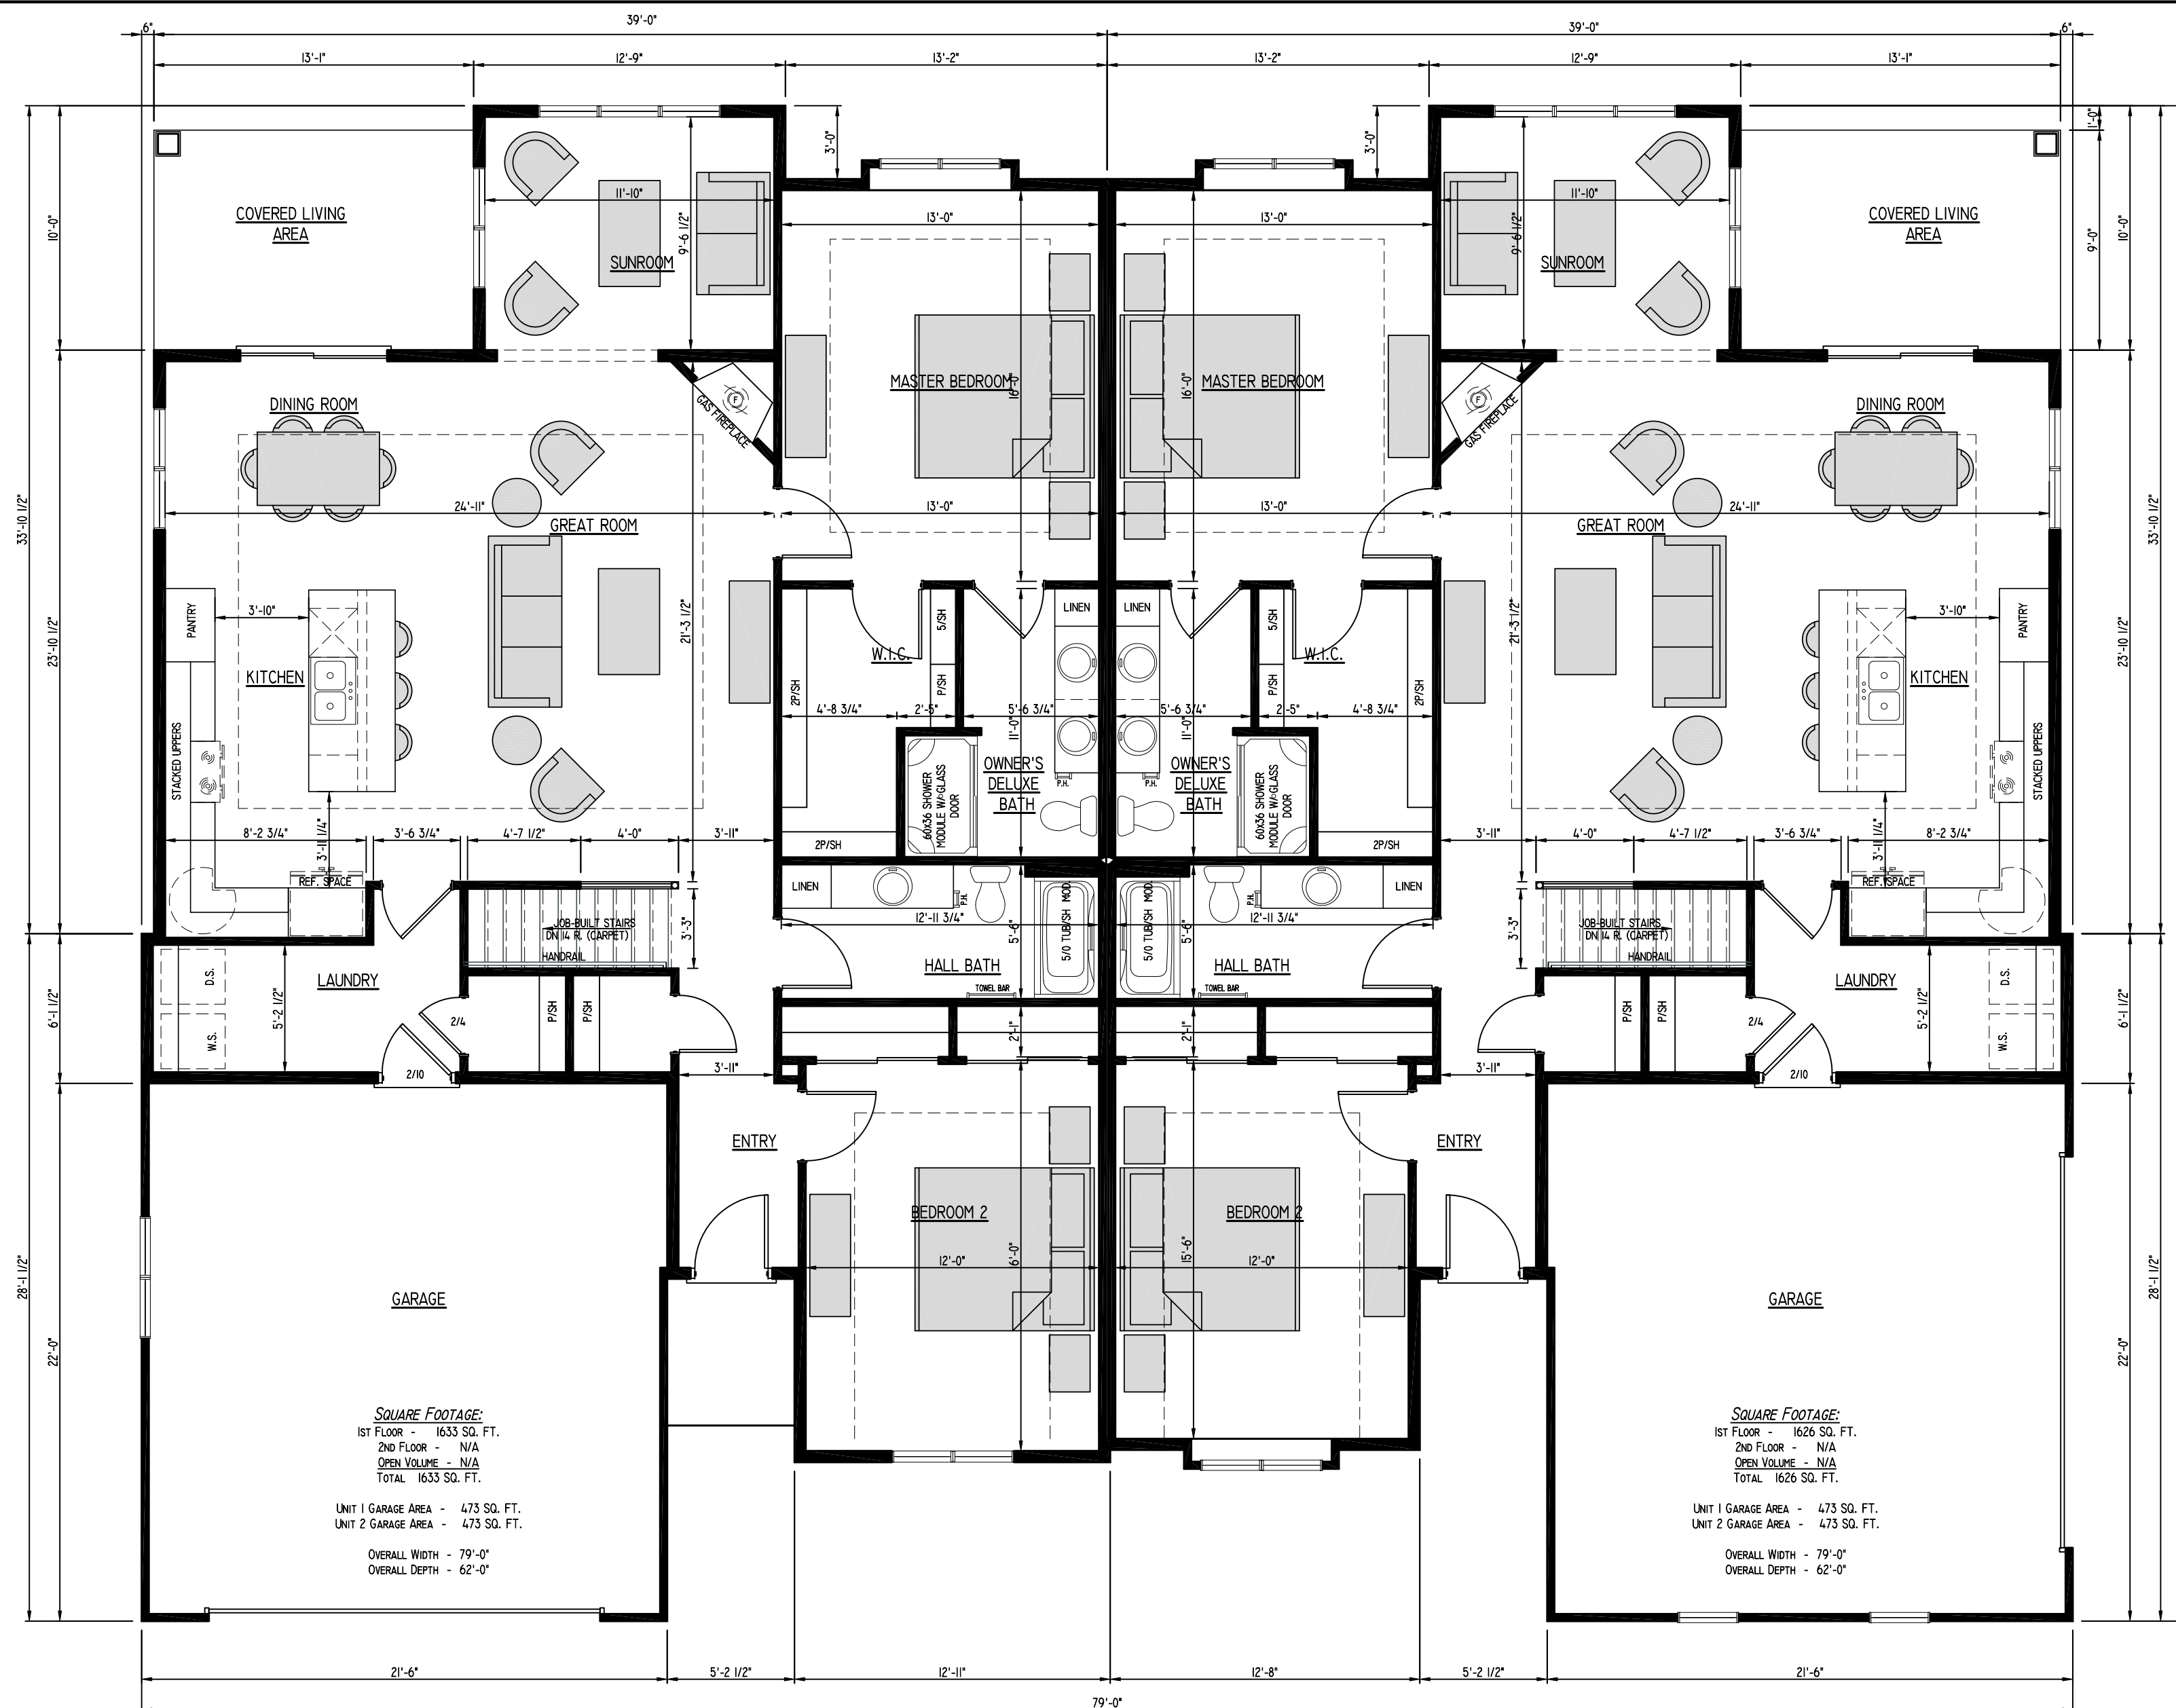


**PRAIRIE SONG VILLAS**  
**FIRST FLOOR SIDE RIGHT ENTRY GARAGE**  
**BUILDINGS 4 & 8**

8/7/19

**BIELINSKI**  
 HOMES

1830 Meadow Lane, Suite A • Pewaukee, WI 53072 • (262) 542-9494

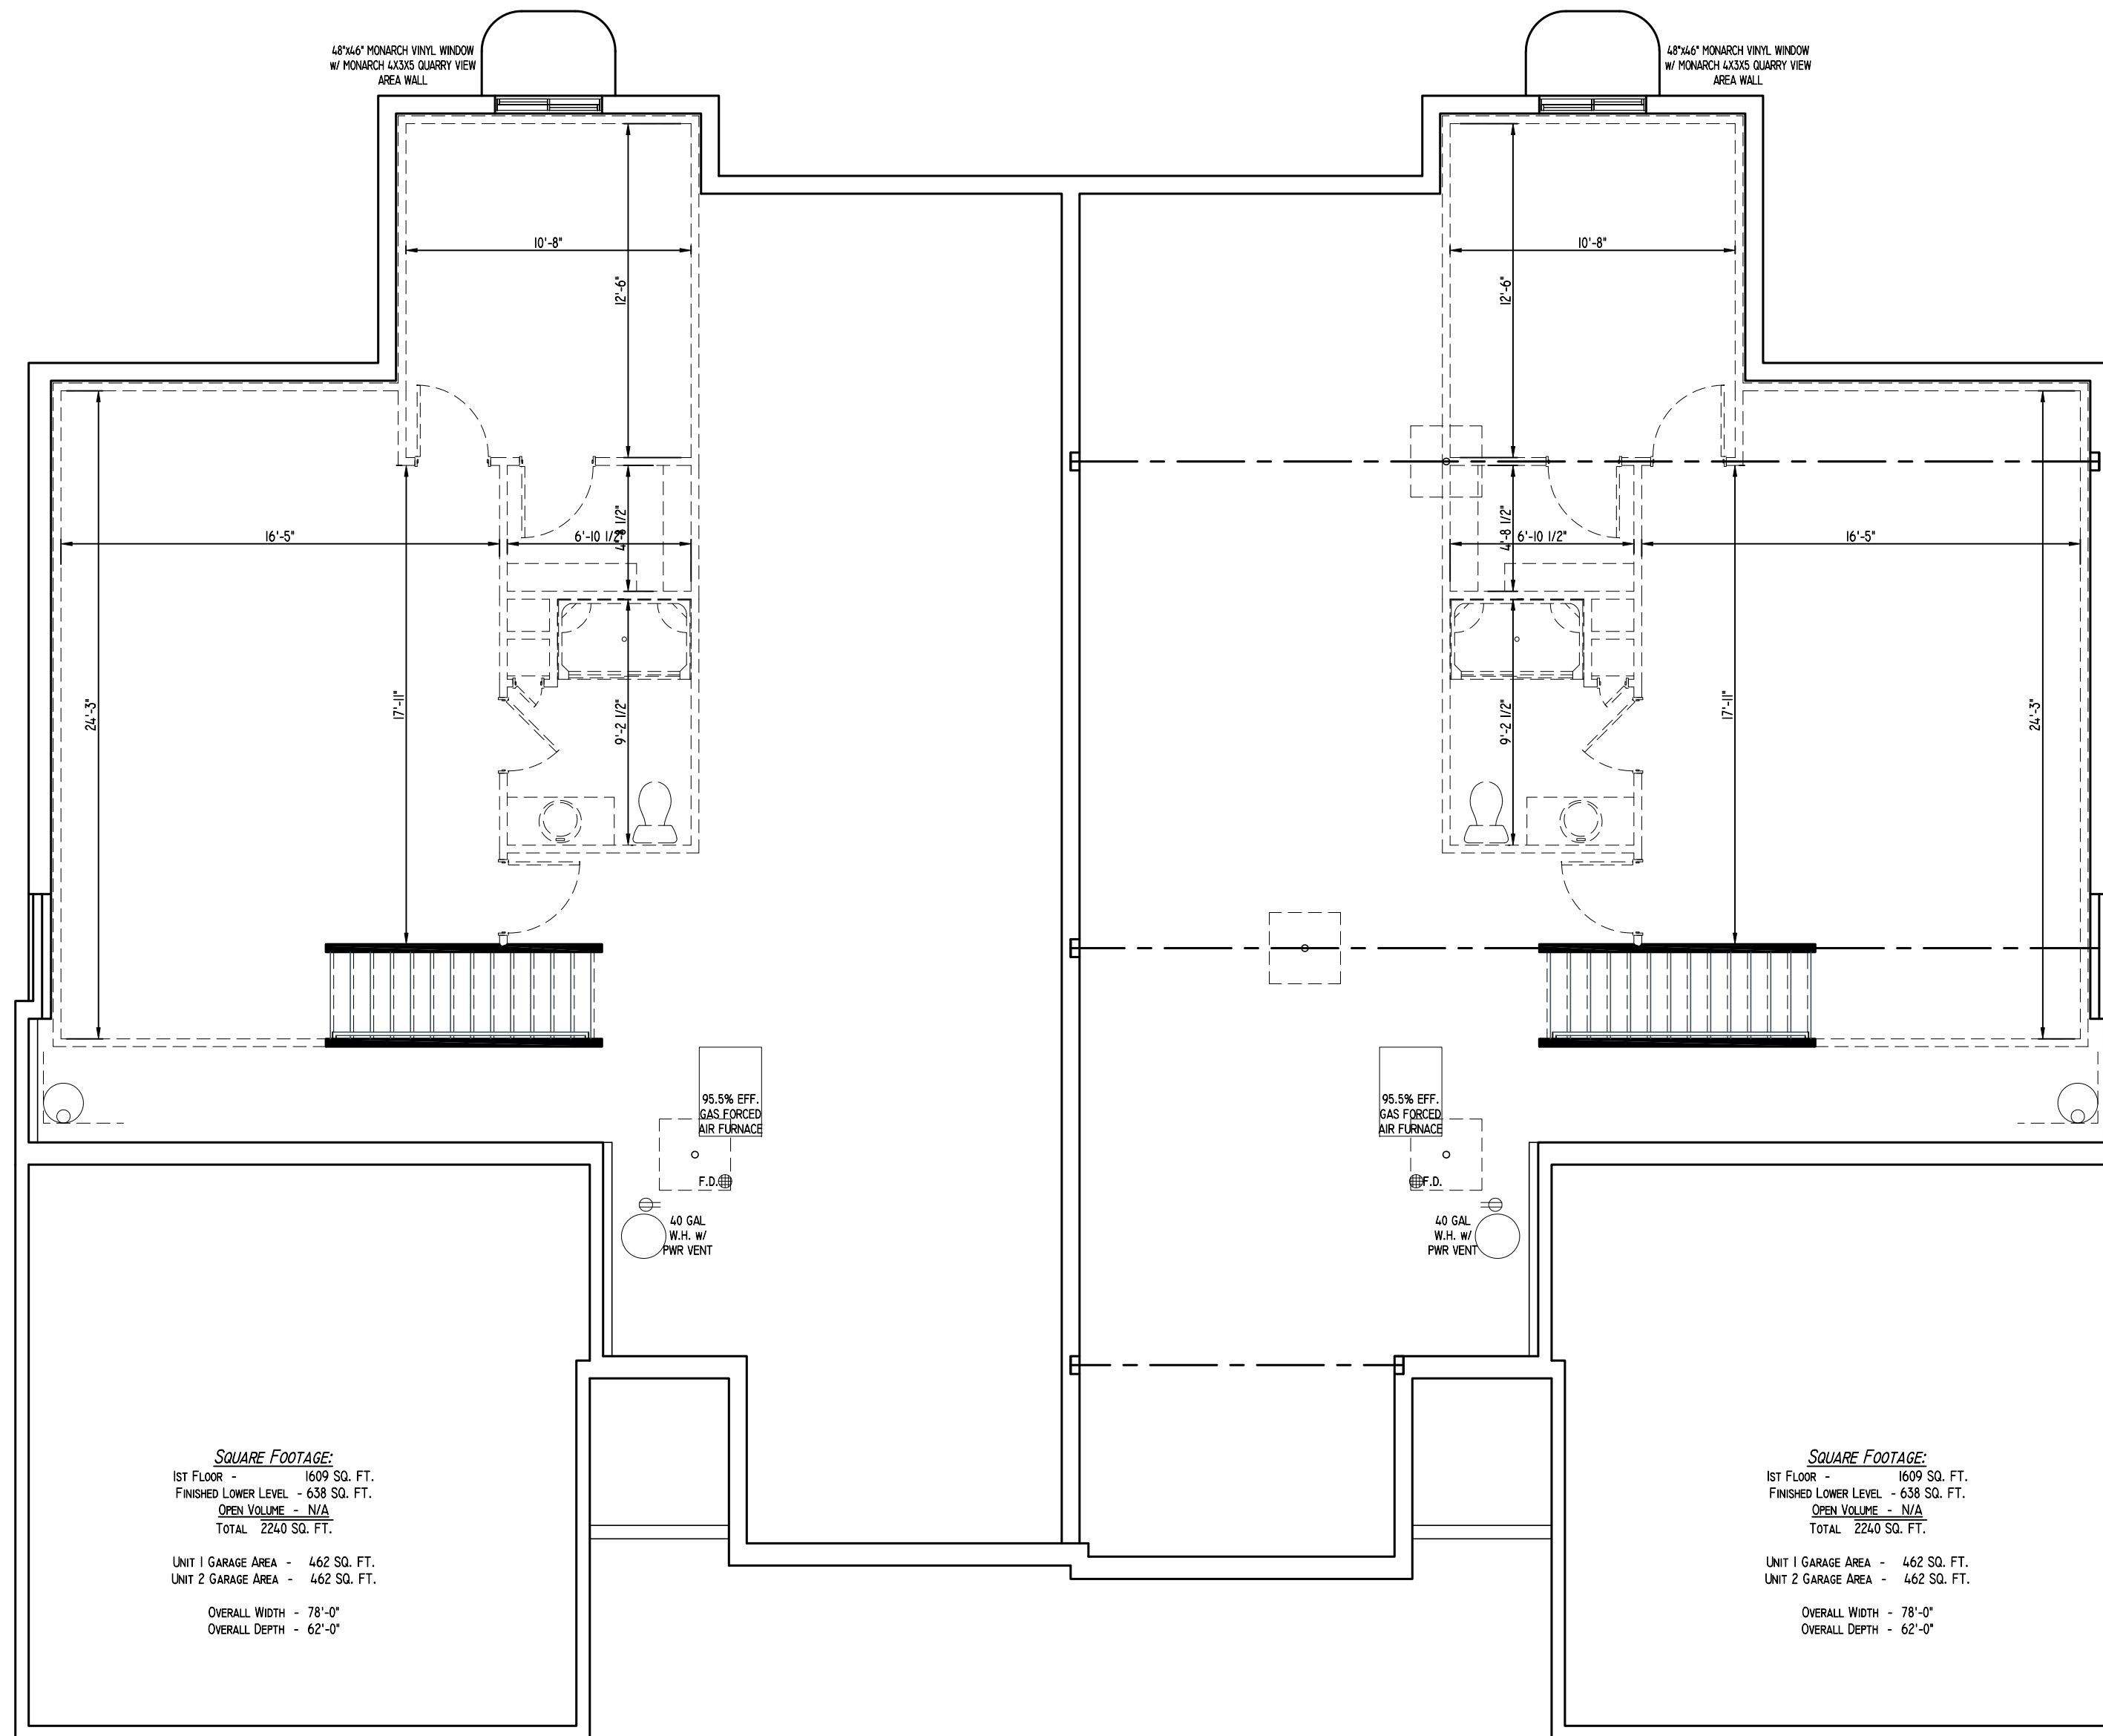

PRAIRIE SONG VILLAS  
FOUNDATION

8/7/19

**BIELINSKI**  
HOMES

1830 Meadow Lane, Suite A • Pewaukee, WI 53072 • (262) 542-9494