

PROPOSED MASTER PLAN FOR:
MONTESSORI SCHOOL OF WAUKESHA
2600 SUMMIT AVENUE • WAUKESHA, WI

PROFESSIONAL SEAL

PRELIMINARY DATES


MAY 3, 2018
MAY 7, 2018
MAY 14, 2018
JUNE 28, 2018
JULY 9, 2018
JULY 10, 2018
AUGUST 10, 2018

NOT FOR CONSTRUCTION


SHEET INFORMATION

OVERALL UPPER LEVEL FLOOR PLAN
SHEET NUMBER

A1.2a

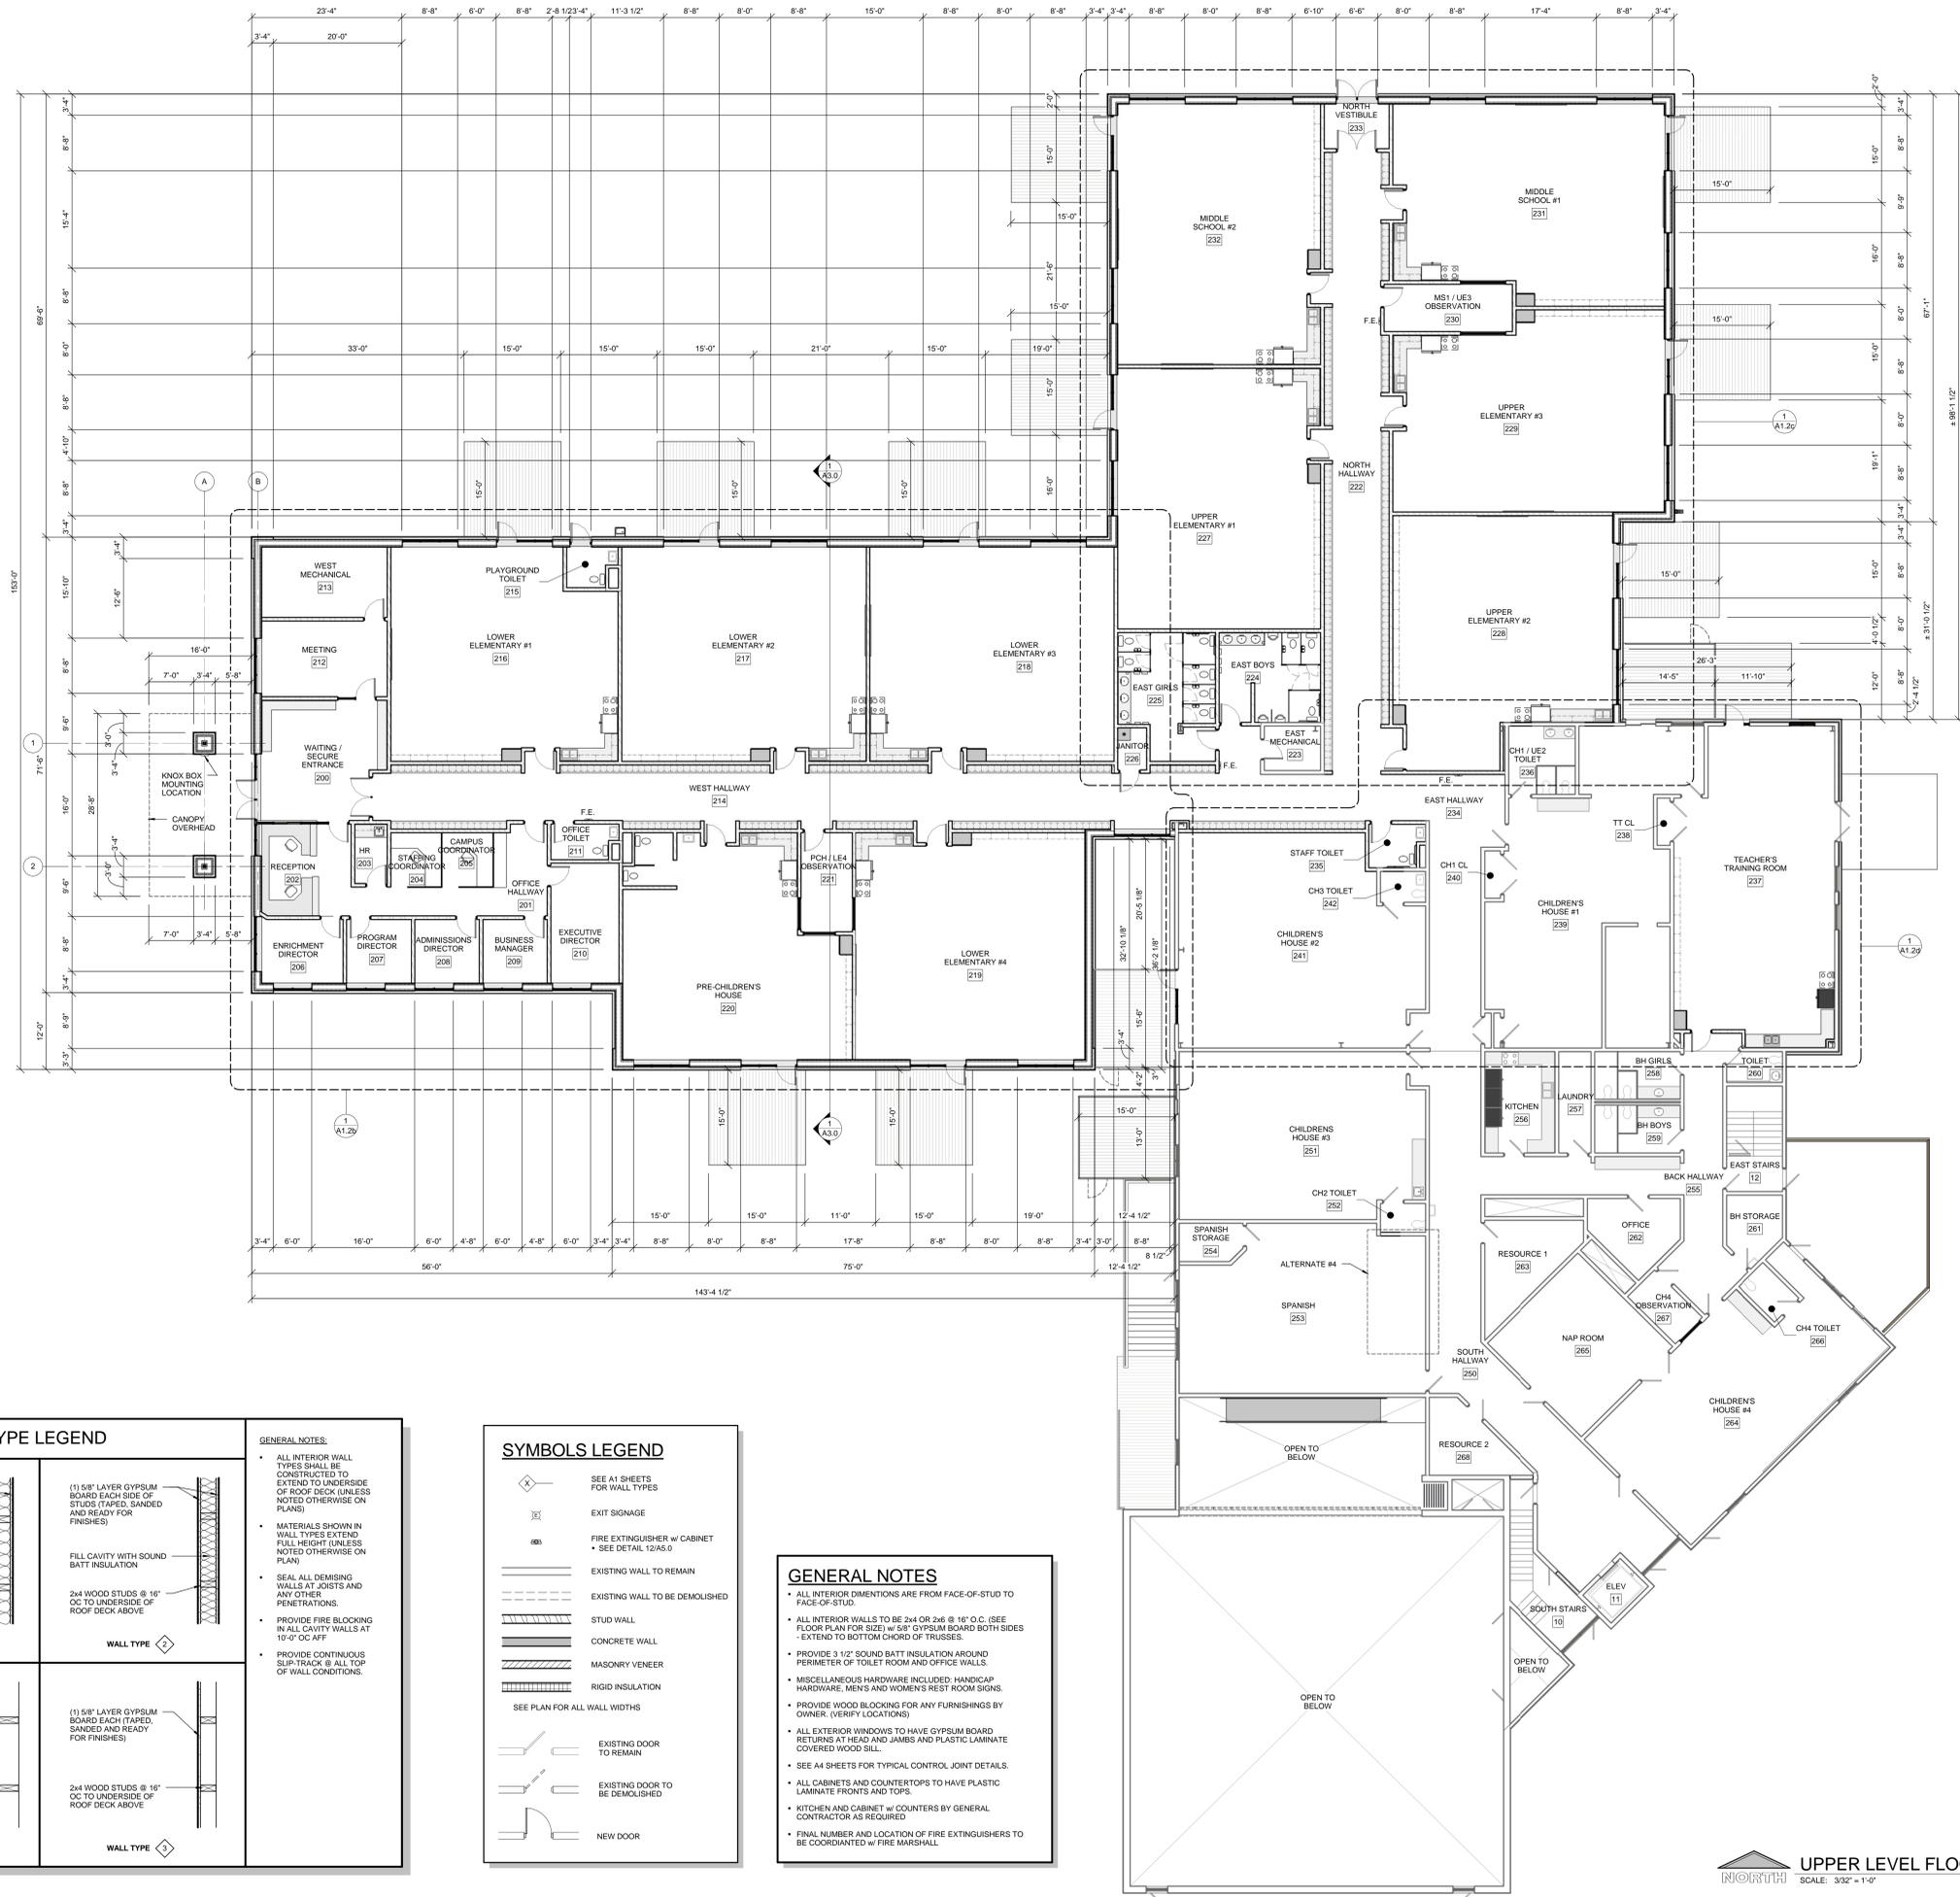


INTERIOR WALL TYPE LEGEND

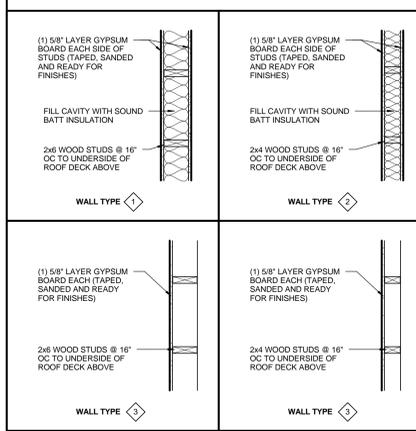

- GENERAL NOTES:**
- ALL INTERIOR WALL TYPES SHALL BE CONSTRUCTED TO EXTEND TO UNDERSIDE OF ROOF DECK (UNLESS NOTED OTHERWISE ON PLANS)
 - MATERIALS SHOWN IN WALL TYPES EXTEND FULL HEIGHT (UNLESS NOTED OTHERWISE ON PLAN)
 - SEAL ALL DEMISING WALLS AT JOISTS AND ANY OTHER PENETRATIONS.
 - PROVIDE FIRE BLOCKING IN ALL CAVITY WALLS AT 10' ON OFF.
 - PROVIDE CONTINUOUS SLIP-TRACK @ ALL TOP OF WALL CONDITIONS.

SYMBOLS LEGEND

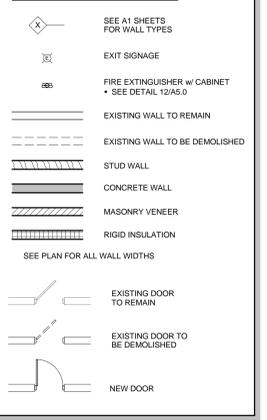

GENERAL NOTES

- ALL INTERIOR DIMENSIONS ARE FROM FACE-OF-STUD TO FACE-OF-STUD.
- ALL INTERIOR WALLS TO BE 2x4 OR 2x6 @ 16" O.C. (SEE FLOOR PLAN FOR SIZE) w/ 5/8" GYPSUM BOARD BOTH SIDES - EXTEND TO BOTTOM CHORD OF TRUSSES.
- PROVIDE 3 1/2" SOUND BATT INSULATION AROUND PERIMETER OF TOILET ROOM AND OFFICE WALLS.
- MISCELLANEOUS HARDWARE INCLUDED: HANDICAP HARDWARE, MEN'S AND WOMEN'S REST ROOM SIGNS.
- PROVIDE WOOD BLOCKING FOR ANY FURNISHINGS BY OWNER (VERIFY LOCATIONS).
- ALL EXTERIOR WINDOWS TO HAVE GYPSUM BOARD RETURNS AT HEAD AND JAMBS AND PLASTIC LAMINATE COVERED WOOD SILL.
- SEE A4 SHEETS FOR TYPICAL CONTROL JOINT DETAILS.
- ALL CABINETS AND COUNTERTOPS TO HAVE PLASTIC LAMINATE FRONTS AND TOPS.
- KITCHEN AND CABINET w/ COUNTERS BY GENERAL CONTRACTOR AS REQUIRED.
- FINAL NUMBER AND LOCATION OF FIRE EXTINGUISHERS TO BE COORDINATED w/ FIRE MARSHALL.