





REAR ELEVATION
 SCALE 1/4" = 1'-0"
 * 9'-0" FIRST FLOOR *

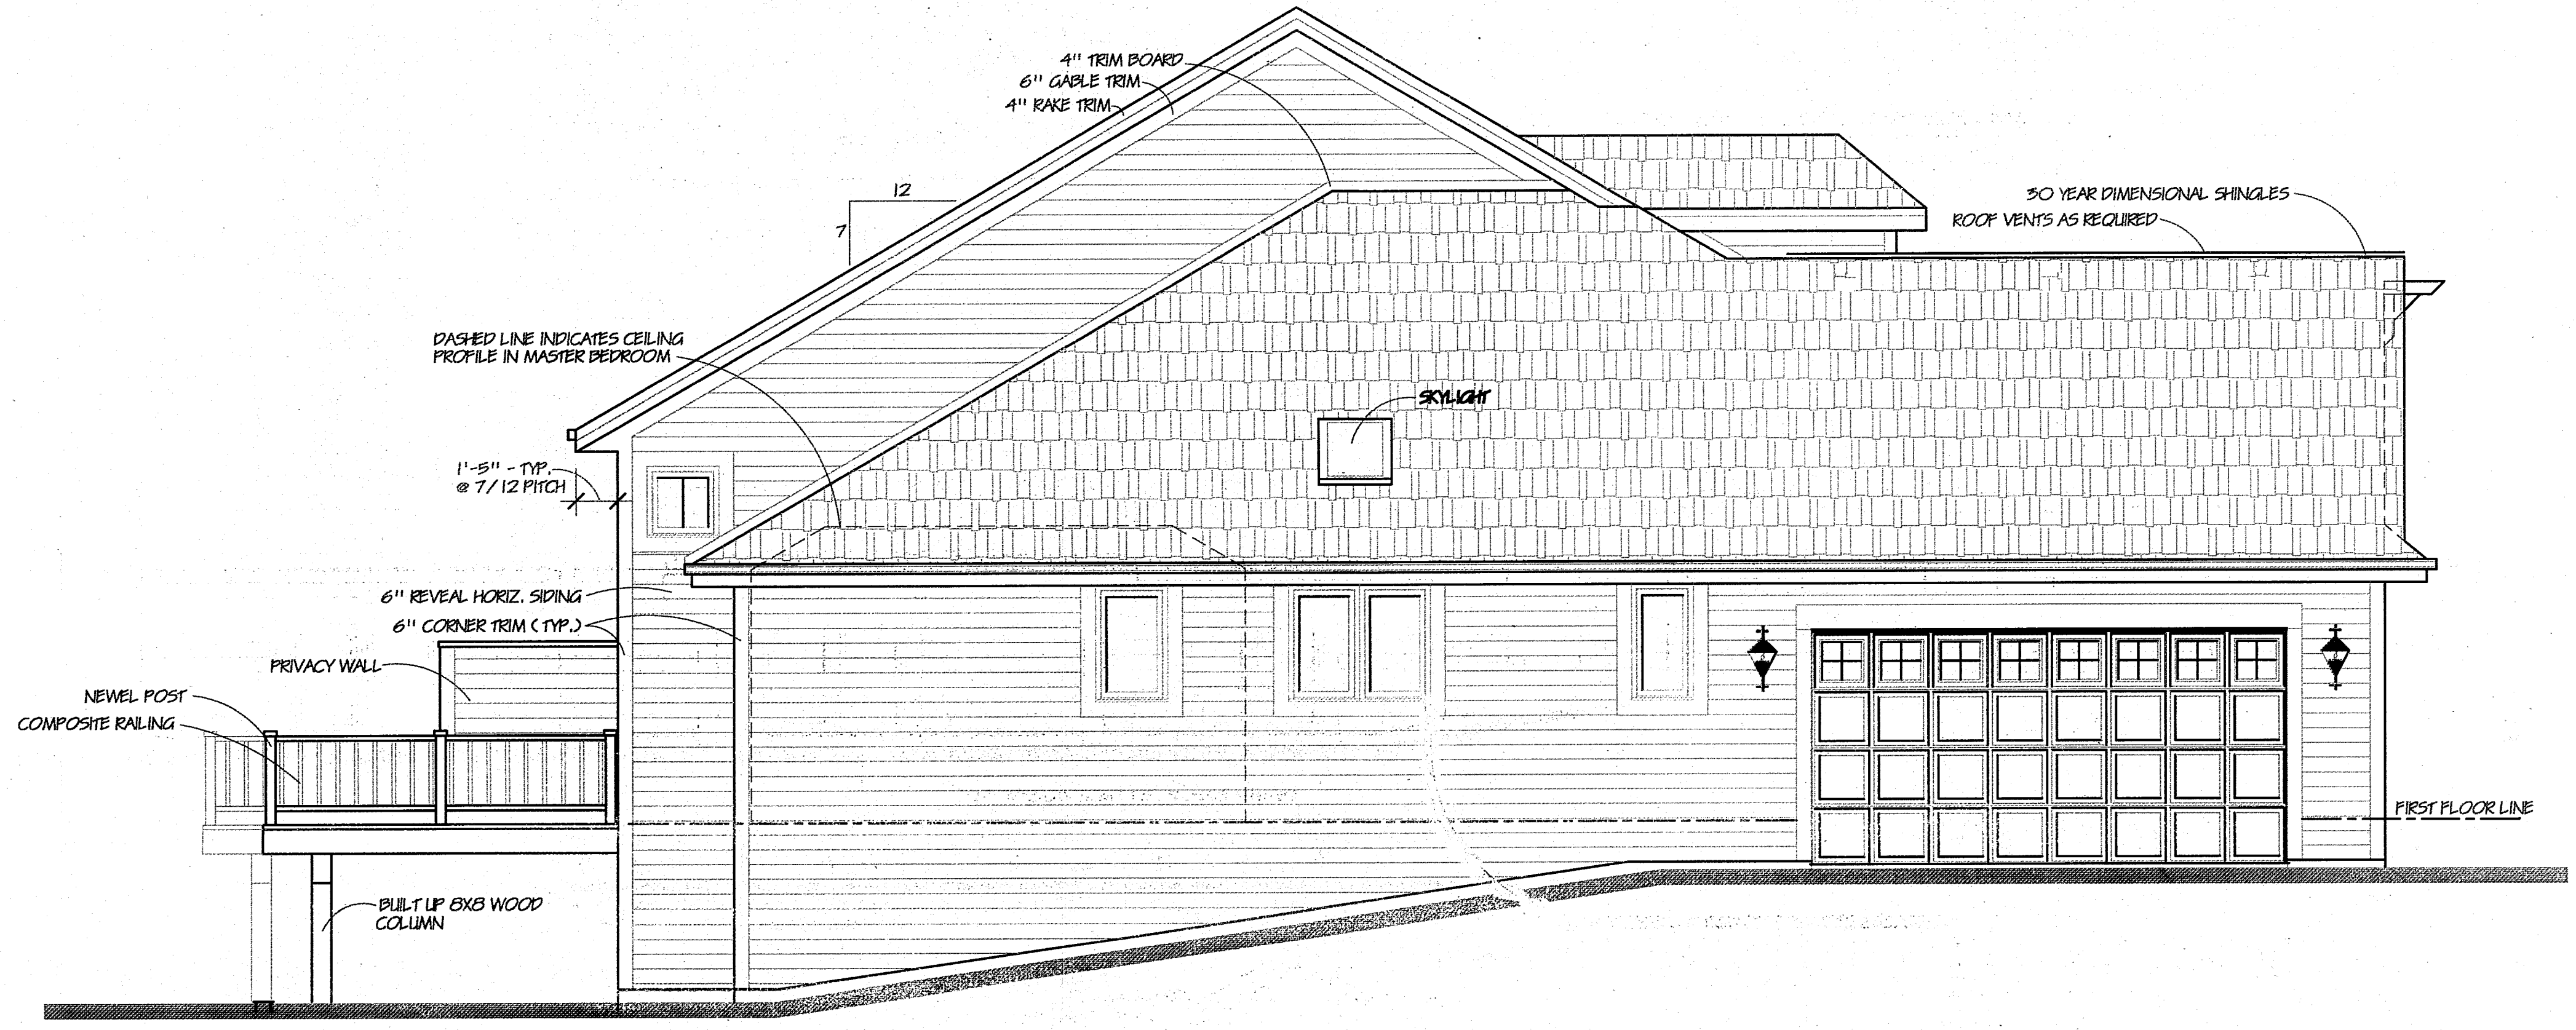

LEFT ELEVATION
 SCALE 1/4" = 1'-0"
 * 9'-0" FIRST FLOOR *

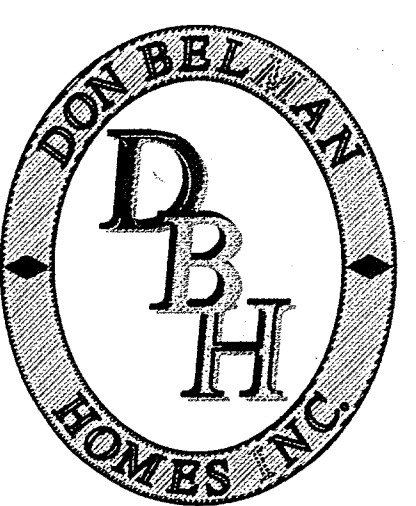

1107 E. SUNSET DR., SUITE 200
 WALKERSHA, WISCONSIN 53189
 PHONE: (262) - 544 - 4648
 FAX: (262) - 549 - 8950
 WWW.DONBELMANHOMES.COM

© COPYRIGHT 2007

THESE PLANS ARE THE PROPERTY OF DON BELMAN HOMES INC. AND MAY NOT BE USED WITHOUT THE EXPRESS WRITTEN PERMISSION OF DON BELMAN HOMES, INC. ALL RIGHTS ARE RESERVED AND PROTECTED BY THE COPYRIGHT LAWS OF THE UNITED STATES OF AMERICA. ©

14-27 & 14-28
 D.A.T.E.
 5/10/14

| |
|---|
| 2 |
| 9 |
| 5 |