

Waukesha City Hall
Waukesha, WI



1241 John Q Hammons Dr., Ste. 503
Madison, WI 53717
608.829.3701
bwbr.com

raSmith
CREATIVITY BEYOND ENGINEERING
raSmith Project No. 3170507
16745 W. Bluemound Road
Brookfield, WI 53005-9938
(262) 781-1000
raSmith.com
Project Manager
TOM MORTENSEN

This document may be an electronic file or may be printed from an electronic file provided to the user. It is the sole responsibility of the user to ensure that the content and quality is consistent with the content and quality of the original documents on file at BWBR.

Name _____
Date _____ Lic./Reg. No. _____


Issued For _____

Item _____ Date _____

DD ISSUE _____ 03/11/2019

230.CU

Copyright BWBR

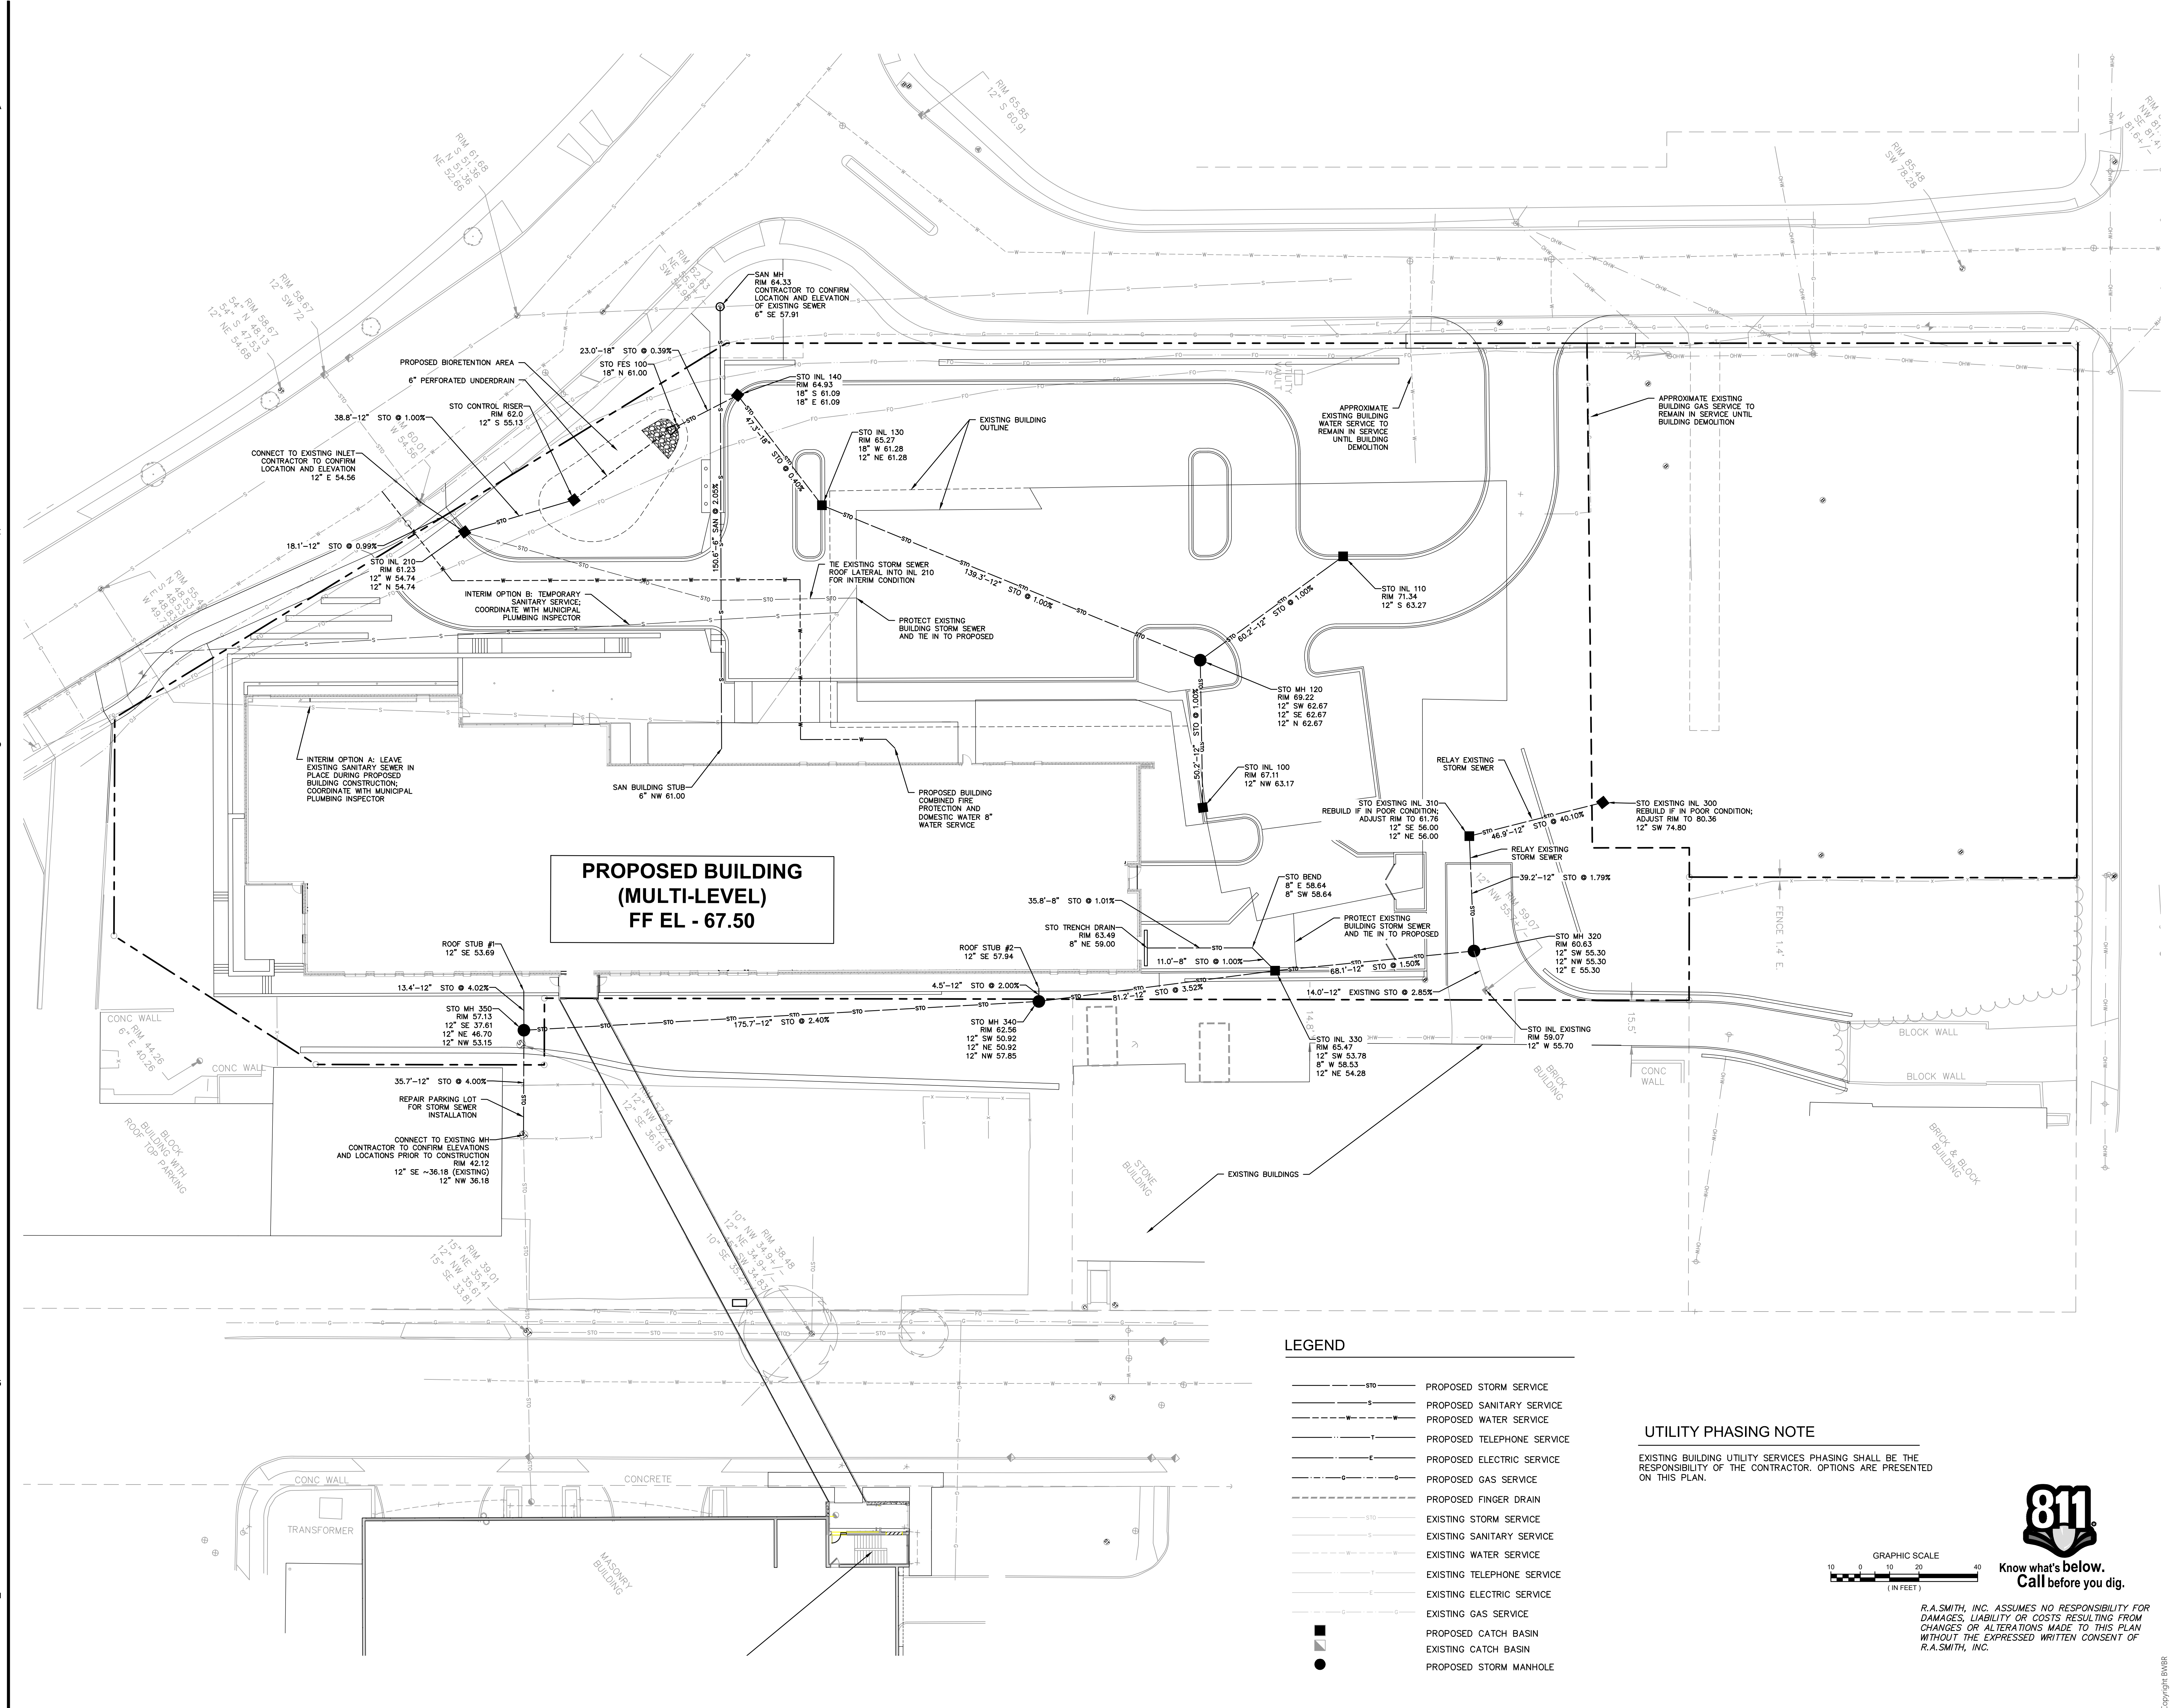


**PROPOSED BUILDING
(MULTI-LEVEL)
FF EL - 67.50**

LEGEND

—STO—	PROPOSED STORM SERVICE
—S—	PROPOSED SANITARY SERVICE
—W—	PROPOSED WATER SERVICE
—T—	PROPOSED TELEPHONE SERVICE
—E—	PROPOSED ELECTRIC SERVICE
—G—	PROPOSED GAS SERVICE
—FD—	PROPOSED FINGER DRAIN
—STO—	EXISTING STORM SERVICE
—S—	EXISTING SANITARY SERVICE
—W—	EXISTING WATER SERVICE
—T—	EXISTING TELEPHONE SERVICE
—E—	EXISTING ELECTRIC SERVICE
—G—	EXISTING GAS SERVICE
—CB—	PROPOSED CATCH BASIN
—CB—	EXISTING CATCH BASIN
—MH—	PROPOSED STORM MANHOLE

UTILITY PHASING NOTE
EXISTING BUILDING UTILITY SERVICES PHASING SHALL BE THE RESPONSIBILITY OF THE CONTRACTOR. OPTIONS ARE PRESENTED ON THIS PLAN.

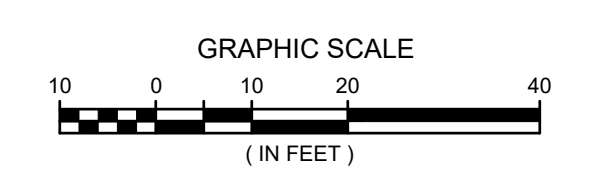

R.A. SMITH, INC. ASSUMES NO RESPONSIBILITY FOR DAMAGES, LIABILITY OR COSTS RESULTING FROM CHANGES OR ALTERATIONS MADE TO THIS PLAN WITHOUT THE EXPRESSED WRITTEN CONSENT OF R.A. SMITH, INC.

**NOT FOR CONSTRUCTION
FOR REFERENCE ONLY**

3.2011000.00
Sheet Title
CIVIL UTILITY PLAN
Sheet No.

P:\3170507\Drawings\Sheets\3170507-UP01.dwg, Utility Plan, 3/21/2019 1:48:22 PM, EIP