


**PLANT SCHEDULE**

TREES	QTY	BOTANICAL NAME / COMMON NAME	CONT	COMMENTS
	1	Amelanchier x grandiflora 'Autumn Brilliance' / 'Autumn Brilliance' Serviceberry		
	8	Betula nigra / River Birch		
	1	Carpinus caroliniana / American Hornbeam		
	2	Crataegus crus-galli / Cockspur Hawthorn		
	5	Crataegus phaenopyrum / Washington Hawthorn		
	1	Magnolia x loebneri 'Leonard Messel' / Leonard Messel Magnolia		
	1	Magnolia x soulangiana / Saucer Magnolia		
	1	Malus adirondack Malus 'Adirondack' / Adirondack Crabapple		
	8	Picea abies / Norway Spruce		
	3	Picea omorika / Serbian Spruce		
	3	Pinus sylvestris / Scotch Pine		
	2	Syringa reticulata 'Ivory Silk' / Ivory Silk Japanese Tree Lilac		
	11	Taxodium distichum / Bald Cypress		
SHRUBS	QTY	BOTANICAL NAME / COMMON NAME	SIZE	REMARKS
	9	Viburnum dentatum 'Blue Muffin' / Southern Arrowwood		
	5	Purple Pavement Shrub Roses		

**PLANT SCHEDULE**

TREES	QTY	BOTANICAL NAME / COMMON NAME	CONT	REMARKS
	1	Amelanchier alnifolia / Serviceberry		
	9	Buxus x 'Green Velvet' / Boxwood		
	24	Hemerocallis x tetraploid / Daylily		
	5	Hydrangea quercifolia 'Sikes Dwarf' / Oakleaf Hydrangea		
	1	Lamium galeobdolon Archangel / Archangel		
	1	Magnolia x 'Ann' / Ann Magnolia		
	1	Picea abies / Norway Spruce		
	36	Sedum Spurium Creeping Sedum / Creeping Sedum		
	3	Taxus x media 'Tauntoni' / Taunton Yew		
EVERGREEN TREES	QTY	BOTANICAL NAME / COMMON NAME	CONT	REMARKS
	3	Viburnum dentatum 'Blue Muffin' / Southern Arrowwood		

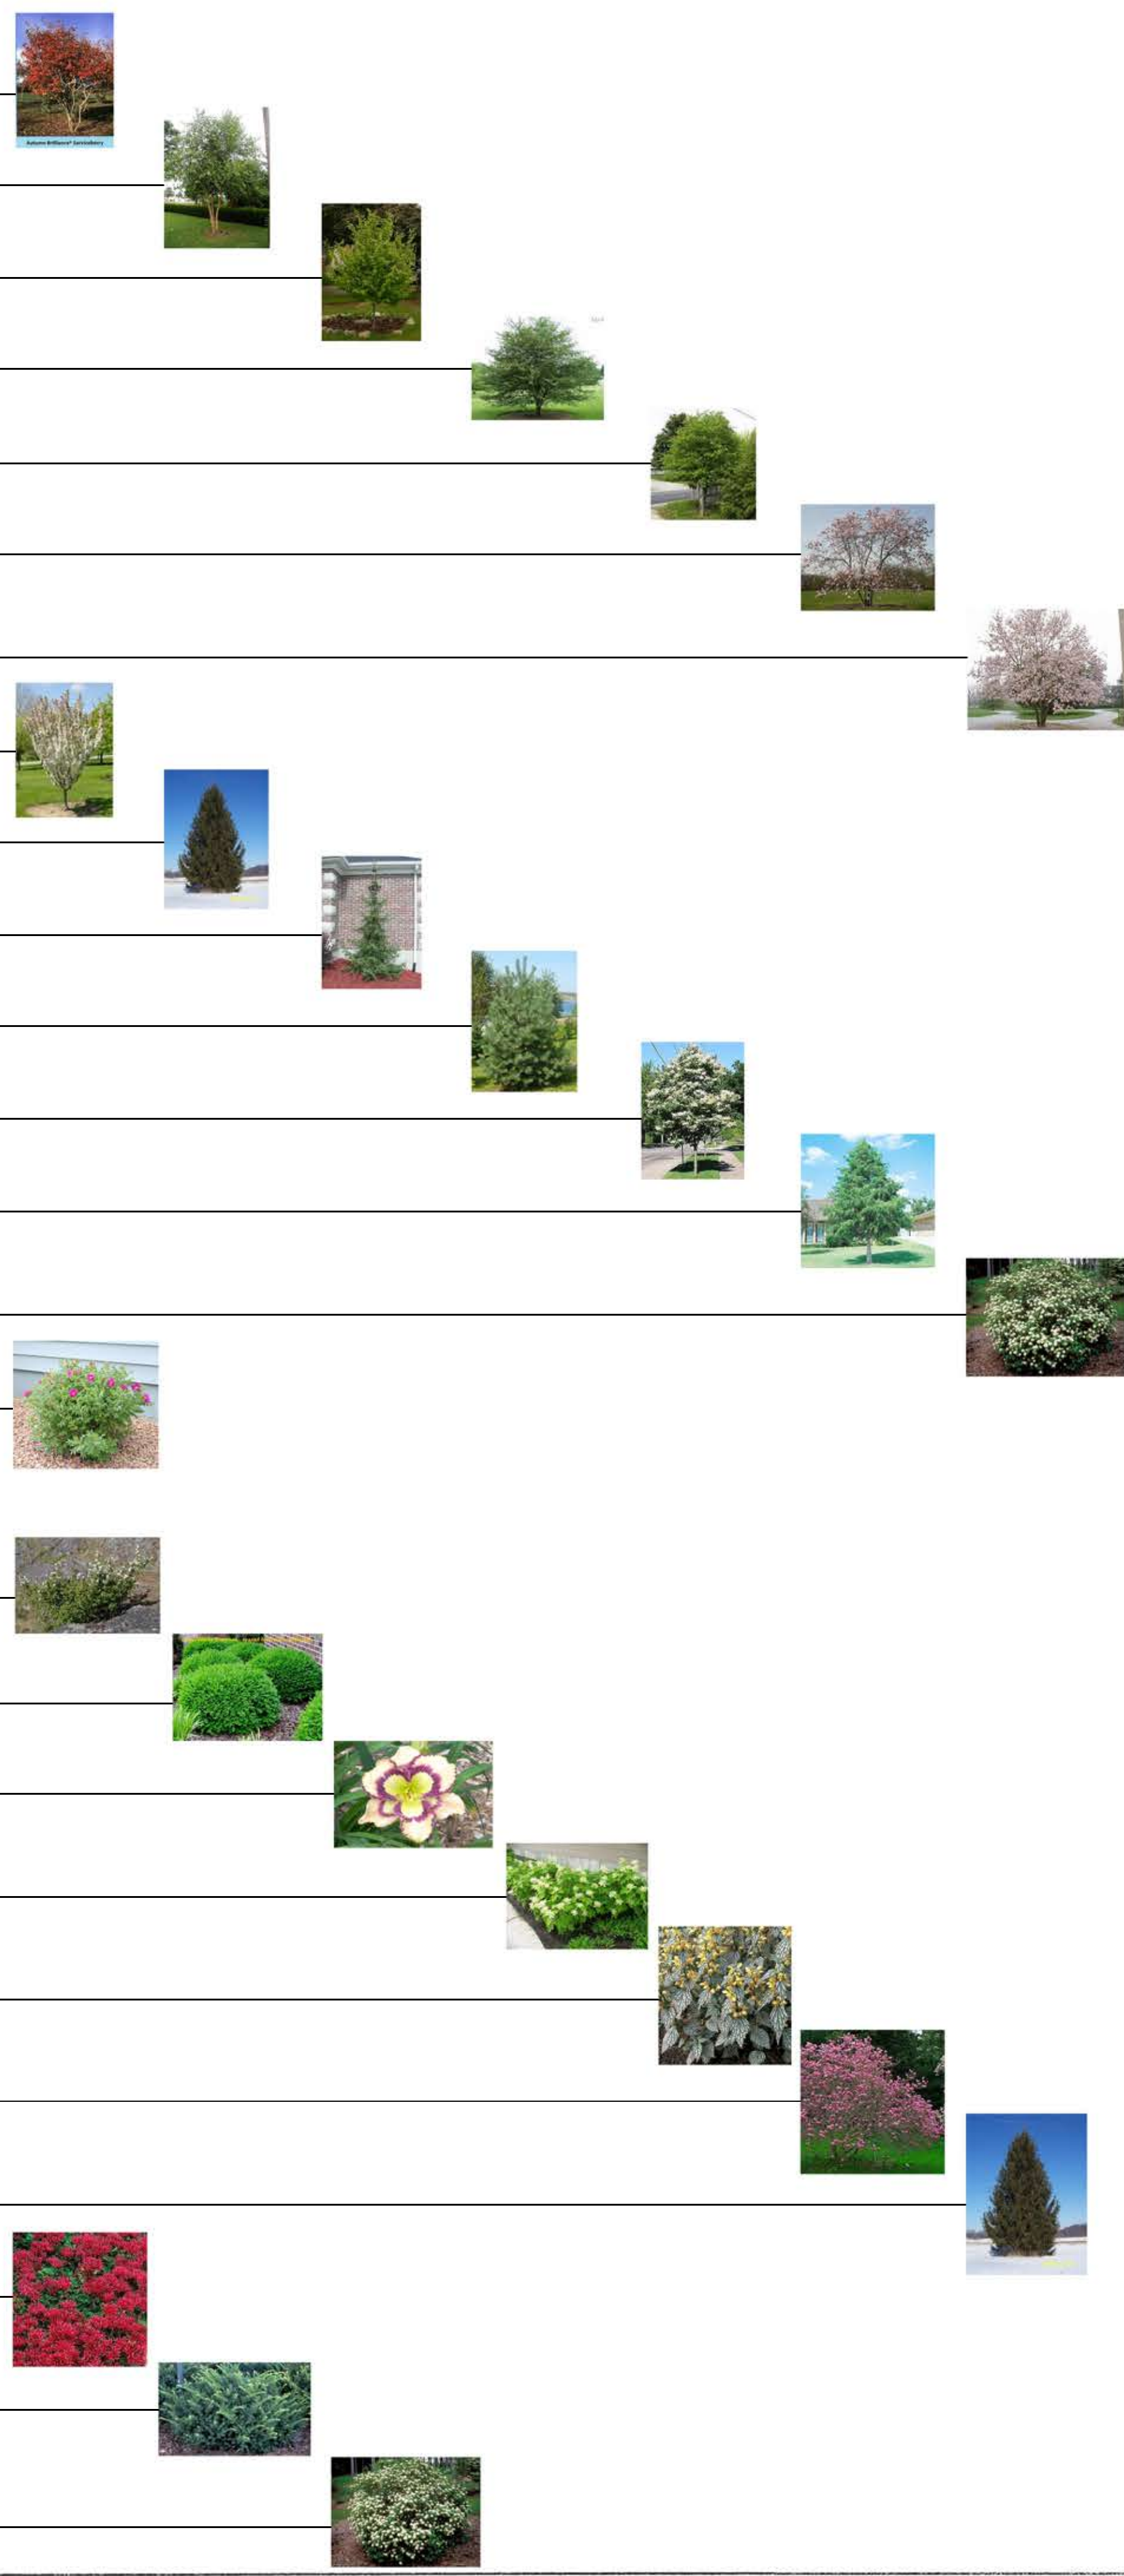

- Landscape/Site Notes
- Field verify all elevations – if there is any major discrepancy please notify Landscape Architect immediately.
- All beds shall be spade edge unless otherwise noted on plan
  - All perennial groundcover beds shall be amended prior to planting.
    - We will amend with Perma Matrix following directions on bag and add Worm Castings or Compost to the depth of 2"
    - We will cultivate all material to a depth of 8-10"
    - If there is a substitute medium by contractor those specifications need to be submitted to Landscape Architect
  - All beds shall be mulched with shredded hardwood mulch (double preferred) unless otherwise noted on plan
    - Trees and shrubs will have 2" depth – Medium
    - Groundcover and perennials 1" depth – Maximum (or dusting)
  - In the planting of trees
    - Trees will only be staked if wind becomes a steady issue
  - All trees and lawn areas shall have a 4' diameter hardwood mulch ring
  - All areas along hardscape i.e., sidewalks, parking lots, patios, etc. shall be double seeded to ensure a healthy establishment of seeded lawn along these areas
  - Where grades exceed 4:1 erosion control fabric shall be installed and secured with landscape staples
    - Erosion control fabric shall be overlapped 3-4" with seam facing downhill
  - All seeded lawns shall be:
    - Mulched with material as specified in plan
    - Seeded with Reinders Premium 50 or equivalent at the rate of 5# per 1000sqft
    - Mechanically seeded and lightly raked in by hand or machine
    - Starter fertilizer shall be applied at the rate of 10# per 1000sqft
    - Penn mulch, Straw or Hydro mulch area as specified on plans and specifications
  - During the planting process all plants shall be watered in by contractor onsite and the plants shall then be the responsibility of the contractor only during the duration of the planting
    - Watering should occur every 3rd day to ensure proper establishment of plants
  - All plantings shall be drenched with a root stimulant or equivalent upon planting to ensure proper establishment
  - Where ever there is a discrepancy between quantities on plant list and quantities on plan – plan quantities will always take precedent.



PROPOSED GARDEN DESIGNS FOR:  
**STILLWATER VILLAS  
WAUKESHA, WI**

**GARDENS BY GARLAND, INC**  
LANDSCAPE ARCHITECTS

3610 N. OAKLAND AVENUE, SUITE 3RS  
SHOREWOOD, WISCONSIN 53211  
(414) 962-1602 TIM@GARDENSBYGARLAND.COM

REVISIONS  
12/10/2014

SCALE: 1" = 10'  
SHEET 03