

TDI ASSOCIATES, INC.
ARCHITECTURE & PLANNING

25217 SOUTH WIND LAKE ROAD
WIND LAKE, WISCONSIN 53185
PHONE 262-409-2530



KENDAL AVIATION

2525 AVIATION DRIVE
WAUKESHA, WISCONSIN

TDI ASSOCIATES, INC.
All Rights Reserved

OWNERSHIP OF DOCUMENTS

This document, and the ideas and design incorporated herein, as an instrument of professional service, is the sole property of TDI Associates, Inc., and is not to be used in whole or in part for any other project or purpose without the expressed written authorization of TDI Associates, Inc.

Sheet Title
Roof Plan

Issued For: _____ Date: _____

Date: 5/22/2023


Job NO.: 22140.000

Drawn By: RJH/daj

Sheet No.

A1.3

C:\Users\johndoe\OneDrive - TDI Associates, Inc\Desktop\22140\22140-Waukesha\Roof-22140\Roof Plan.dwg, A1.3.dwg, 5/22/2023 12:54:27 PM

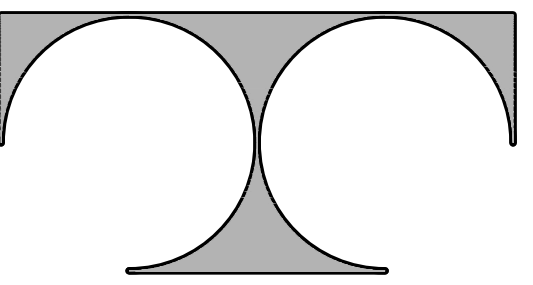

TDI ASSOCIATES, INC.
ARCHITECTURE & PLANNING

25217 SOUTH WIND LAKE ROAD
WIND LAKE, WISCONSIN 53185
PHONE 262-409-2530



KENDAL AVIATION

2525 AVIATION DRIVE
WAUKESHA, WISCONSIN

TDI ASSOCIATES, INC.
All Rights Reserved

OWNERSHIP OF DOCUMENTS

This document, and the ideas and design incorporated herein, as an instrument of professional service, is the sole property of TDI Associates, Inc., and is not to be used in whole or in part for any other project or purpose without the expressed written authorization of TDI Associates, Inc.

Sheet Title
Exterior Elevations

Issued For: _____ Date: _____


Date: 5/22/2023

Job NO.: 22140.000


Drawn By: RJH/daj

Sheet No.


A2.1

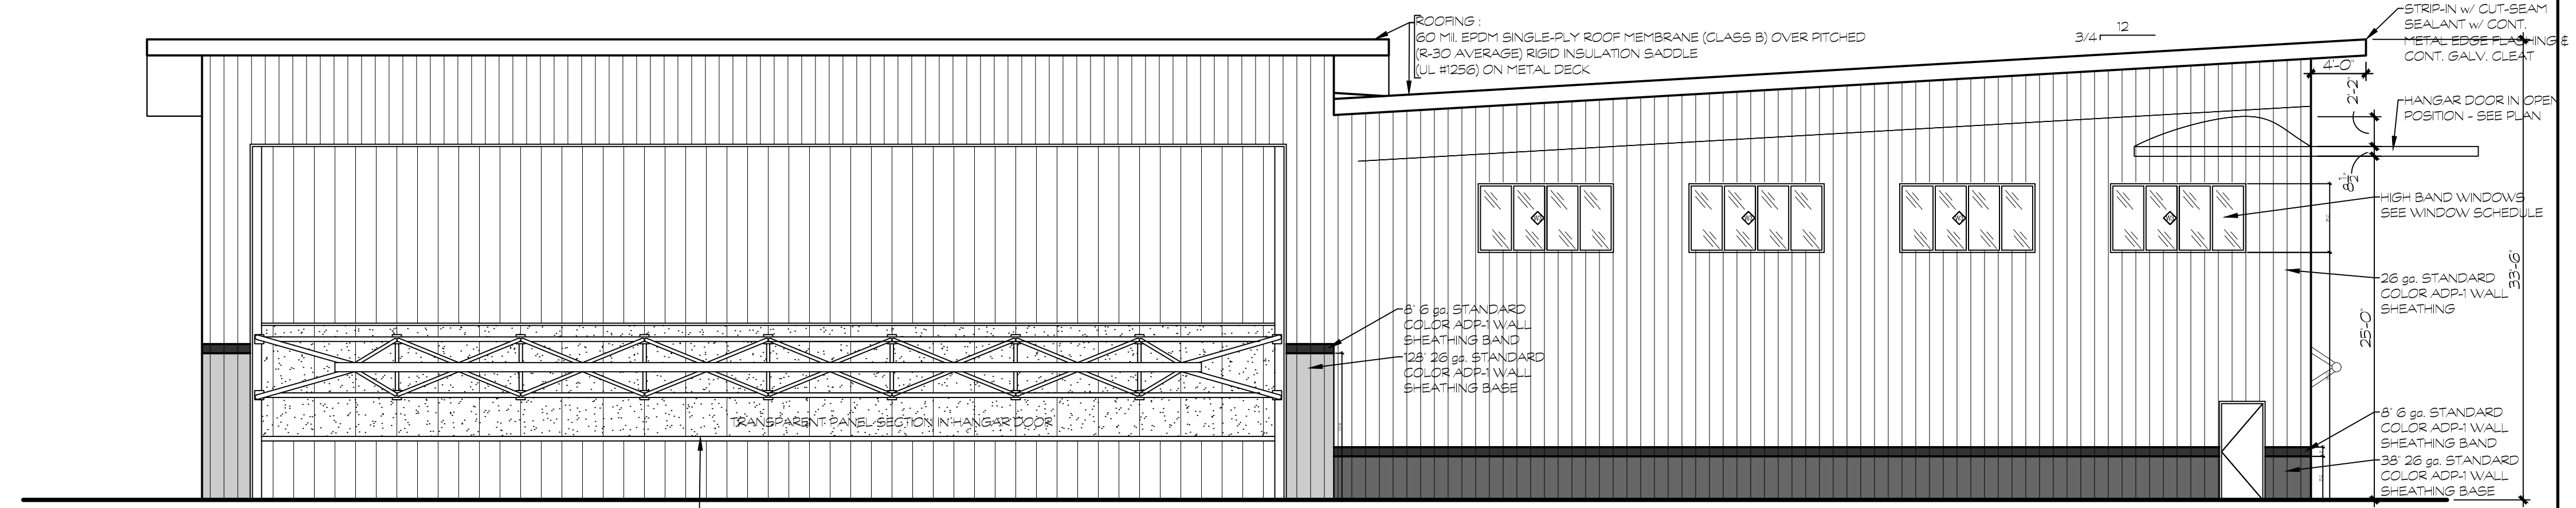

1 WEST ELEVATION
1/8" = 1'-0"

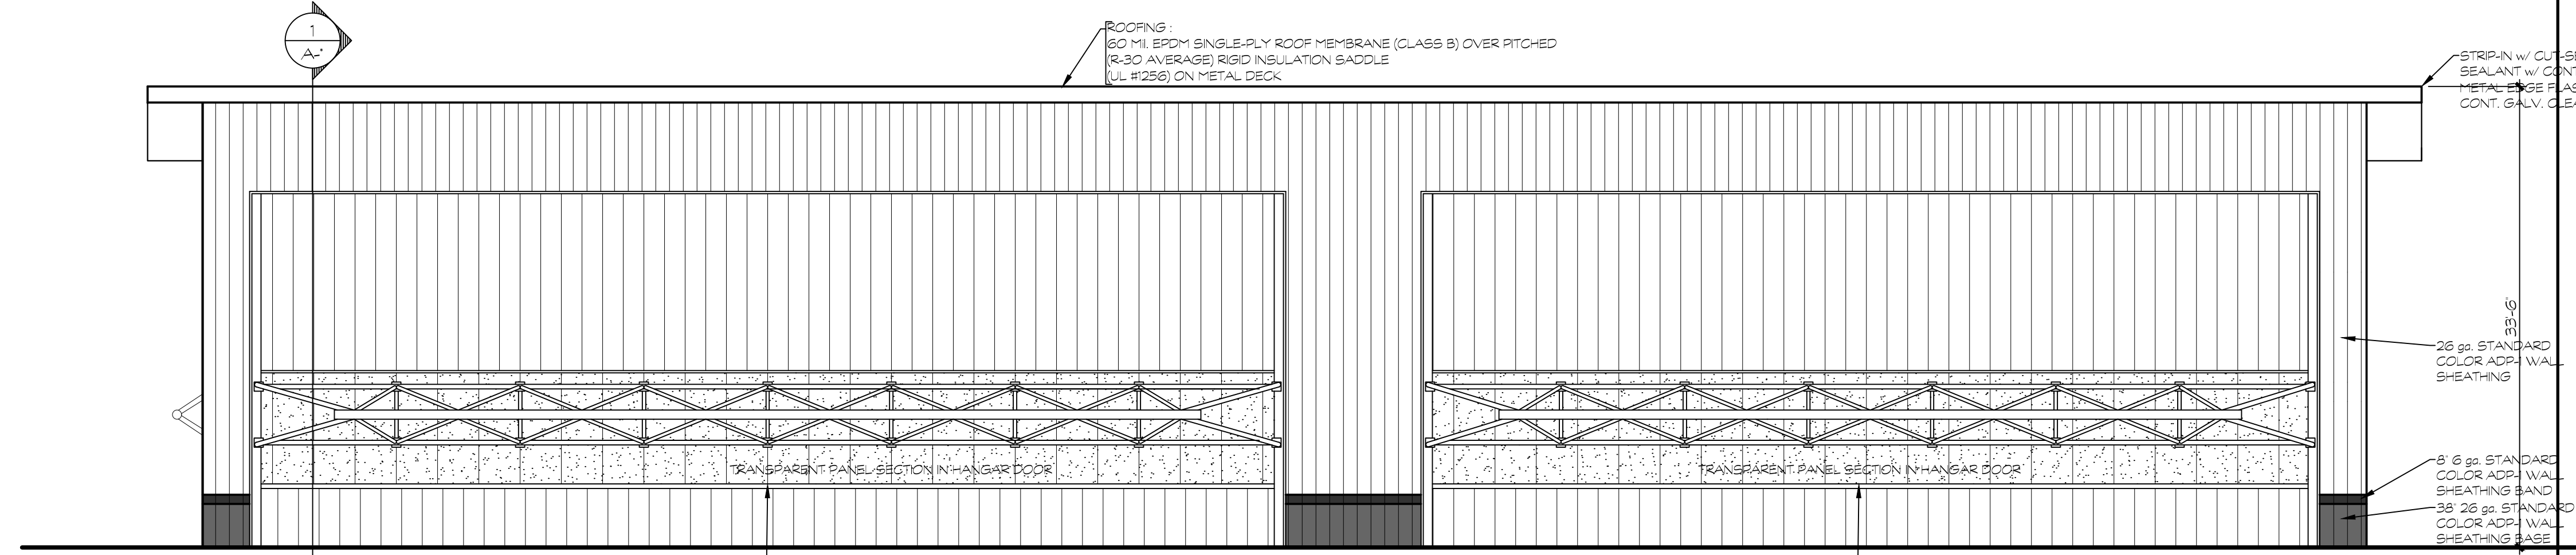

2 SOUTH ELEVATION
1/8" = 1'-0"

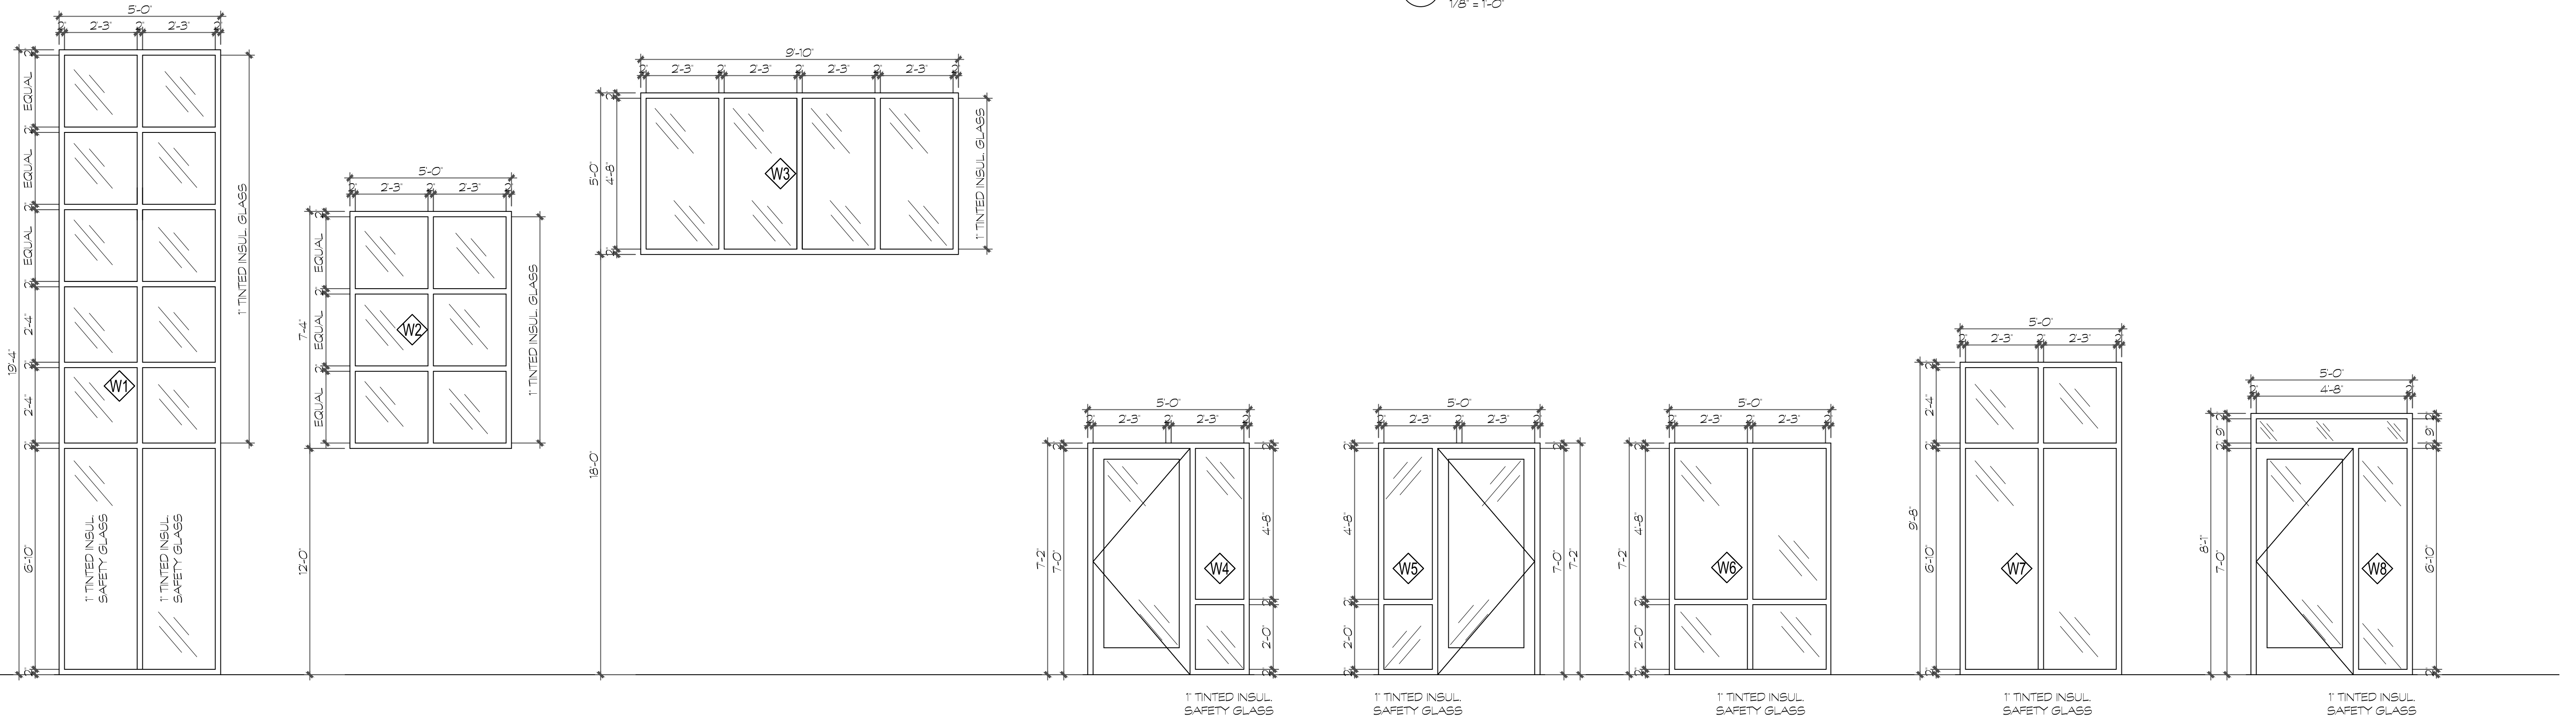

A WINDOW SCHEDULE

C:\Users\jacob\OneDrive - TDI Associates, Inc\Desktop\Kendal Aviation\Kendal Aviation\22140.000\Drawings\A2.1.dwg, 5/22/2023 12:54:09 PM

