

MEGA-RIB COLOR CHART

AVAILABLE COLORS

Wall siding is Mega-Rib.

Regal White

Patrician Bronze

Coping, downspouts and flashing to match Patrician Bronze.



SIDE ELEVATION

SCALE: 1/16" = 1'-0"

PROPOSED ELEVATION GENERAL NOTES


- A. SIDING TO BE MEGARIB VERTICALLY PLACED ON WALLS. COLOR TBD.
- B. HANGAR DOOR FRAMES TO BE BI-FOLD IN HORIZONTAL DIRECTION WITH MEGARIB STEEL SIDING PLACED IN VERTICAL ORIENTATION ON BOTH HALVES. FOLLOW DOOR MANUFACTURER'S INSTALLATION MANUAL FOR CLEARANCES AT CENTER HINGED BI-FOLD AND AROUND DOOR FRAME. COLOR TBD.
- C. GARAGE DOOR TO MATCH ADJACENT STEEL SIDING COLOR.
- D. STEEL 6" X 6" CLUTTER ALONG REAR OF BUILDING WITH DOWNSPOUTS PER CALCULATIONS. SPACE DOWNSPOUTS AT COLUMN LINES.
- E. FIXED GLAZING ALUMINUM WINDOWS TO BE SET IN ICF WALL AND TRIMMED TO MATCH ADJACENT SIDING.
- F. COPING, FLASHING AND ALL RELATED ACCESSORIES TO MATCH ADJACENT SIDING.
- G. INDIVIDUAL ADDRESSES FOR EACH UNIT TO BE PLACED ON WALL ADJACENT TO HANGAR DOOR ON FRONT ELEVATION.

Colors shown may vary due to digital representation. Color charts and actual color chips are available from McElroy Metal and McElroy Metal contractors and distributors.

*Deep tone colors - additional cost will apply - PVD indicates Hymar 500[®] Coating


**Metallic colors - additional cost will apply

MCELROYMETAL.COM

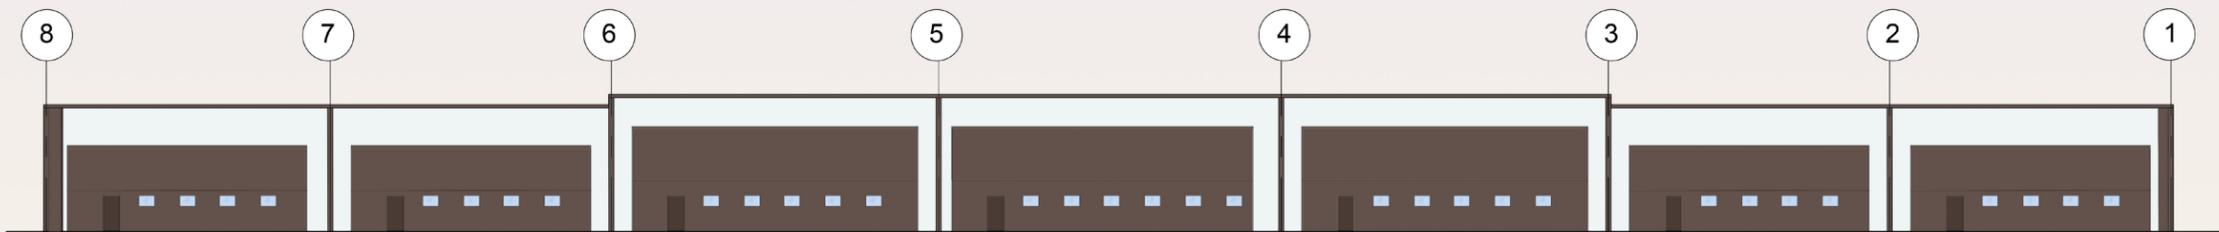

FRONT ELEVATION

SCALE: 1/16" = 1'-0"

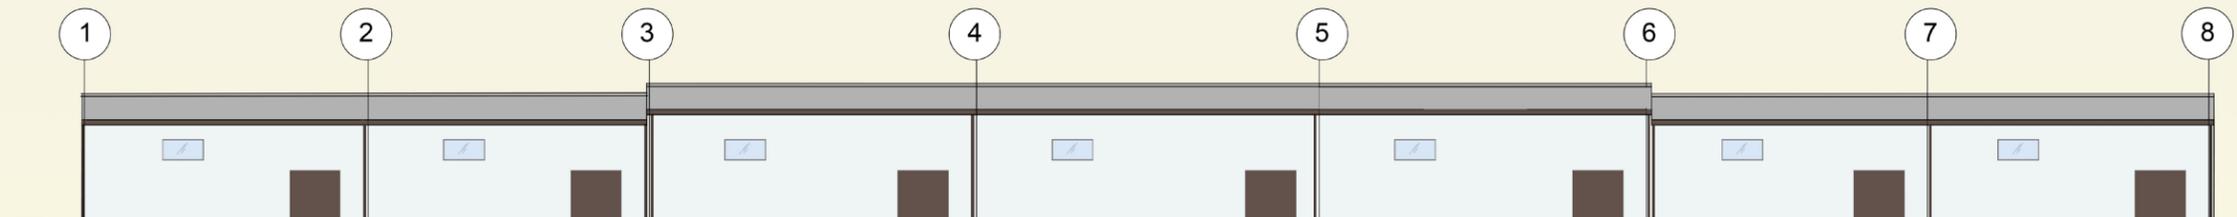

REAR ELEVATION

SCALE: 1/16" = 1'-0"

Candacity, LLC
CAN-DO CONSULTING

Candacity, LLC
Melanie Smythe, NCARB
Architect
Richfield WI 53075

PROJECT TEAM:
 Architect: Candacity, LLC
 P: 262-247-6301
 www.candacityllc.com
 MEP Engineer: Dan Rhodes, PE
 P: 614-204-2479
 dan@aed.com
 Civil/Structural Engineer: Bob Krause, PE
 P: 262-720-7938
 rkrause@johnsonjahnke.com

COPYRIGHT DISCLAIMER:
 THIS DOCUMENT IS THE PROPERTY OF Candacity, LLC. COPYRIGHTED BY DATE OF ISSUANCE. REPRODUCTION FROM Candacity, LLC FOR USE OF THIS DOCUMENT IS NOT TRANSFERABLE. THE REPRODUCTION OF THIS DOCUMENT IN ANY MANNER THAT IS RELEASED FOR USE UNDER THE FOLLOWING TERMS AND CONDITIONS:
 THE DOCUMENT IS TO BE USED ONLY IN CONNECTION WITH THIS PROJECT. REUSE OF ANY PORTION OF THE DOCUMENT IN ANY OTHER PROJECT IS STRICTLY PROHIBITED.
 THE DOCUMENT IS FOR DESIGN INTENT AND INFORMATION ONLY, AND DOES NOT CONSTITUTE A BUILT CONDITION. THE RECIPIENT BEARS THE OBLIGATION TO VERIFY THE CONDITIONS OF THE SUBJECT PROPERTY ARE TO COMPLETELY CORRELATE TO THE INFORMATION, WITH RESPECT TO ALL ASPECTS OF THE WORK.
 Candacity, LLC MAKES NO WARRANTY AS TO THE SUITABILITY OF THE DOCUMENT FOR THE RECIPIENT'S INTENDED USE. THE RECIPIENT SPECIFICALLY AGREES TO HOLD AND TO INDEMNIFY AND DEFEND ANY AND ALL CLAIMS AGAINST Candacity, LLC, ITS OFFICERS, AGENTS, AND ALL OF ITS RELATED PARTIES, Vendors, OR CONTRACTORS, FOR ANY LOSS INCURRED AS A RESULT OF PROPER OR IMPROPER USE OF THIS DOCUMENT.
 THE RECIPIENT AGREES TO RETURN OR DESTROY THIS DOCUMENT UPON COMPLETION OR TERMINATION OF WORK EXPRESSED IN CONNECTION WITH THIS PROJECT.

PROFESSIONAL SEAL:

2.11.26

PROJECT TITLE:
 New Hangar Building
 WAUKESHA AIRPORT
 544 Northview Road
 Waukesha, WI 53188

Plan commission

No.	Revision Description	Date

SHEET TITLE:

BUILDING ELEVATIONS

PROJECT NO.: 25-006
SHEET NUMBER: A2.0
DRAWN BY: MS
ISSUE DATE: 2-11-2026 - PLAN COMMISSION