


SEAL:
THIS DOCUMENT IS
NOT FOR CONSTRUCTION
UNLESS THE ARCHITECT OR ENGINEER'S
SIGNATURE AND SEAL APPEAR BELOW.



1 PRELIMINARY NORTH ELEVATION
SCALE: 1/4" = 1'-0"

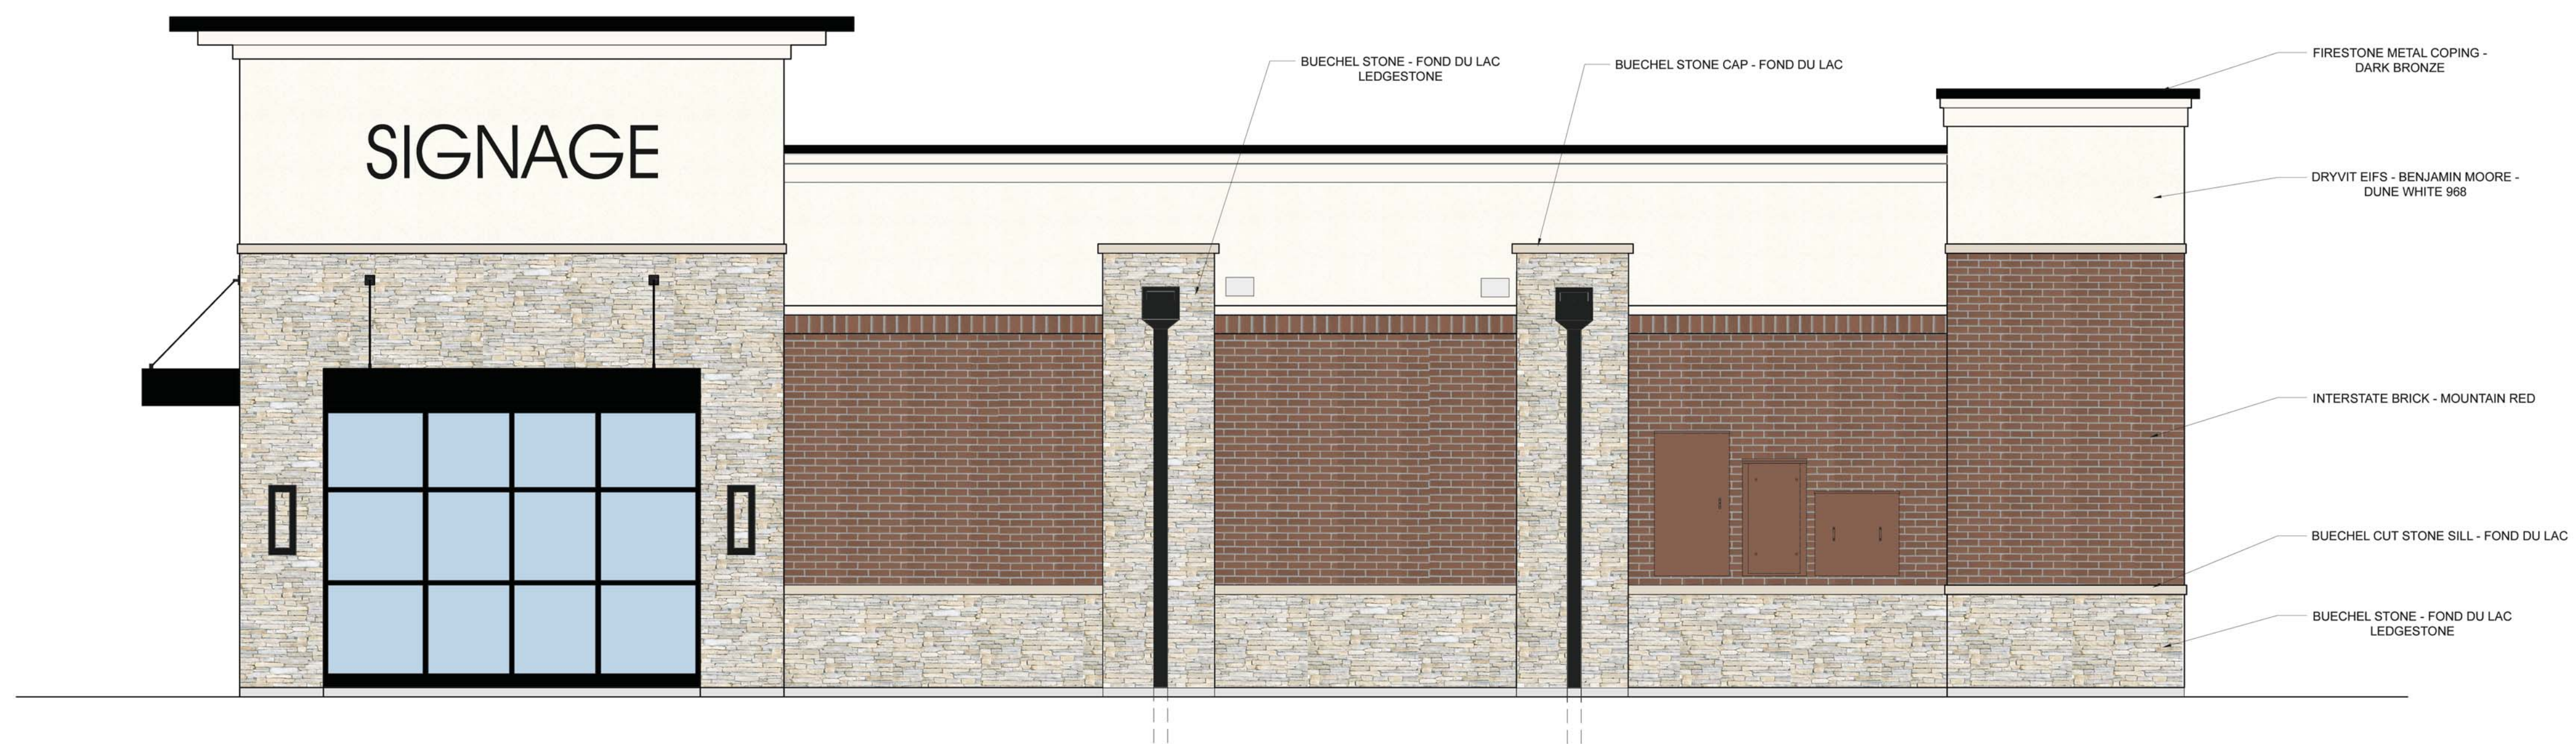

2 PRELIMINARY WEST ELEVATION
SCALE: 1/4" = 1'-0"

NO	DATE	REMARKS

**PRD
SHELL BUILDING**

SUNSET DRIVE & TENNY AVE
WAUKESHA, WI 53189


PROJECT NO:
DATE: 06.21.2018

**ADJ
ELEV1**

PRELIMINARY ELEVATIONS

CHECKED: DRAWN:

SEAL:
THIS DOCUMENT IS
NOT FOR CONSTRUCTION
UNLESS THE ARCHITECT OR ENGINEER'S
SIGNATURE AND SEAL APPEAR BELOW.

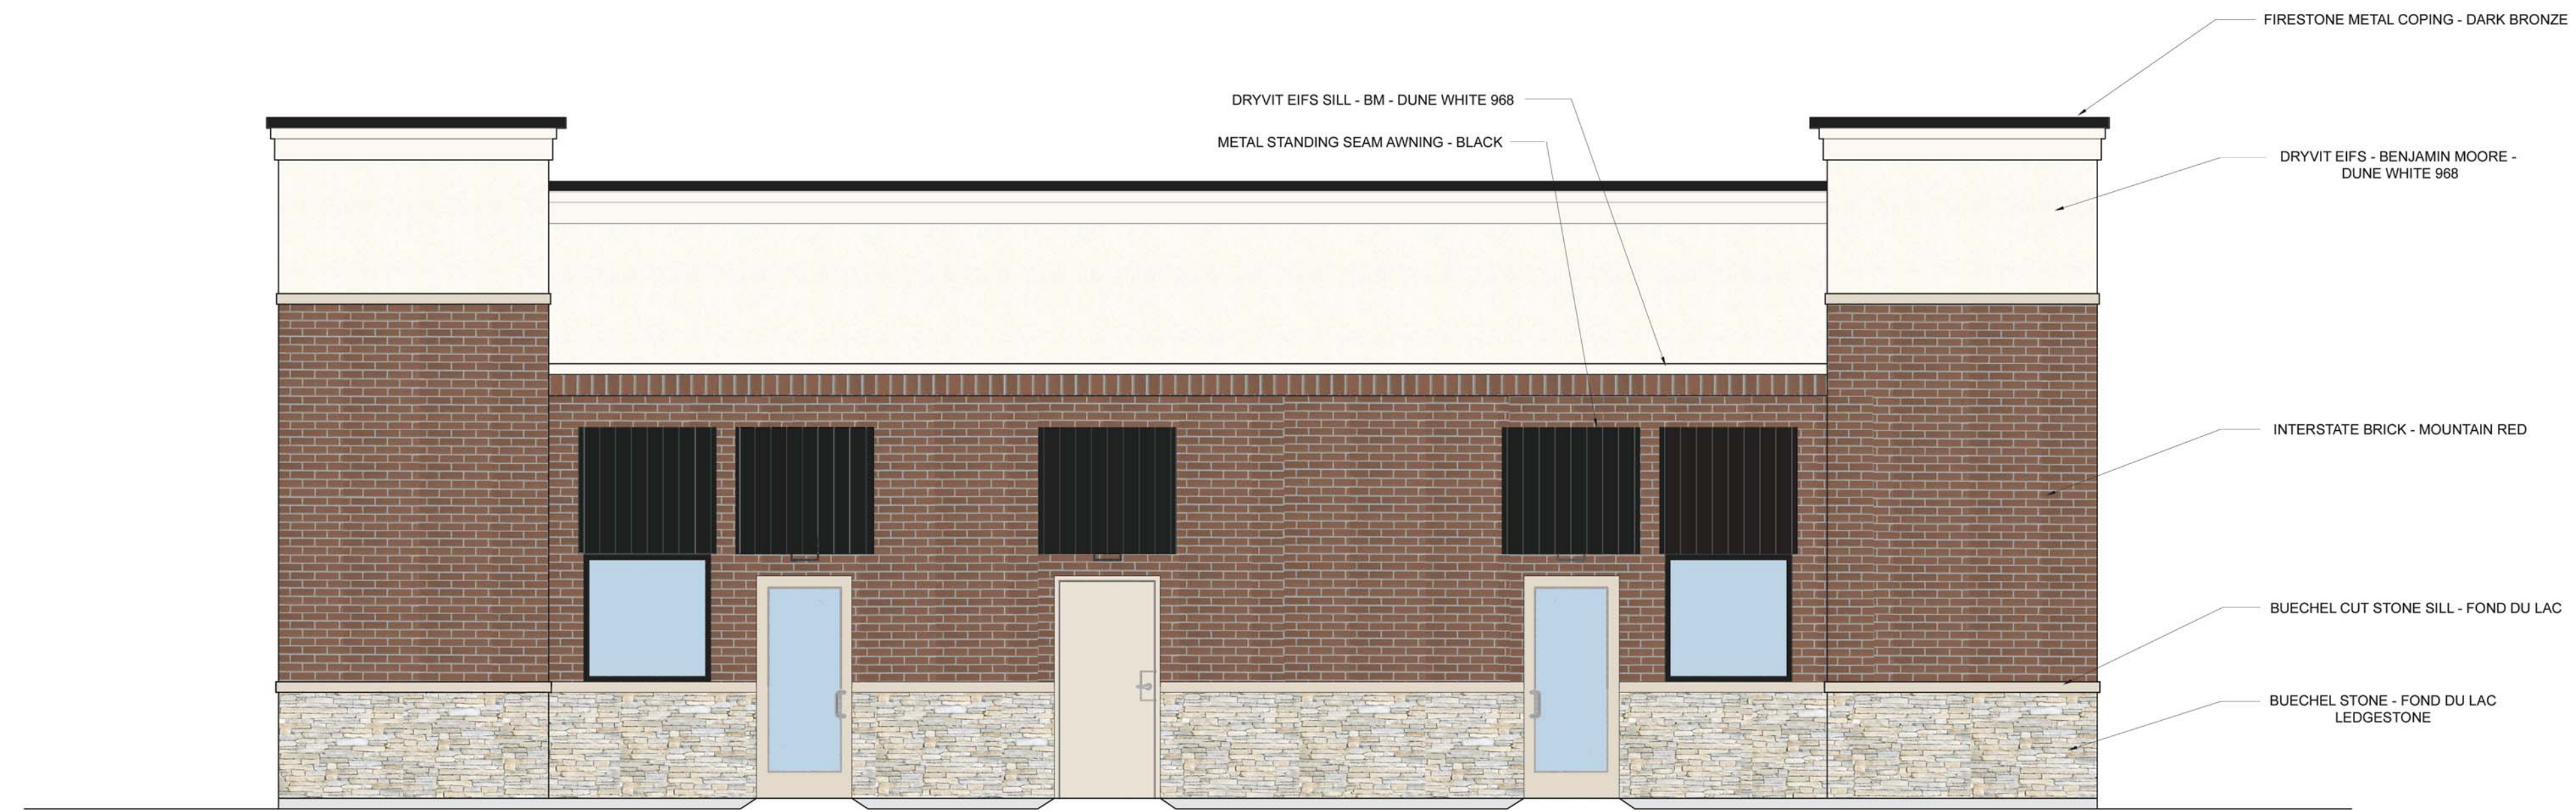

3 PRELIMINARY SOUTH ELEVATION
SCALE: 1/4" = 1'-0"



4 PRELIMINARY EAST ELEVATION
SCALE: 1/4" = 1'-0"

NO	DATE	REMARKS

**PRD
SHELL BUILDING**

SUNSET DRIVE & TENNY AVE
WAUKESHA, WI 53189

PROJECT NO:
DATE: 06.21.2018

**ADJ
ELEV2**

PRELIMINARY ELEVATIONS

CHECKED: DRAWN: