


② Elevation 1 - a
1/8" = 1'-0"

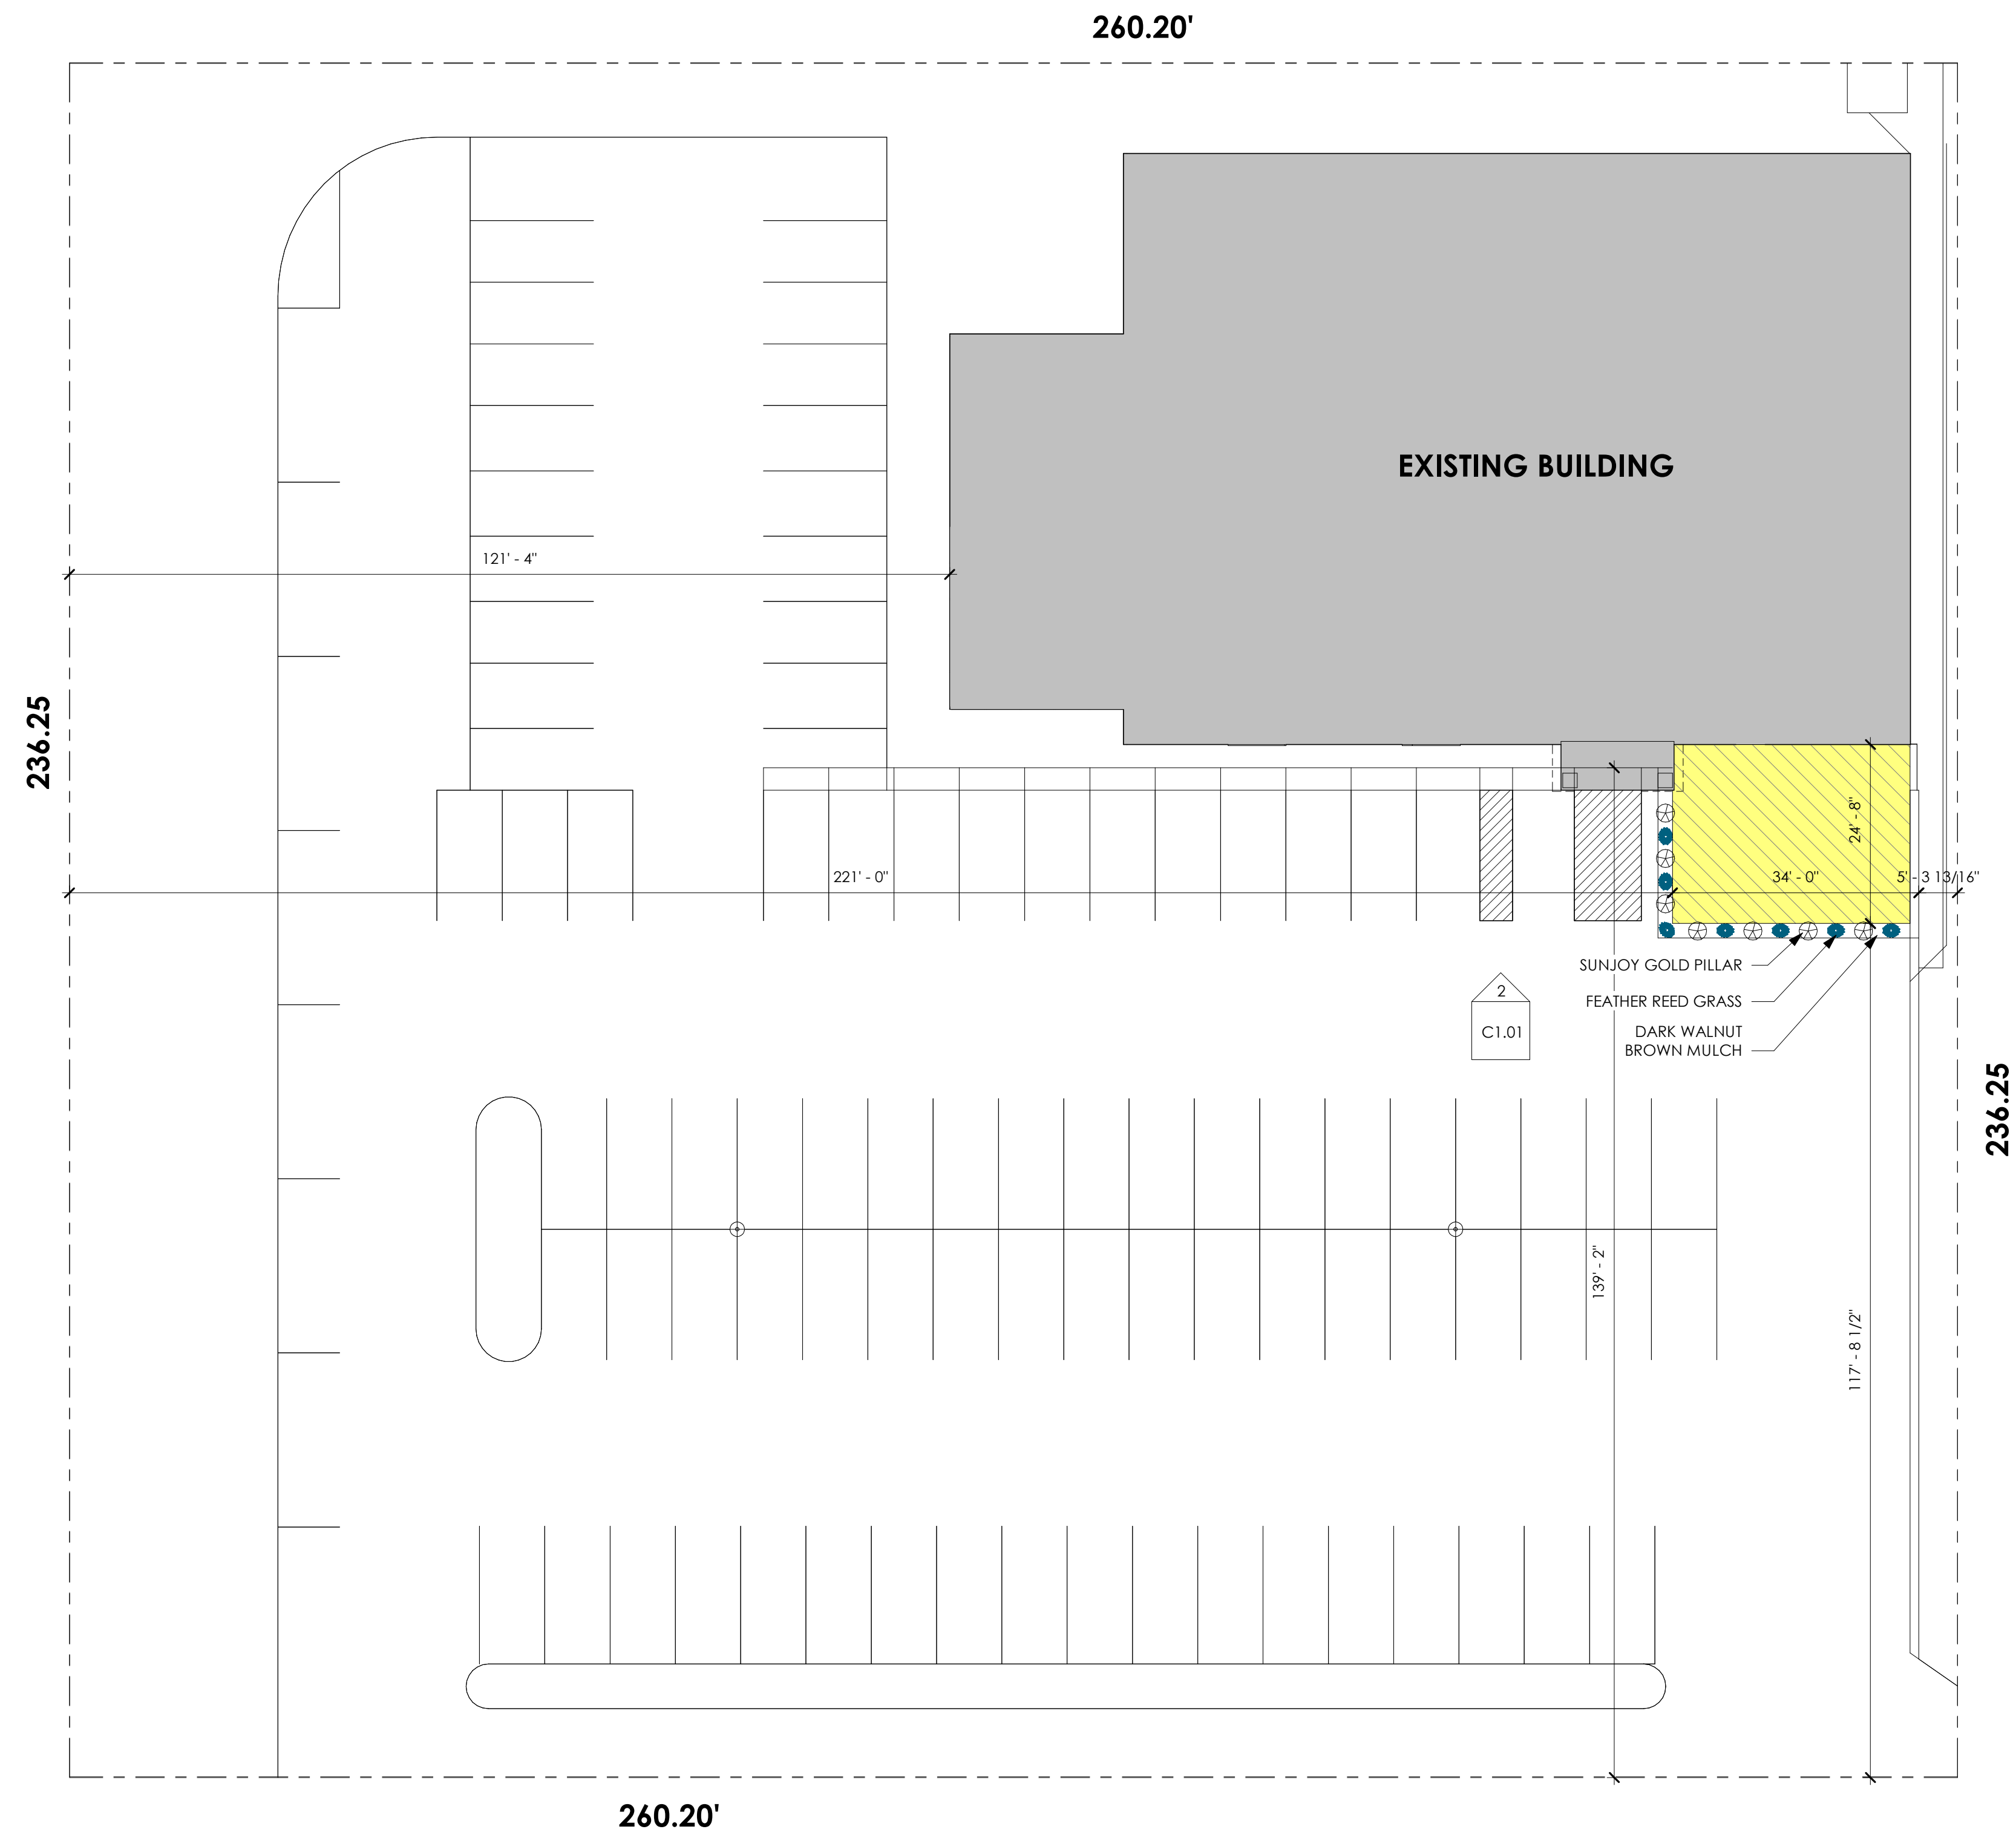

① FLOOR PLAN
1/16" = 1'-0"

PROPOSED ADDITION TO :

CUE CLUB

2454 N. GRANDVIEW BLVD.
 WAUKESHA, WI 53188

DATE	REV	ISSUE

DRAWINGS AND SPECIFICATIONS AS INSTRUMENTS OF SERVICE ARE THE PROPERTY OF VJS CONSTRUCTION SERVICES. THE ARCHITECT/ENGINEER ASSUMES NO RESPONSIBILITY OR LIABILITY FOR THE USE OF THESE PLANS FOR ANY PROJECT OTHER THAN SPECIFICALLY AUTHORIZED BY THEM AND SIGNED AND SEALED FOR SUCH SPECIFIC LOCATION IN THE STATE, PROVINCE, OR TERRITORY SHOWN ON THE SEAL.


PROJECT NUMBER -
 DATE 3.24.2021
 DRAWN BY KAK
 CHECKED BY KAK
 SCALE As indicated

SITE PLAN
C1.01

PROPOSED ADDITION TO :

CUE CLUB

2454 N. GRANDVIEW BLVD.
 WAUKESHA, WI 53188

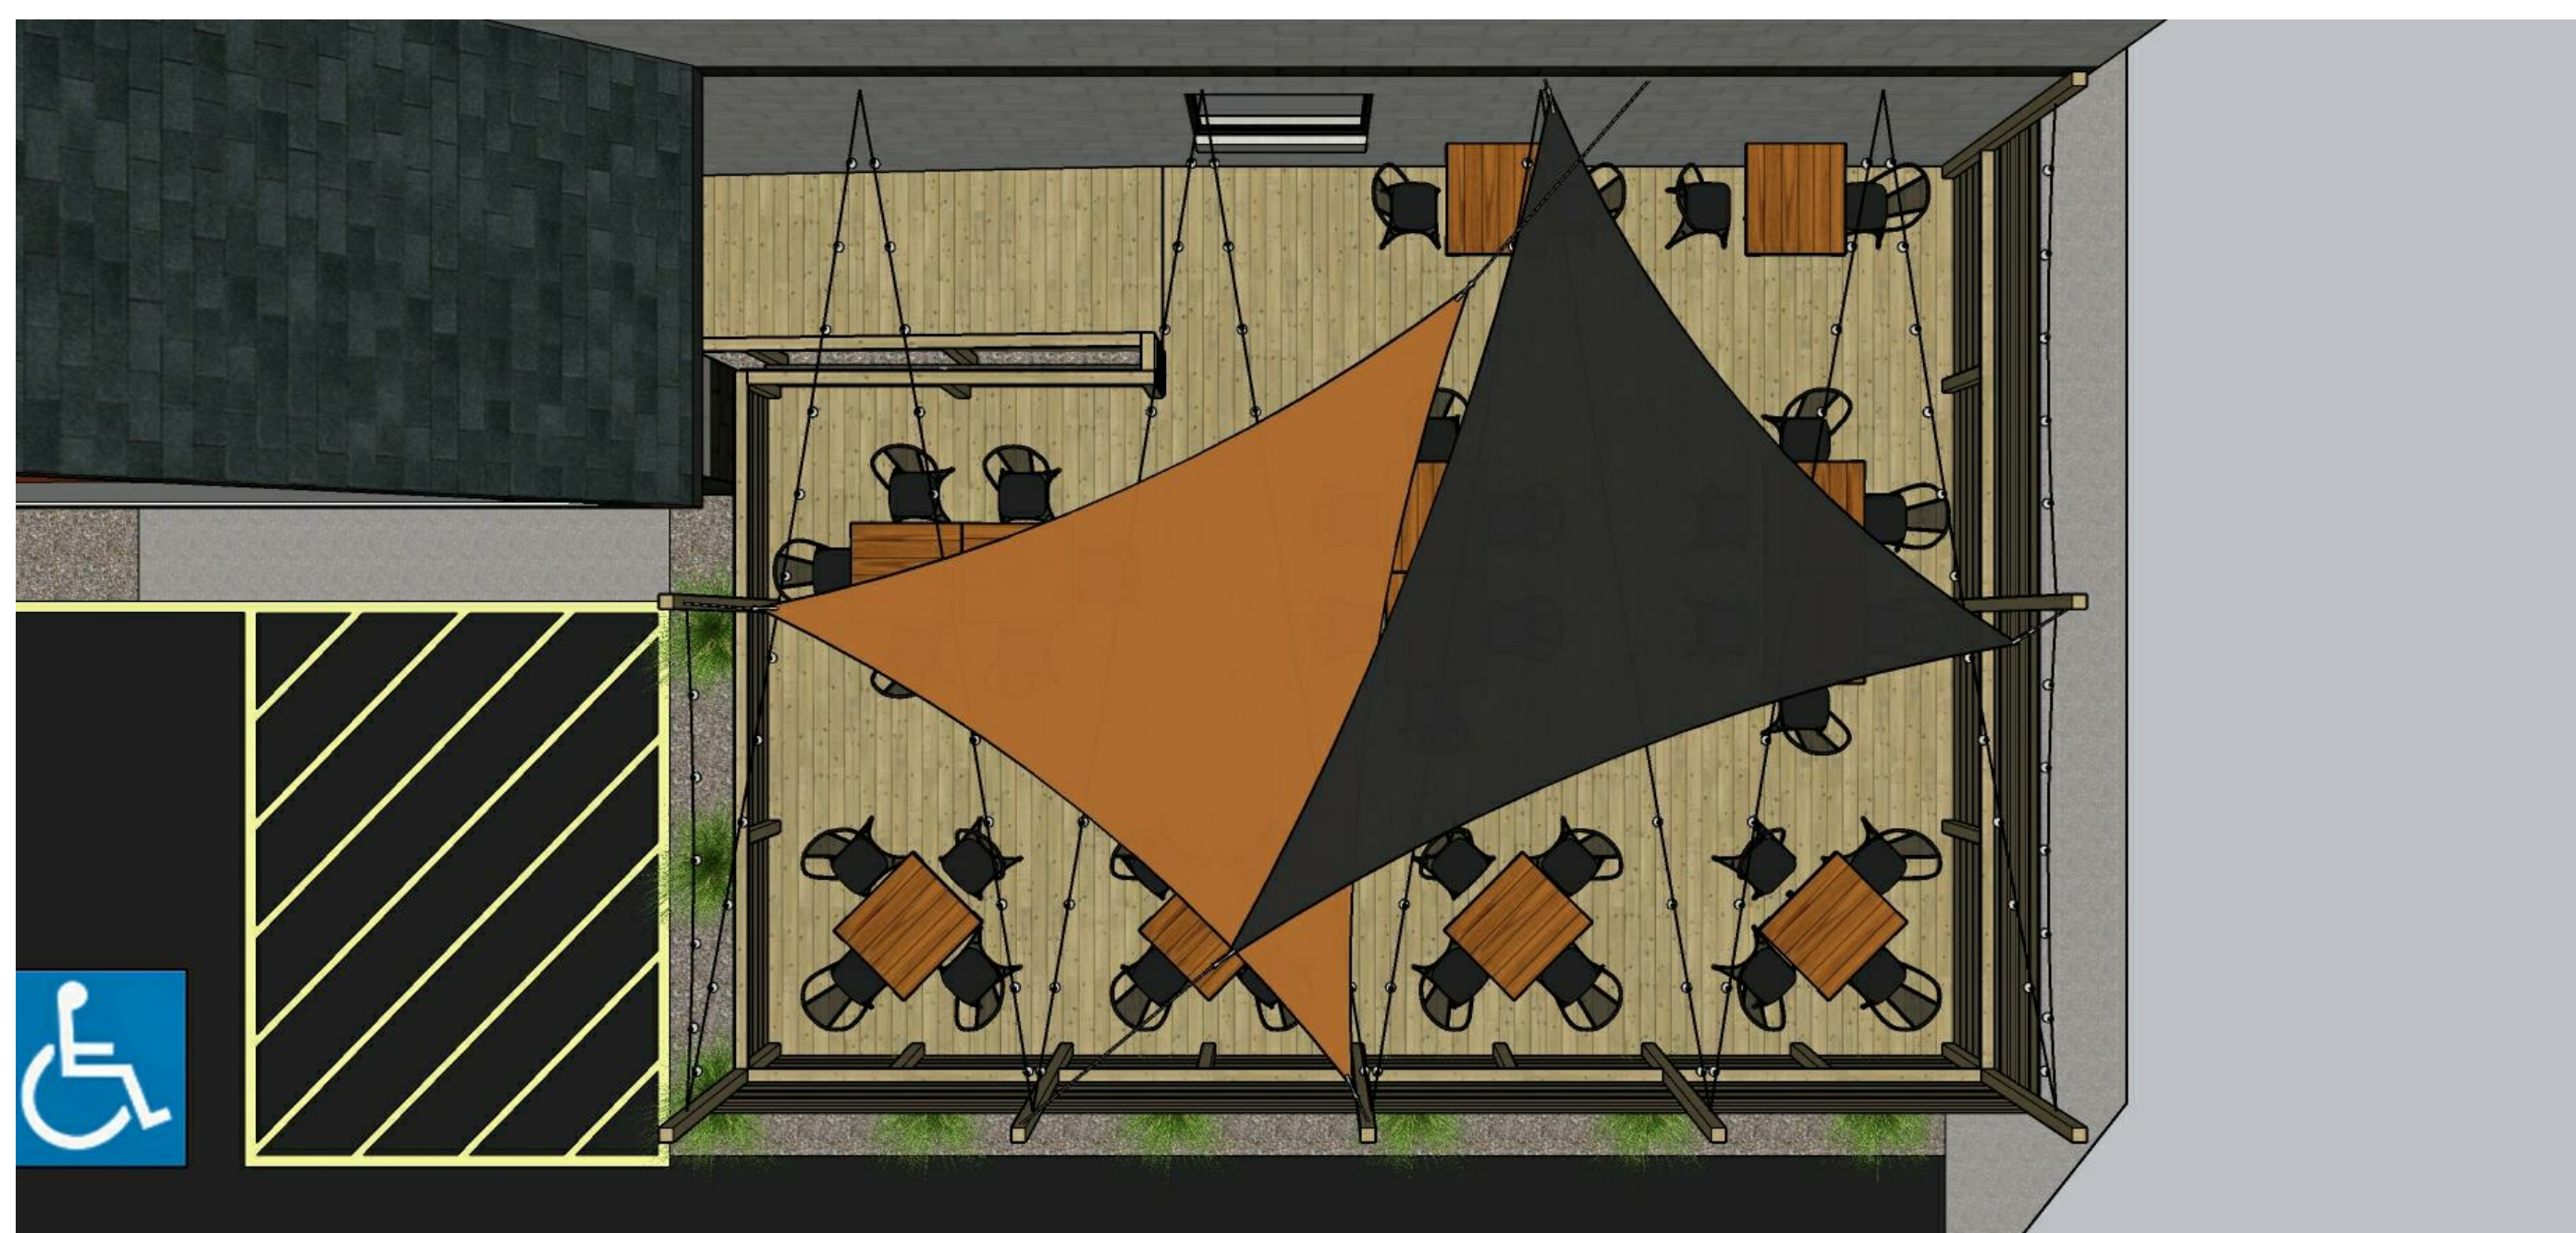

DATE	REV	ISSUE

DRAWINGS AND SPECIFICATIONS AS INSTRUMENTS OF SERVICE ARE THE PROPERTY OF VJS CONSTRUCTION SERVICES. THE ARCHITECT/ENGINEER ASSUMES NO RESPONSIBILITY OR LIABILITY FOR THE USE OF THESE PLANS FOR ANY PROJECT OTHER THAN SPECIFICALLY AUTHORIZED BY THEM AND SIGNED AND SEALED FOR SUCH SPECIFIC LOCATION IN THE STATE, PROVINCE, OR TERRITORY SHOWN ON THE SEAL.

PROJECT NUMBER -
 DATE 3.24.2021
 DRAWN BY GEW
 CHECKED BY KAK
 SCALE

RENDERED VIEWS
R1.01