



E
D
C
B
A


MATCH LINE STA 30+25 - SEE SHEET C400R

STORE DRIVEWAY

SUNSET DRIVE

TENNY AVENUE

- EROSION CONTROL LEGEND**
- (SE-1) SILT FENCE
 - (SE-2) INLET PROTECTION
 - (SE-3) NON-CHANNEL EROSION MAT, CLASS II, TYPE C
 - (SE-4) TEMPORARY DITCH CHECK
 - (SE-5) MEDIUM RIPRAP APRON OVER TYPE R GEOTEXTILE FABRIC

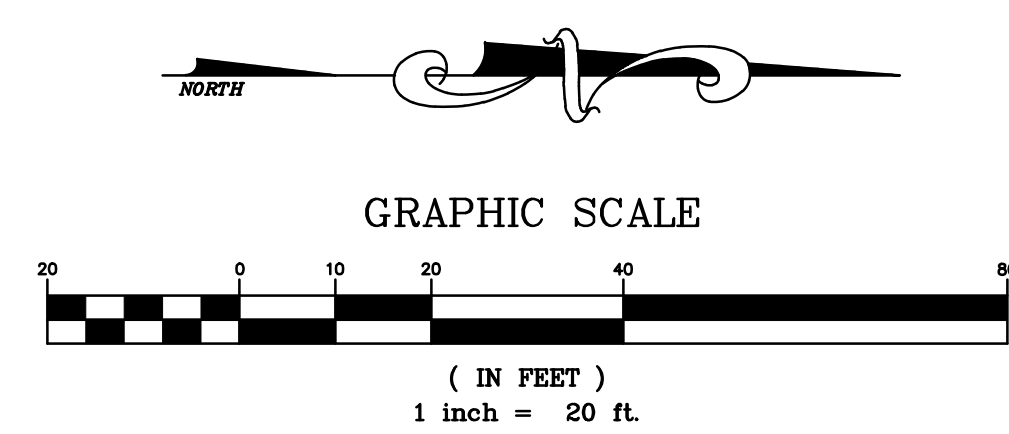

A1
SCALE: 1"=20' H

EROSION CONTROL PLAN - TENNY AVENUE

GreenbergFarrow
21 S. Evergreen Ave., Suite 200
Arlington Heights, Illinois 60005
t: 847.788.9200 f: 847.788.9536

Store: 276
801 EAST SUNSET DRIVE
(SEQ) TENNY AVE & SUNSET DR
WAUKESHA, WISCONSIN

meijer

PROFESSIONAL IN CHARGE
MATTHEW H. BUDDÉ, P.E.
PROFESSIONAL ENGINEER
LICENSE NO. E-37992

07/30/14 FINAL PLAN - RESUBMITTAL
09/25/13 CITY SUBMITTAL

Drawn By M. BUDDÉ, P.E.
Reviewer P. PHILLIPS, P.E.
Manager K. WILLIAMS, P.E.
Prof in Charge M. BUDDÉ, P.E.

Hard copy is intended to be 30"x42" when plotted. Scale(s) indicated and graphic quality may not be accurate for any other size.

PROJECT NO.
J120944276

SHEET NO.

C401R

©Copyright 2012
All Rights Reserved
GreenbergFarrow Project No. 20110540.0