




EAST ELEVATION
SCALE: 3/32"=1'-0"
1
A4.4




WEST ELEVATION
SCALE: 3/32"=1'-0"
2
A4.4

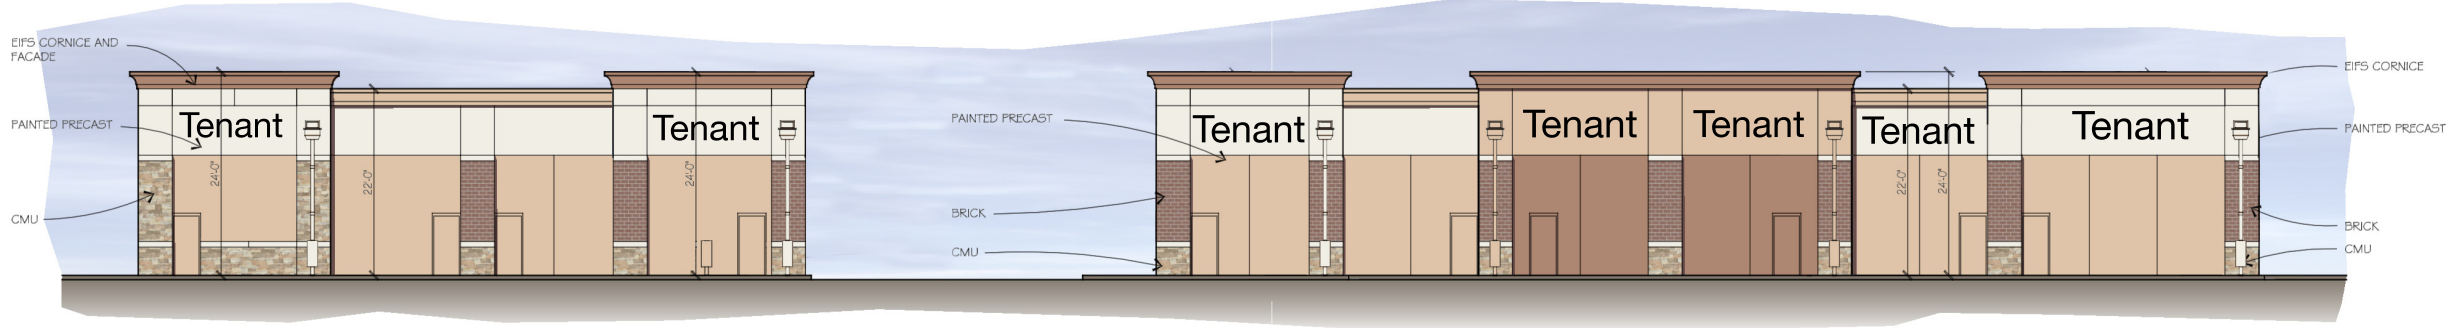

**BUILDING F
NORTH ELEVATION**
SCALE: 3/32"=1'-0"
4
A4.4



**BUILDING E
SOUTH ELEVATION**
SCALE: 3/32"=1'-0"
3
A4.4

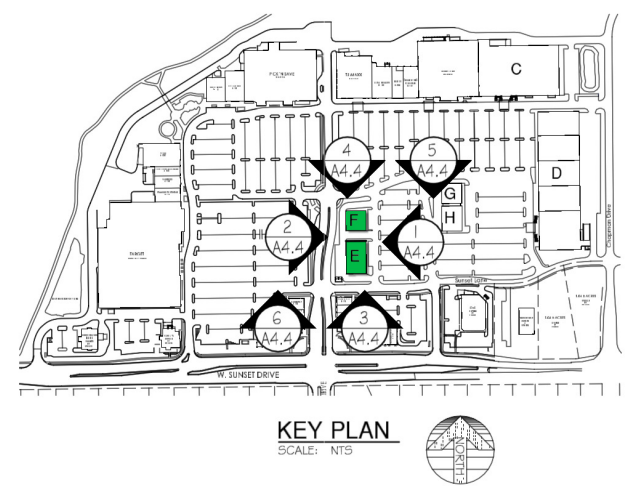

**BUILDING F
SOUTH ELEVATION**
SCALE: 3/32"=1'-0"
6
A4.4



**BUILDING E
NORTH ELEVATION**
SCALE: 3/32"=1'-0"
5
A4.4

BUILDINGS E AND F ELEVATIONS :
SHOPPES AT FOX RIVER
WAUKESHA, WISCONSIN

OWNER/DEVELOPER:
RAMCO-GERSHENSON INC.
31500 NORTHWESTERN HWY, SUITE 300
FARMINGTON HILLS, MICHIGAN 48334

WAH YEE ASSOCIATES
ARCHITECTS & PLANNERS
37911 WEST TWELVE MILE ROAD
FARMINGTON HILLS, MICHIGAN 48331
PHONE 248.489.9160 FAX 489.0133
PROJECT NO. 4761

ISSUED :
OWNER REVIEW 3-4-14
OWNER REVIEW 3-6-14
CITY COMMENTS 6-6-14

PRELIMINARY
NOT FOR CONSTRUCTION
A 4.4