


EXISTING SITE PLAN

SCALE : 1" = 20'-0"

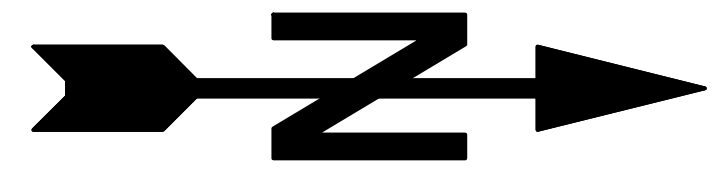

REVISIONS
STAMP
<p>PAUL MEIER INC 1456 SOUTH 76th STREET WEST ALLIS, WISCONSIN 53214 PHONE : (414) 255-7458</p>
<p>PROPOSED LOADING DOCKS FOR : CORPORATE DESIGN INTERIORS 1711 PARAMOUNT COURT WAUKESHA, WISCONSIN</p>
<p>DRAWN BY P.M.M. - P.E.</p>
<p>DATE FEBRUARY 11, 2015</p>
<p>SCALE</p>
<p>JOB NUMBER 2015 - 10</p>
<p>SHEET</p>
<p>OF 3</p>