

LAKE COUNTRY  
DESIGN STUDIO, LLC

5131 WABASH HILLCREST COURT  
OCONOMOC, WI 53588  
PH: 262.231.7000  
WWW.LAKEDSIGN.COM

**DREC, LLC.**  
NS1 W17154 SHAGBARK RD  
MEMONONIE FALLS, WI  
715-...

PROJECT  
INFORMATION


TIMBER RIDGE  
DUPLEX

NO.	DATE	DESCRIPTION	BY:
1			
2			
3			
4			
5			
6			
7			
8			


SHEET TITLE  
FRONT & REAR  
EXTERIOR  
ELEVATIONS

PROJECT TITLE

SHEET NUMBER  
**A1**  
SHT 2 OF 8



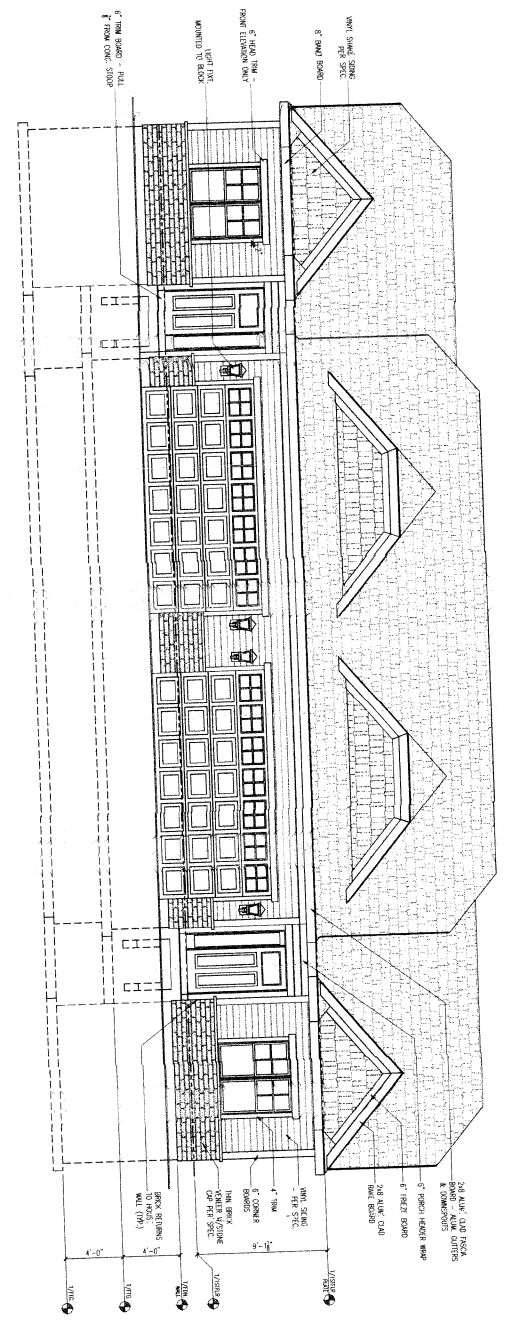


TIMBER RIDGE DUPLEX  
**FRONT ELEVATION**  
SCALE: 1/2" = 1'-0"

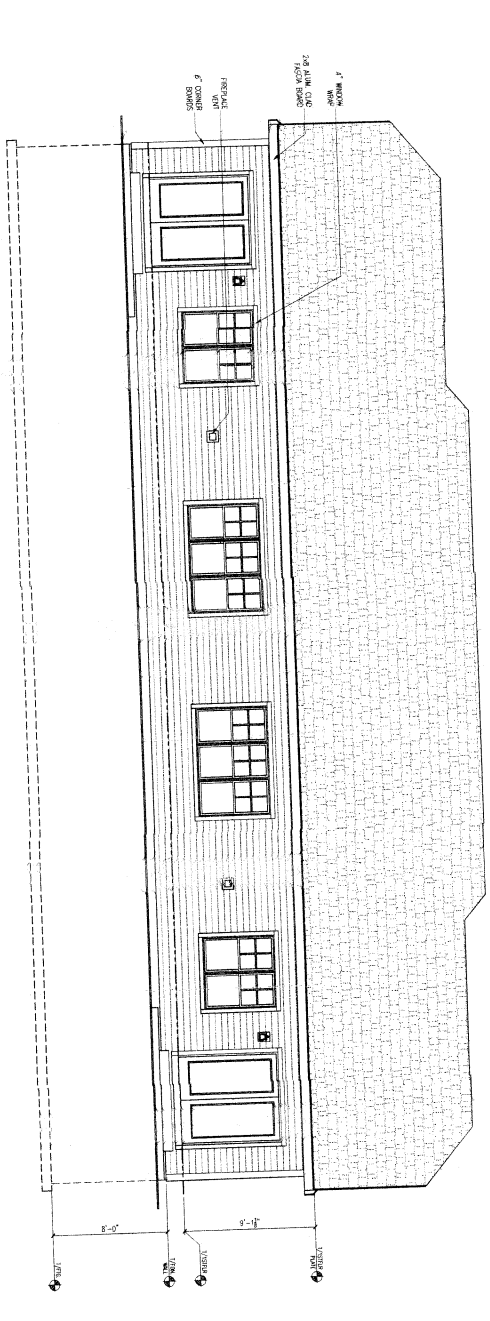

TIMBER RIDGE DUPLEX  
**REAR ELEVATION**  
SCALE: 1/2" = 1'-0"

© 2016 DREC, LLC.

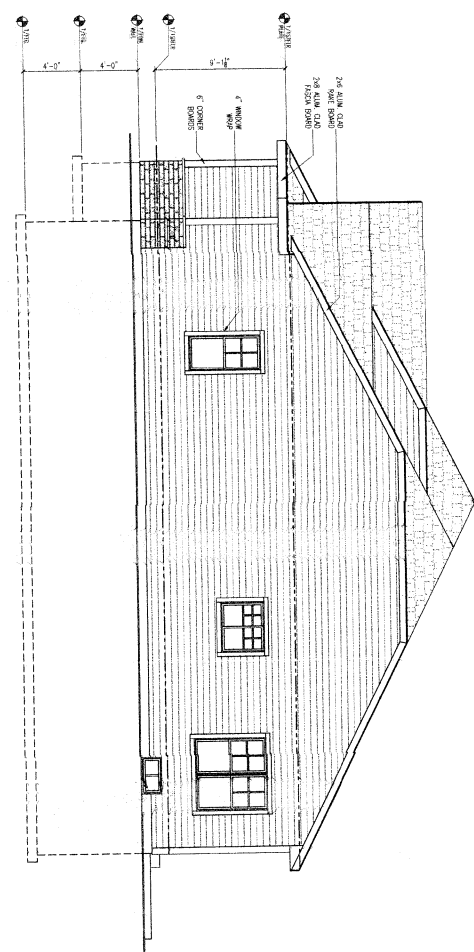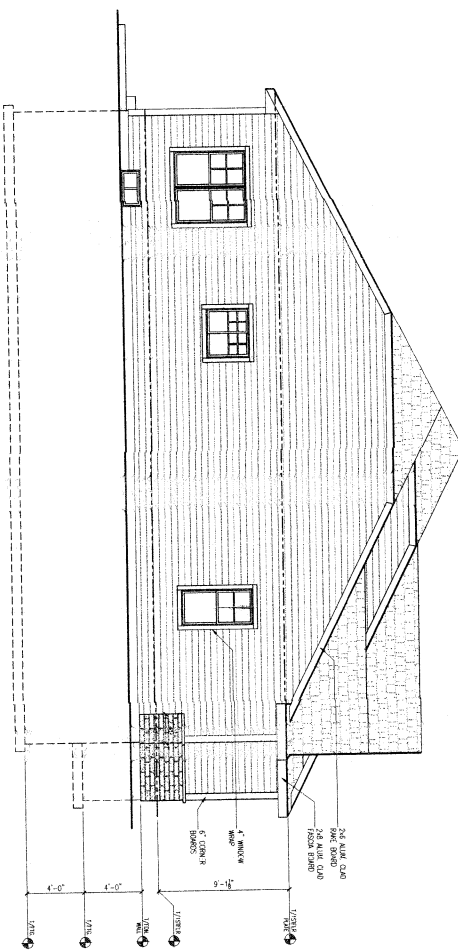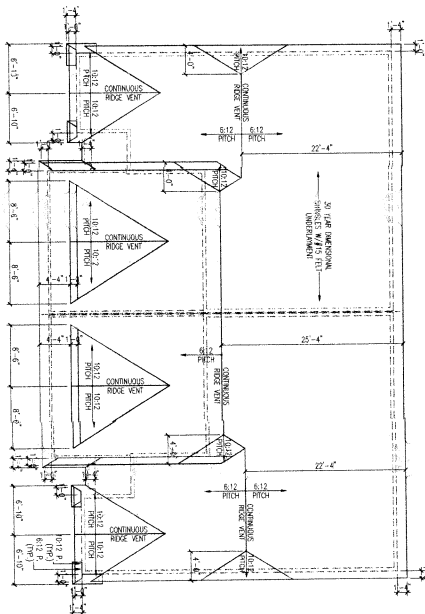

LAKE COUNTRY  
DESIGN STUDIO, LLC

1415351 HILLCREST COURT  
OCONOMOWOC, WI 53086  
PH: 920.231.7005  
WWW.LCSDS.COM

**DREC, LLC.**  
N51 W1754 SHAGBARK RD.  
MEMONONIE FALLS, WI  
PH: ...

PROJECT  
INFORMATION

TIMBER RIDGE  
DUPLEX

NO.	DATE	DESCRIPTION	BY:
1			
2			
3			
4			
5			
6			
7			
8			

DATE: 6.19  
DRAWN BY: JAV

SHEET TITLE  
SIDE EXTERIOR  
ELEVATIONS -  
ROOF PLAN

PROJECT TITLE

SHEET NUMBER

A2

SHT 3 OF 8

© 2016 DREC, LLC.