

No.	Date	Description
	02-12-18	P.C. Submittal
	02-22-18	P.C. Revision

NOT FOR CONSTRUCTION



PROJECT SITE




VICINITY MAP  
 SCALE: N.T.S.

SITE PLAN  
 SCALE: 1" = 30'-0"

GENERAL NOTES	
1.	PATCH EXISTING ASPHALT AS REQUIRED.

PRELIMINARY SITE CALCULATIONS	
TOTAL LOT AREA:	98,103 SF
EXISTING GREEN SPACE:	17,756.35 SF
TOTAL PROPOSED BUILDING (FOOTPRINT):	19,290 SF
EXISTING PARKING SPACES:	40 SPACES

No.	Date	Description
02-12-18		P.C. Submittal
02-22-18		P.C. Revision

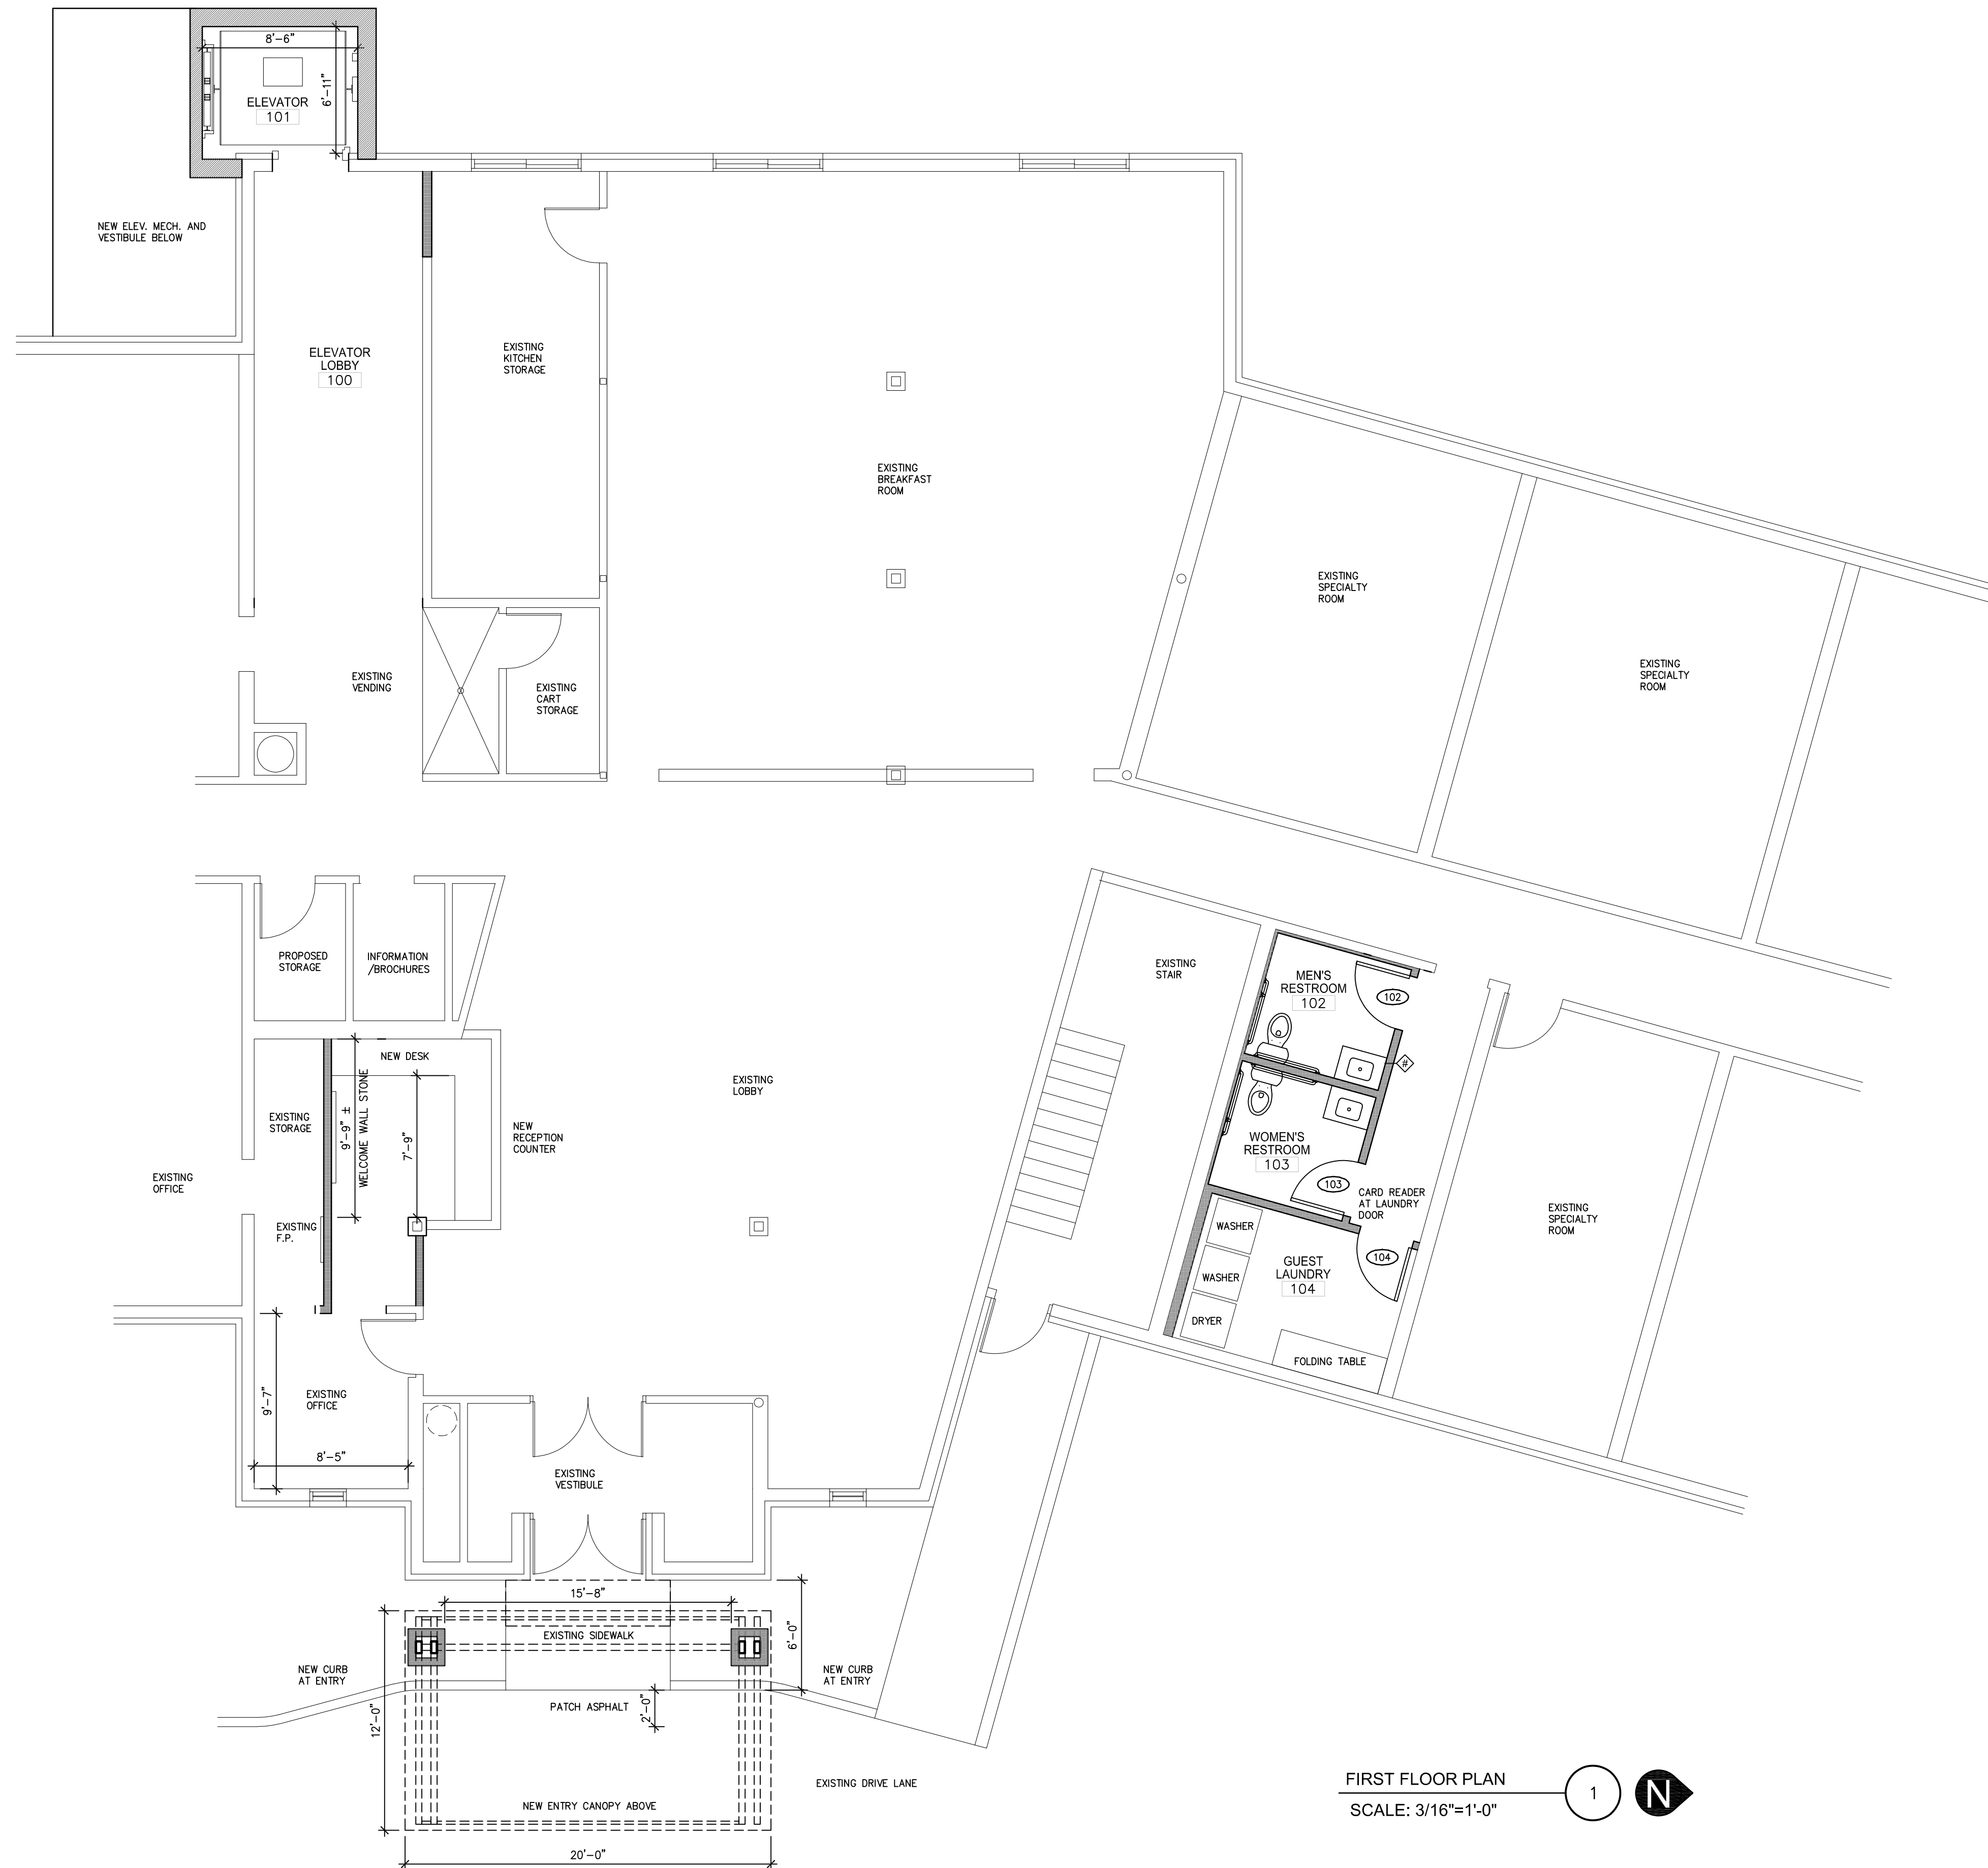


NOT FOR CONSTRUCTION



**UPPER AND LOWER  
 LEVEL FLOOR PLANS**

No.	Date	Description
02-12-18		P.C. Submittal
02-22-18		P.C. Revision

NOT FOR CONSTRUCTION

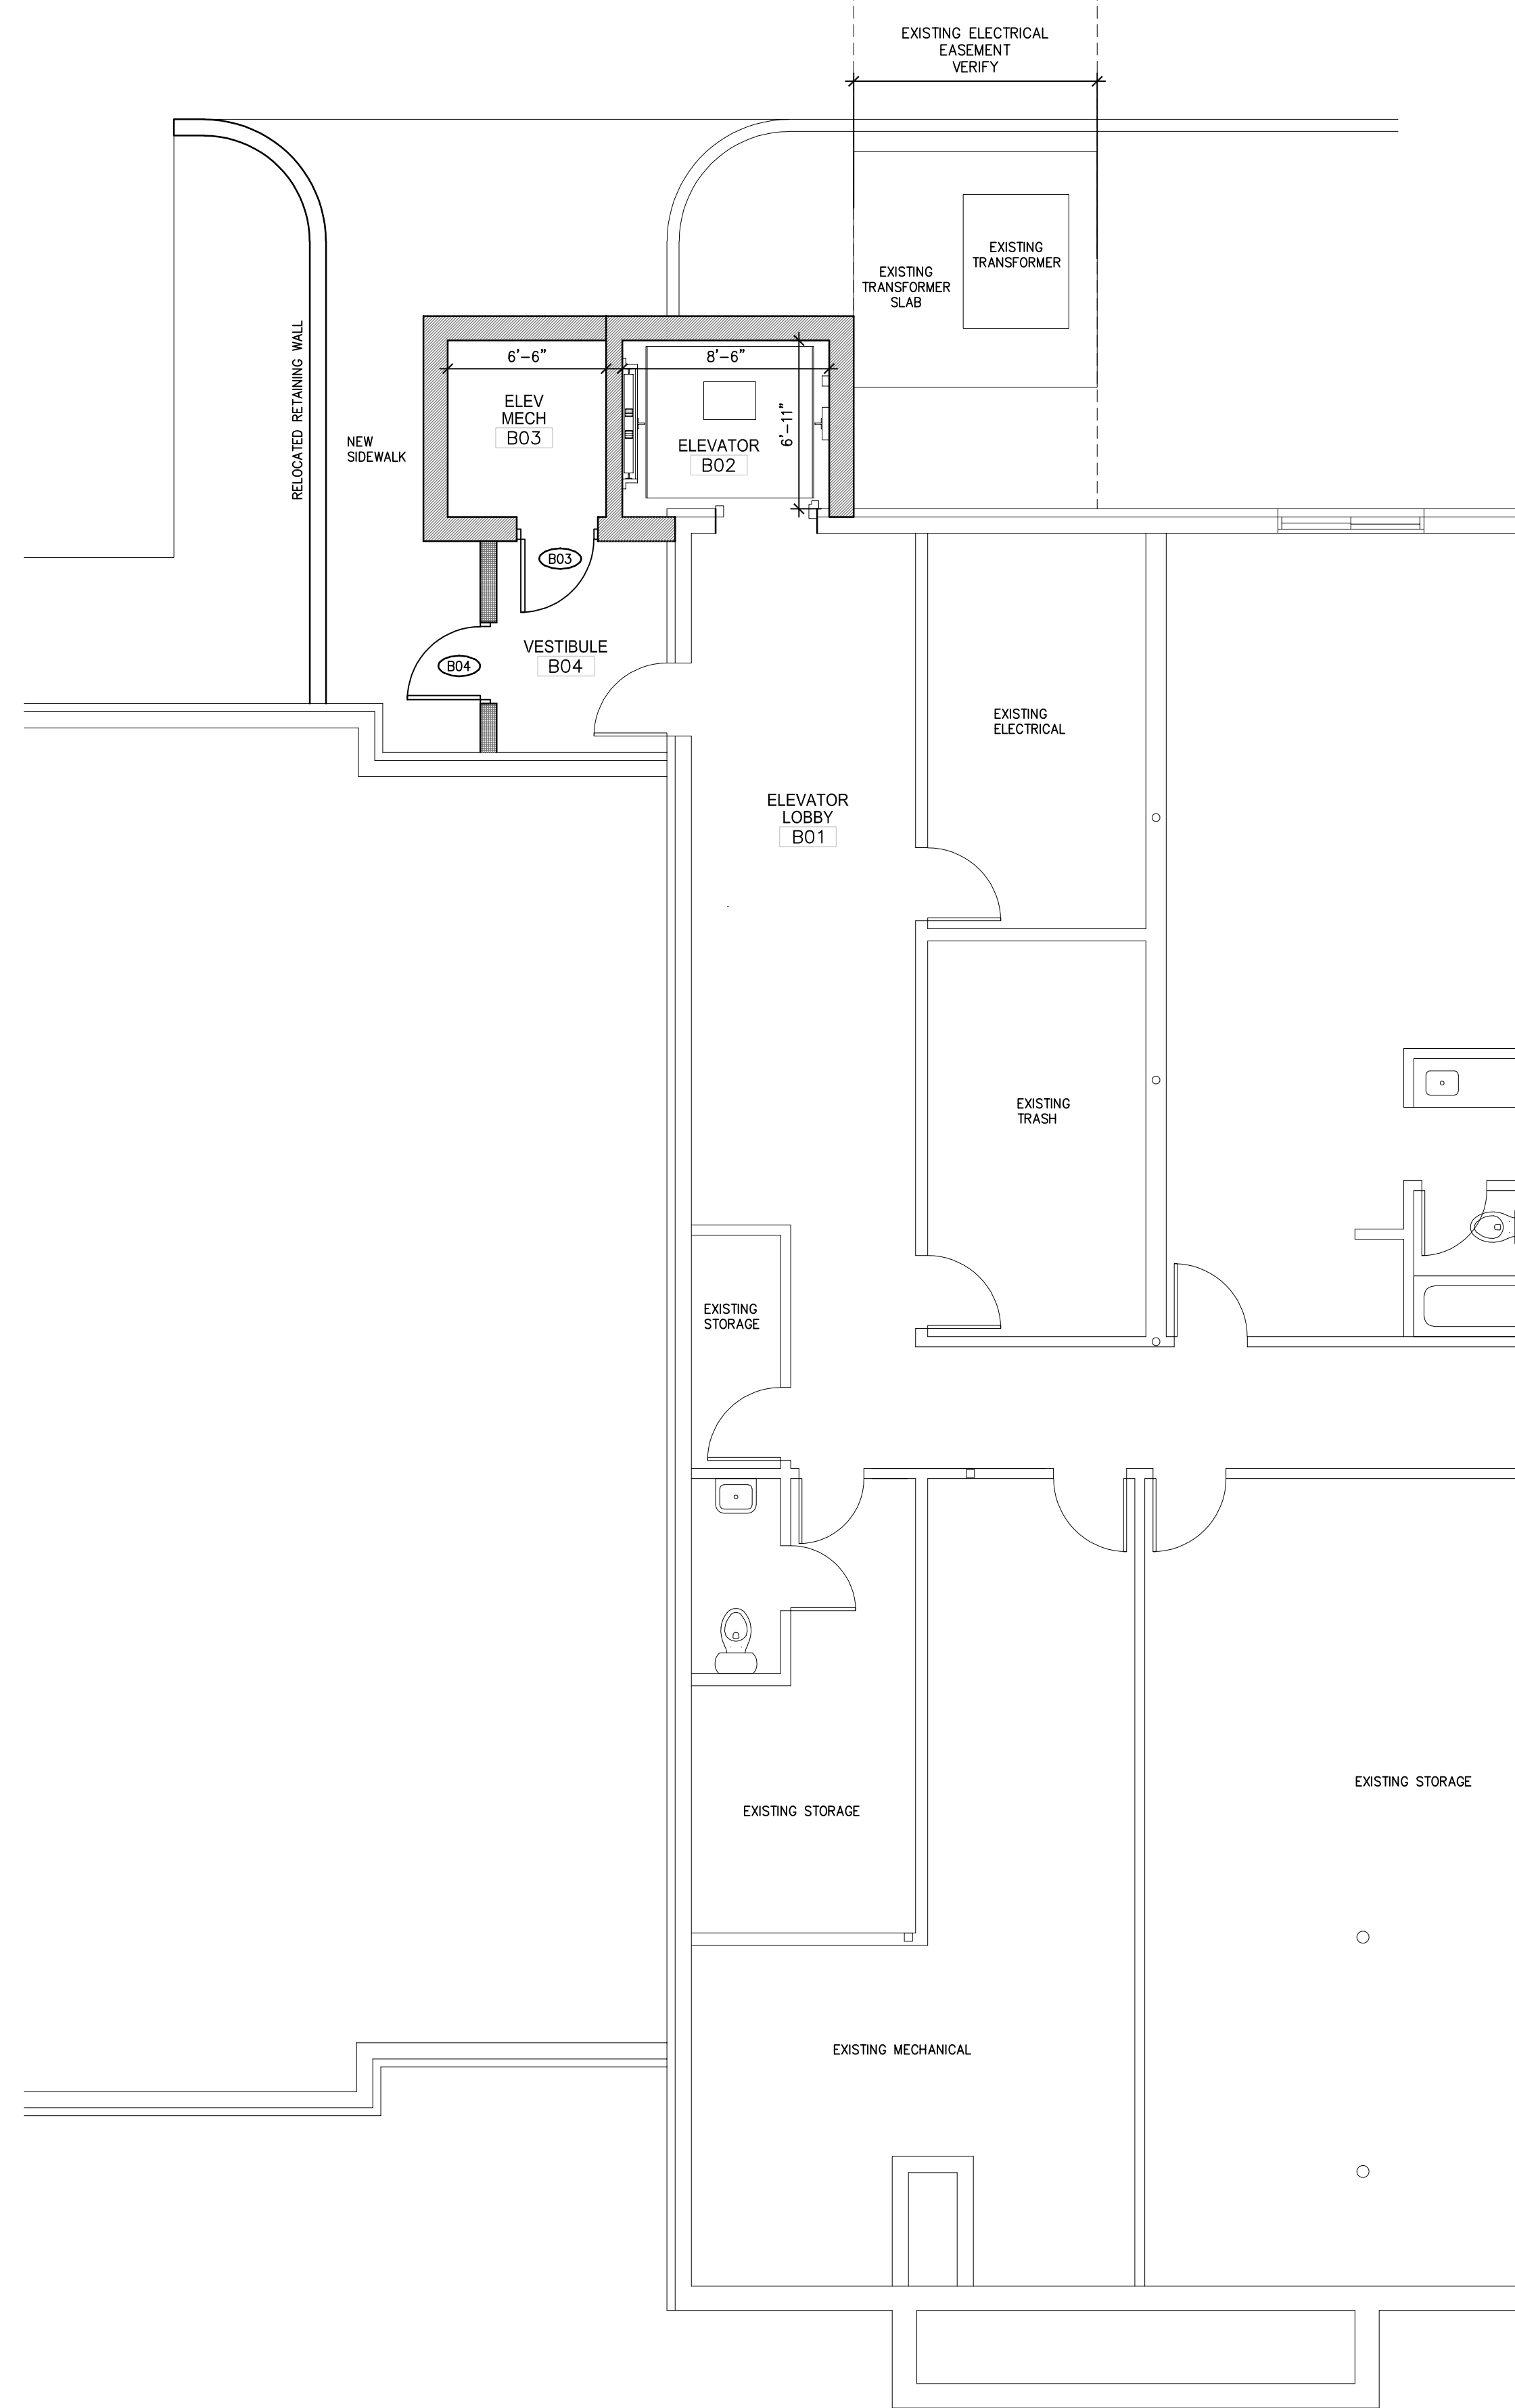

LOWER FLOOR PLAN  
 SCALE: 3/16"=1'-0" 2 N

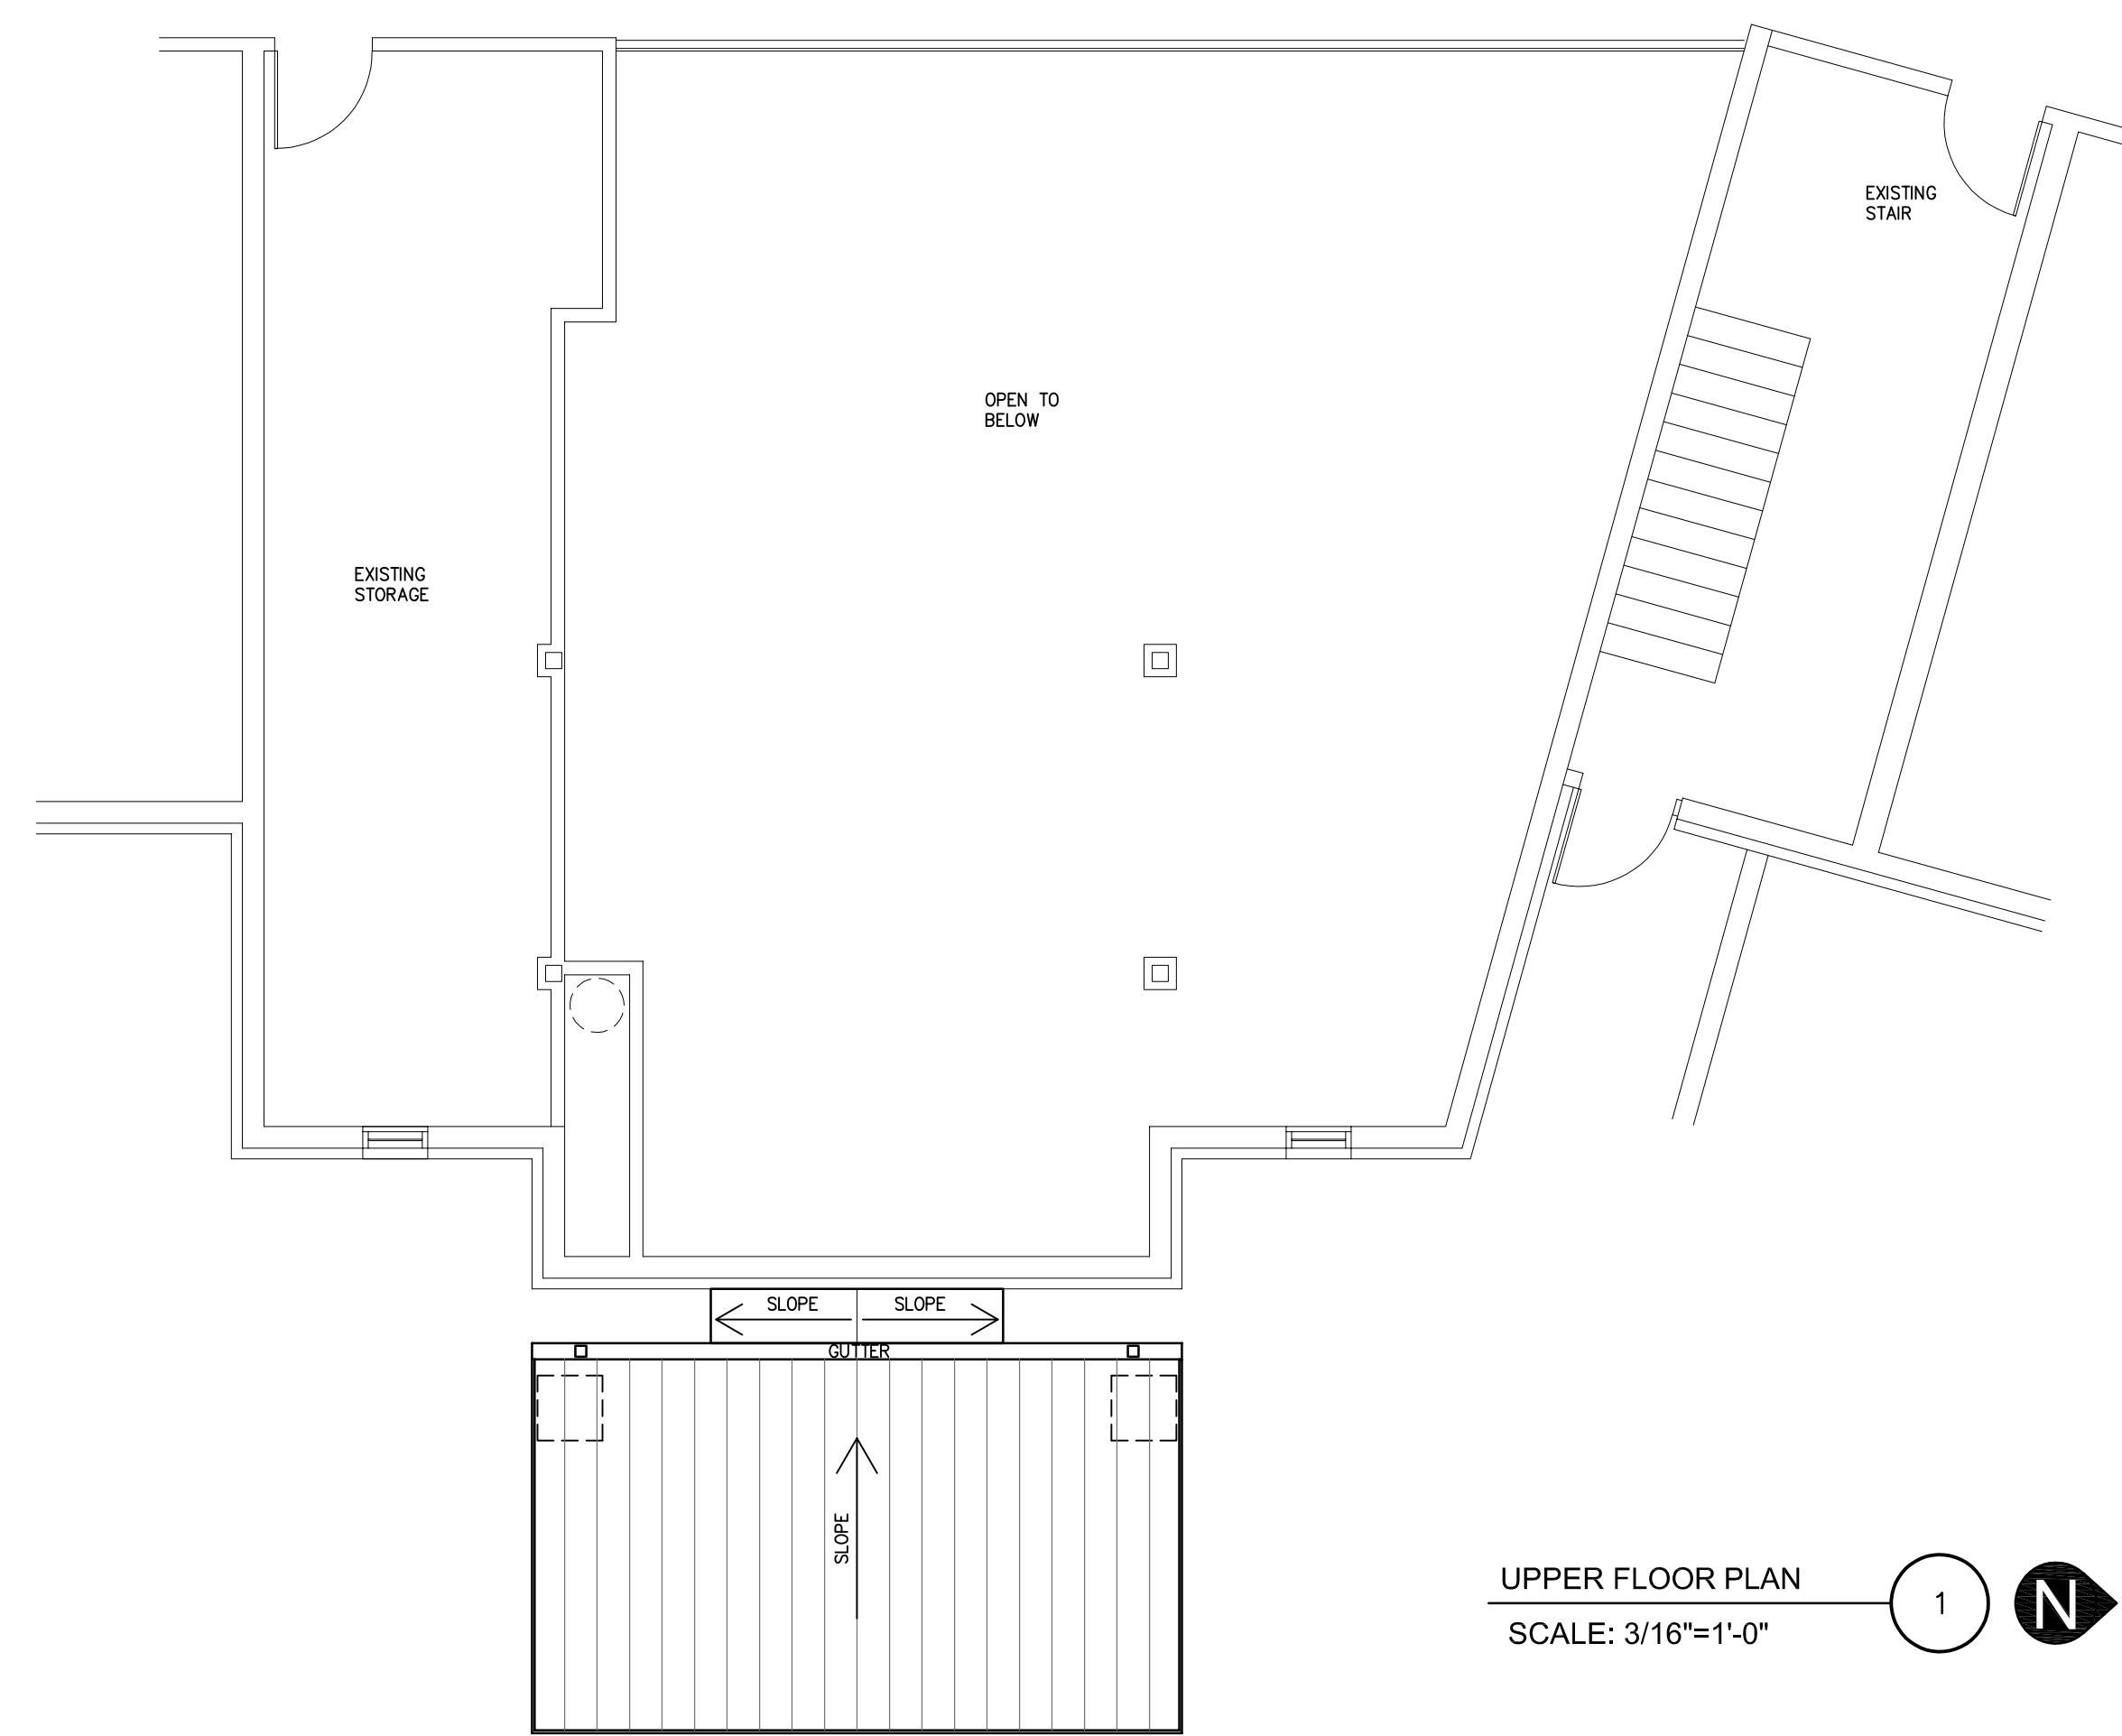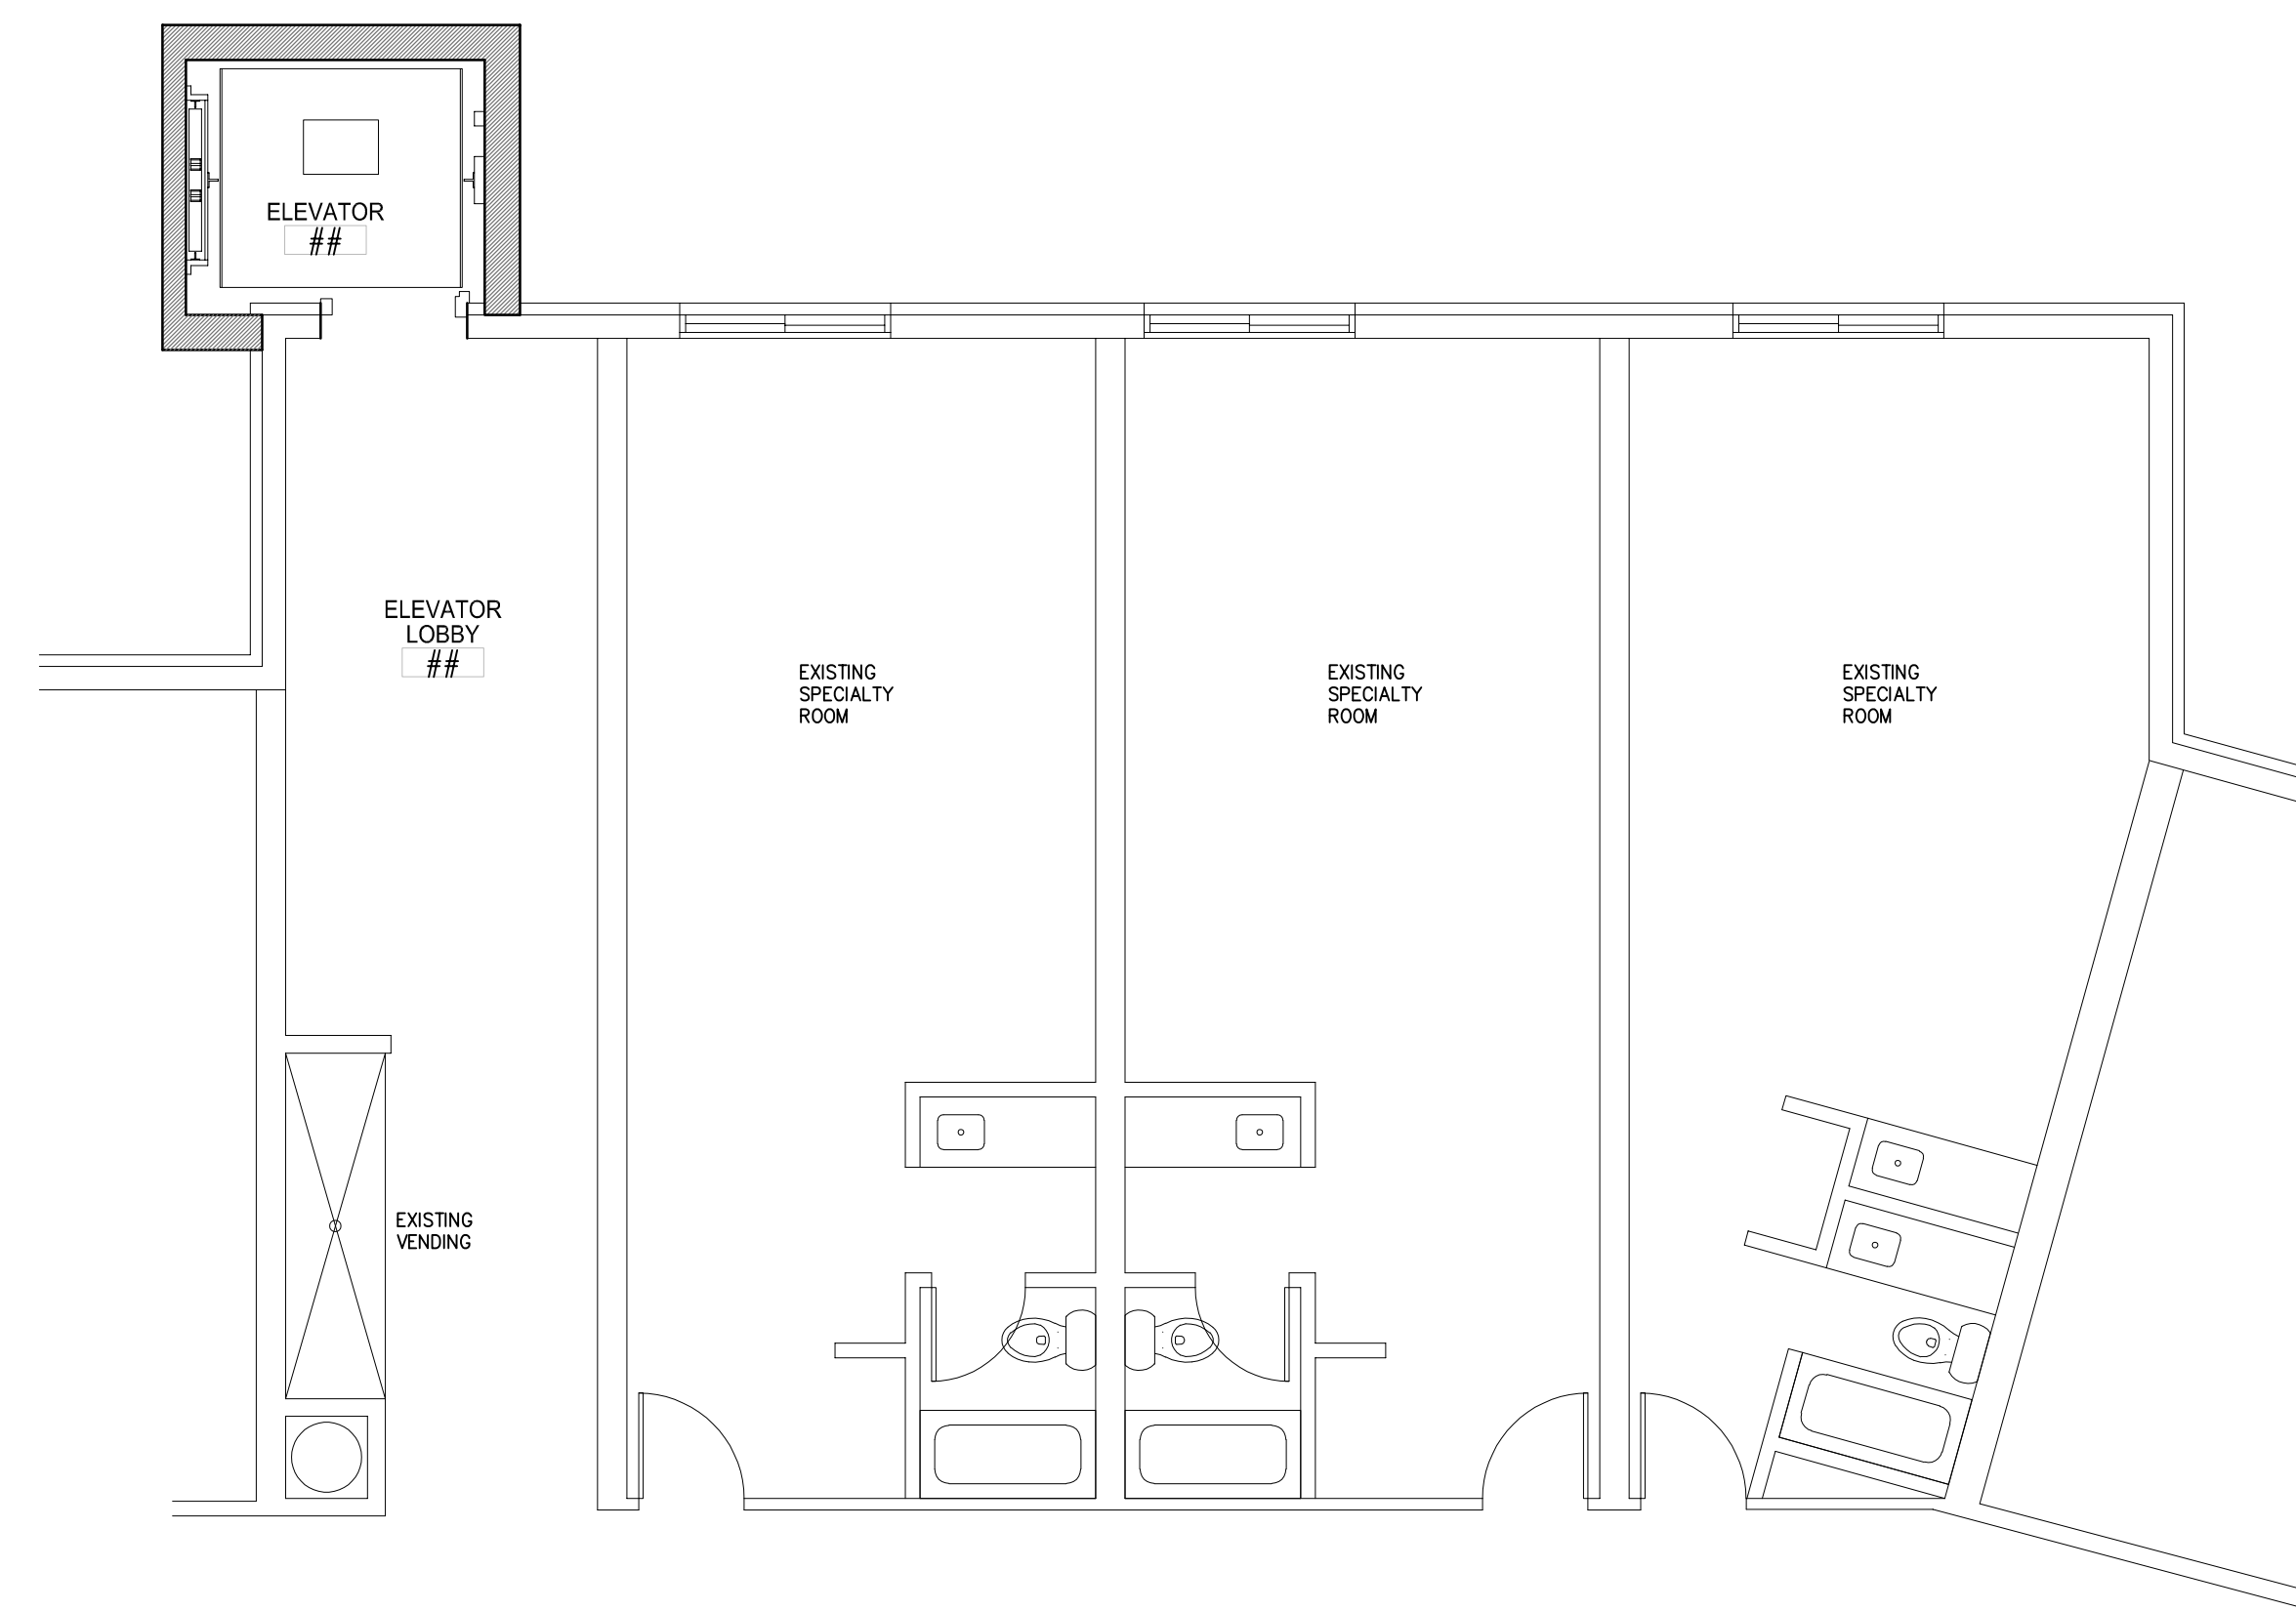

UPPER FLOOR PLAN  
 SCALE: 3/16"=1'-0" 1 N

No.	Date	Description
02-12-18		P.C. Submittal
02-22-18		P.C. Revision


NOT FOR CONSTRUCTION




WEST ELEVATION  
 SCALE: 1/16"=1'-0" 6



EAST ELEVATION  
 SCALE: 1/16"=1'-0" 5

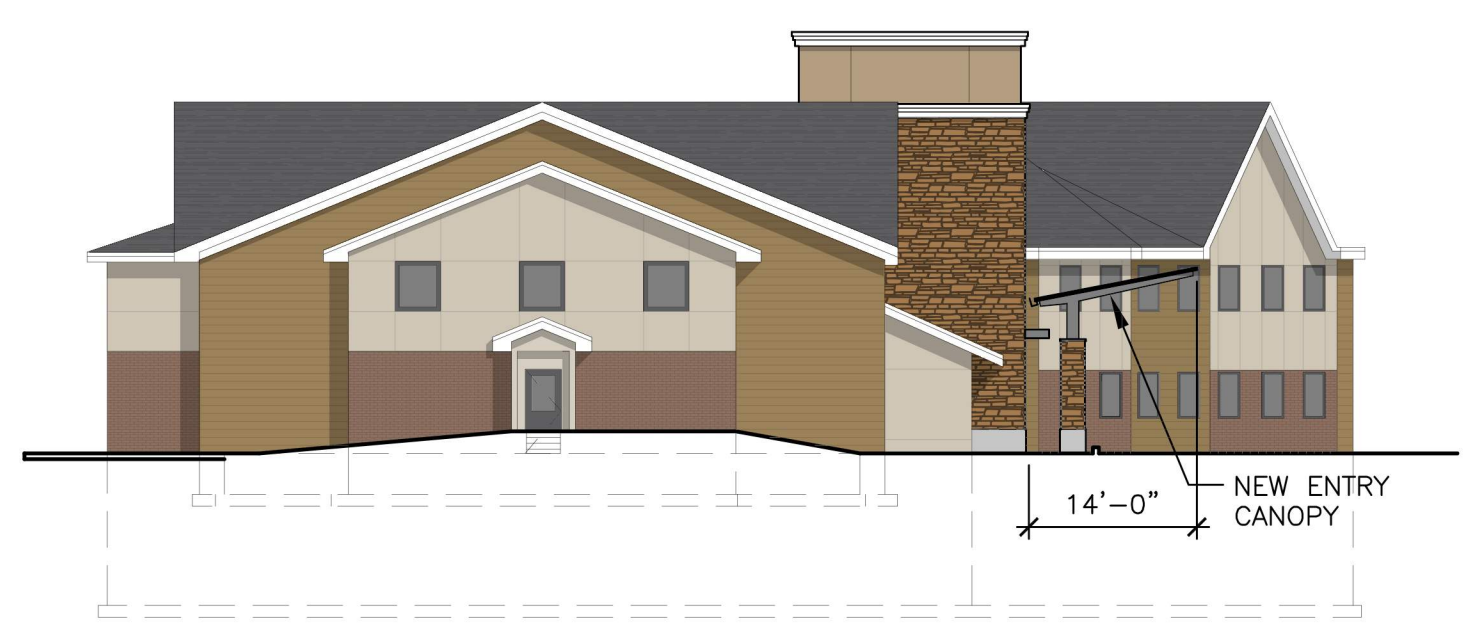

SOUTH ELEVATION  
 SCALE: 1/16"=1'-0" 4

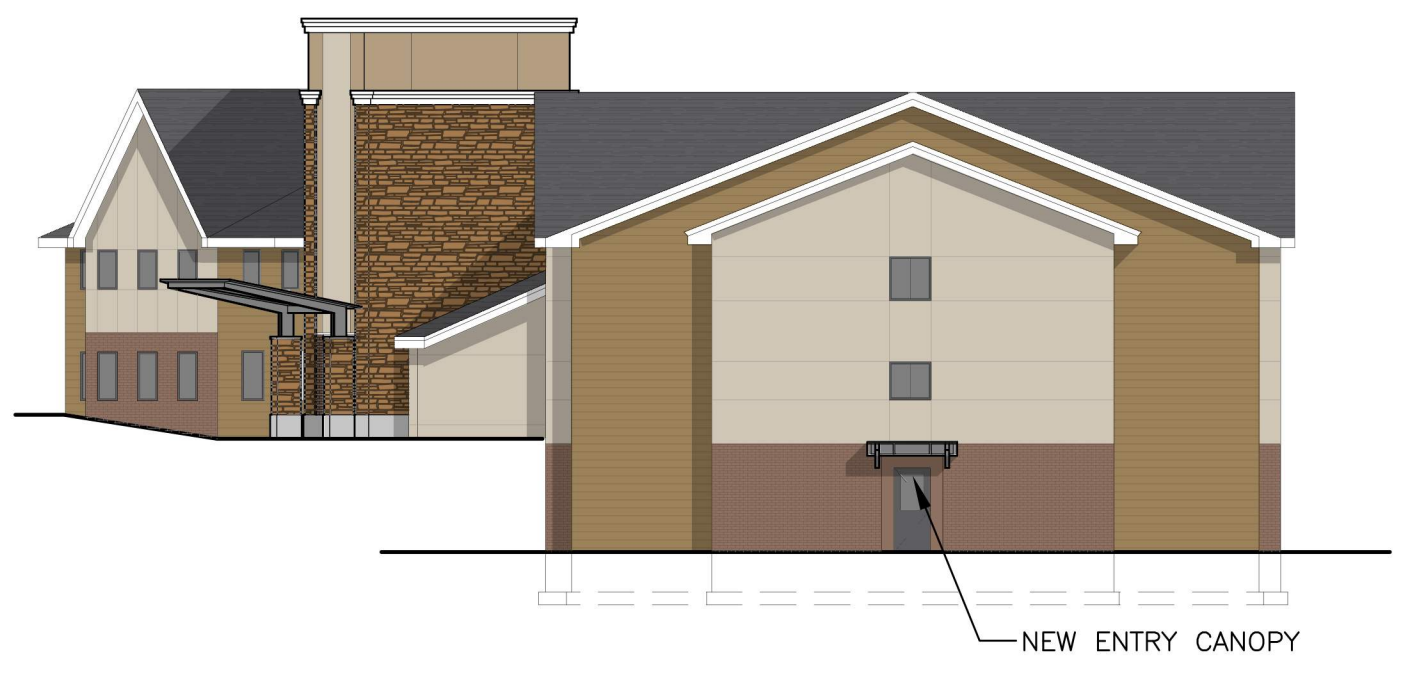

NORTH ELEVATION  
 SCALE: 1/16"=1'-0" 3




ENTRY ELEVATION  
 SCALE: 1/8"=1'-0" 2




ENTRY ELEVATION  
 SCALE: 1/8"=1'-0" 1

**CANOPY DETAILS**

No.	Date	Description
02-12-18		P.C. Submittal
02-22-18		P.C. Revision

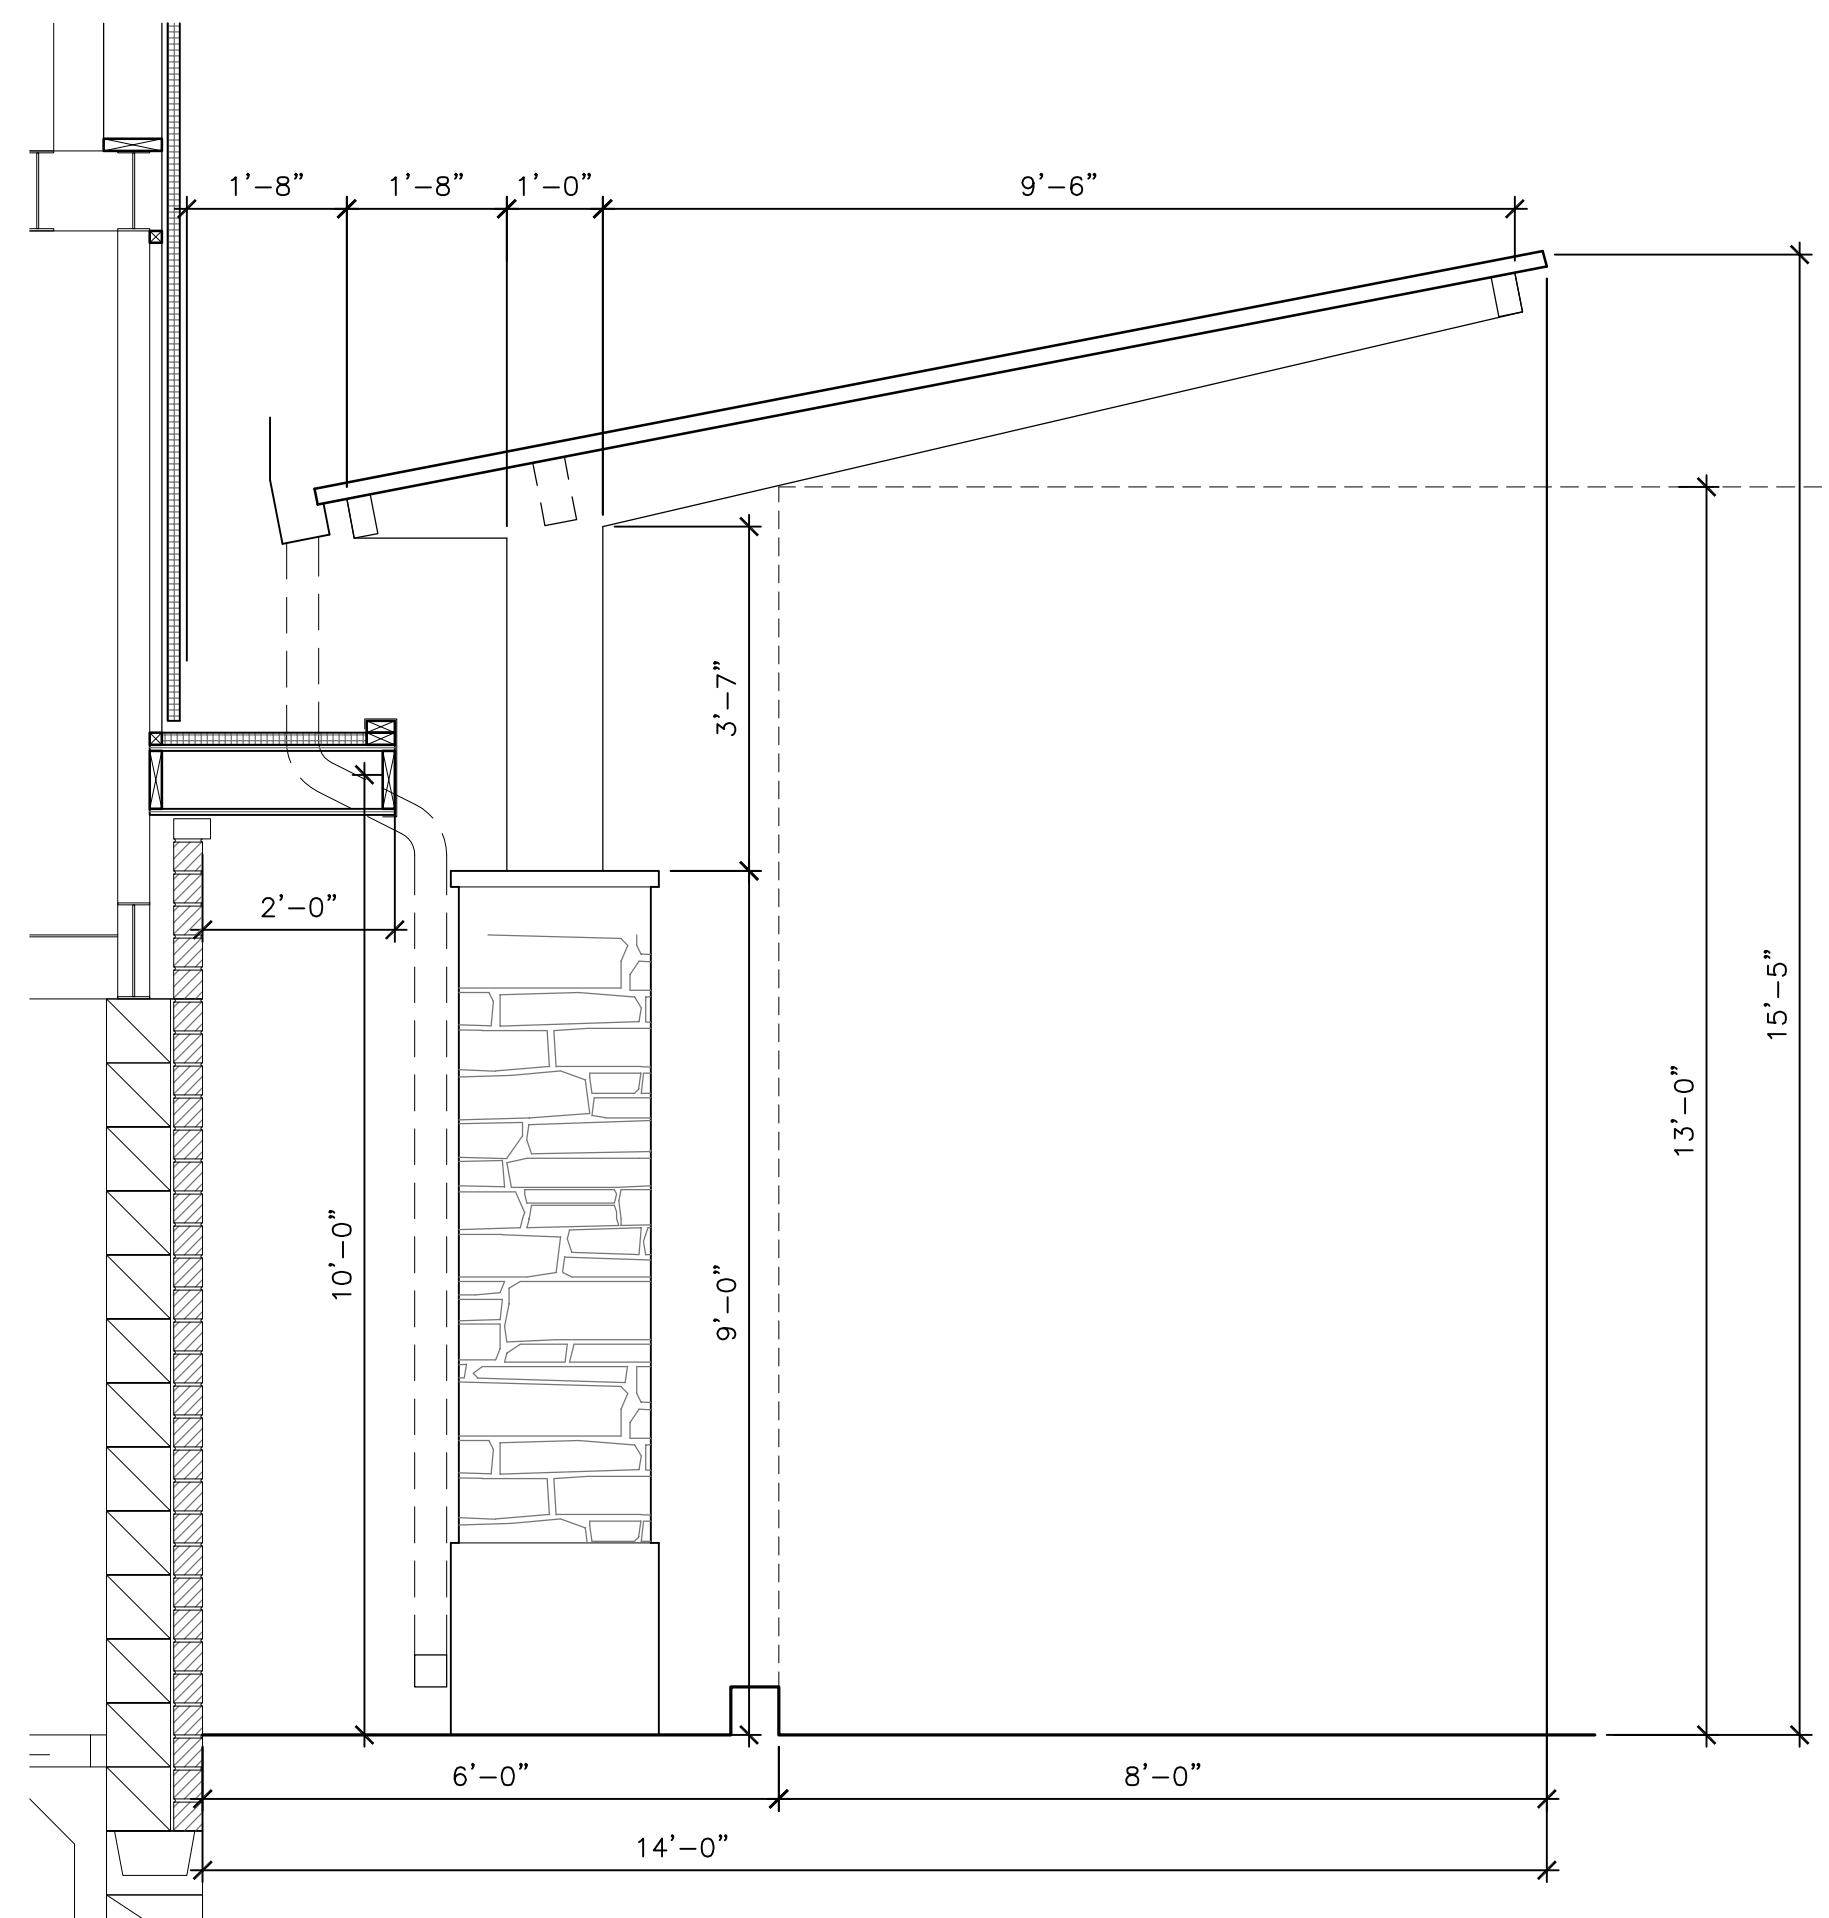


CANOPY ELEVATION  
 SCALE: 1/2"=1'-0" **2**

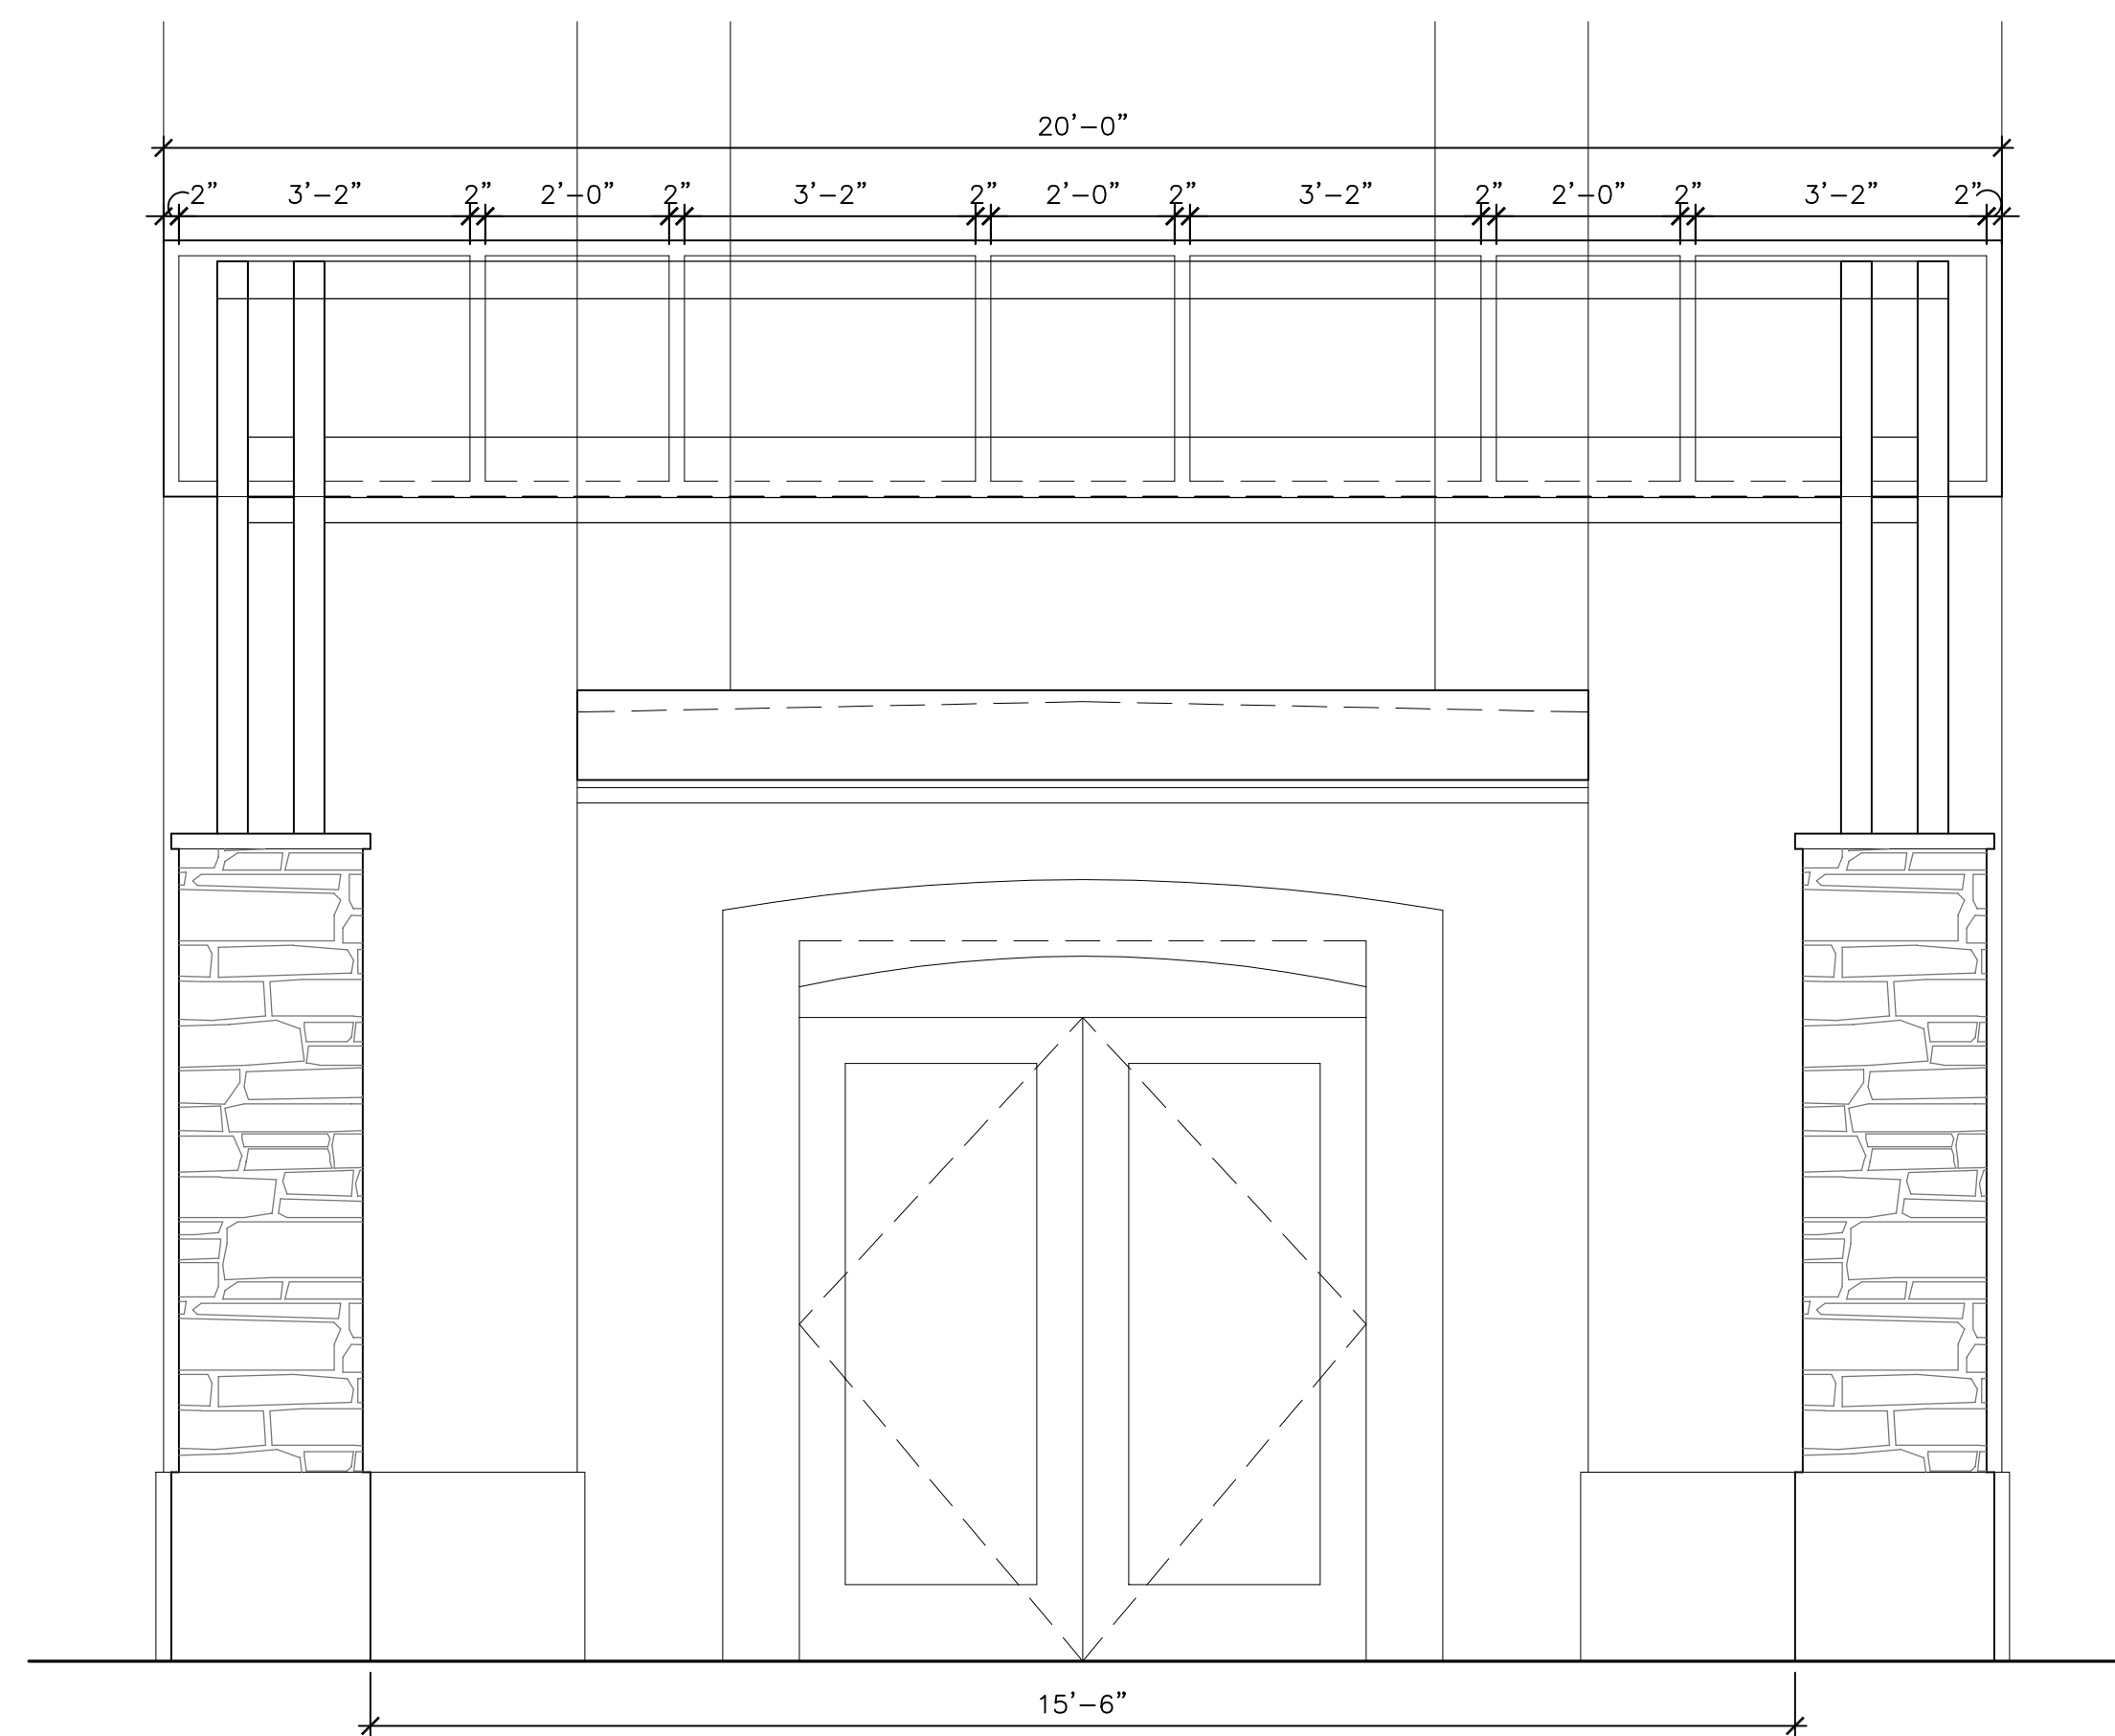

CANOPY ELEVATION  
 SCALE: 1/2"=1'-0" **1**

NOT FOR CONSTRUCTION

No.	Date	Description
	02-12-18	P.C. Submittal
	02-22-18	P.C. Revision

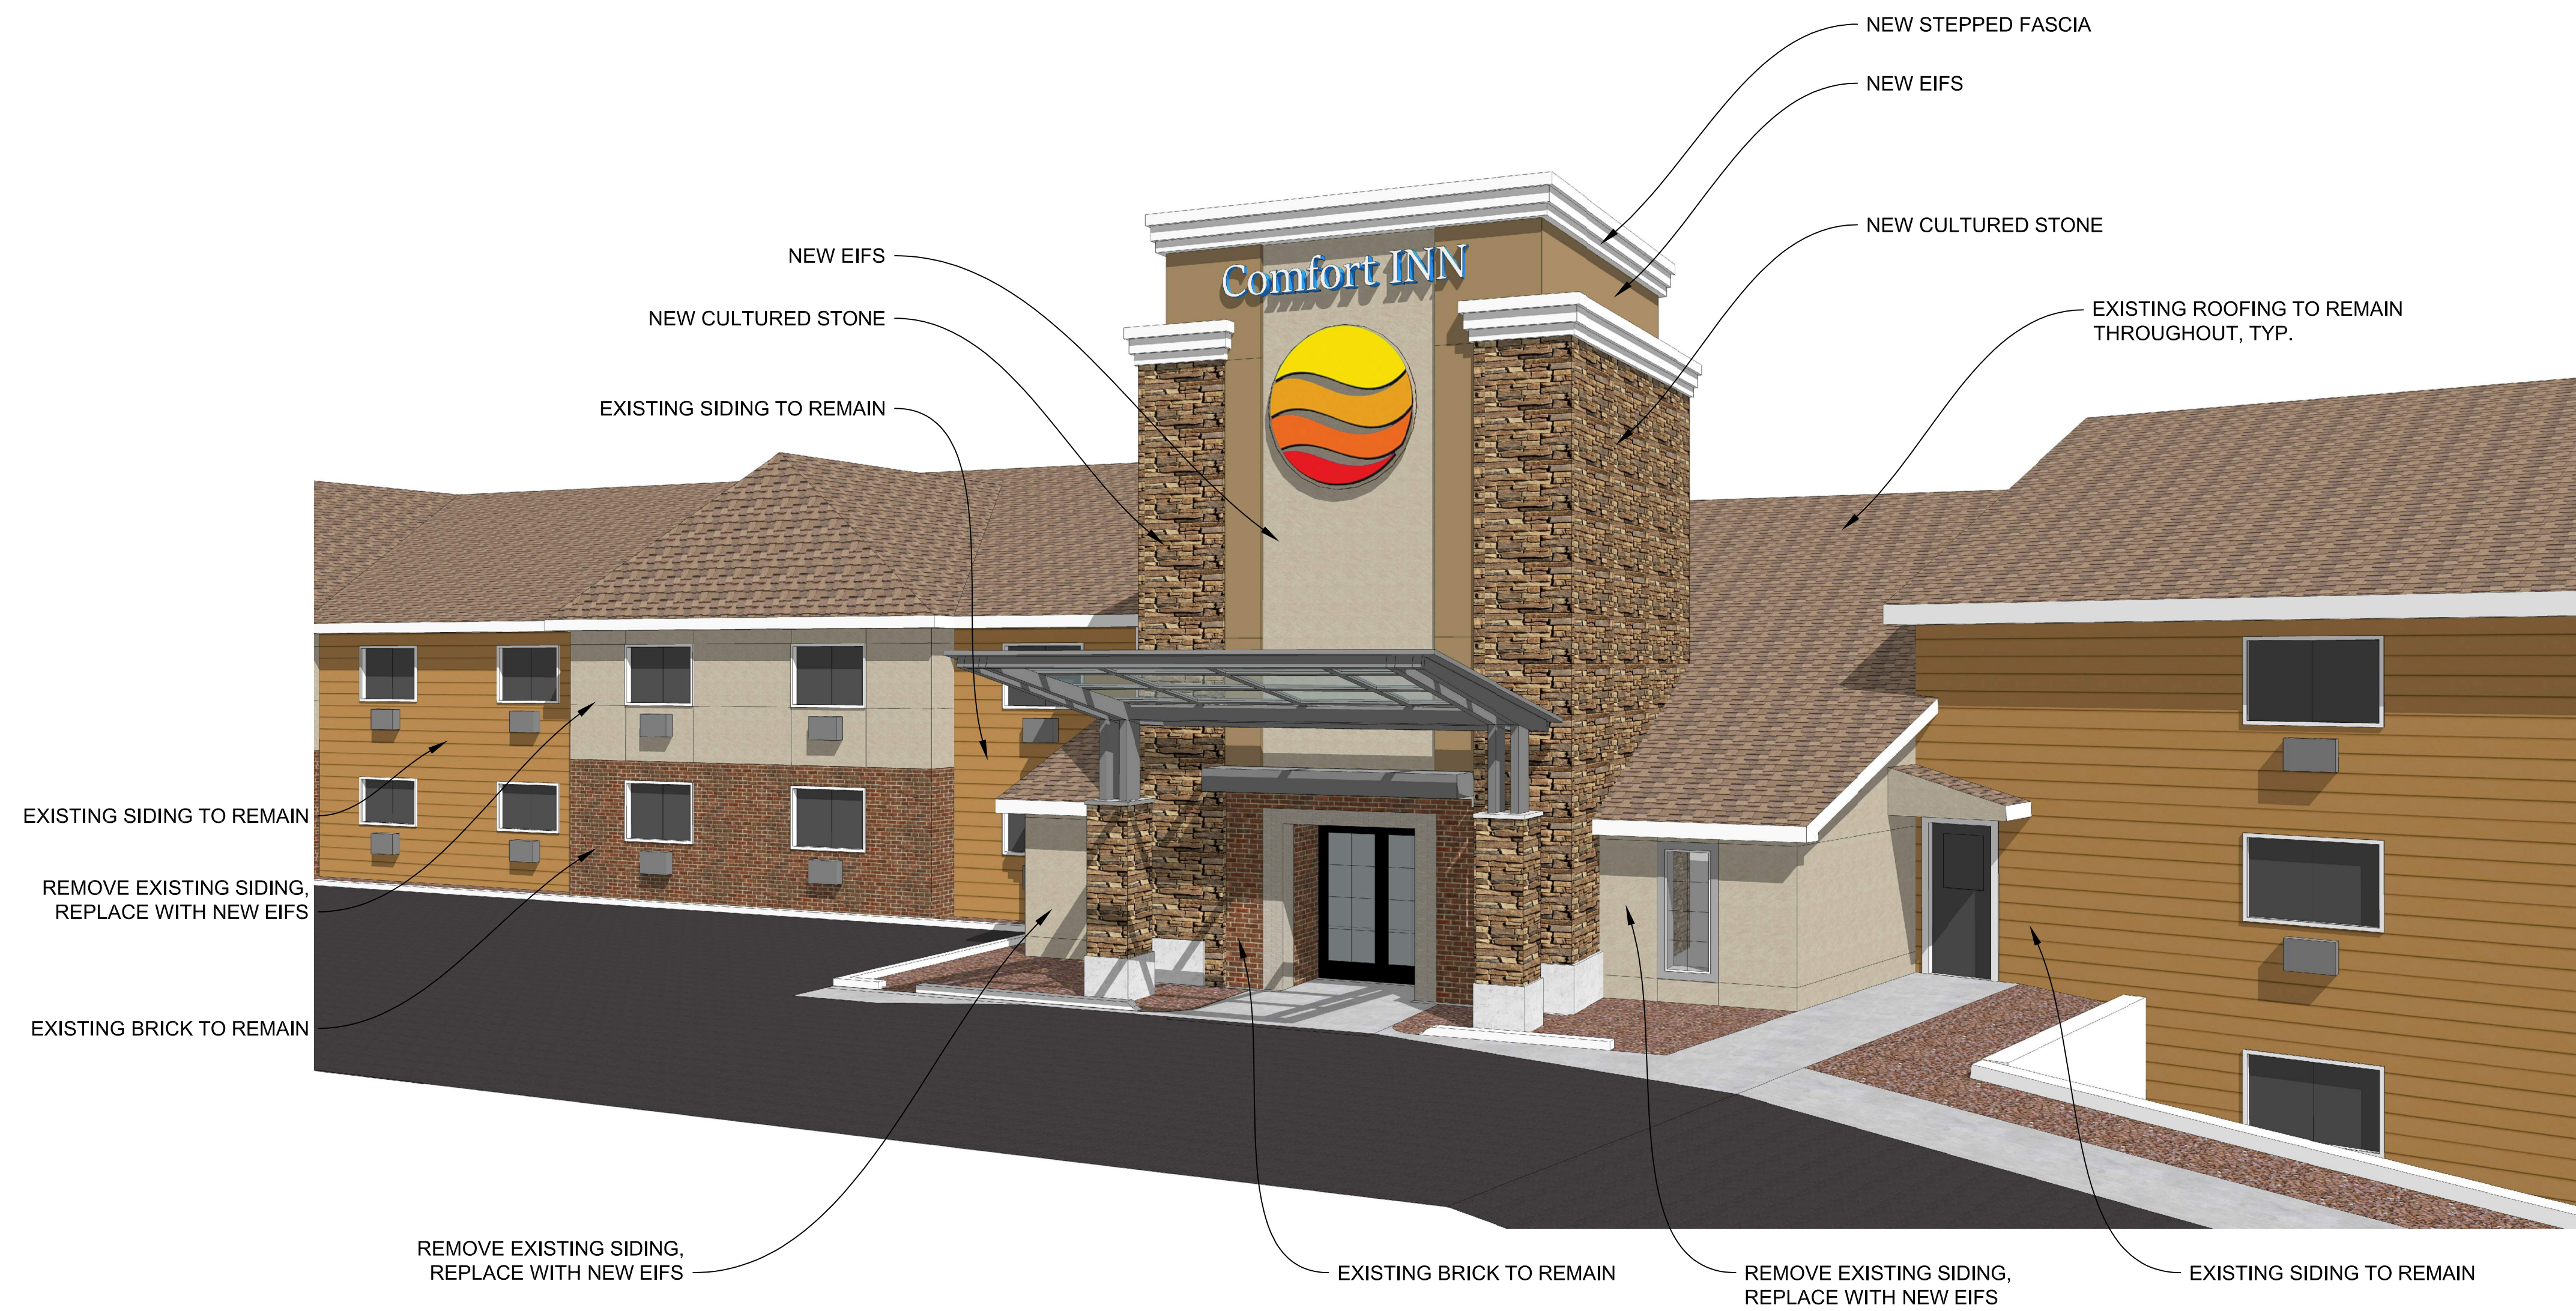

EXTERIOR RENDERING  
 SCALE: N.T.S.

NOT FOR CONSTRUCTION