




ANGLED ENTRANCE (12)  
SCALE: 3/16" = 1'-0"

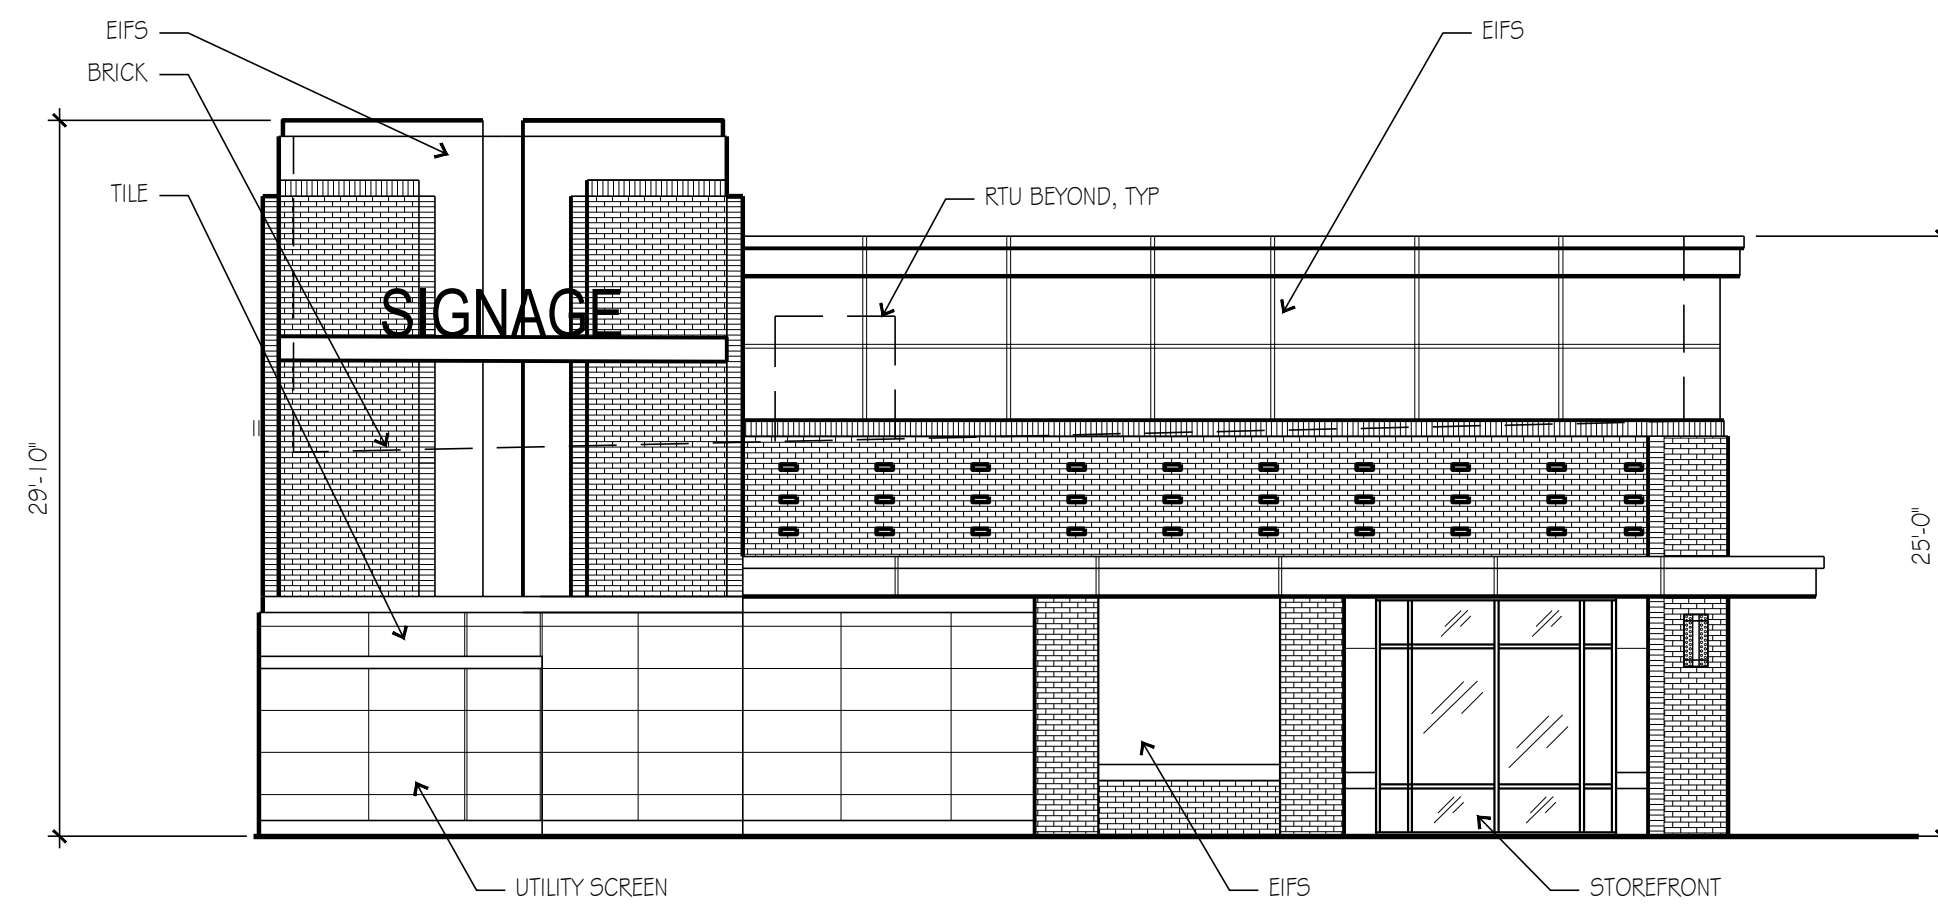


WEST ELEVATION (8)  
SCALE: 3/16" = 1'-0"

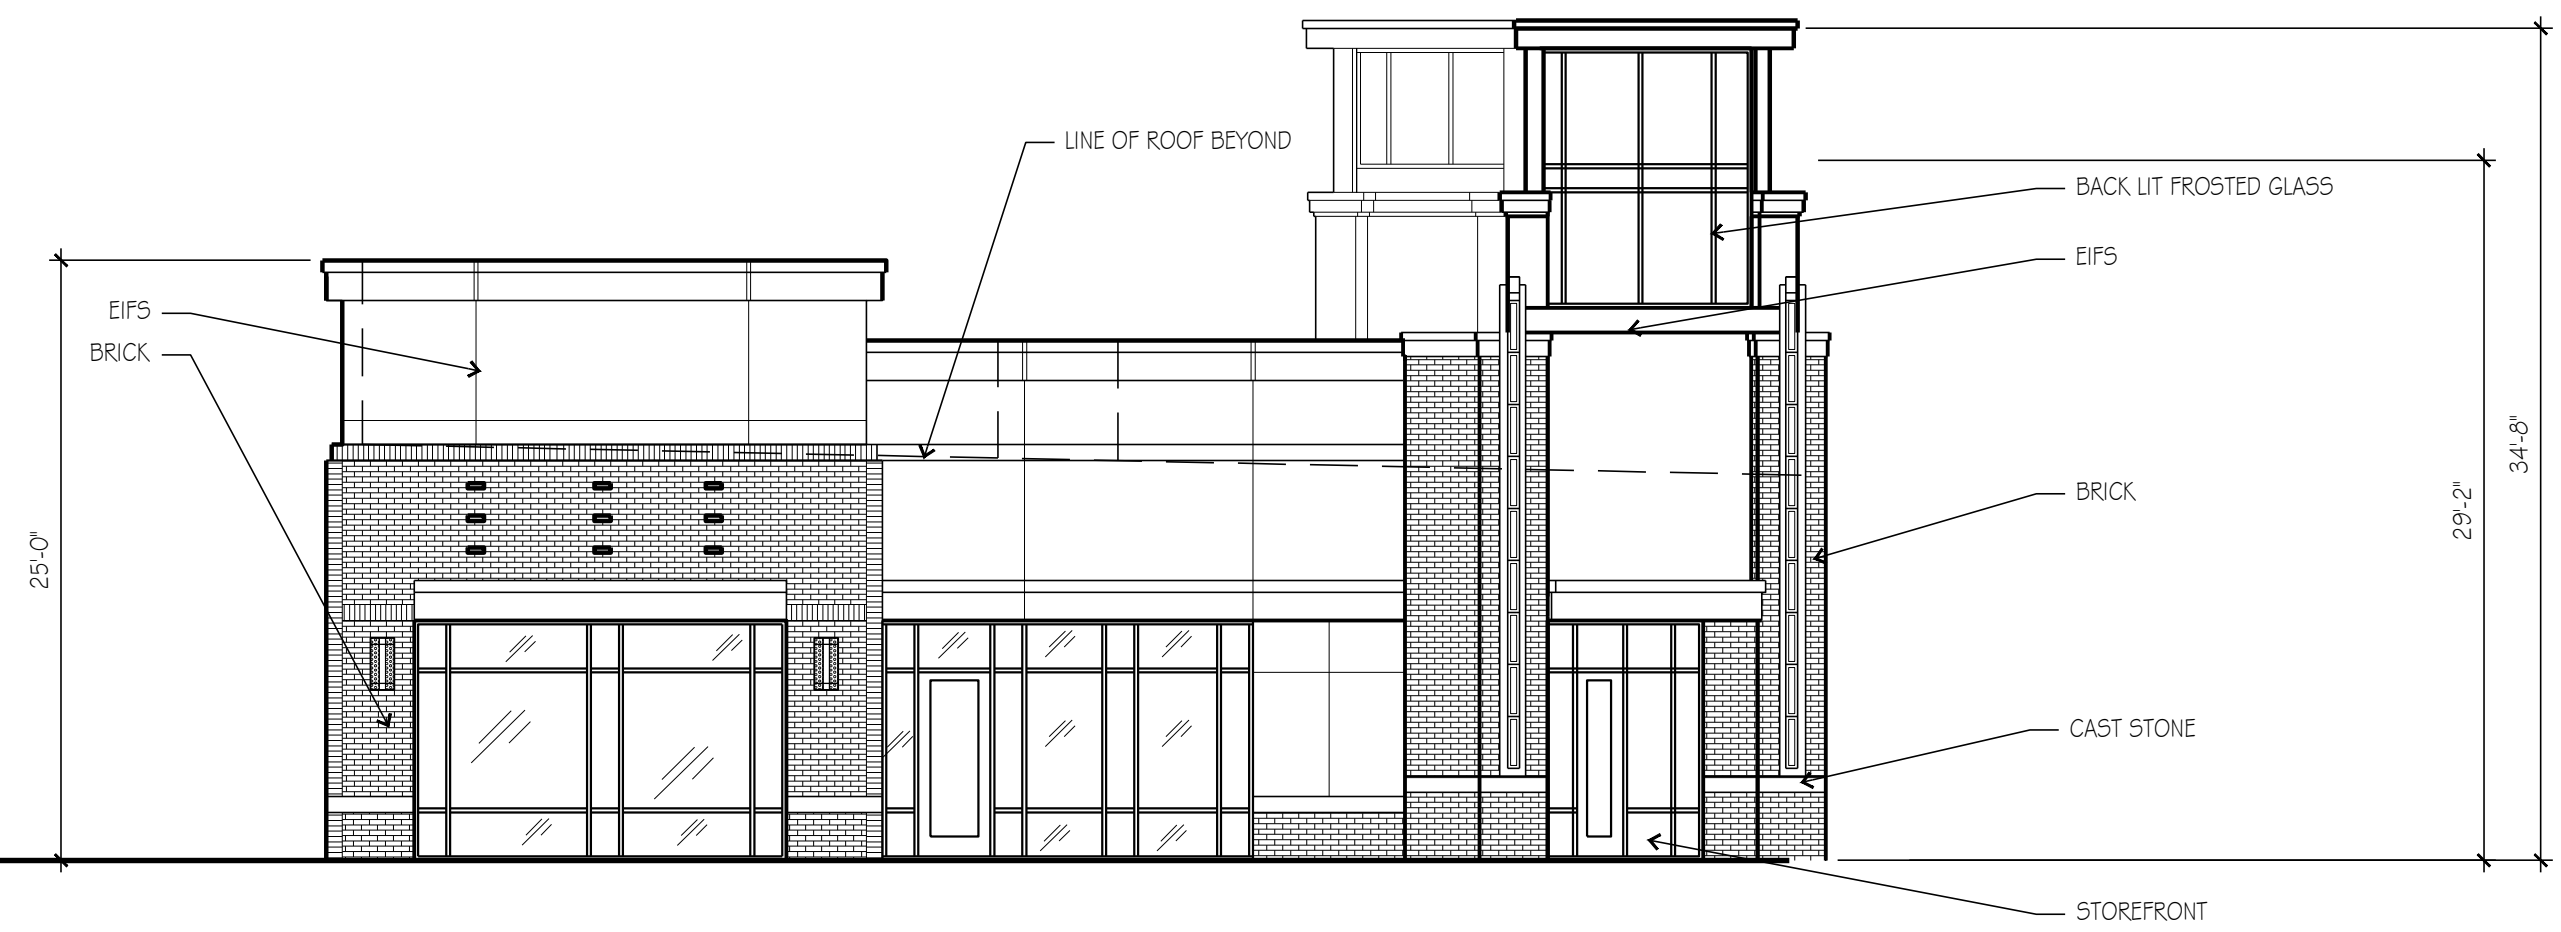

EAST ELEVATION (4)  
SCALE: 3/16" = 1'-0"

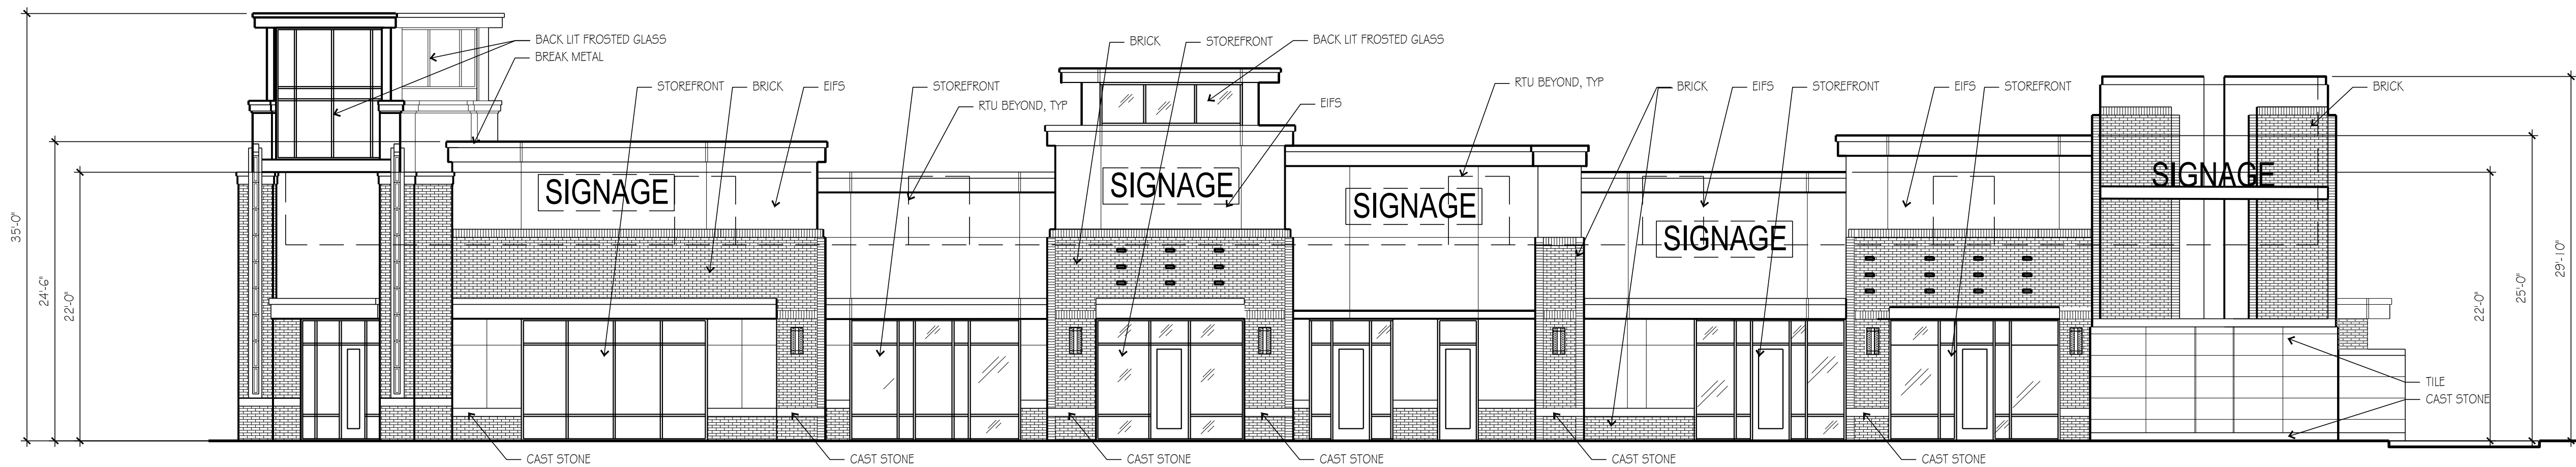

NORTH ELEVATION (2)  
SCALE: 3/16" = 1'-0"

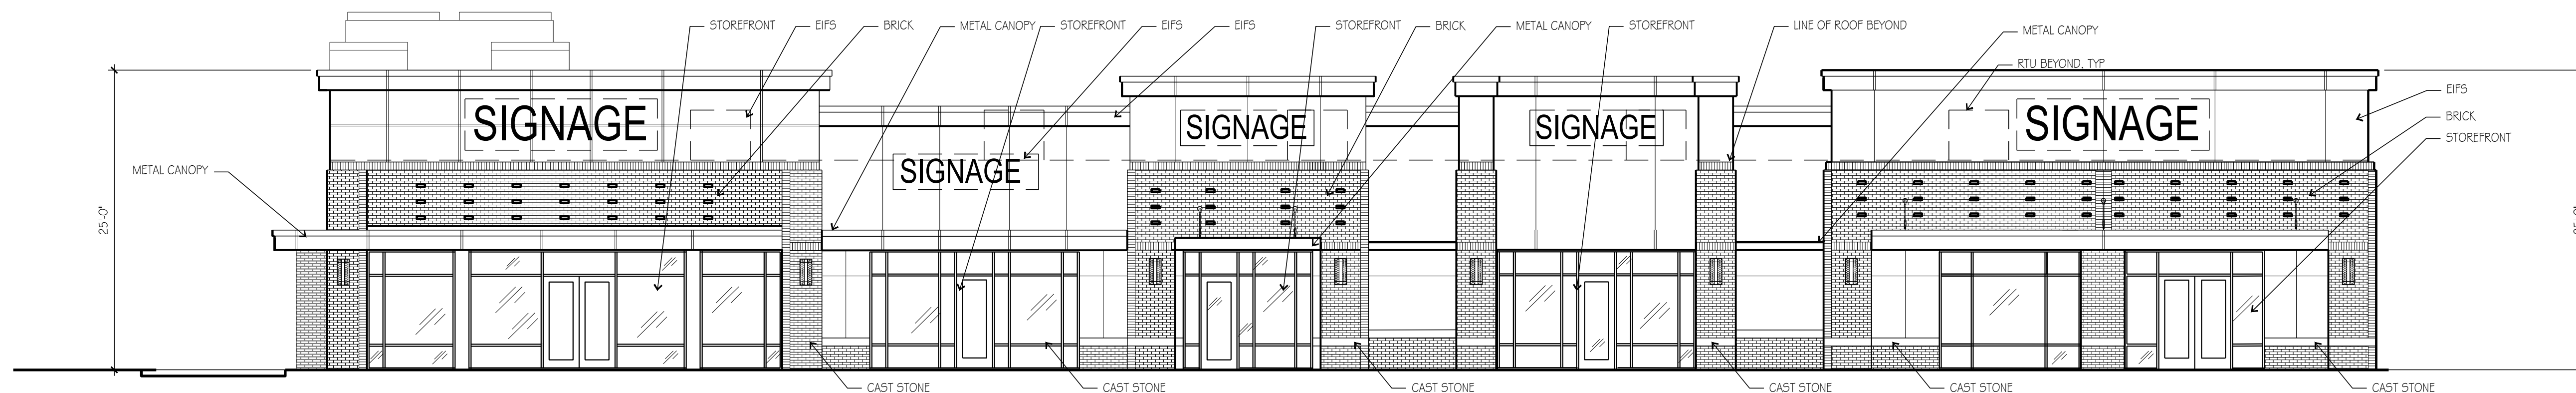

SOUTH ELEVATION (1)  
SCALE: 1/8" = 1'-0"

THIS DRAWING HAS BEEN PREPARED BY THE ARCHITECT, OR PREPARED UNDER HIS DIRECT SUPERVISION AS AN INSTRUMENT OF SERVICE AND IS INTENDED FOR USE ONLY ON THIS PROJECT. ALL DRAWINGS, SPECIFICATIONS, NOTES AND DETAILS, INCLUDING THE OVERALL LAYOUT, FORM, ARRANGEMENT, AND COMPOSITION OF SPACES AND ELEMENTS PORTRAYED, CONSTITUTE THE ORIGINAL UNPUBLISHED WORK OF THE ARCHITECT. ANY REPRODUCTION, USE, OR DISCLOSURE OF THE INFORMATION CONTAINED HEREIN WITHOUT THE WRITTEN CONSENT OF THE ARCHITECT IS STRICTLY PROHIBITED.

© 2015 H.C. KLOVER ARCHITECT

THE ARCHITECT DISCLAIMS RESPONSIBILITY FOR THE EXISTING BUILDING STRUCTURE, SITE CONDITIONS, EXISTING CONSTRUCTION ELEMENTS, OR ANY DOCUMENTS, DRAWINGS OR OTHER INSTRUMENTS PREPARED FOR ANY PART OF THIS PROJECT WHICH DO NOT BEAR THE ARCHITECT'S SEAL. THE ARCHITECT'S SERVICES ARE LIMITED ONLY TO THE DESIGN OF THE PROJECT DESCRIBED. NO ASSUMPTION IS MADE BY THE ARCHITECT FOR THE BEHAVIOR OF ANY OTHER UNRELATED DOCUMENTS. THIS DRAWING IS A SINGLE COMPONENT OF AN INTEGRATED SET OF CONSTRUCTION DOCUMENTS. GENERAL AND SUPPLEMENTARY CONDITIONS OF THE CONTRACT, GENERAL REQUIREMENTS, SPECIFICATIONS AND OTHER DOCUMENTS MAY AFFECT THE WORK DESCRIBED. FAILURE TO REVIEW AND INTERPRET THE DRAWING AS PART OF THE CONSTRUCTION DOCUMENTS MAY RELIEVE THE CONTRACTOR FROM PROVIDING A COMPLETE PROJECT.

CONTRACT WITH ALL LAWS, CODES, ORDINANCES AND REGULATIONS WITH AUTHORITIES HAVING JURISDICTION AND WITH REQUIREMENTS OF THE LANDLORD, IF APPLICABLE. DO NOT START WORK UNTIL ALL PERMITS AND REQUIRED APPROVALS ARE OBTAINED.

VERIFY ACTUAL CONDITIONS AND DIMENSIONS PRIOR TO CONSTRUCTION. COMMENCEMENT OF WORK CONSTITUTES VERIFICATION AND ACCEPTANCE OF ALL EXISTING CONDITIONS. APPLICATION OF A MATERIAL OR EQUIPMENT ITEM TO WORK INSTALLED BY OTHERS CONSTITUTES ACCEPTANCE OF THAT WORK, AND ASSUMPTION OF RESPONSIBILITY FOR ADEQUATE INSTALLATION.

DIMENSIONS SHOWN ARE TO FINISH UNLESS OTHERWISE INDICATED. CALCULATE & MEASURE DIMENSIONS - DO NOT SCALE DRAWING UNLESS OTHERWISE INDICATED.

project title

CFT & PANDA  
WAUKESHA  
2720 N GRANDVIEW BLVD  
WAUKESHA, WI 53188

project number  
14045.004  
drawing issuance  
PRELIM PLANNING 06.29.16  
drawing revisions

professional seal

drawing title  
PRELIMINARY ELEVATIONS  
drawing number  
**A200**