



**EXTERIOR ELEVATION KEYNOTES**


1. MODULAR BRICK VENEER
2. PRECAST STONE SILL
3. POLY-ASH SIDING
4. POLY-ASH TRIM
5. DOUBLE-LOCK STANDING SEAM ZINC SIDING
6. ALUMINUM STOREFRONT SYSTEM
7. METAL CANOPY FASCIA
8. SKYLIGHT
9. STEEL COLUMN - PAINTED
10. FLUSH COMPOSITE WOOD SIDING
11. ALUMINUM STOREFRONT SYSTEM W/ VERTICAL FINS
12. ALUMINUM GARAGE DOOR SYSTEM
13. STEEL TRELLIS CANOPY
14. MODULAR BRICK VENEER PLANTER WALL
15. METAL GATE WITH CEDAR BOARDS

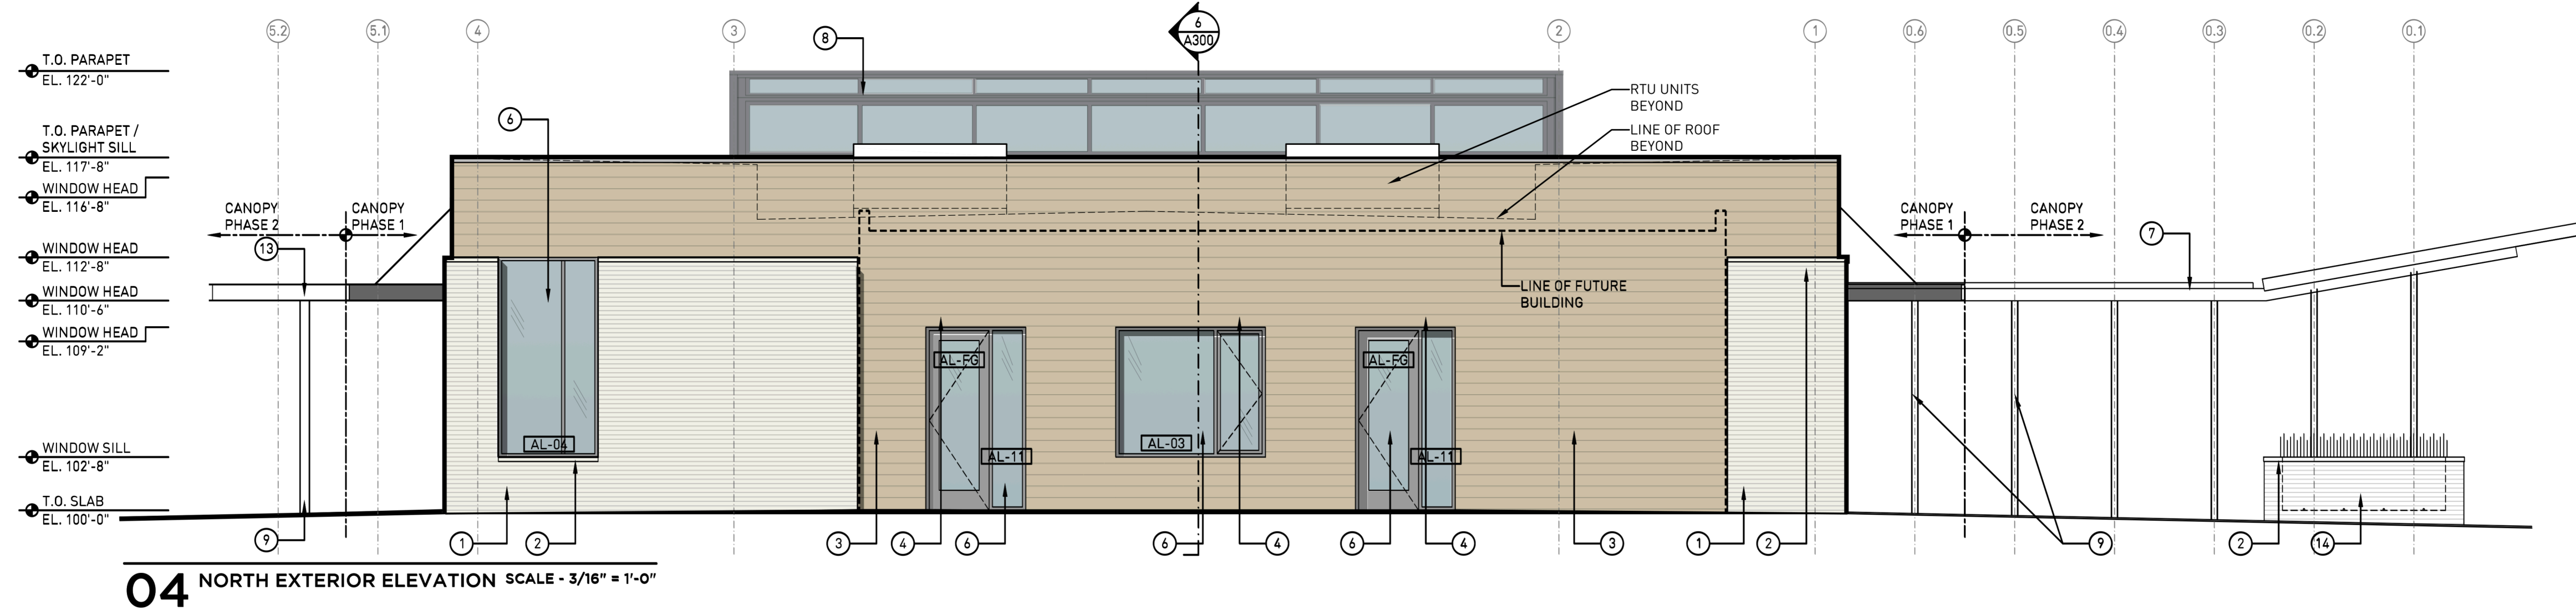


**04 NORTH EXTERIOR ELEVATION** SCALE - 3/16" = 1'-0"

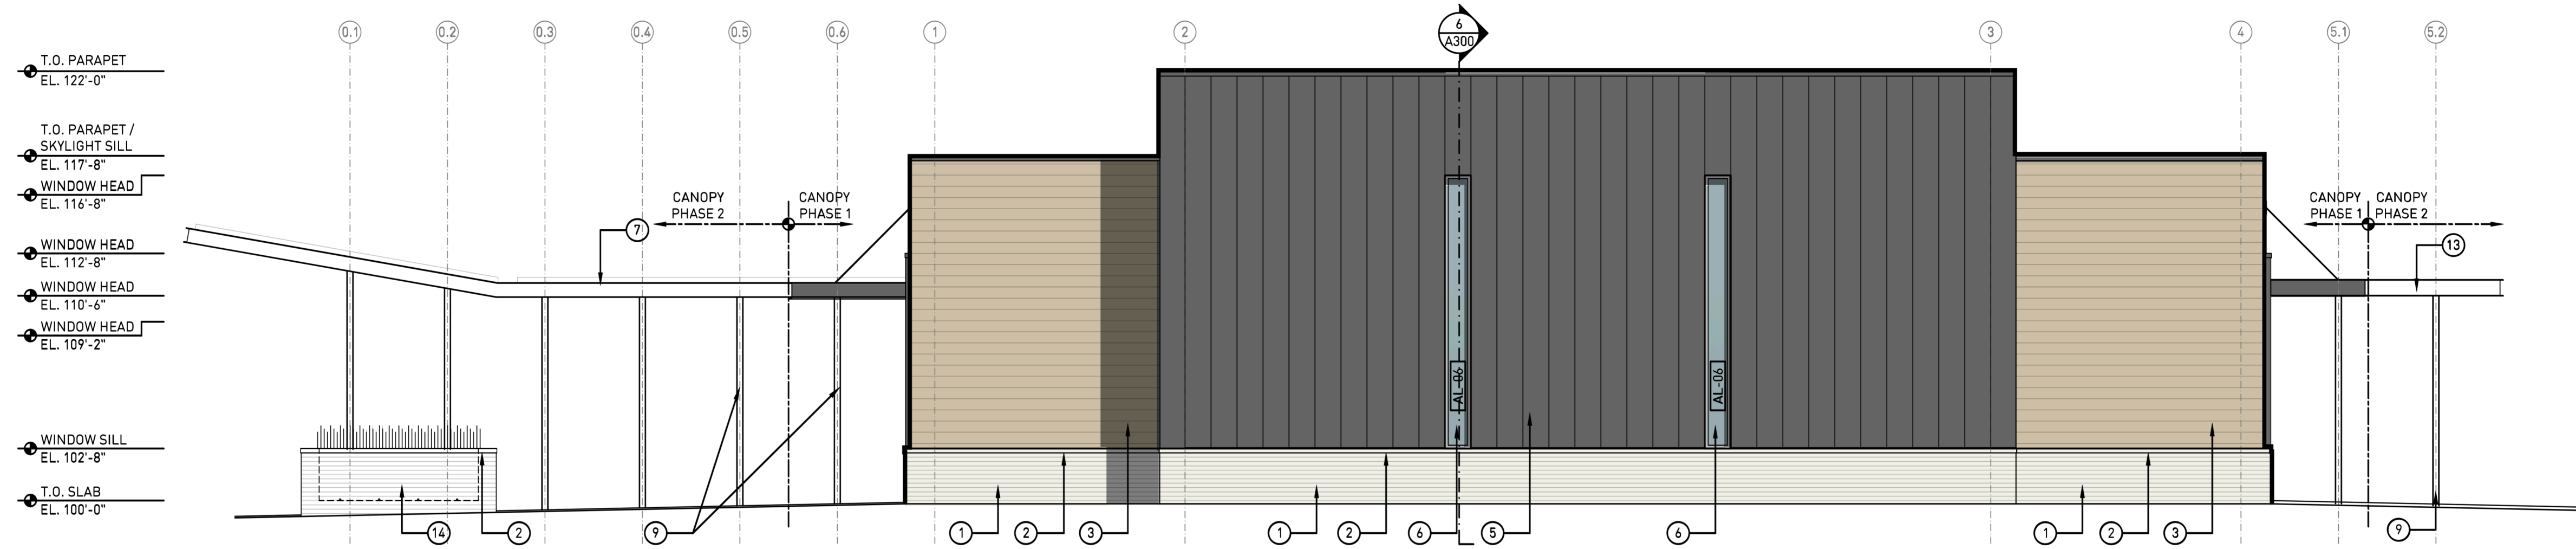

**03 SOUTH EXTERIOR ELEVATION** SCALE - 3/16" = 1'-0"

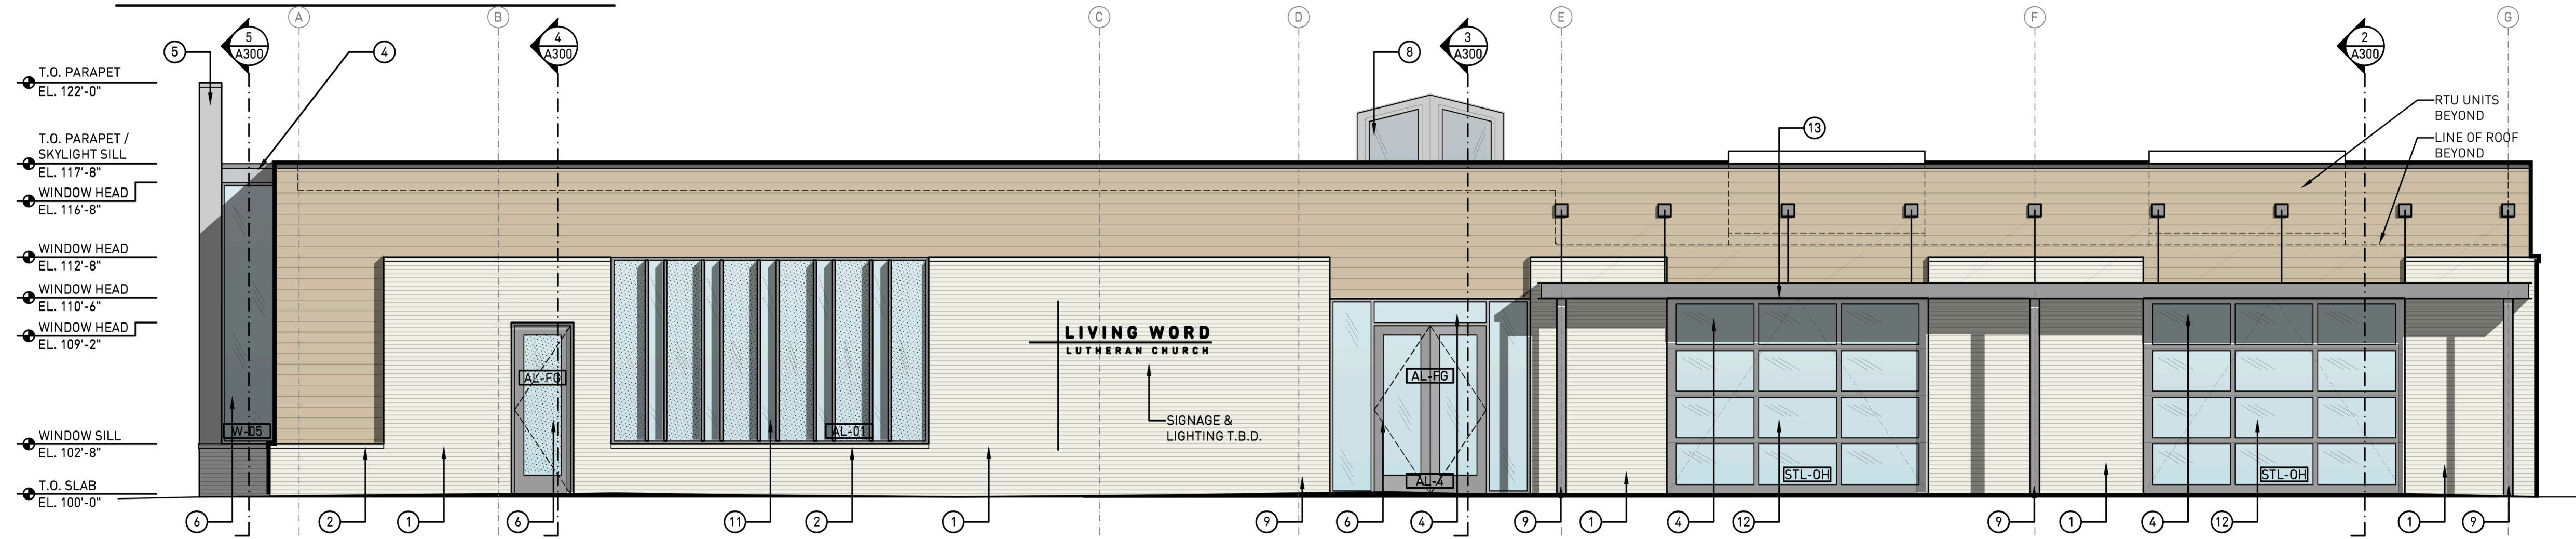

**02 EAST EXTERIOR ELEVATION** SCALE - 3/16" = 1'-0"

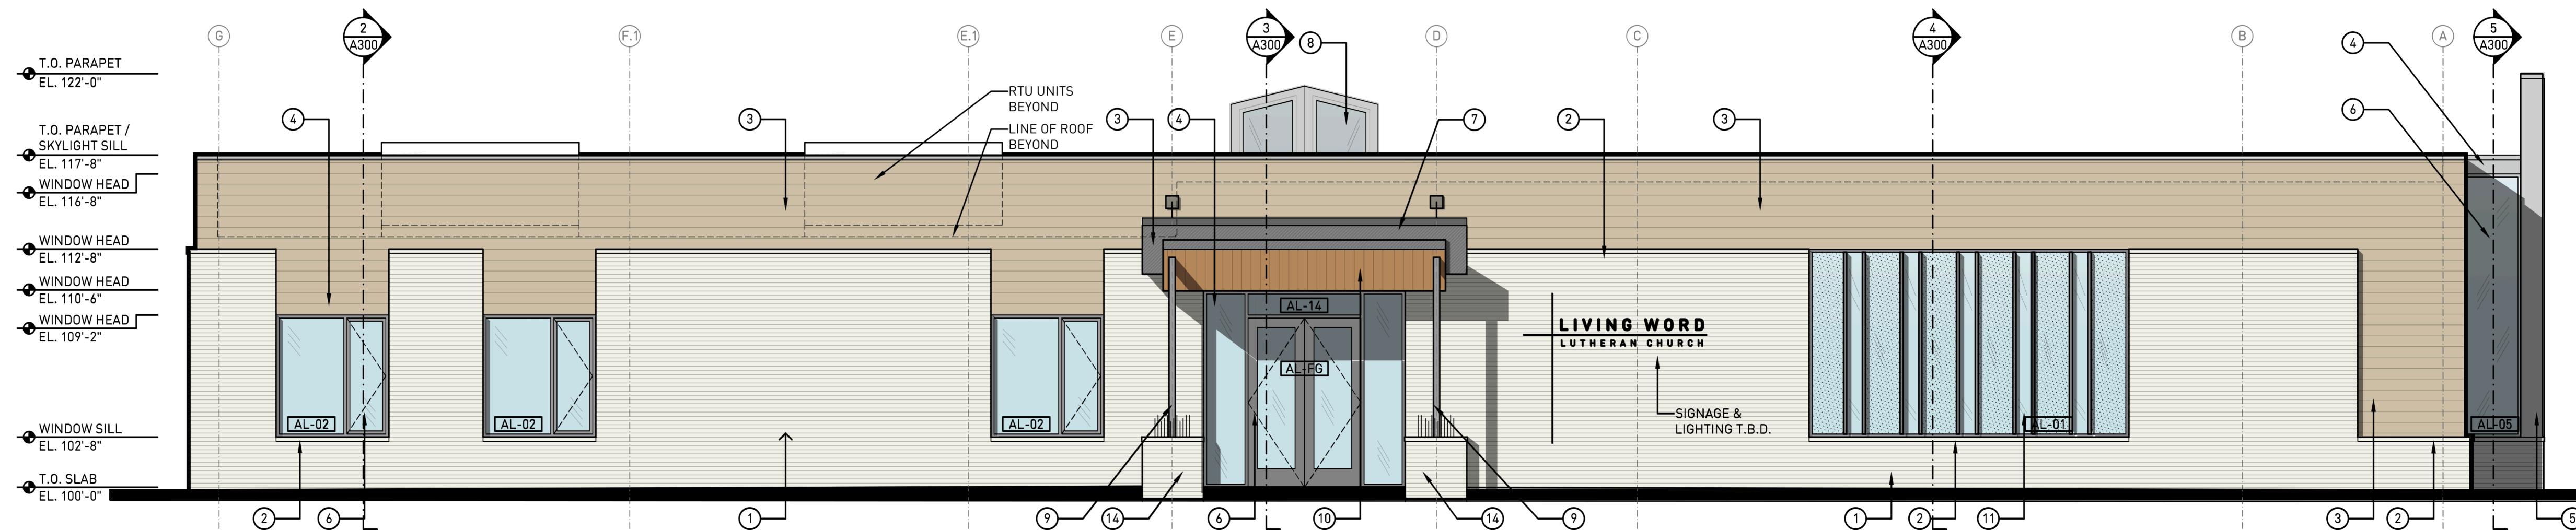

**01 WEST EXTERIOR ELEVATION** SCALE - 3/16" = 1'-0"