



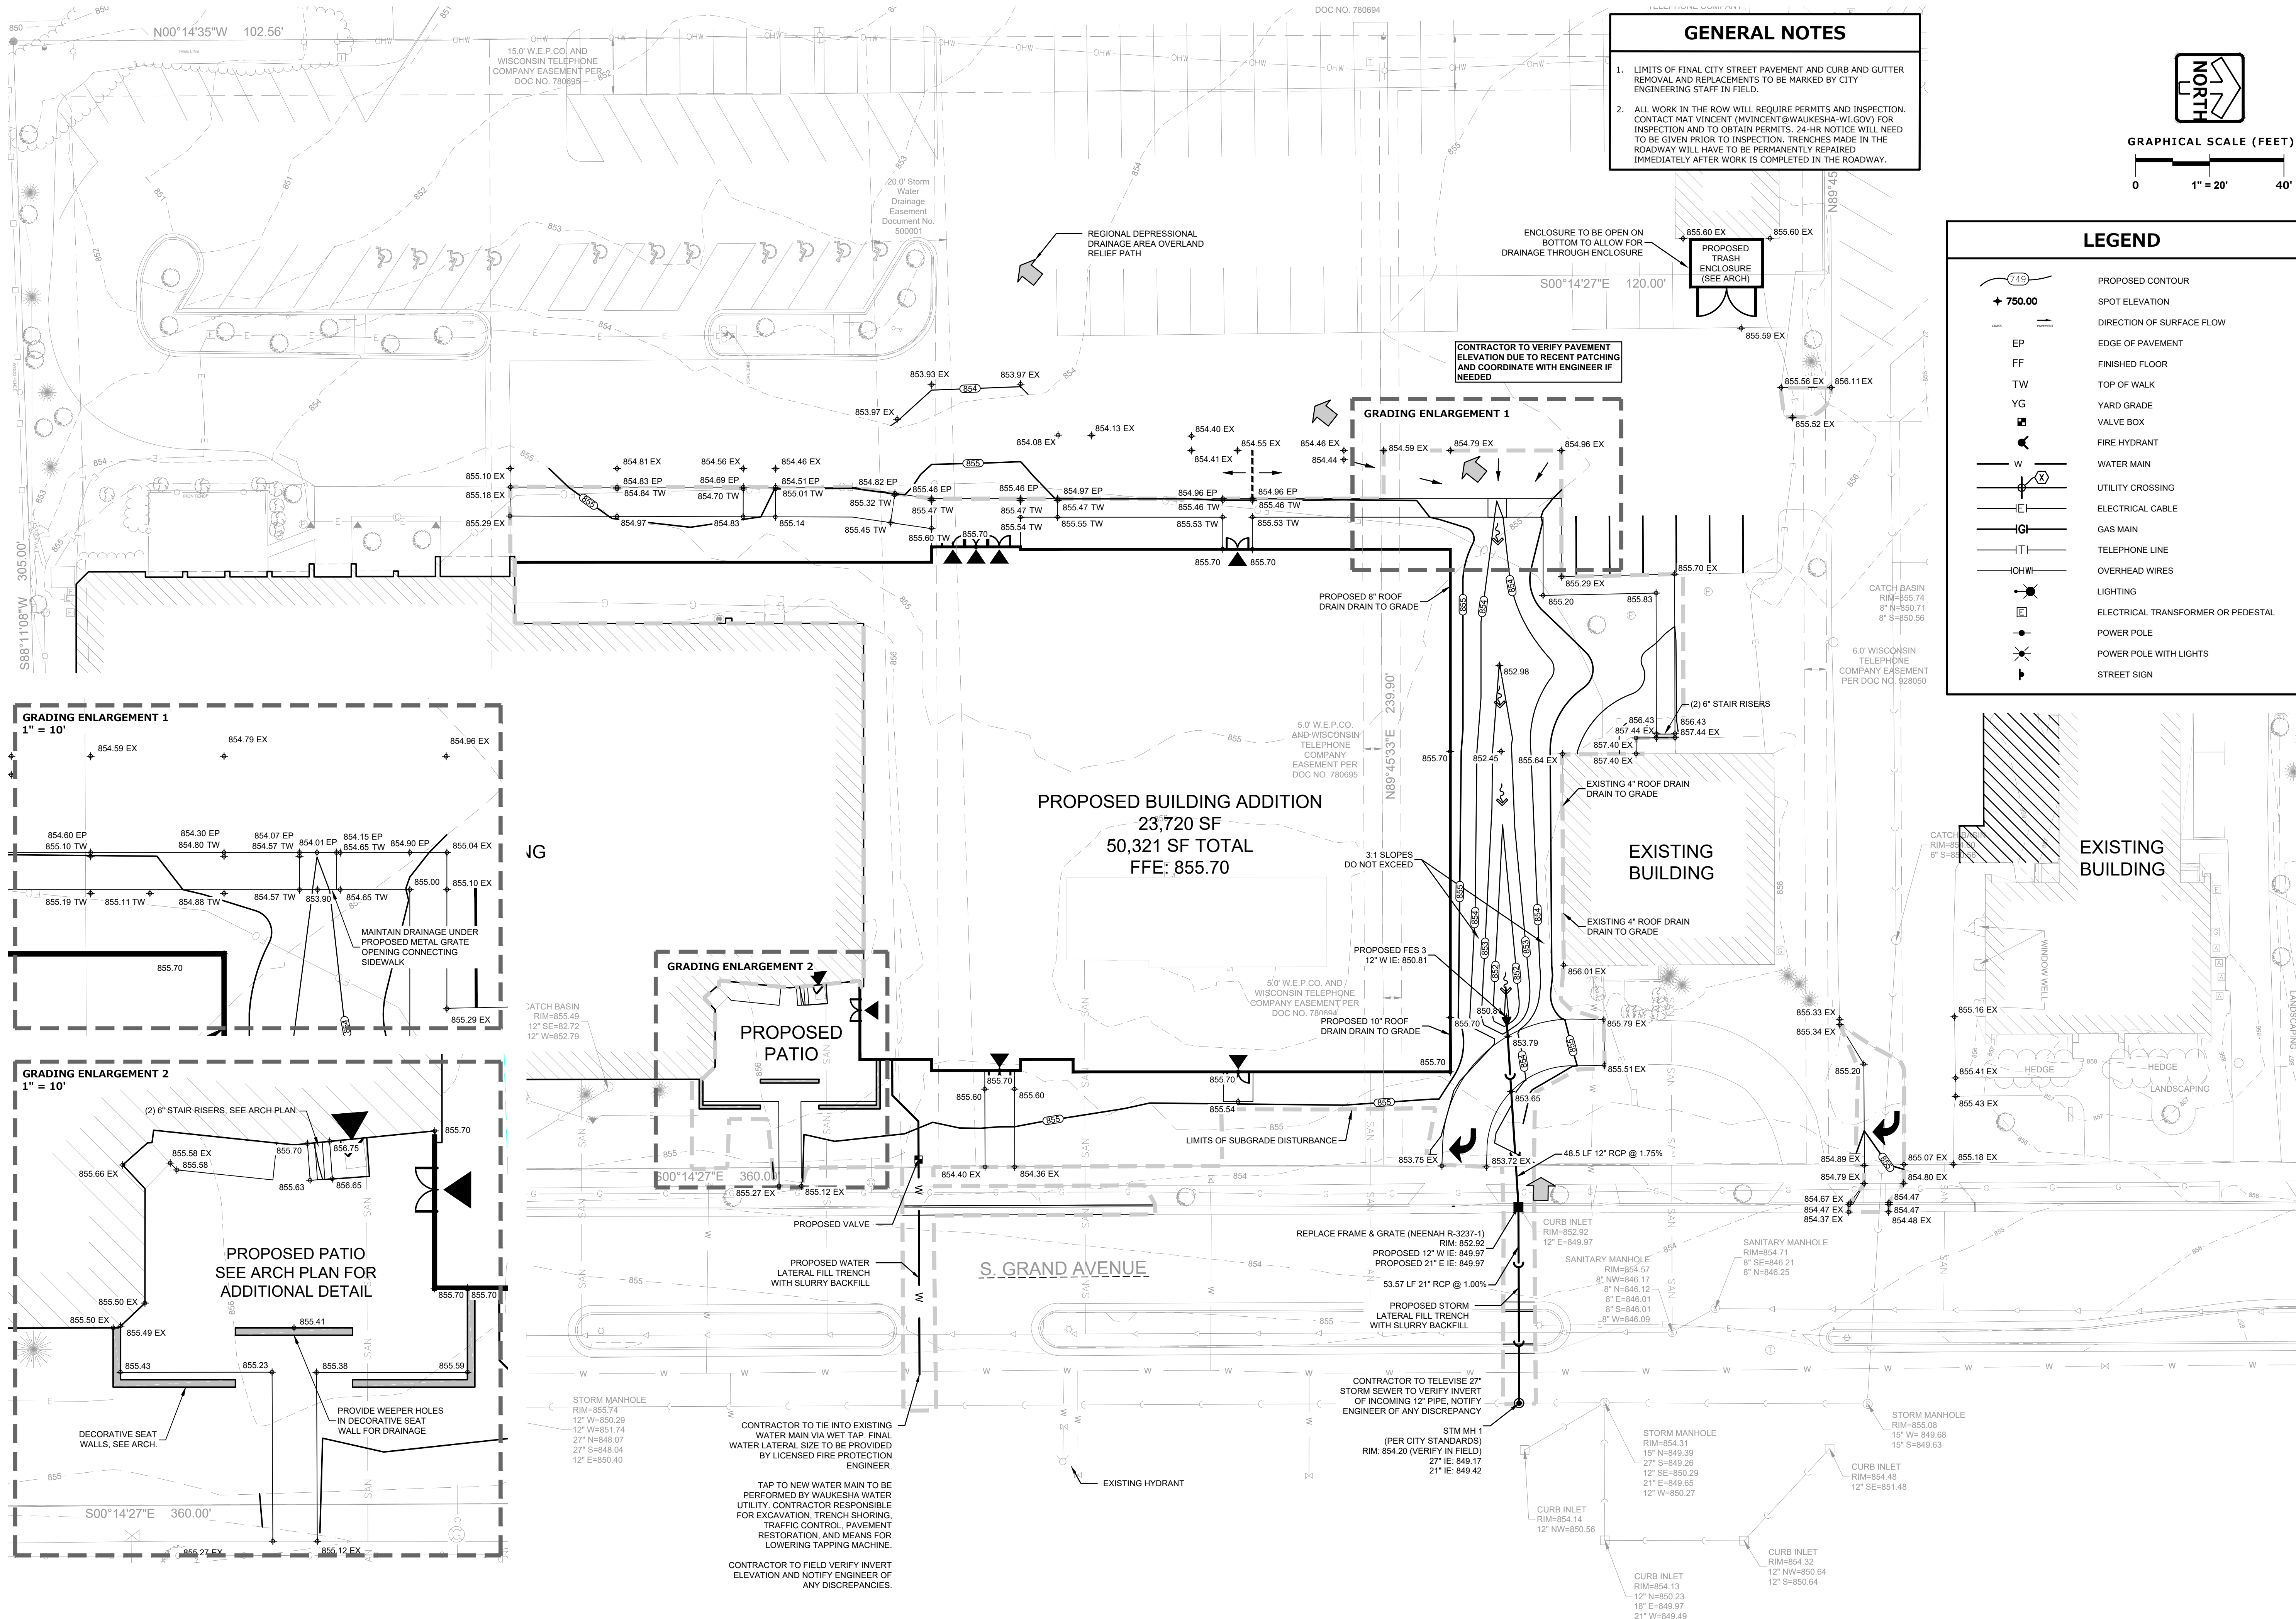

GENERAL NOTES

1. LIMITS OF FINAL CITY STREET PAVEMENT AND CURB AND GUTTER REMOVAL AND REPLACEMENTS TO BE MARKED BY CITY ENGINEERING STAFF IN FIELD.
2. ALL WORK IN THE ROW WILL REQUIRE PERMITS AND INSPECTION. CONTACT MAT VINCENT (MVINCENT@WAUKESHA-WI.GOV) FOR INSPECTION AND TO OBTAIN PERMITS. 24-HR NOTICE WILL NEED TO BE GIVEN PRIOR TO INSPECTION. TRENCHES MADE IN THE ROADWAY WILL HAVE TO BE PERMANENTLY REPAIRED IMMEDIATELY AFTER WORK IS COMPLETED IN THE ROADWAY.

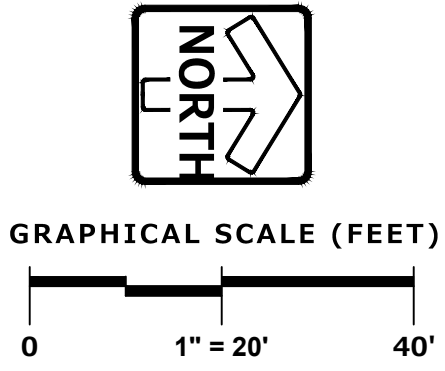

LEGEND	
	PROPOSED CONTOUR
	SPOT ELEVATION
	DIRECTION OF SURFACE FLOW
	EDGE OF PAVEMENT
	FINISHED FLOOR
	TOP OF WALK
	YARD GRADE
	VALVE BOX
	FIRE HYDRANT
	WATER MAIN
	UTILITY CROSSING
	ELECTRICAL CABLE
	GAS MAIN
	TELEPHONE LINE
	OVERHEAD WIRES
	LIGHTING
	ELECTRICAL TRANSFORMER OR PEDESTAL
	POWER POLE
	POWER POLE WITH LIGHTS
	STREET SIGN



N58 W6181 COLUMBIA RD.
P.O. BOX 332
CEDARBURG, WISCONSIN 53012
PH. (262) 377-8001
FX. (262) 377-8003

PROJECT

BRIDGE CHURCH

ADDITION AND RENOVATION

1314 S GRAND AVE
WAUKESHA, WI 53186

ISSUE

PROGRESS DOCUMENTS

These documents reflect progress and intent and may be subject to change, including additional detail. These are not final construction documents and should not be used for final bidding or construction-related purposes.

PROJECT INFO

Date
07/25/2025
Project No.
6112.00-WI

SHEET TITLE

GRADING & UTILITY PLAN