

**SPECIFICATION NOTE:**  
SEE SHEET C0.1 FOR PLAN SPECIFICATIONS AND REQUIREMENTS

**DOWNSPOUT NOTE:**  
[DS] = DENOTES DOWNSPOUT TO GRADE OR DOWNSPOUTS CONNECTING TO STORM LINE LOCATIONS. PROVIDE SPLASH BLOCKS AT ALL DS TO GRADE LOCATIONS. SEE ARCH PLANS FOR FINAL LOCATIONS.

**EXCEL**  
ARCHITECTS • ENGINEERS • SURVEYORS  
Always a Better Plan  
100 Camelot Drive  
Fond Du Lac, WI 54935  
Phone: (920) 926-9800  
www.EXCELENGINEER.com

**PROJECT INFORMATION**

PROPOSED MASTER PLAN FOR:  
**MONTESSORI SCHOOL OF WAUKESHA**  
2600 SUMMIT AVE. • WAUKESHA, WI 53188


PROFESSIONAL SEAL  
**ERIC DRAZKOWSKI**  
0028386-006  
FOND DU LAC, WISCONSIN  
PROFESSIONAL ENGINEER

**PRELIMINARY DATES**  
FEB. 22, 2021

**NOT FOR CONSTRUCTION**


**JOB NUMBER**  
2053880

**SHEET NUMBER**  
**C1.3**

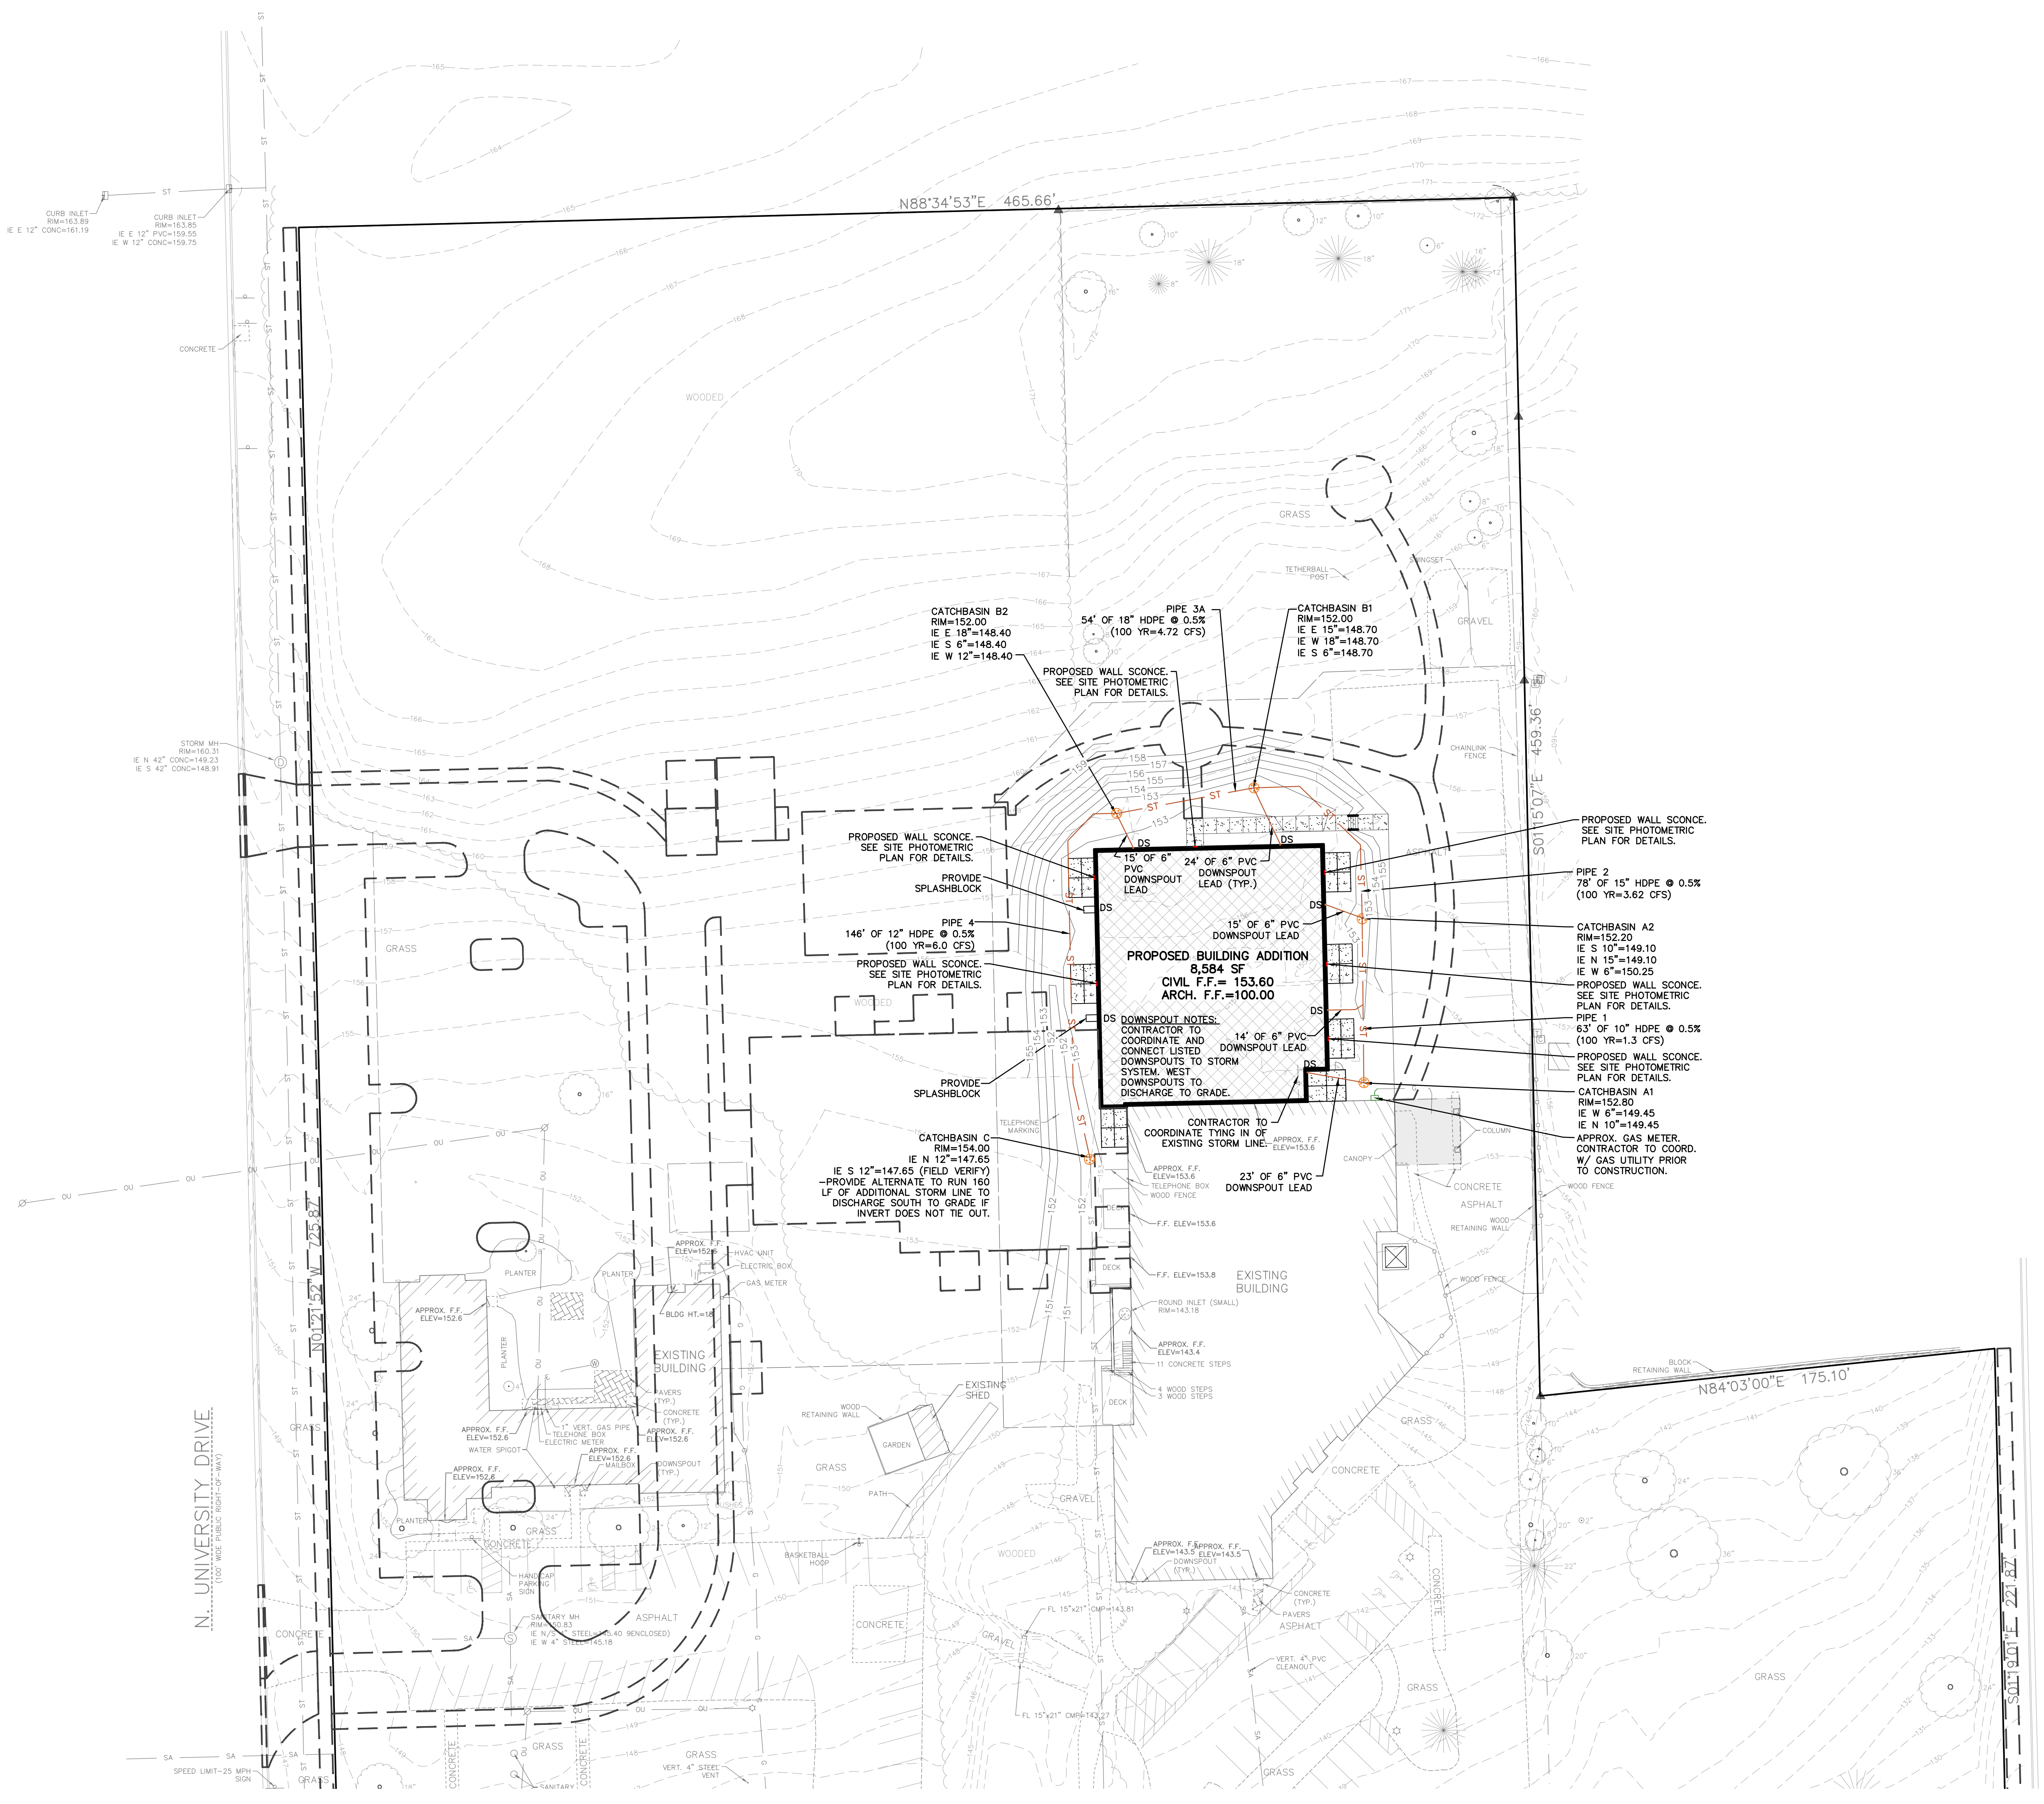

BENCHMARK  
BURY TAG BOLT  
ON HYDRANT  
ELEV=138.96  
CITY DATUM

SANITARY MH  
RIM=138.72  
IE N 8" PVC=130.72  
IE S 8" PVC=130.42

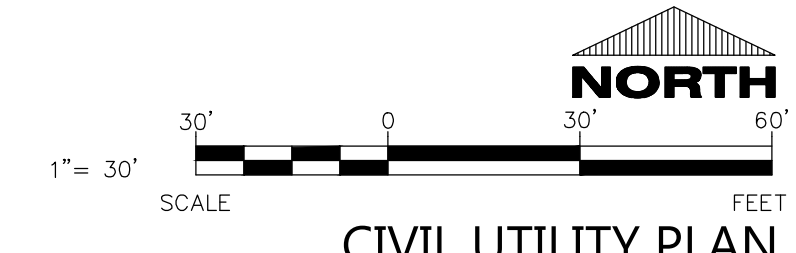

**CIVIL UTILITY PLAN**