
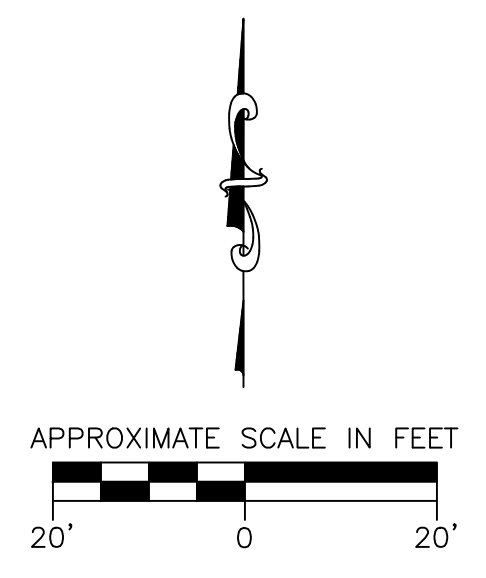


NOTES:

- 1.) CONTRACTOR TO INSTALL ALL EROSION CONTROL DEVICES PRIOR TO ANY LAND DISTURBANCE ACTIVITIES.
- 2.) ALL DEMOLITION ACTIVITIES SHALL BE COORDINATED WITH THE GENERAL CONTRACTOR TO MINIMIZE SITE DISTURBANCE.
- 3.) GENERAL CONTRACTOR TO COORDINATE ALL UTILITY DISCONNECTS AND REMOVALS WITH PUBLIC UTILITY COMPANIES.
- 4.) DEMOLITION WORK SHALL ADHERE TO ALL CITY, COUNTY, STATE AND FEDERAL REQUIREMENTS.

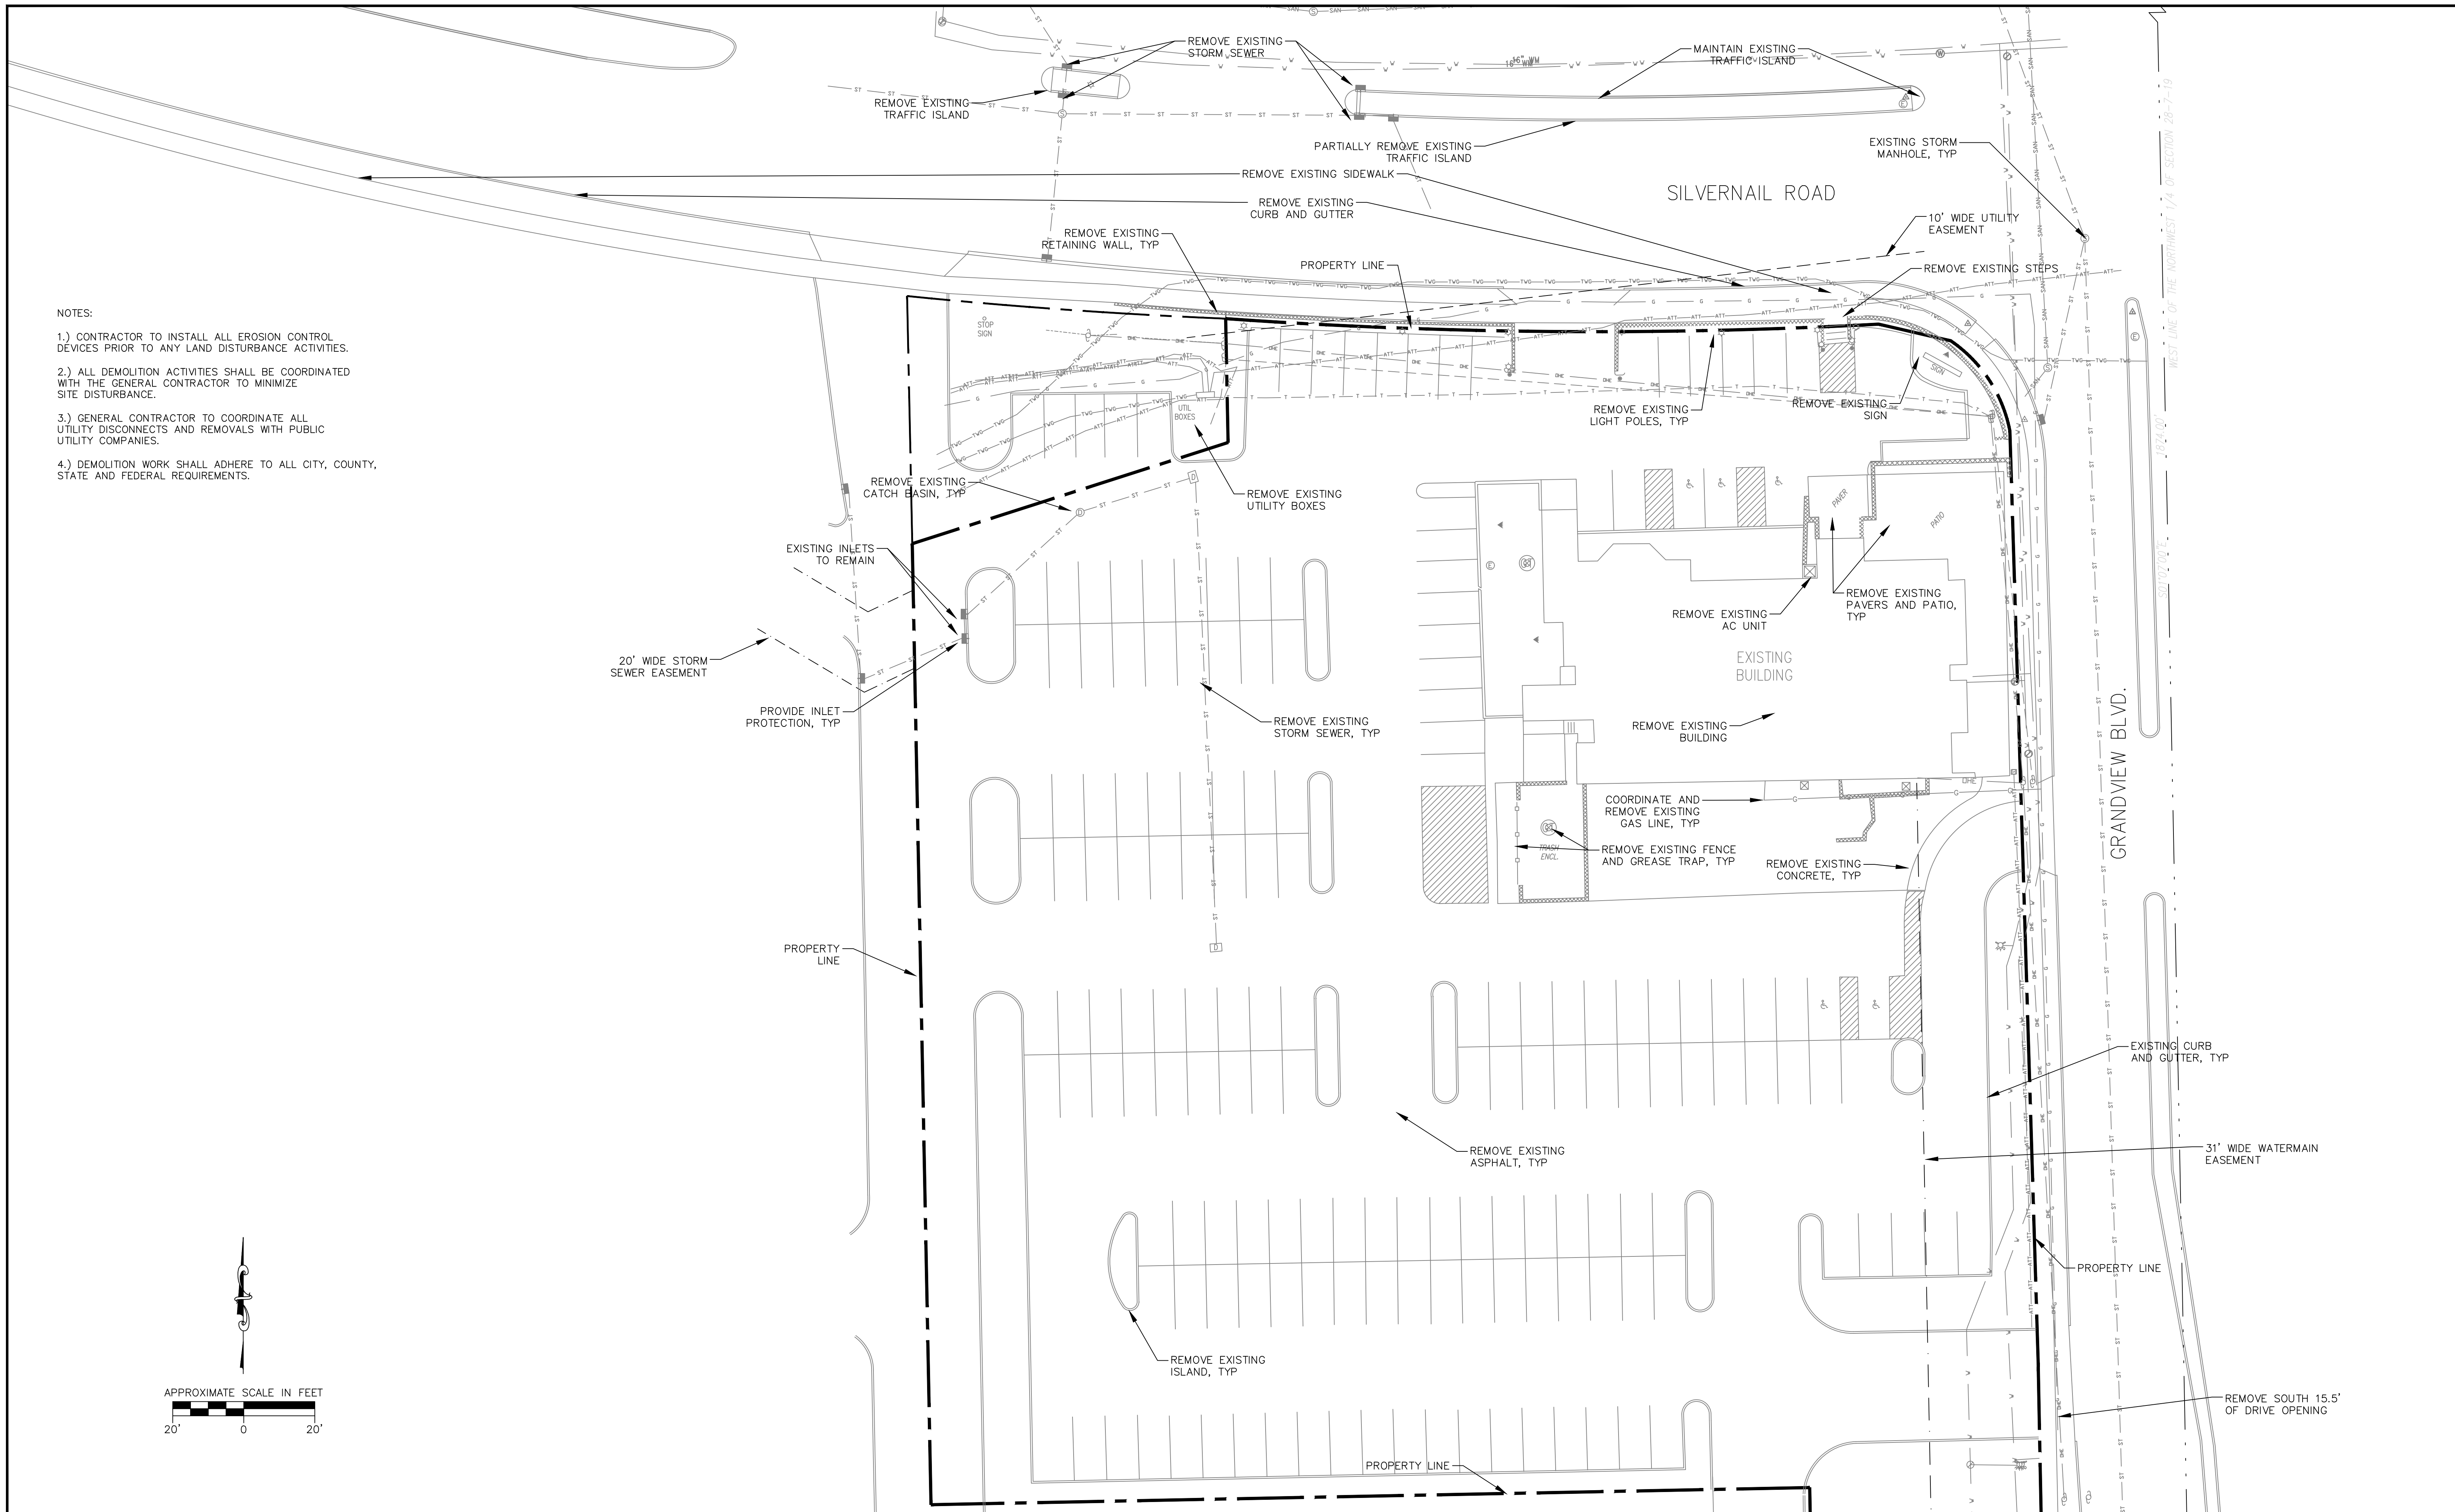

REVISION NO.	DESCRIPTION	DATE	BY

DESIGNED BY R/JN	DATE 5/26/2017
DRAWN BY R/JN	DATE 5/26/2017
APPROVED BY JBM	DATE 5/26/2017
CADFILE JREF JMAN	

**PROPOSED DEMOLITION PLAN
2720 N GRANDVIEW BLVD
CFT NV DEVELOPMENTS, LLC
WAUKESHA, WI**

 735 NORTH WATER STREET, SUITE 510 MILWAUKEE, WI 53202 414.224.8300 (cell) - 414.224.8383 (fax)	KEY PROJECT NUMBER 2502017
	PROJECT SCALE 1" = 20'
	SHEET NUMBER C-1