

ADA NOTE:


SERVICE SINK IS PROVIDE
IN COMMON AREA OF
BUILDING.

WATER COOLER WITH
CUPS TO BE PROVIDED.

EXIT DOORS AND
BATHROOM DOOR TO BE
PROVIDED W/ ADA
APPROVED HARDWARE &
CLOSER.

REMOVE NONSTRUCTURAL
WALLS AS SHOWN.


REMOVE NONSTRUCTURAL
WALL AS SHOWN.

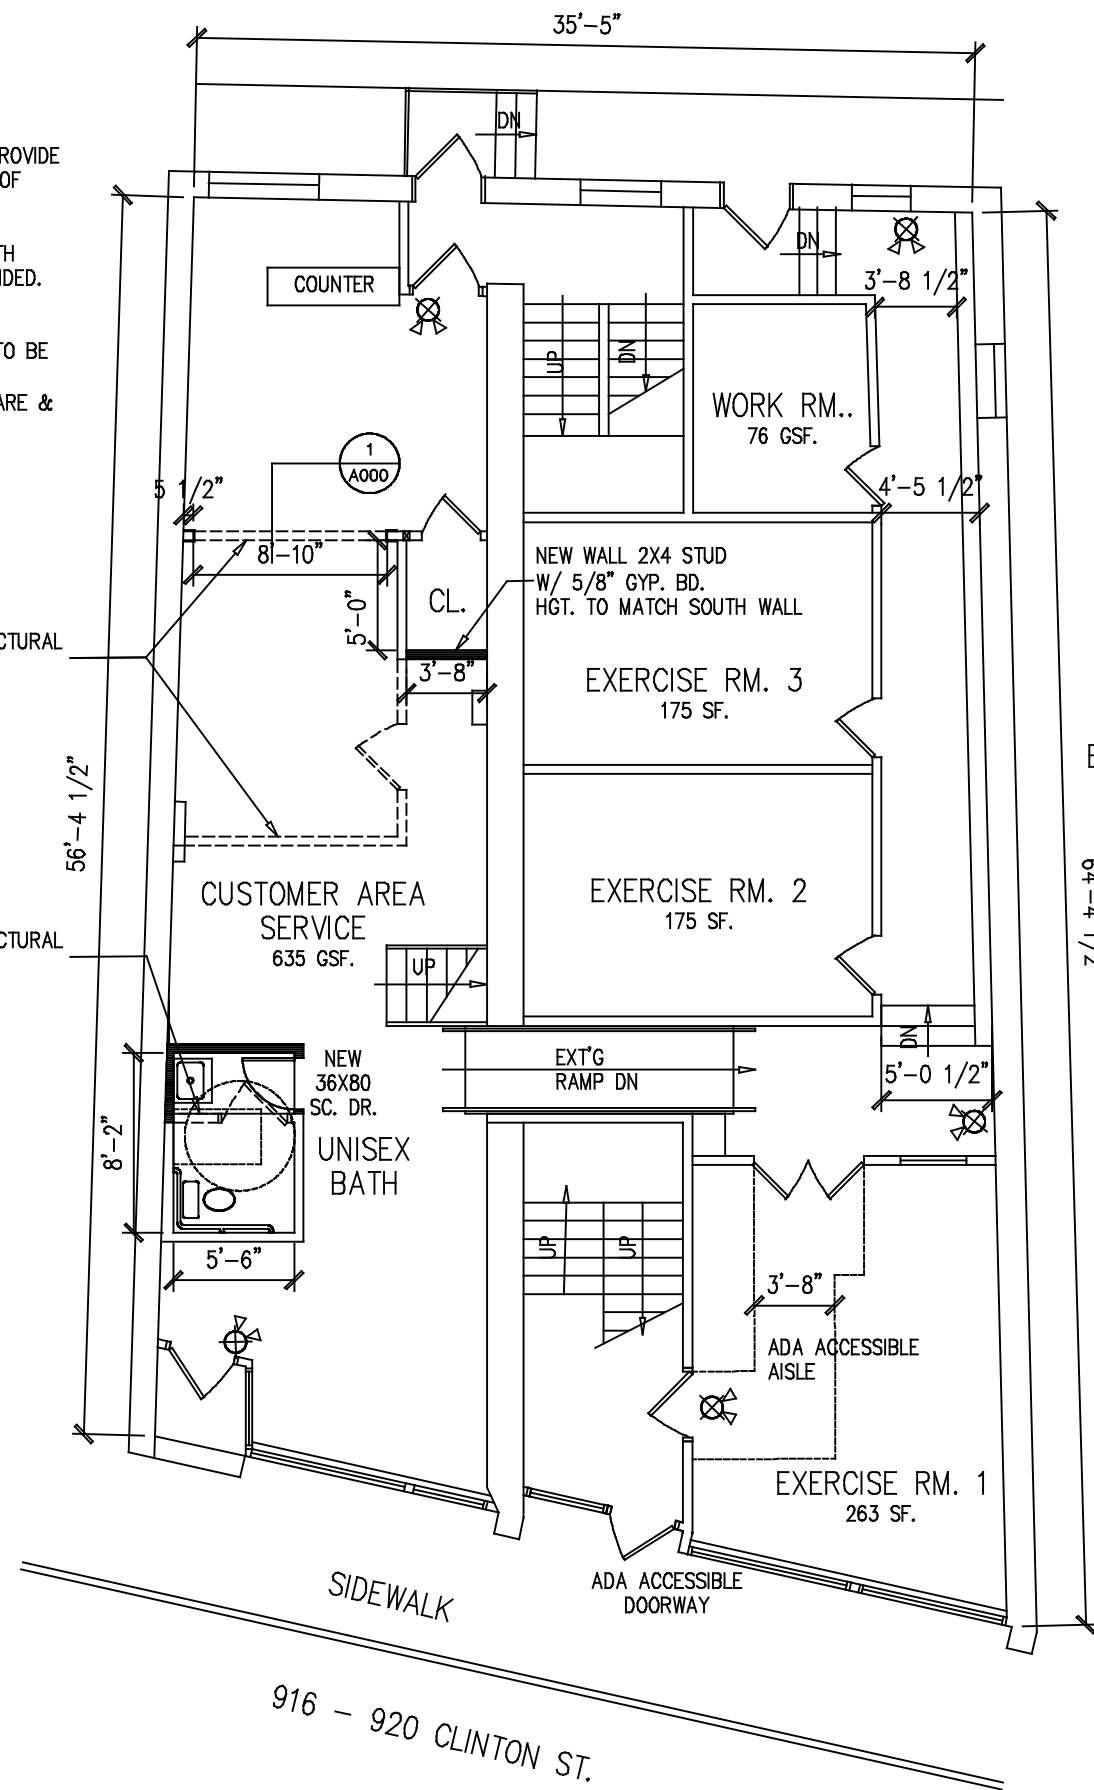

1 FIRST FLOOR PLAN
1,165 GSF. SCALE: 1/8" = 1'-0"

EXERCISE AREA
TOTAL: 1,235 GSF.

64'-4 1/2"

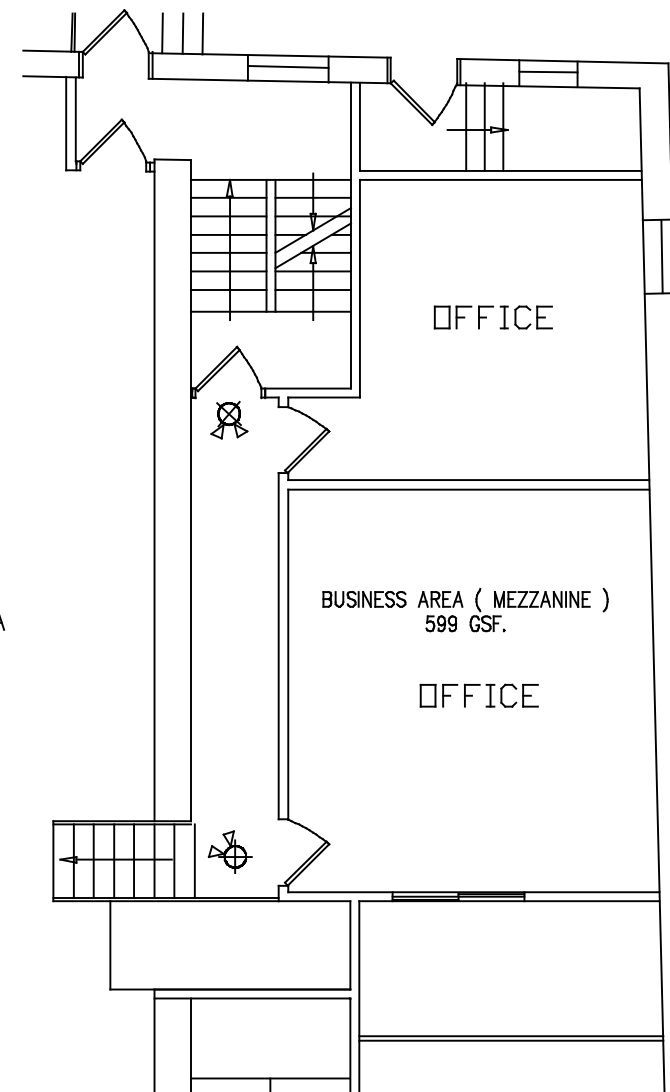

1 FIRSTMEZZANINE FLOOR PLAN EXISTING
670 GSF. SCALE: 1/8" = 1'-0"

LEGEND

	- EXISTING WALL TO REMAIN
	- NEW WOOD STUD WALL
	- EXISTING WINDOW TO REMAIN
	- EXISTING DOOR TO REMAIN
	- NEW DOOR
	- NEW FIRE EXTINGUISHER

SAFETY LEGEND

	- EXIT LIGHT & EMERG. LIGHT PER CODE
	- EXIT LIGHT PER CODE
	- EMERGENCY LIGHT PER IBC 1006.3
	- APPROVED FIRE EXTINGUISHER A,B,C RATED