



2 SECOND FLOOR PLAN - OVERALL
1/16" = 1'-0"

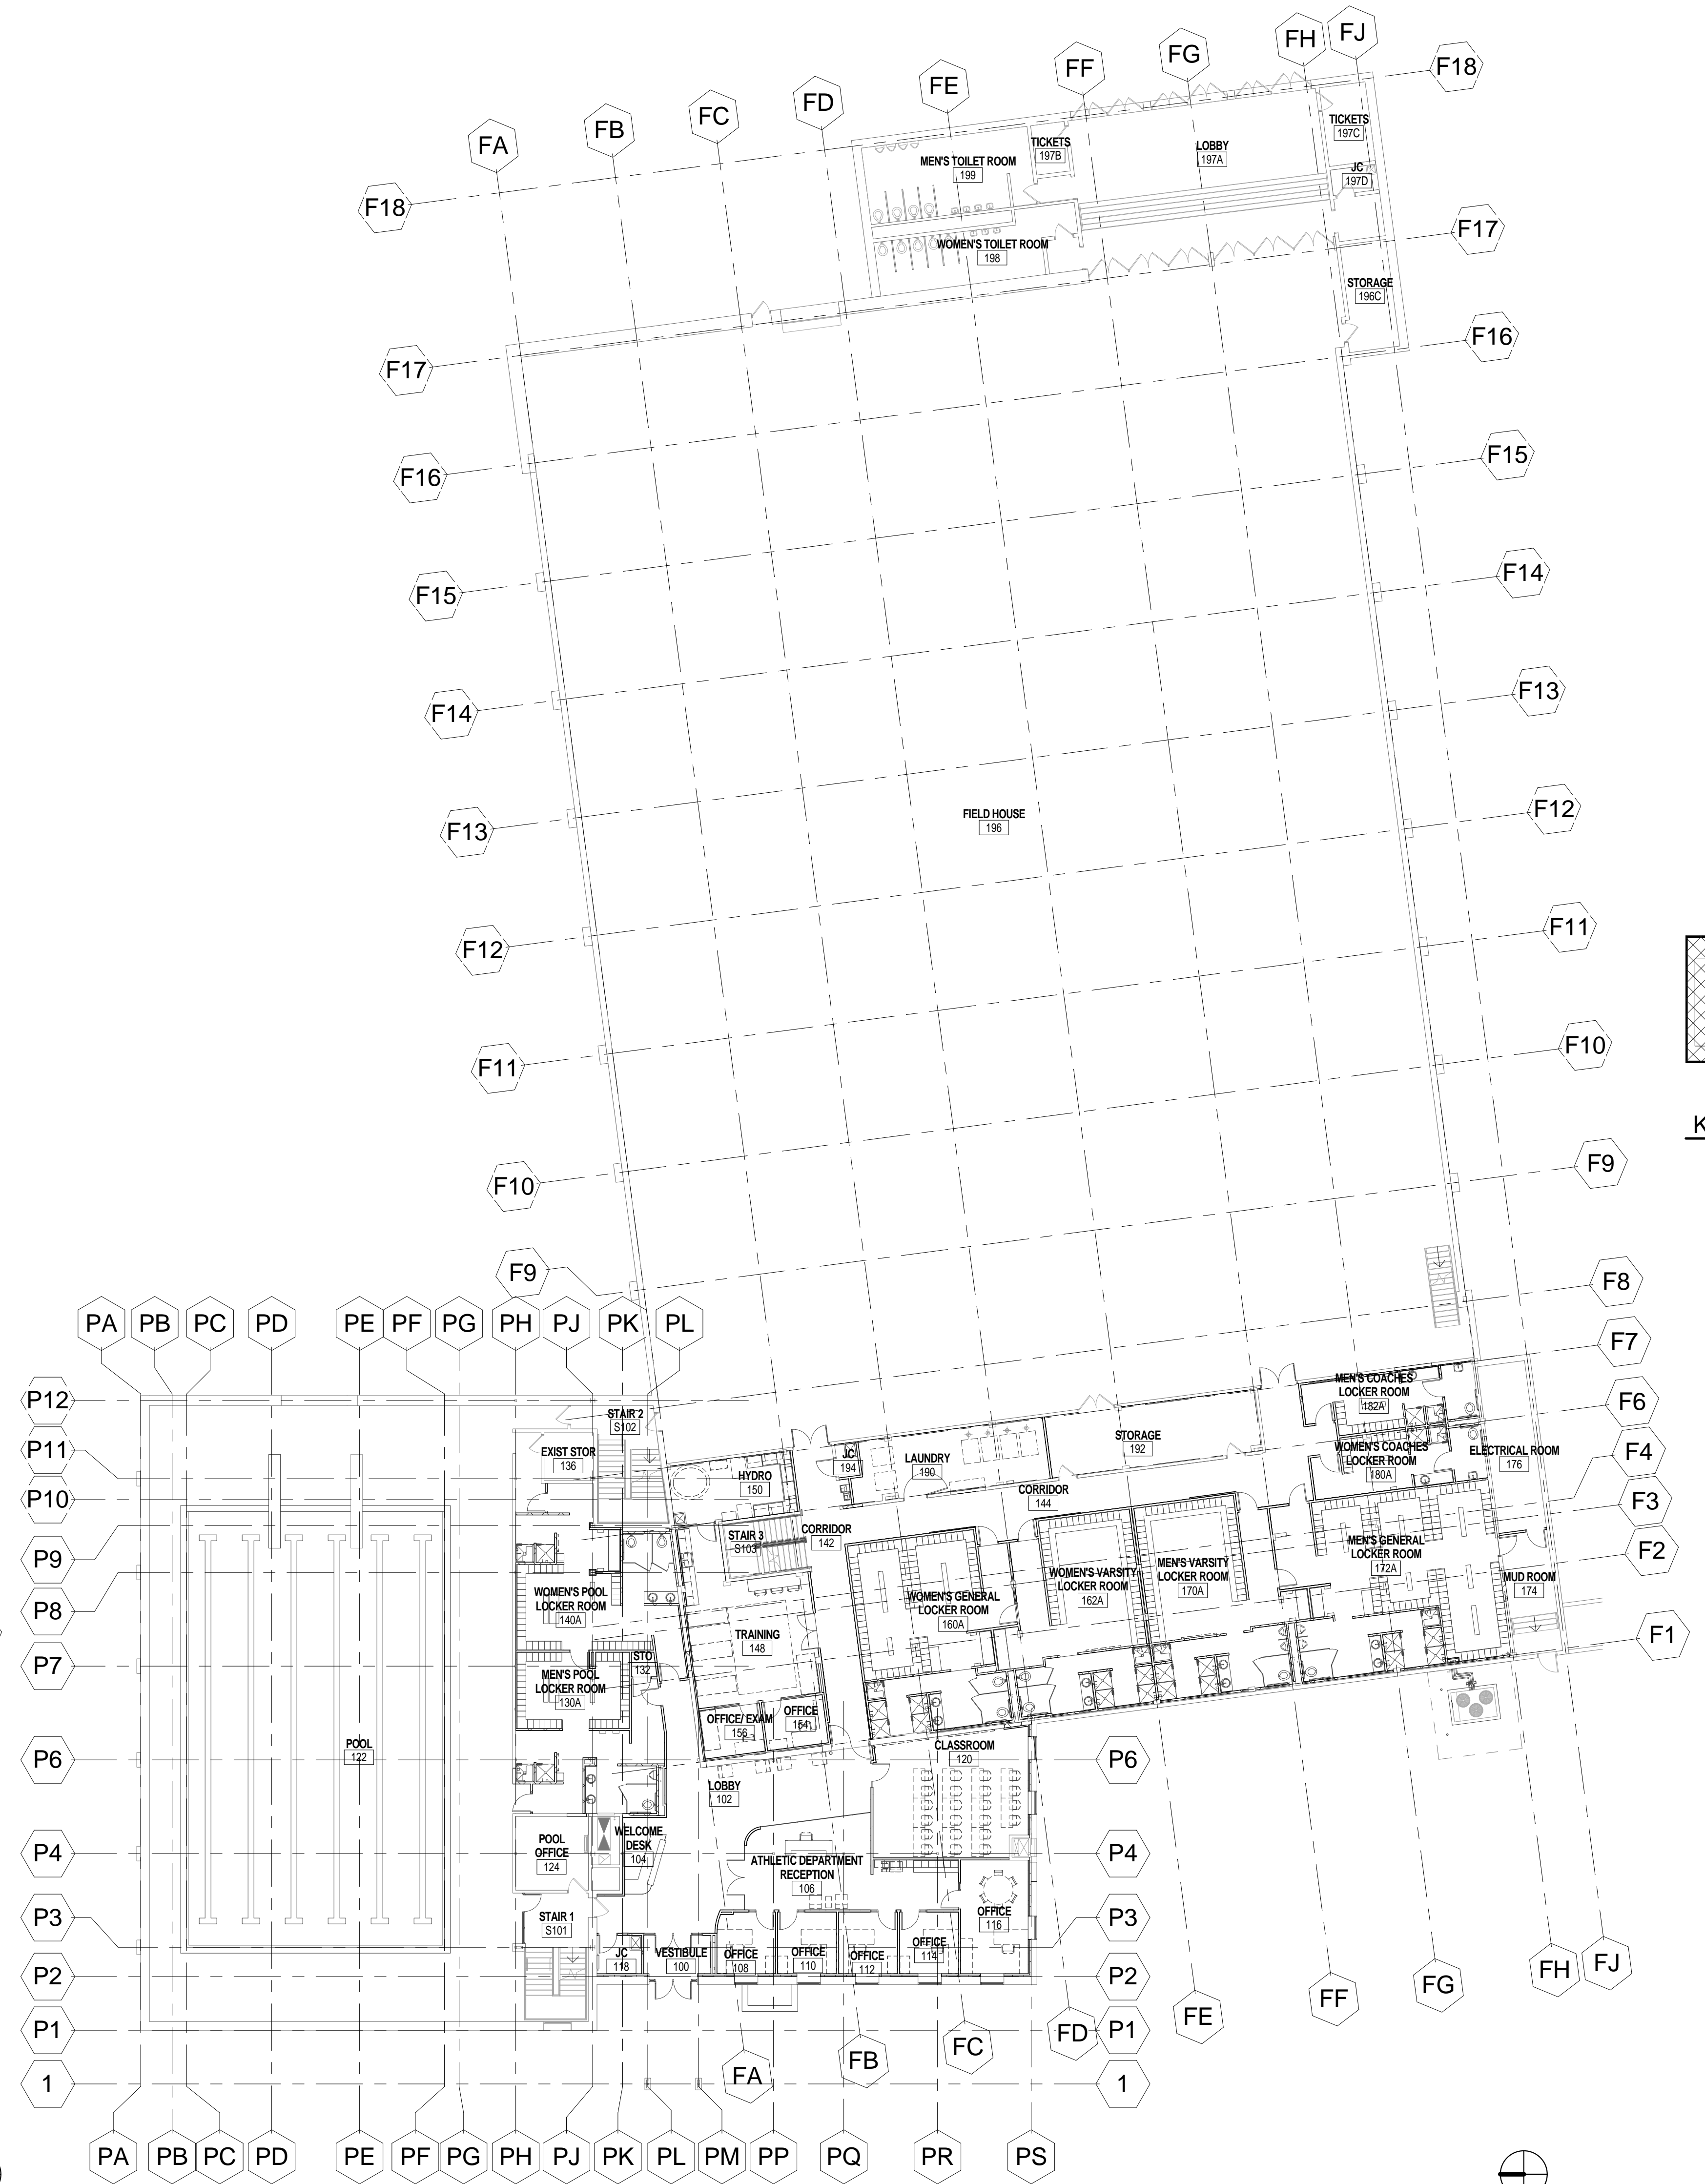

1 FIRST FLOOR PLAN - OVERALL
1/16" = 1'-0"

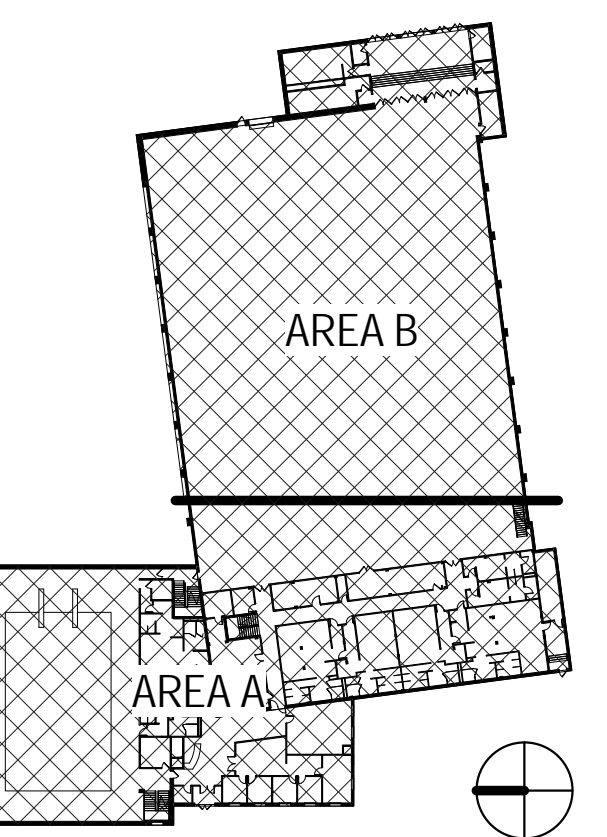

KEY PLAN

Revisions

INTERIOR RENOVATION AND
REMODEL - CONSTRUCTION
SET

Drawing Date
04/17/2014

VAN MALE FIELD
HOUSE LOCKER ROOM
RENOVATION

100 N. East Ave.
Waukesha, WI 53186

Project No. 214004.00
CARROLL
UNIVERSITY

Sheet Title
FIRST & SECOND
FLOOR PLAN -
OVERALL

Copyright © 2014 Kahler Slater, Inc. All rights reserved.
111 West Wisconsin Avenue, Milwaukee, Wisconsin 53203
Telephone 414.272.2000 Fax 414.272.2001
44 East Millin Street, Suite 700, Madison, Wisconsin 53703
Telephone 608.283.6300 Fax 608.283.6317

Sheet No.
A1.01